


41-4475

N

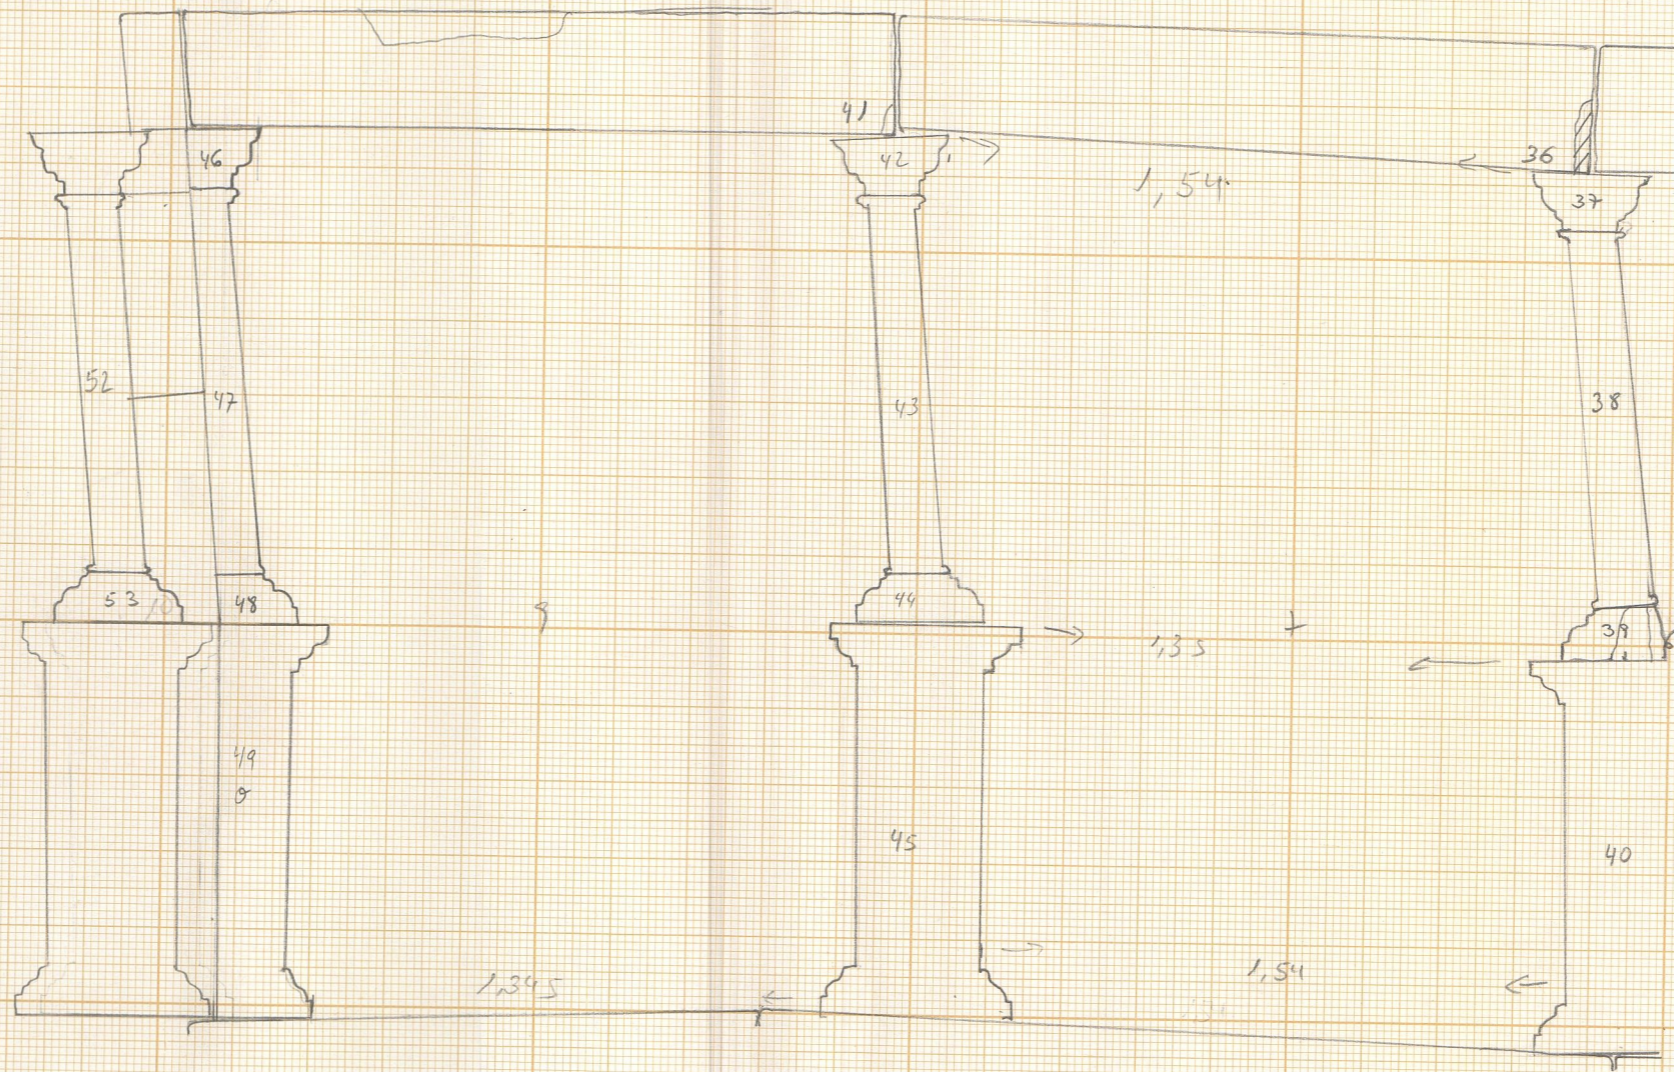

Z = - 0,20 Alçada Sul

0,35 - 0,14

0,30 - 0,15