



PLANTA esc: 1:10

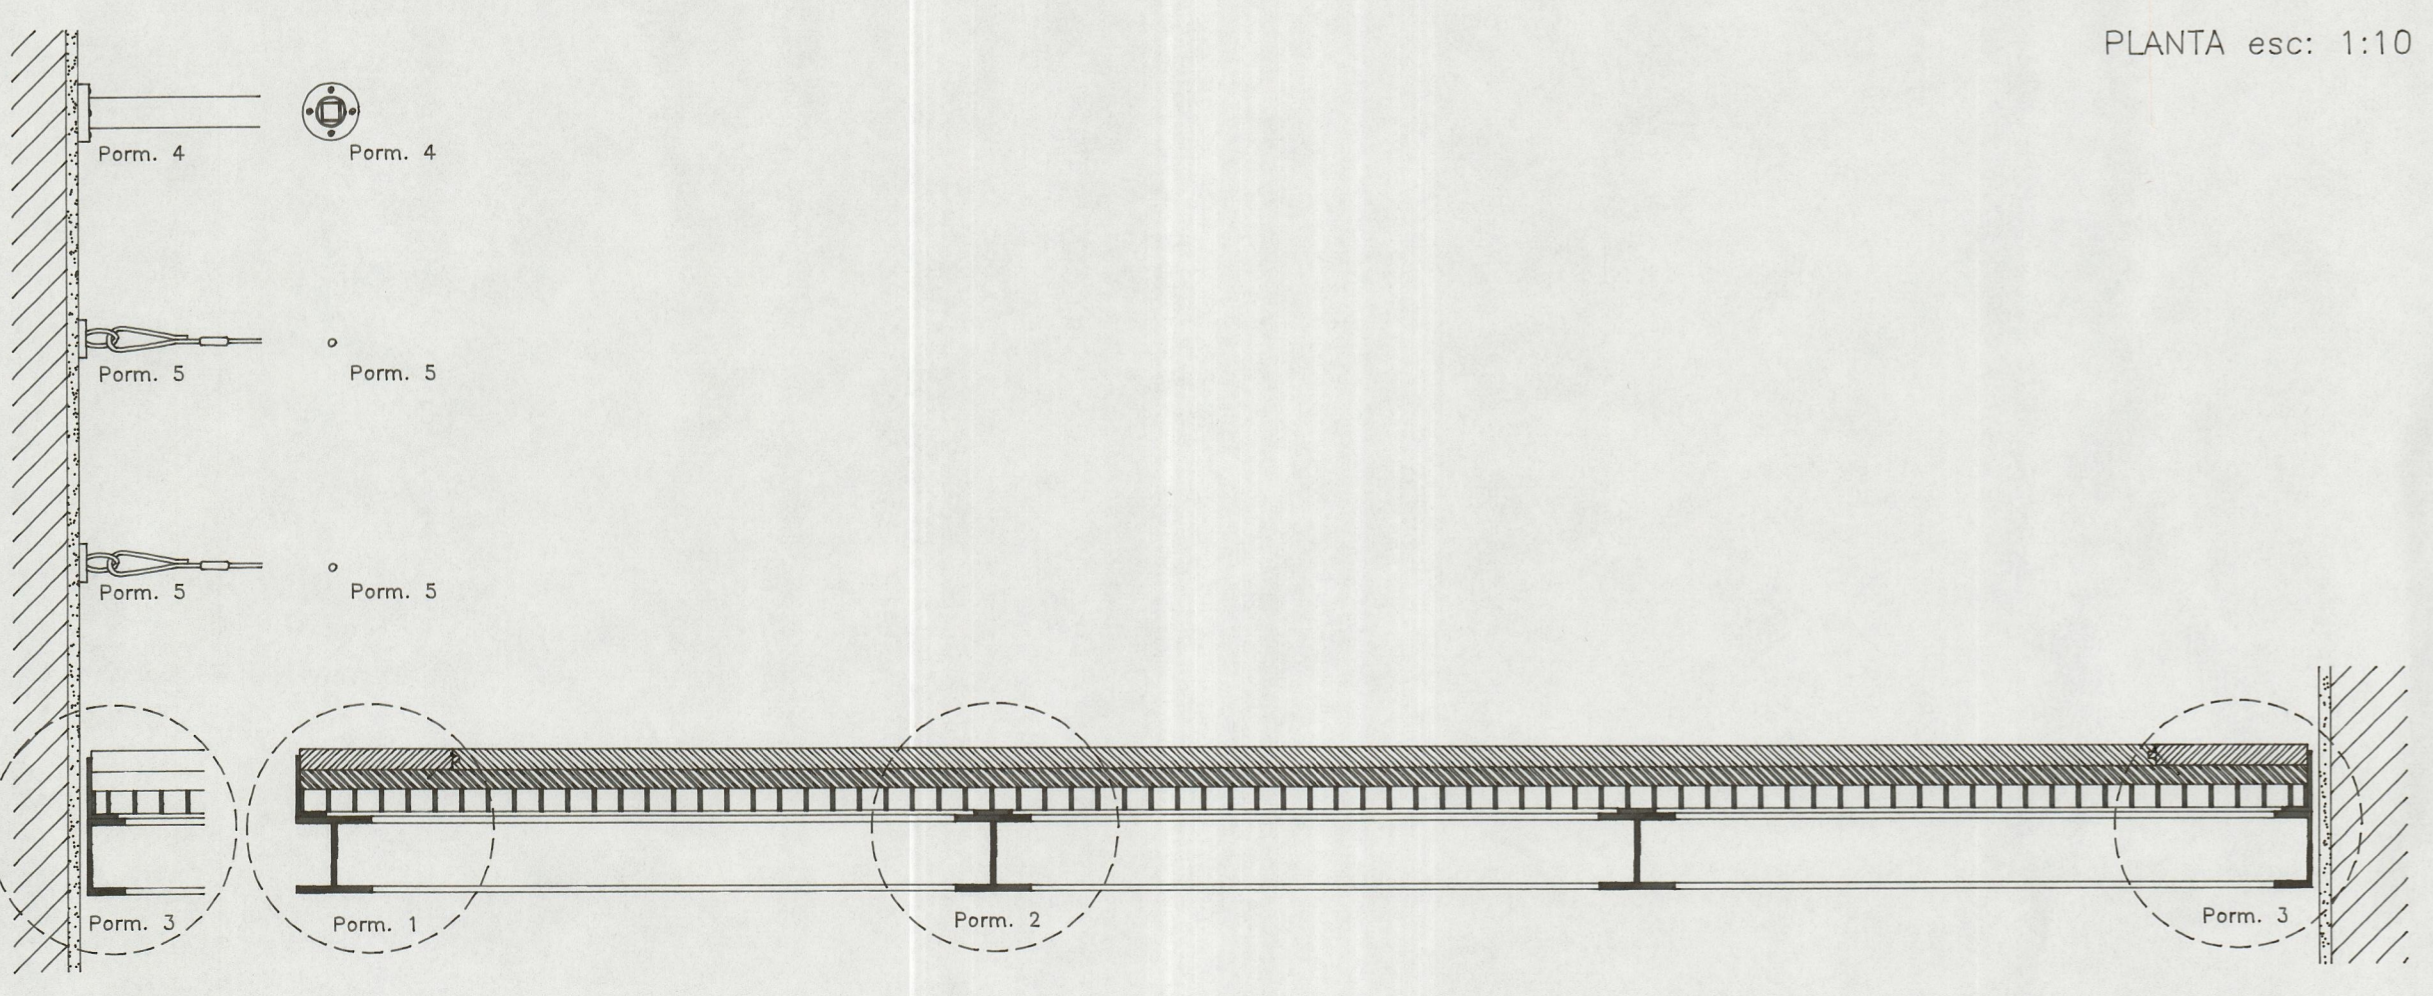


CORTE 1 esc: 1:10


ALCADO 2 esc: 1:10

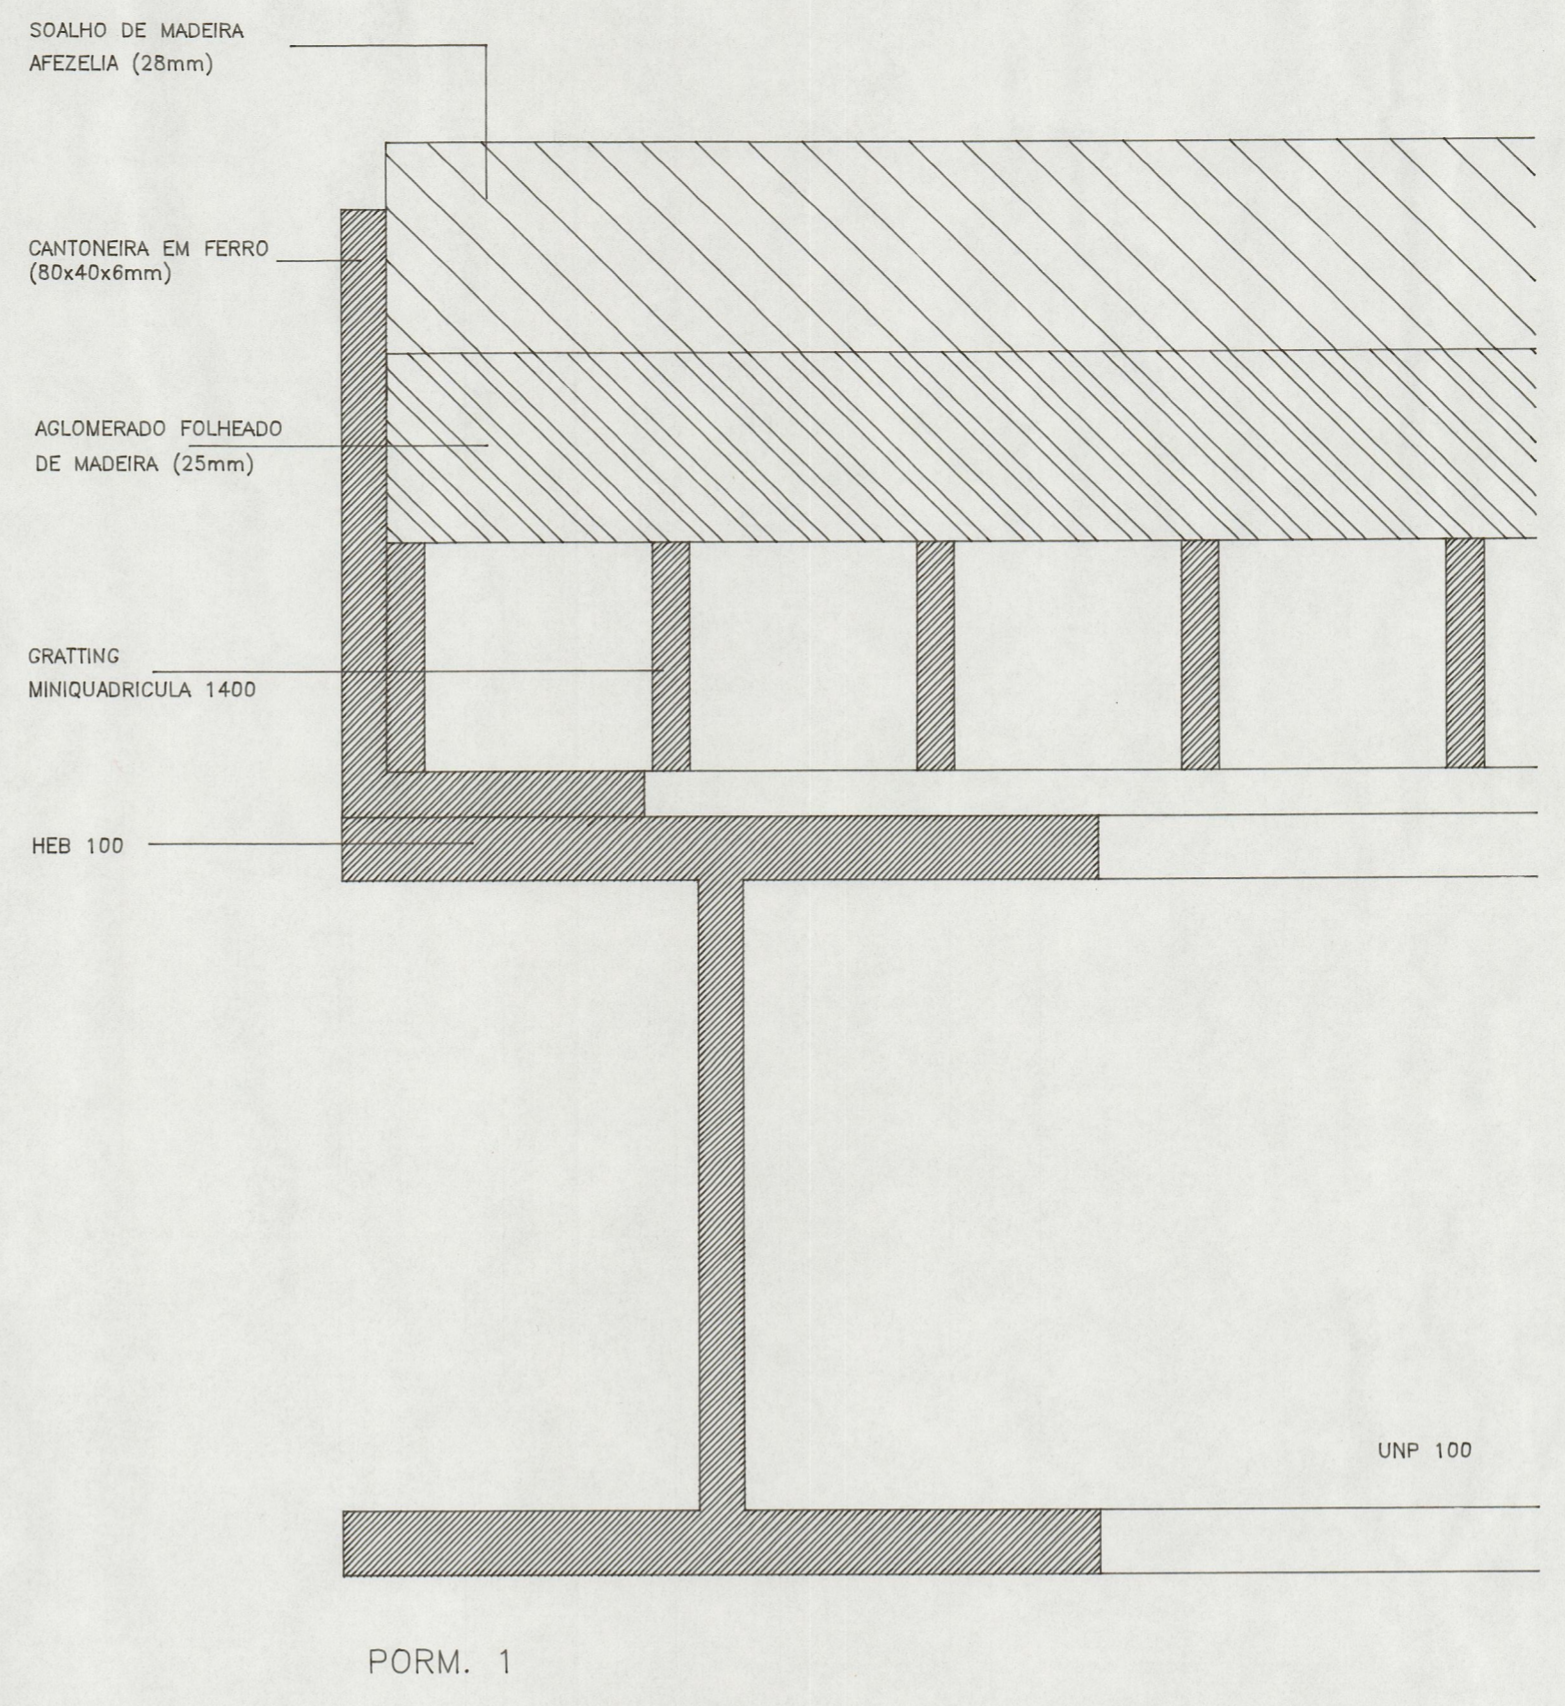


PORM. 1

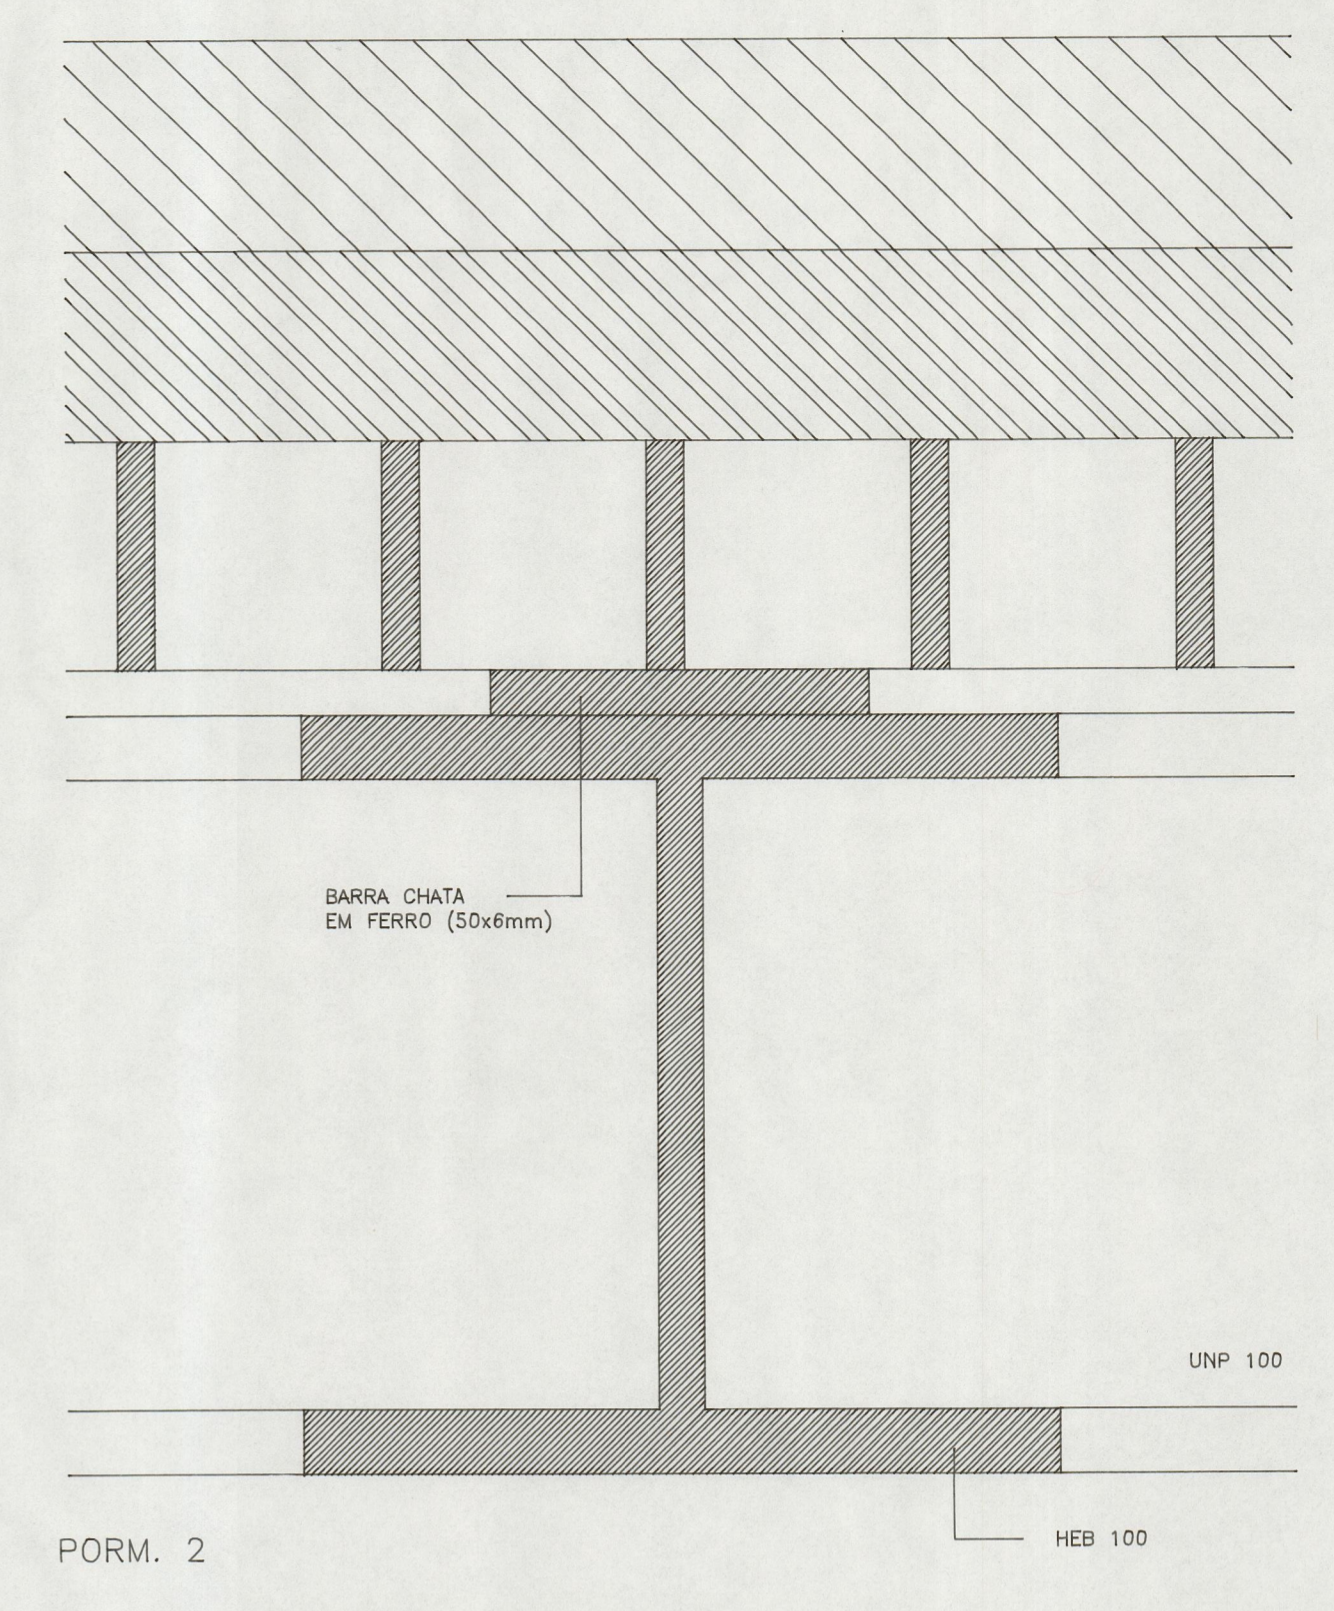


PORM. 2

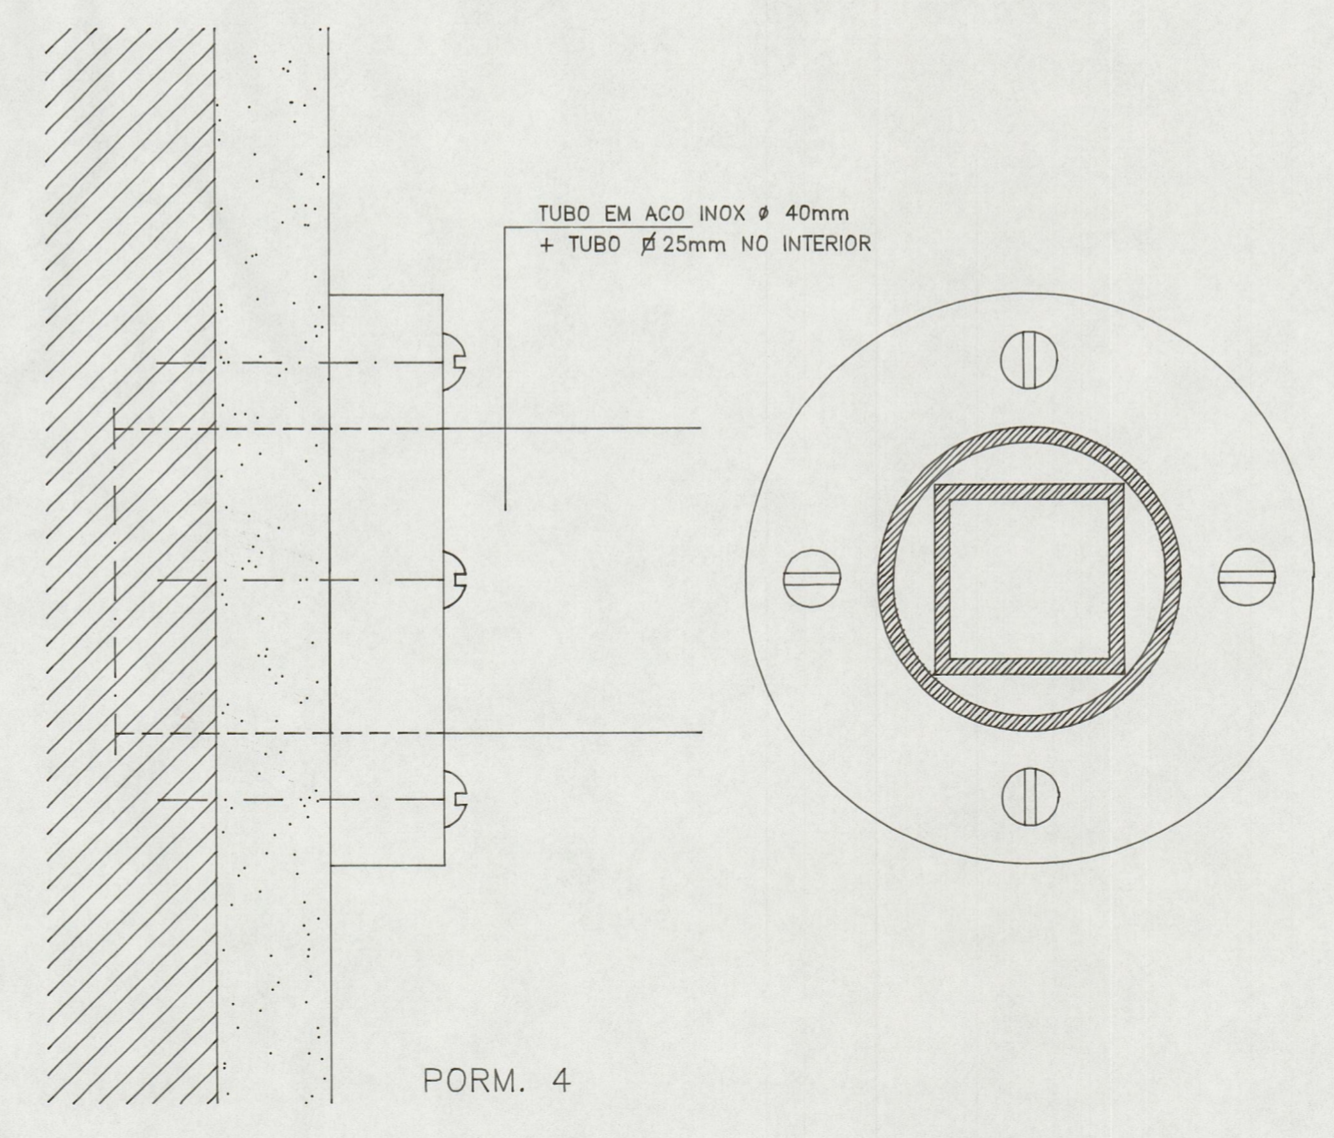

PORM. 4

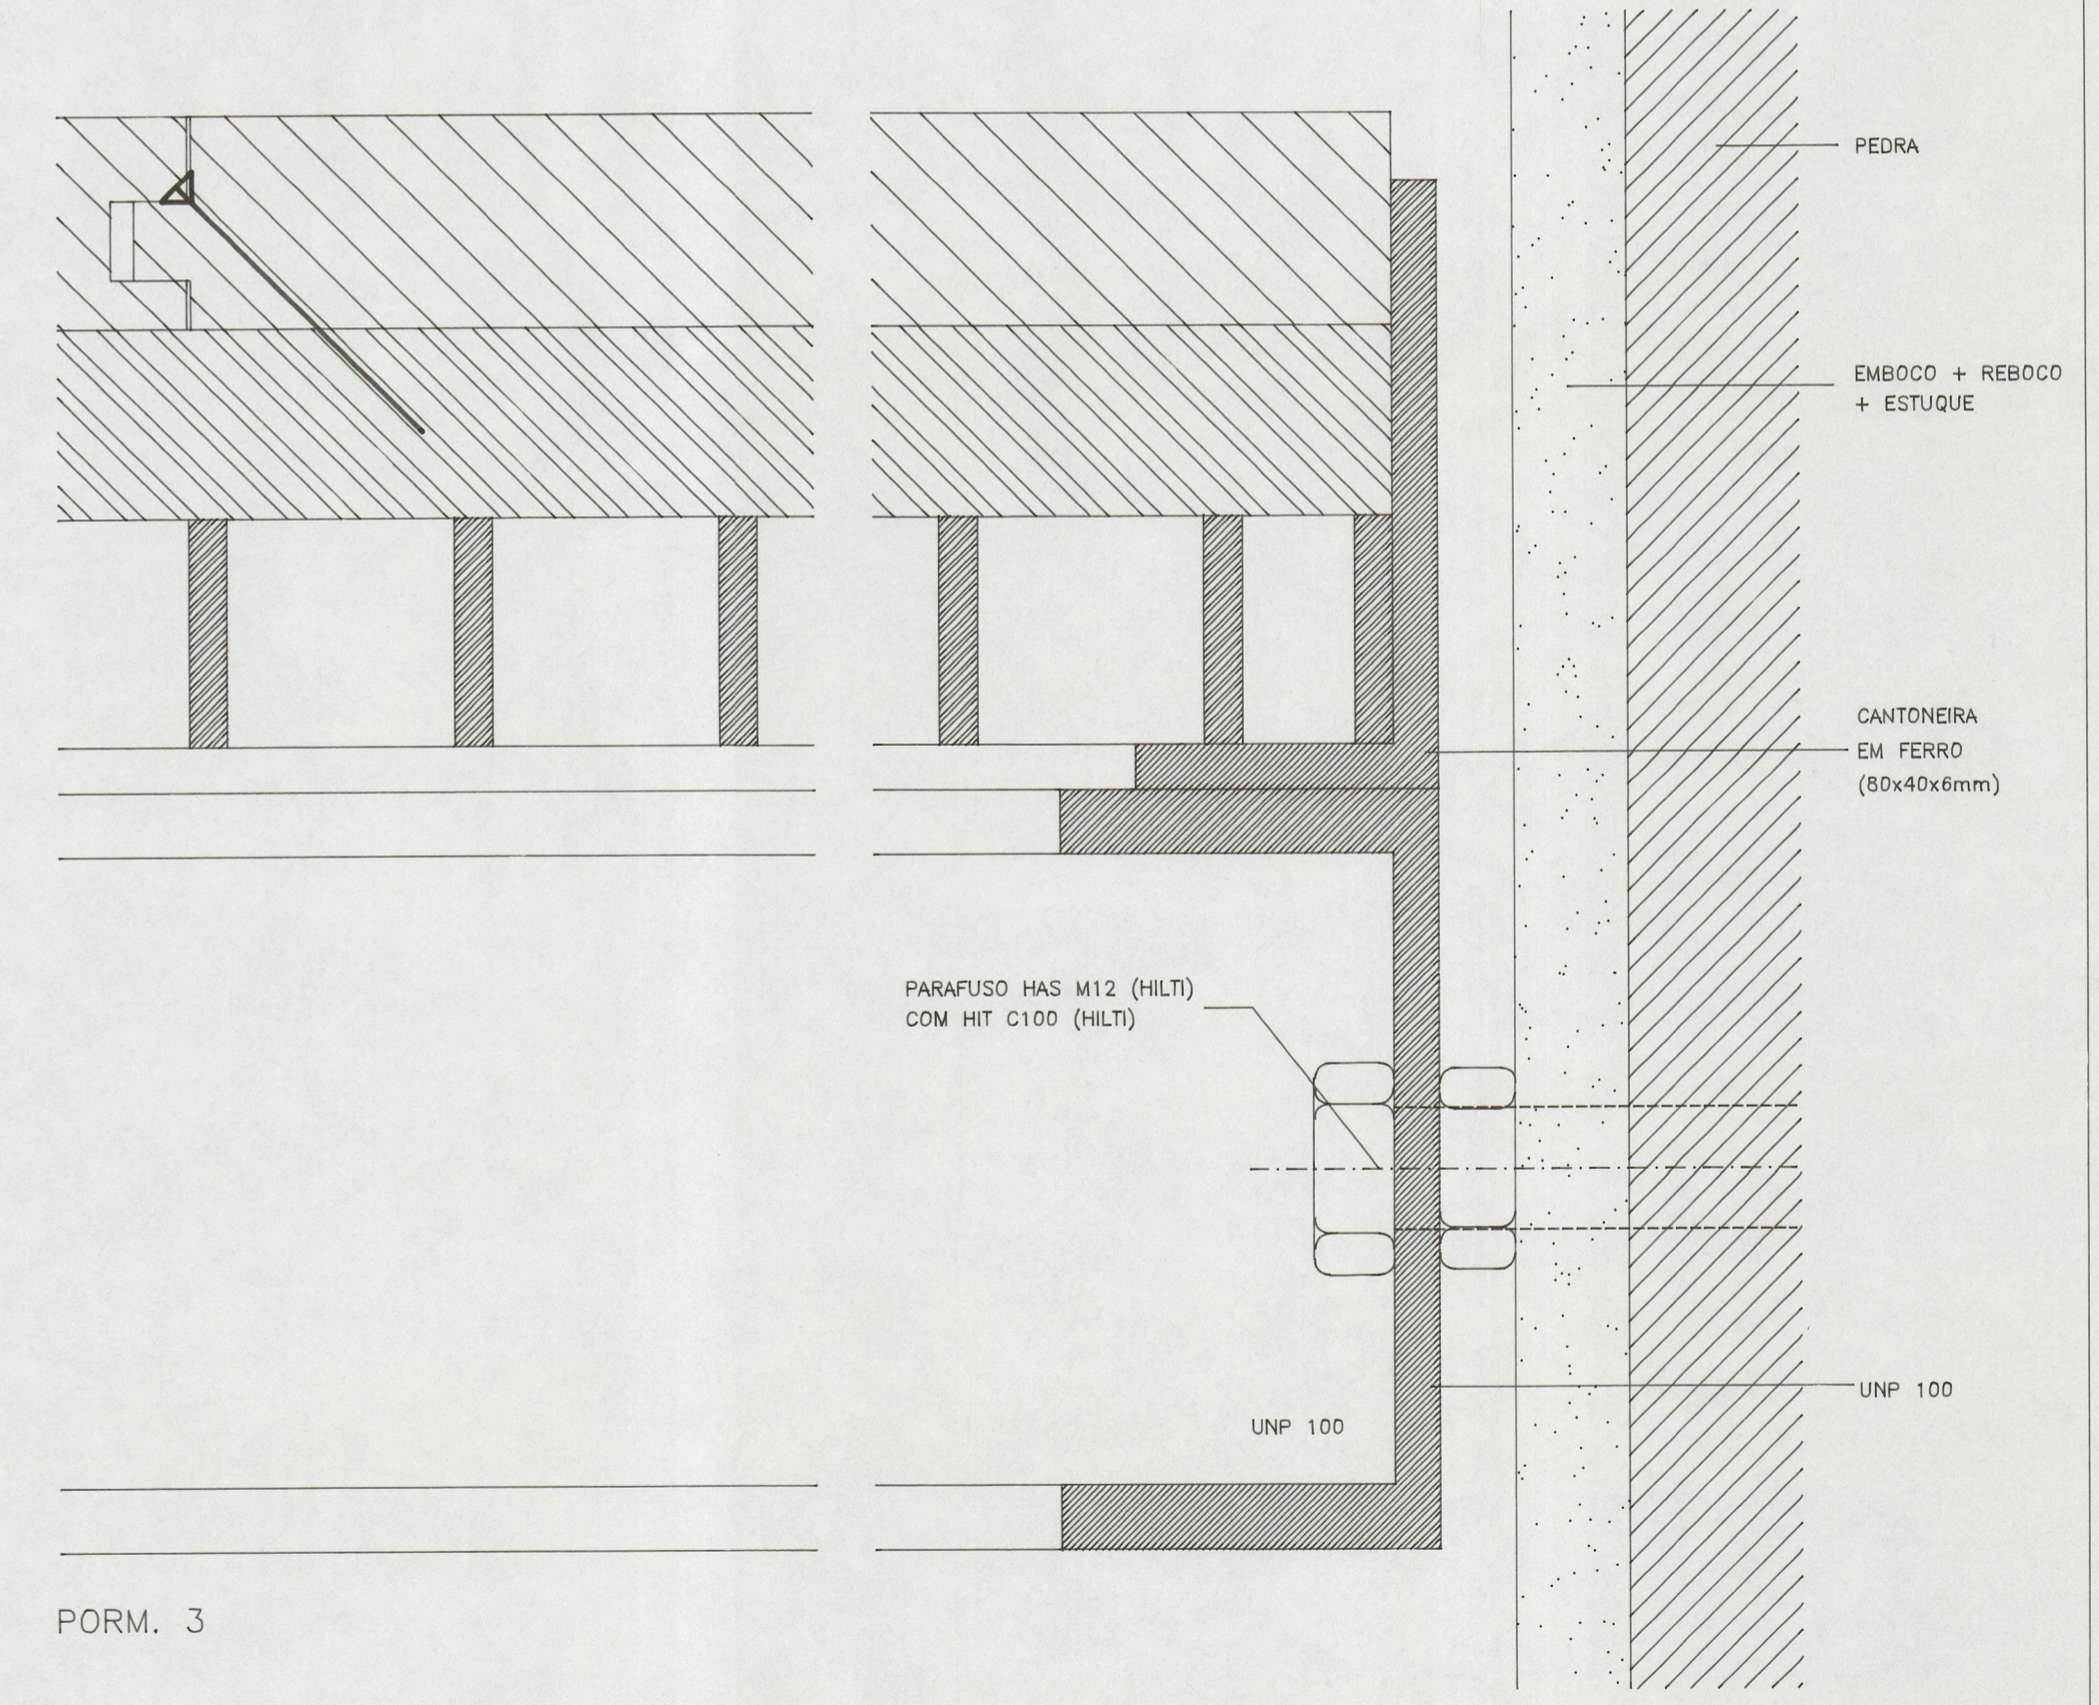

PORM. 3

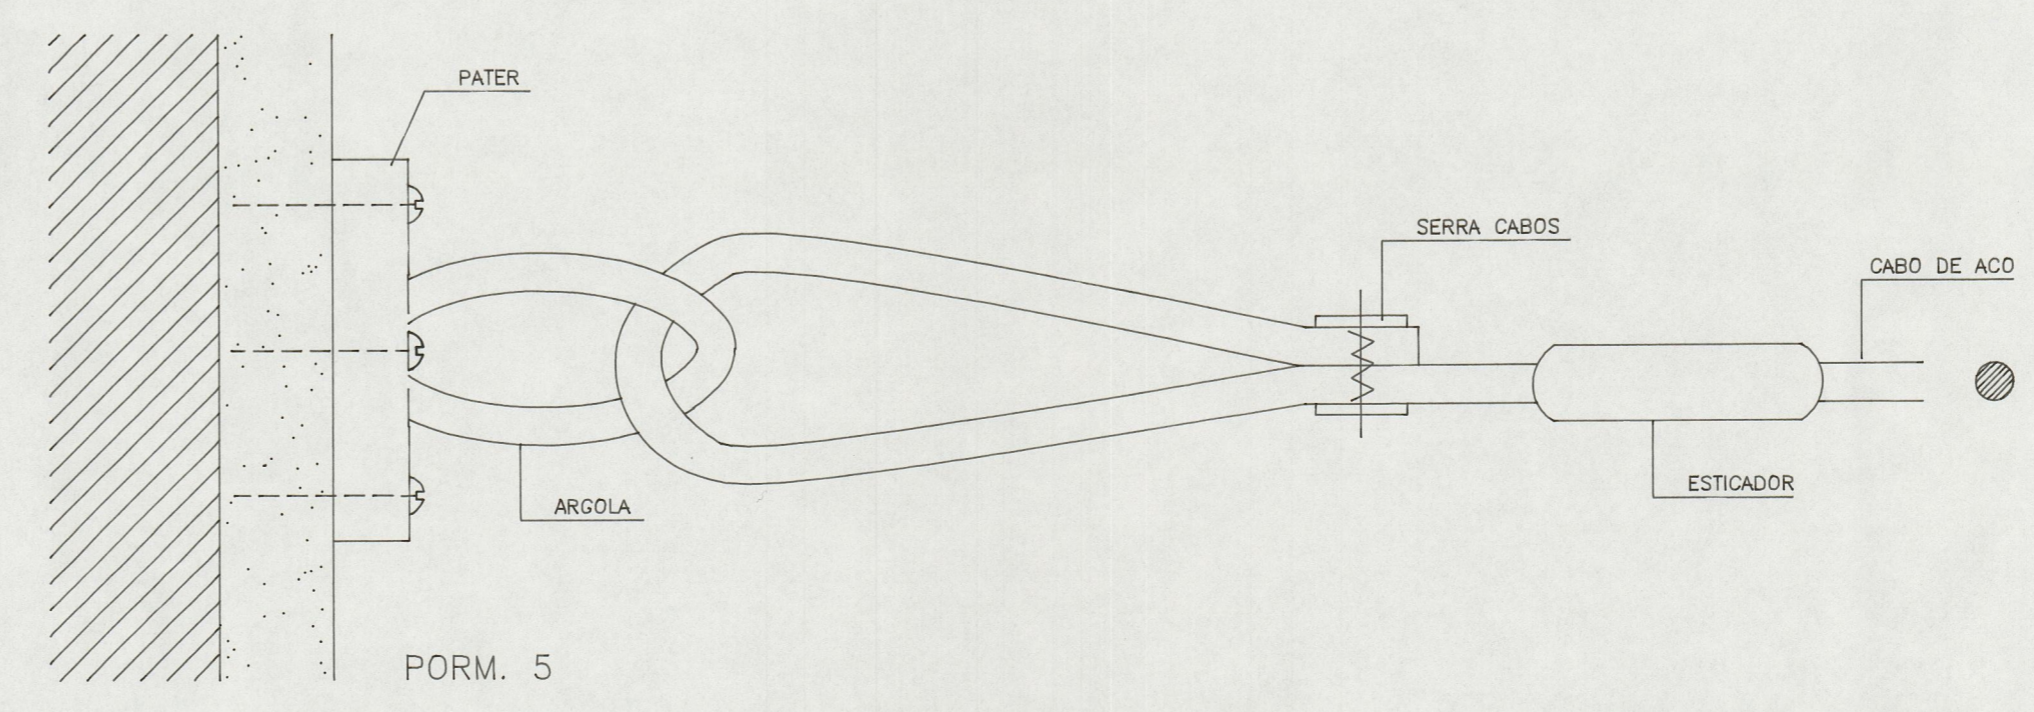

PORM. 5

