



A coma

41-6760

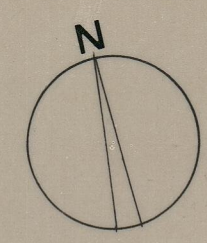

1

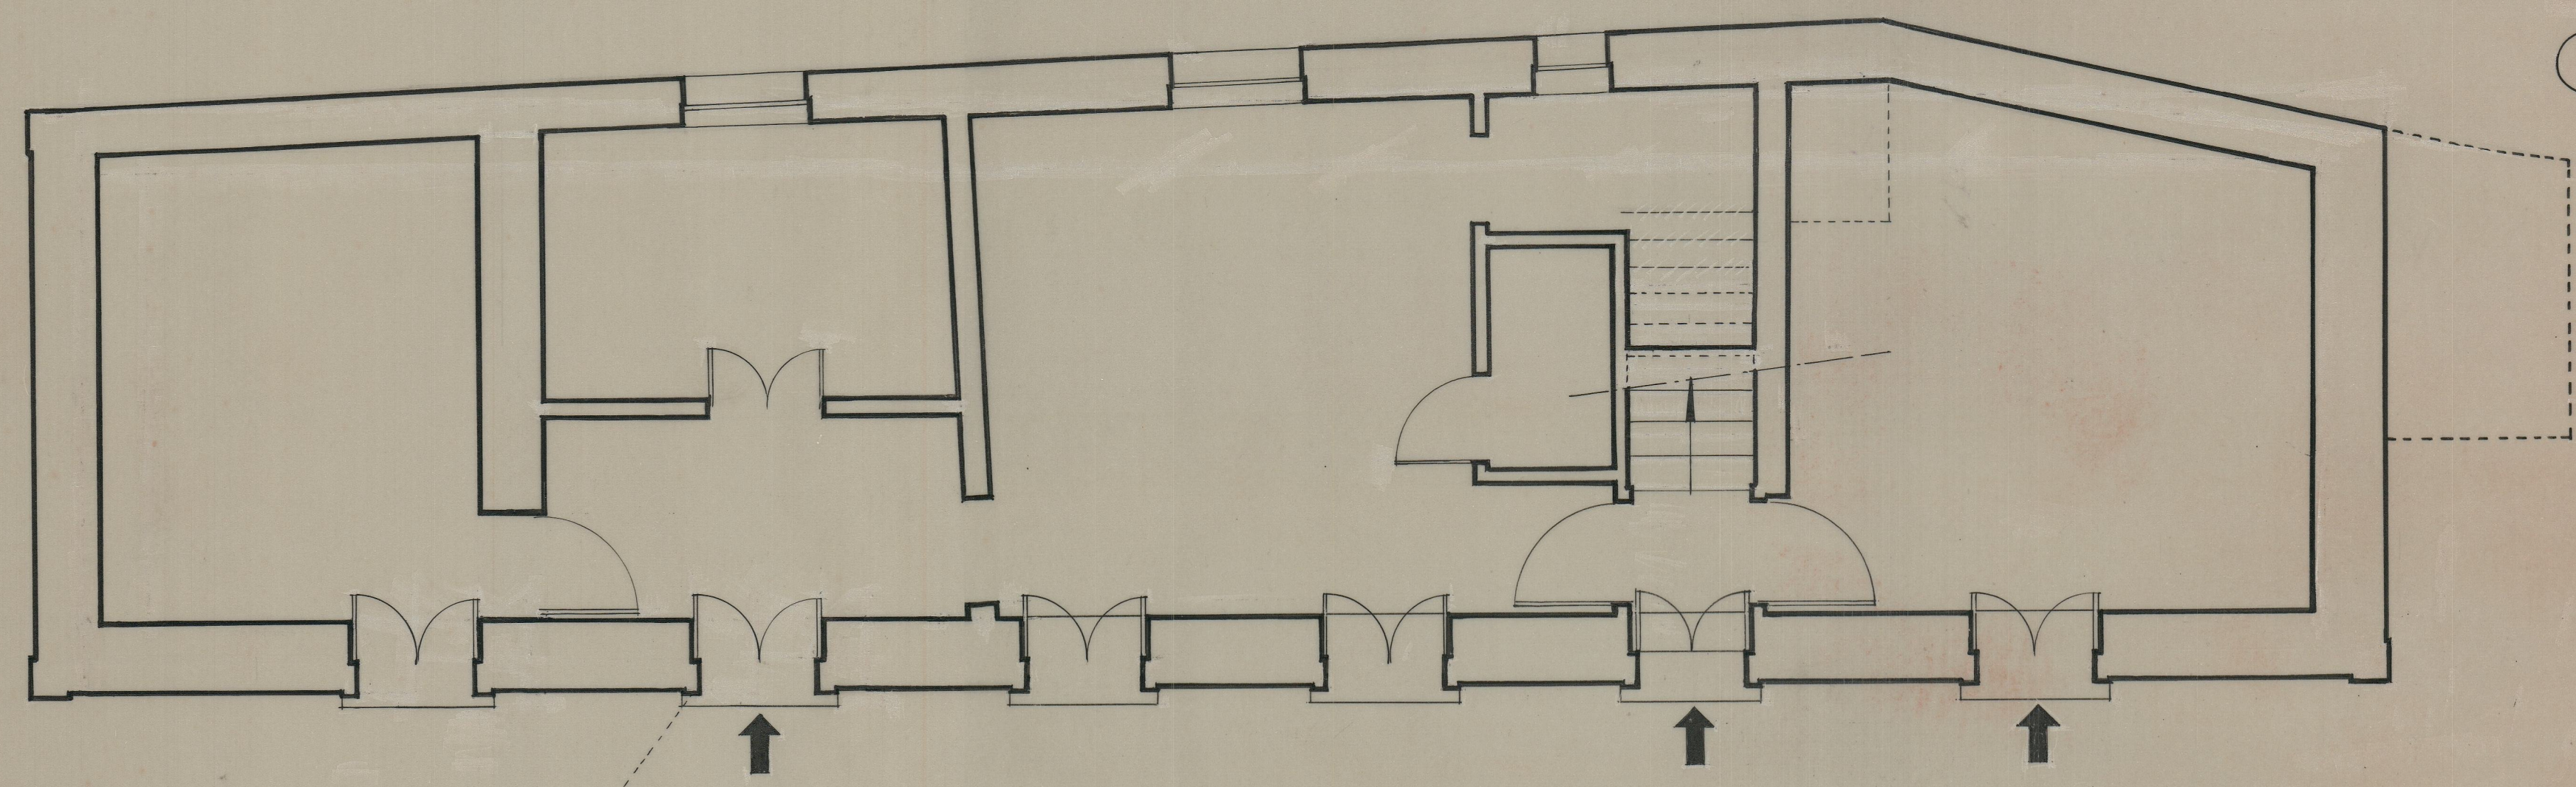

MUSEU MUNICIPAL DE LOUSADA  
CASA DA QUINTA DE POCINHAS

RÉS/DO/CHÃO (O EXISTENTE)  
ESCALA 1/50