




3

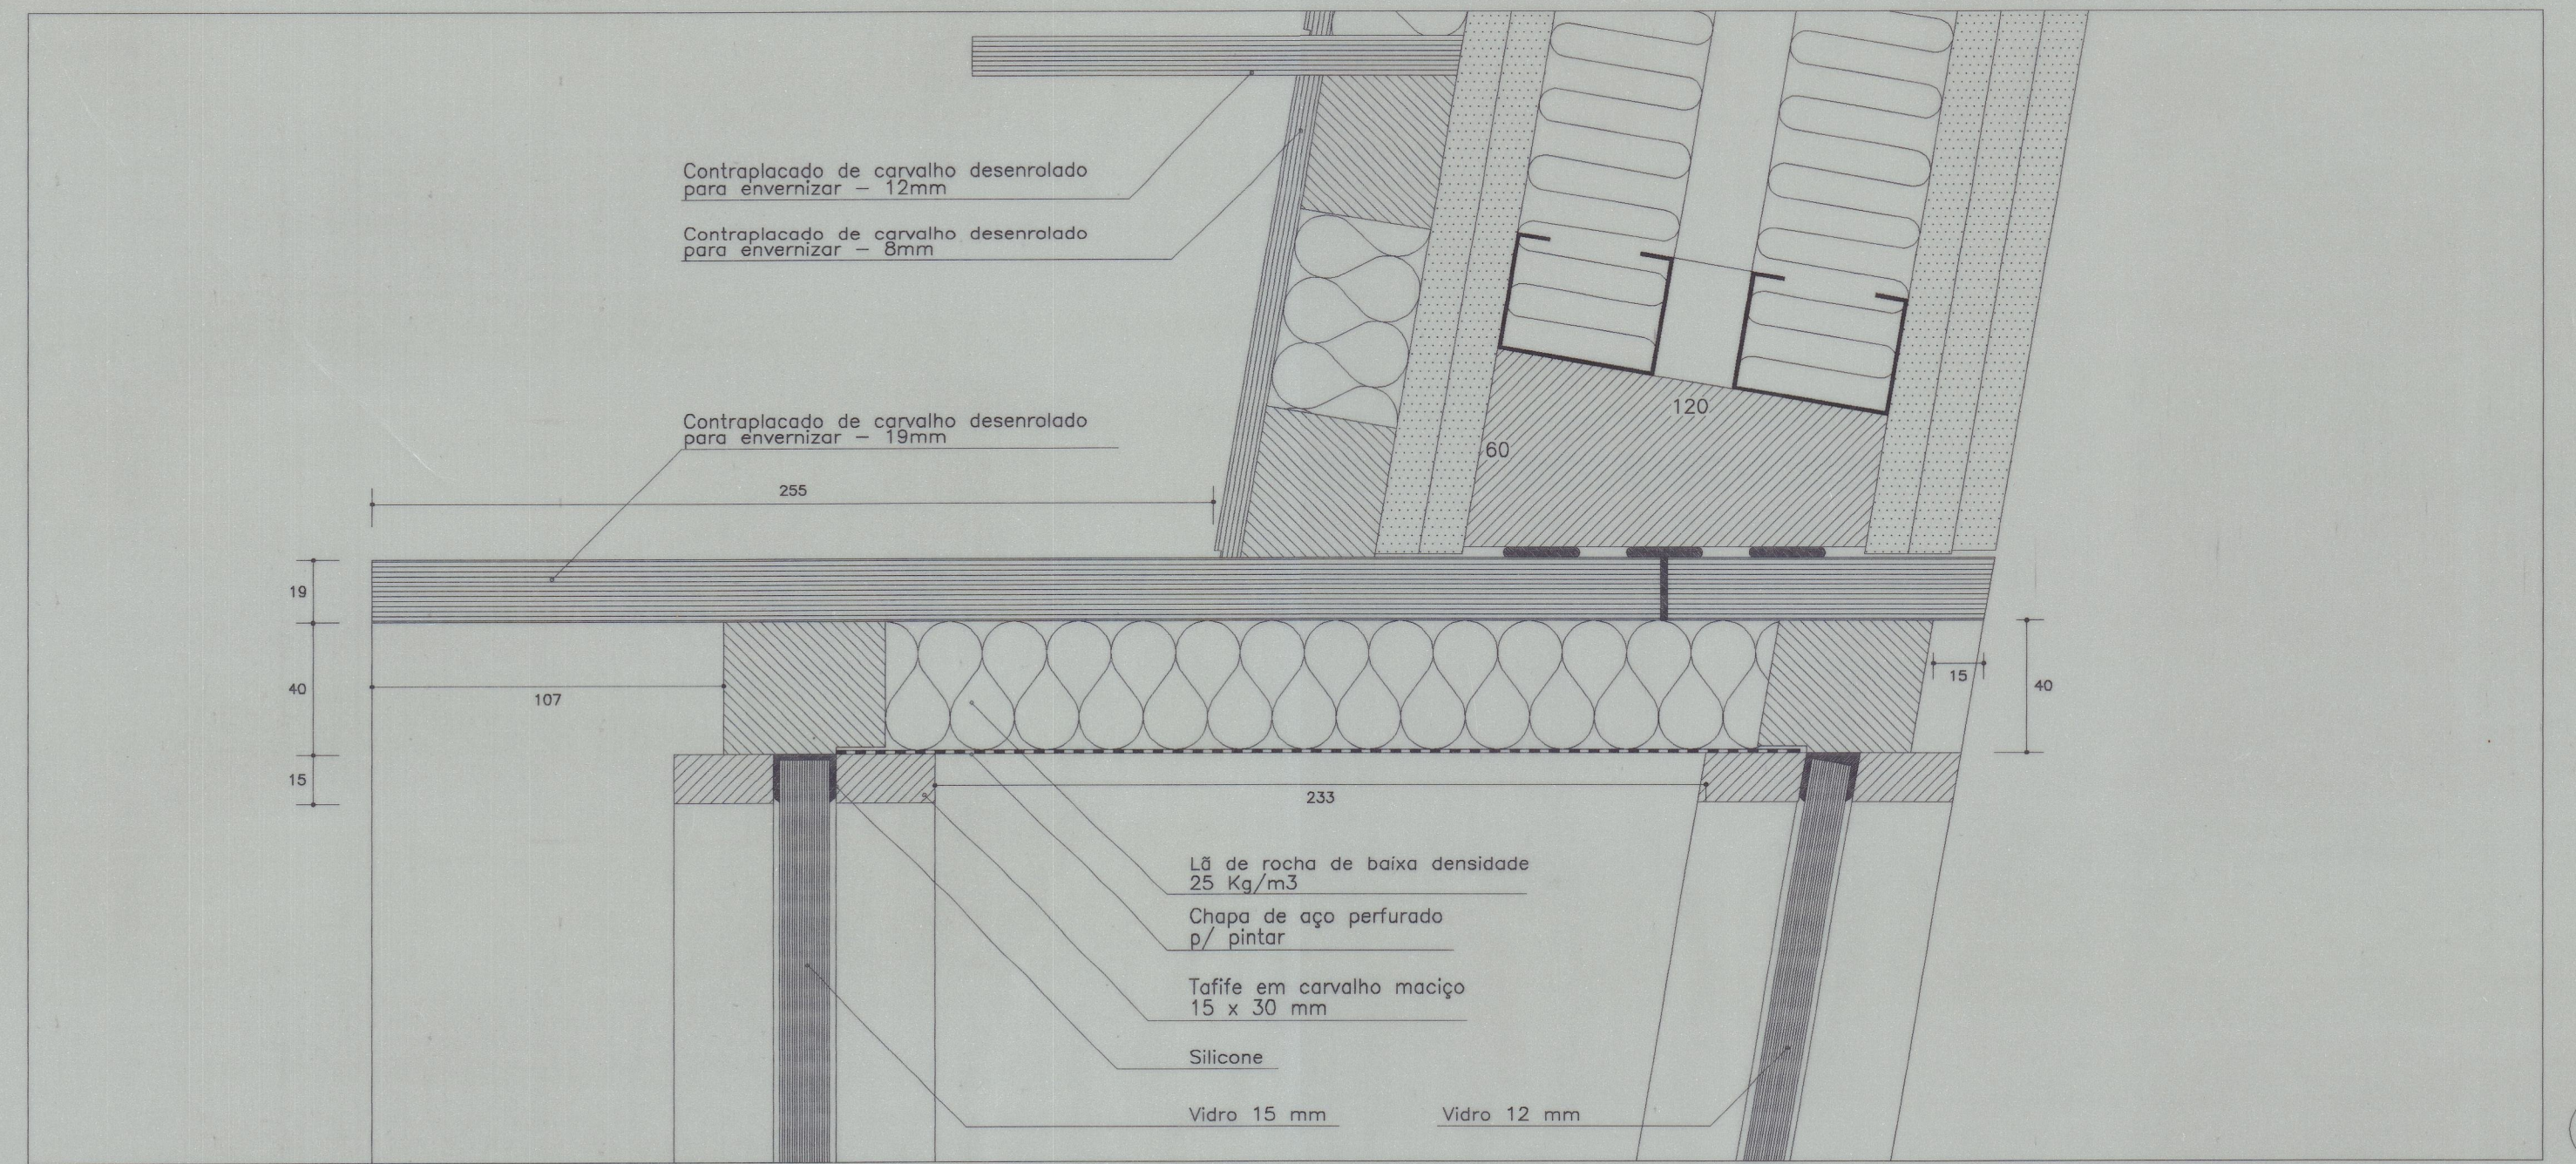


5

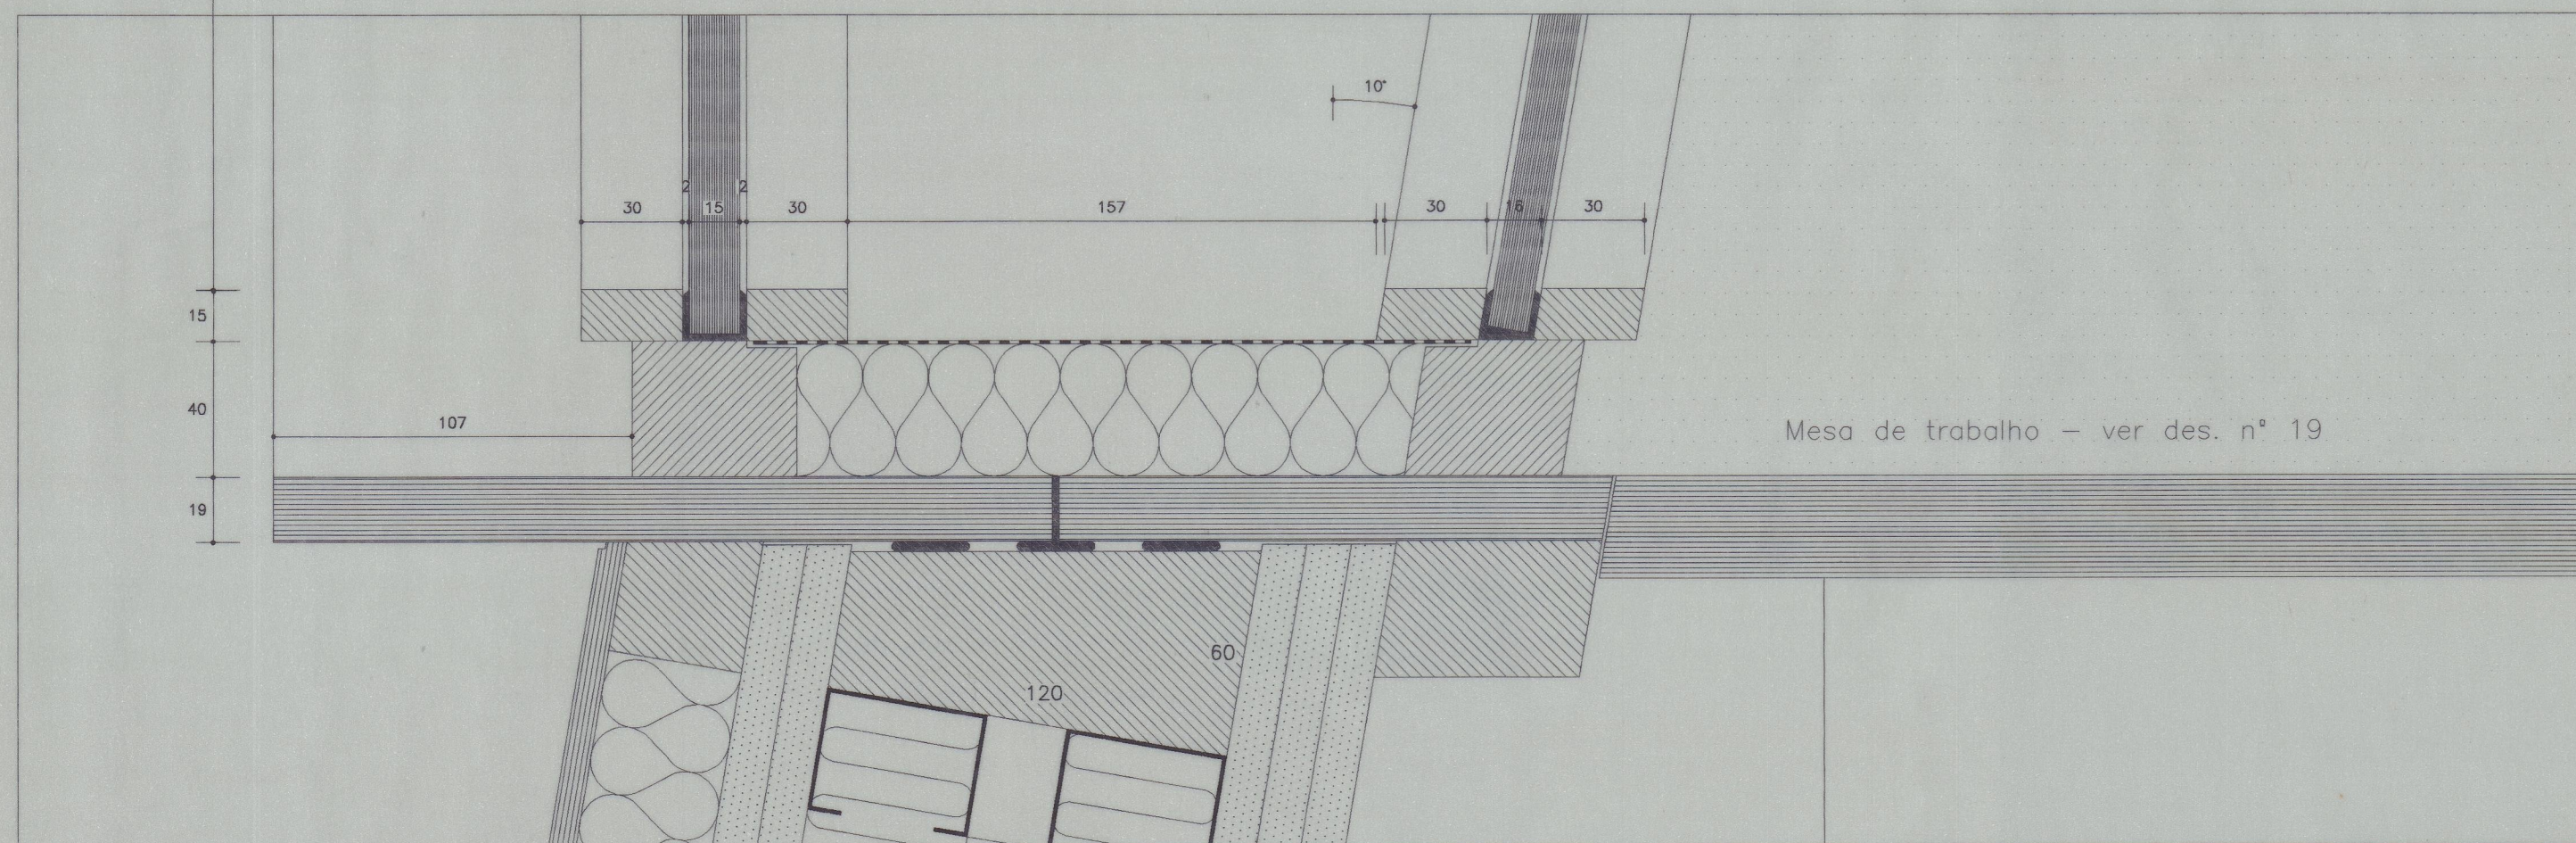

4

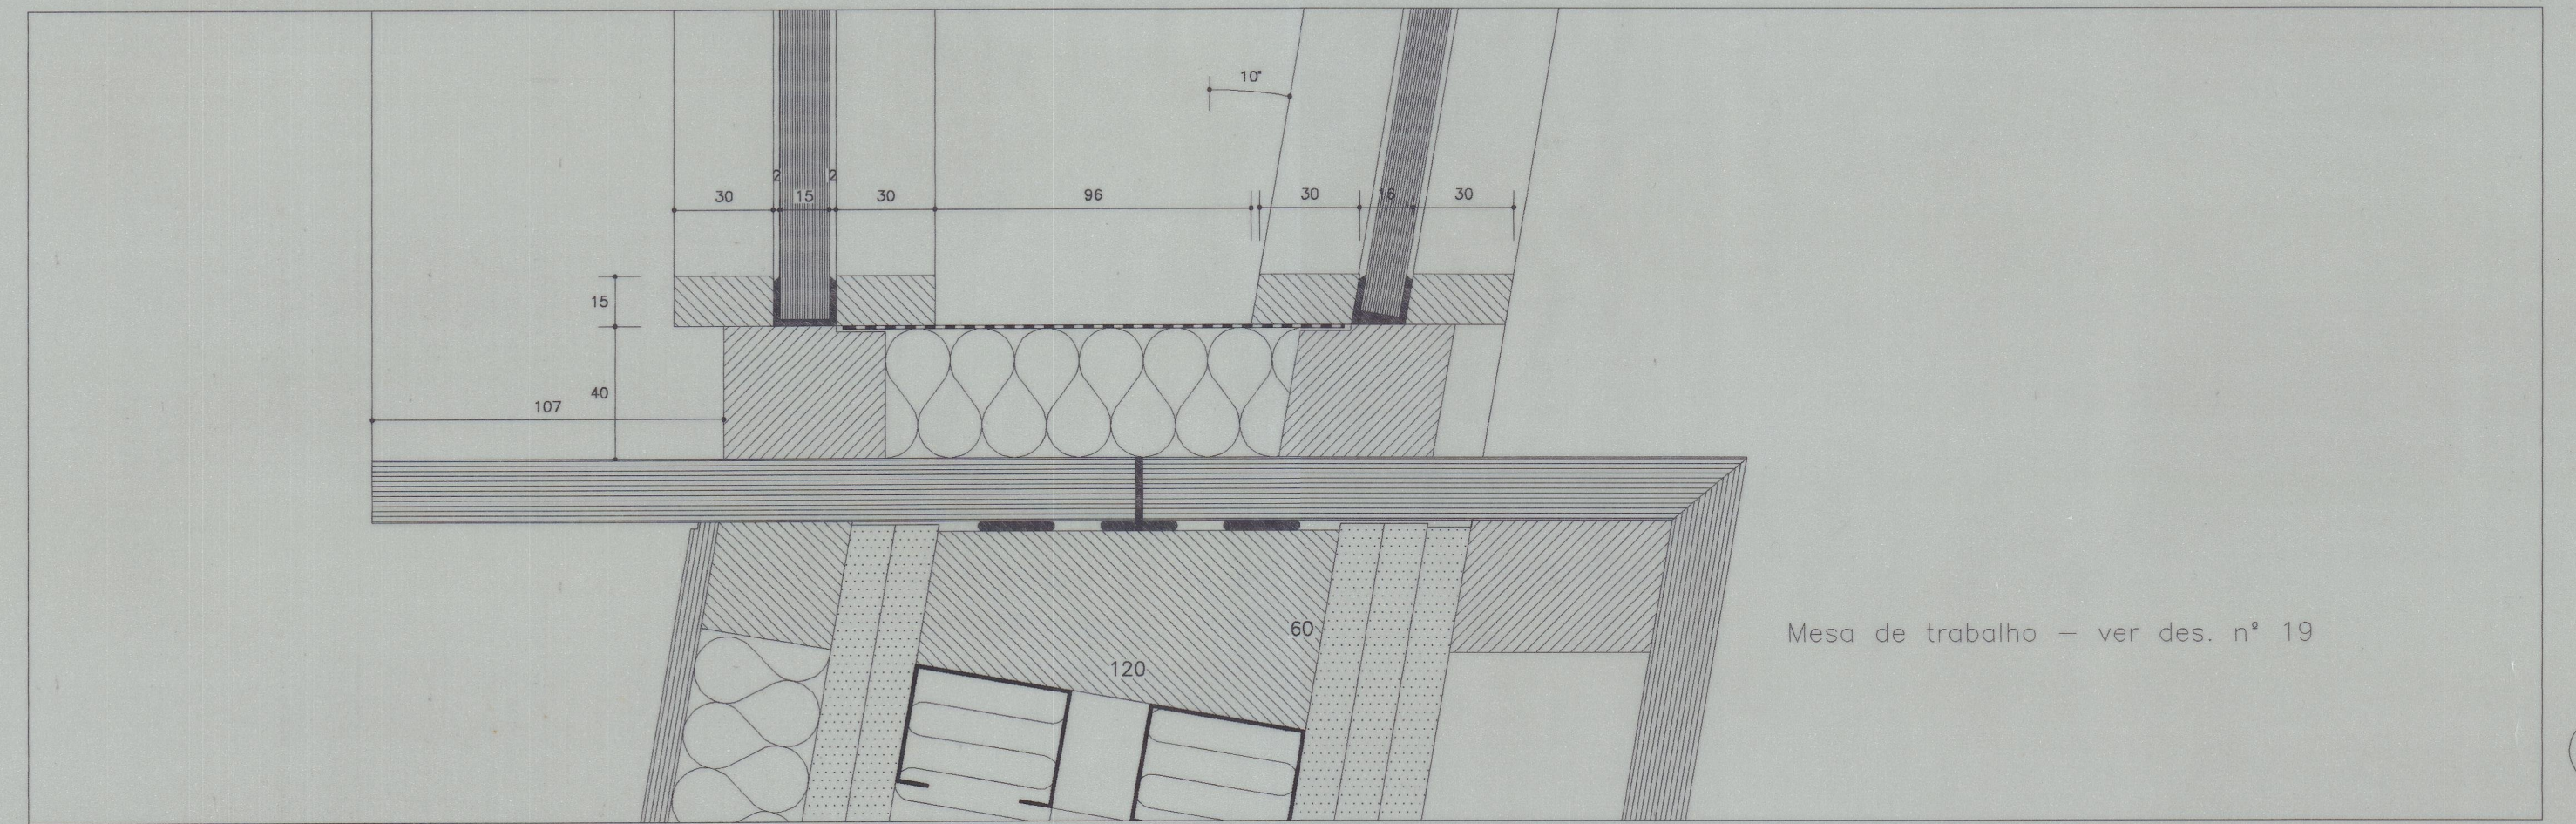

6

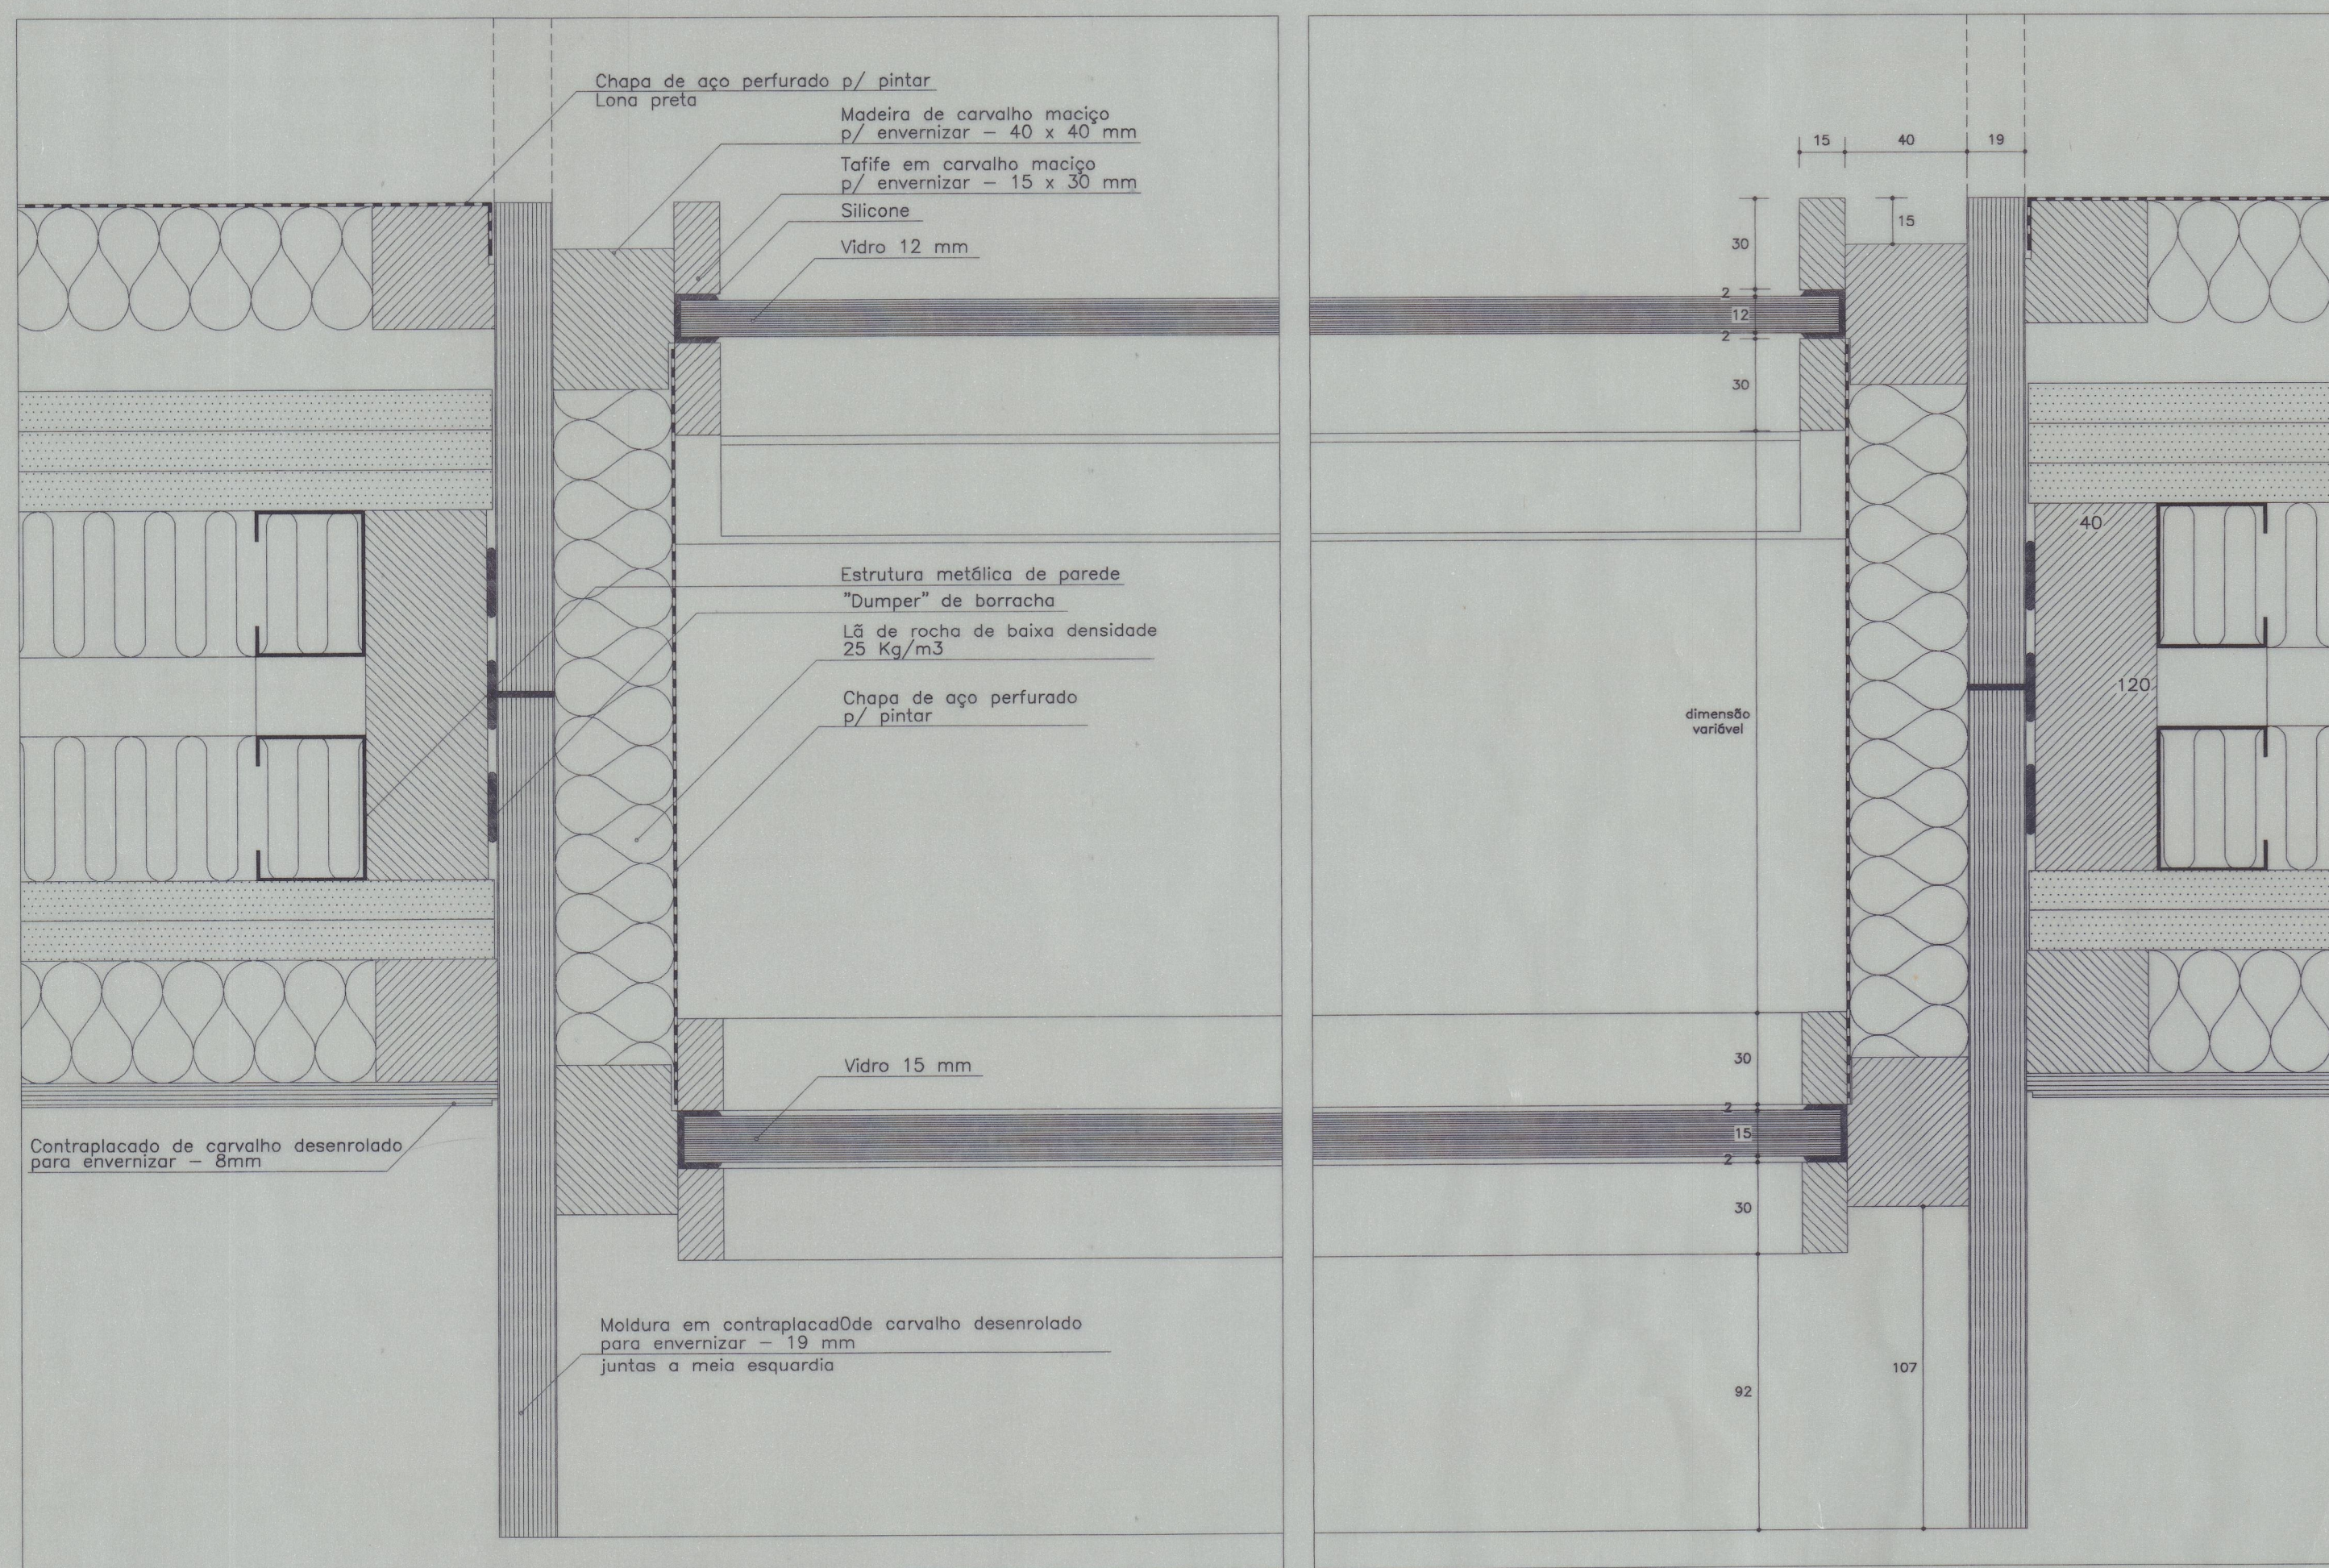

1

2

V1a e V1b
Alçado e Cortes 1/20
2000mm x 924mm

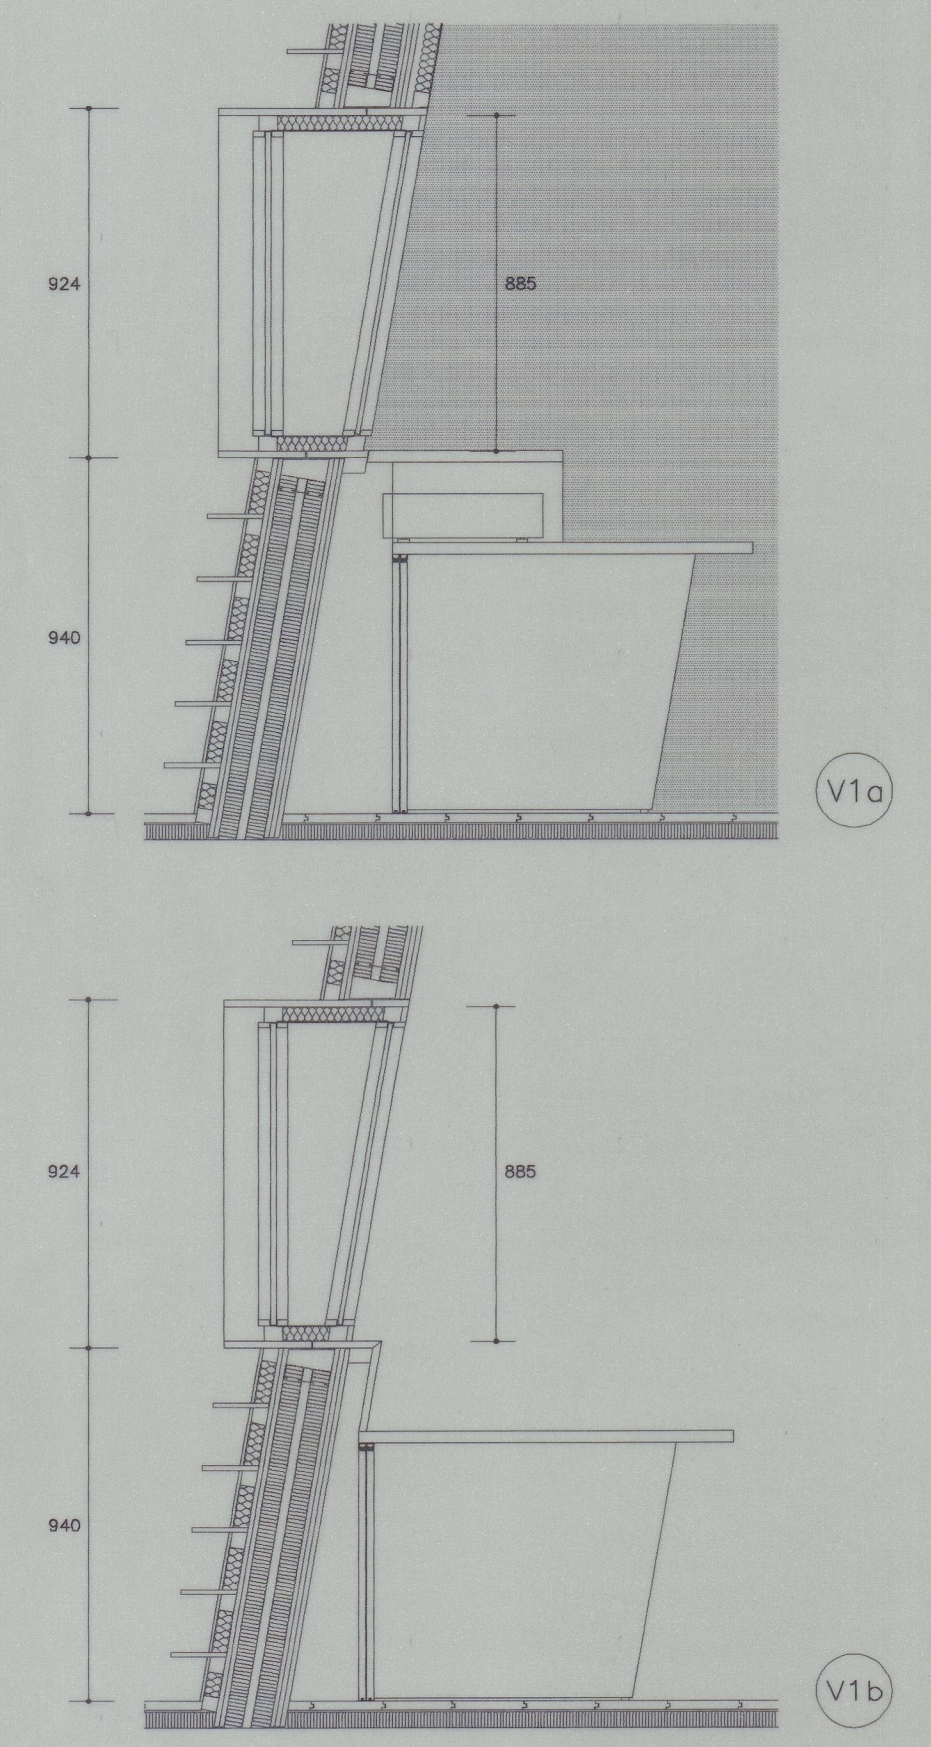
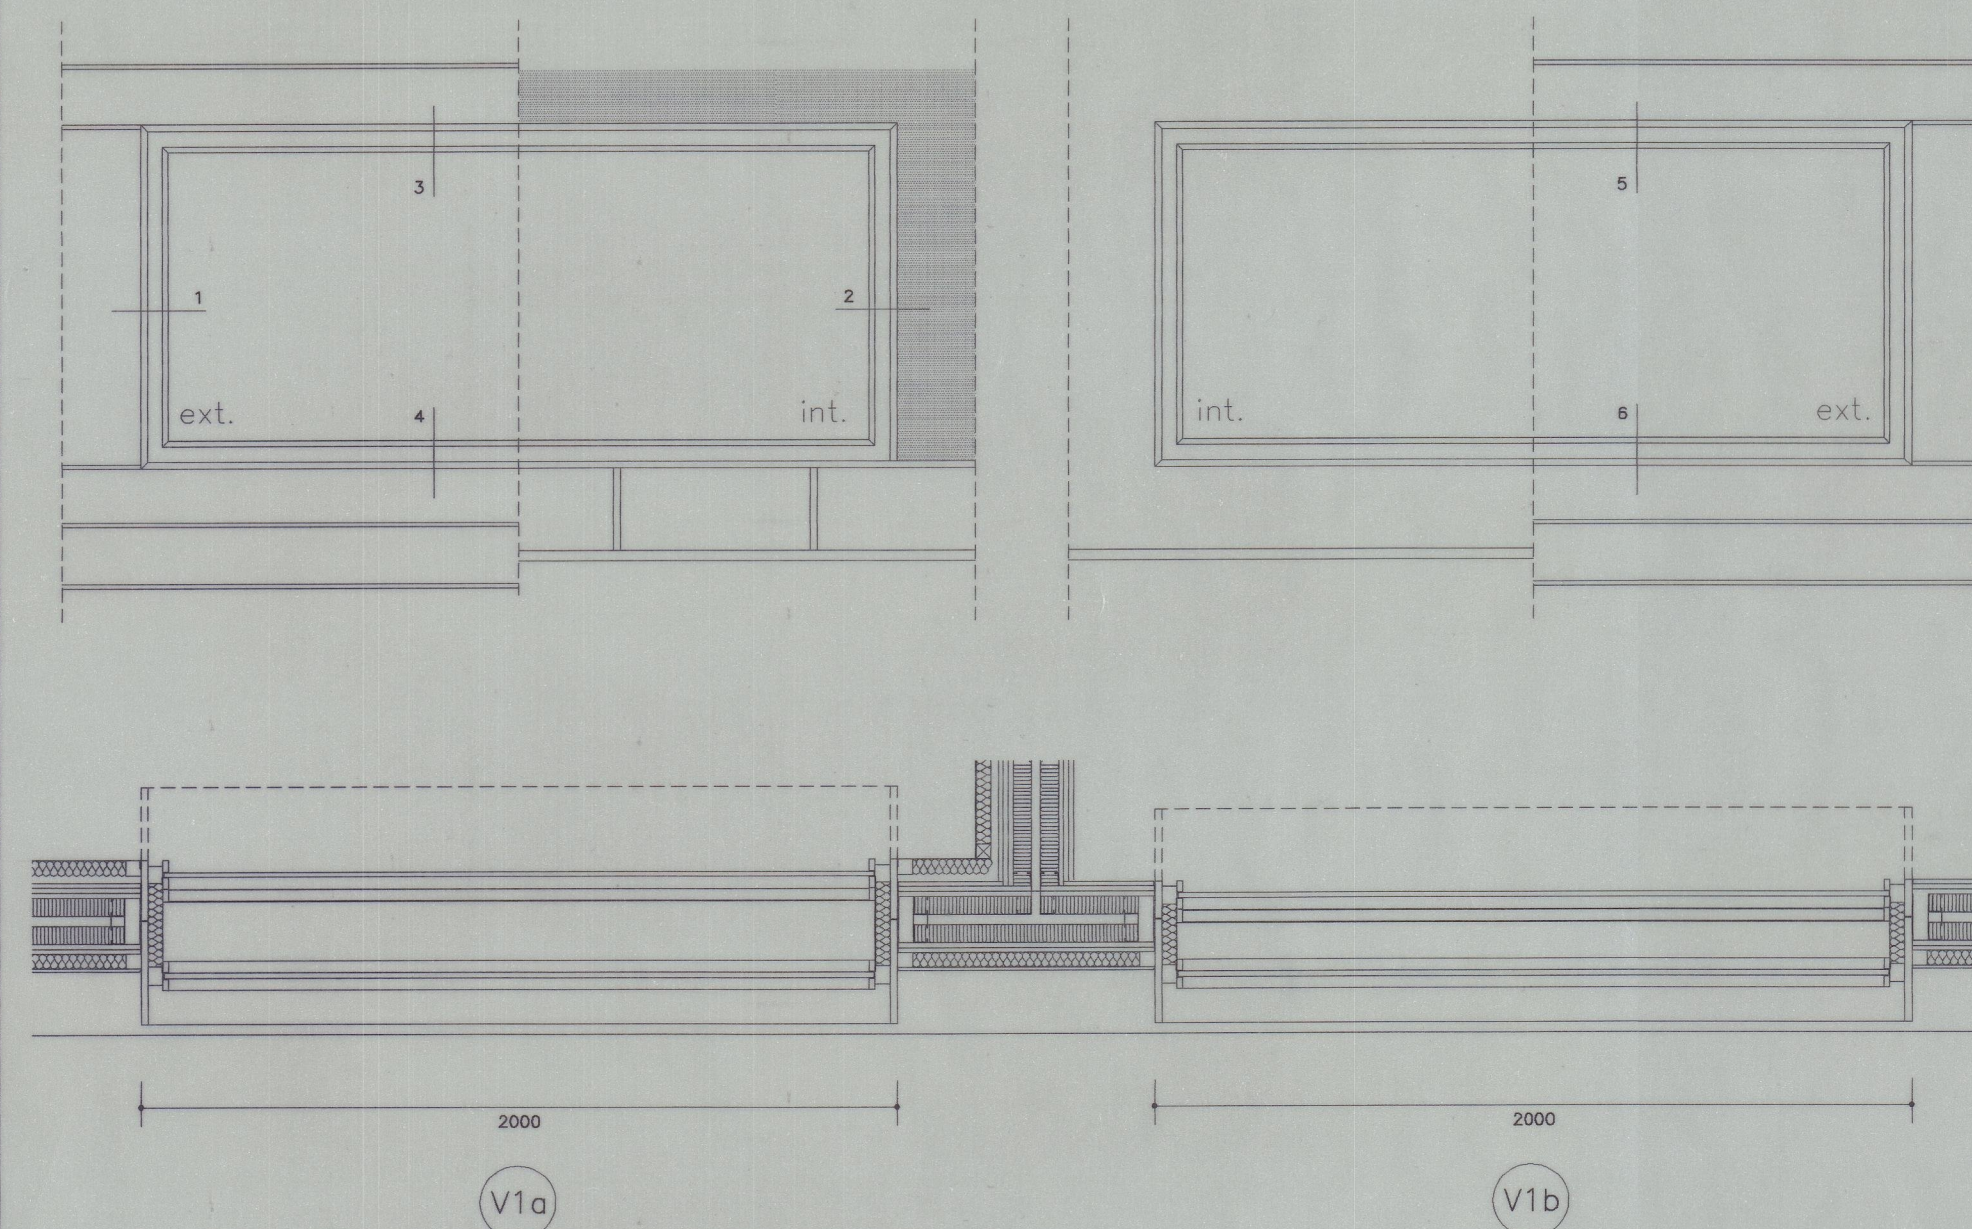


foto 4690
 41-2094
 065