



ALÇADO

A

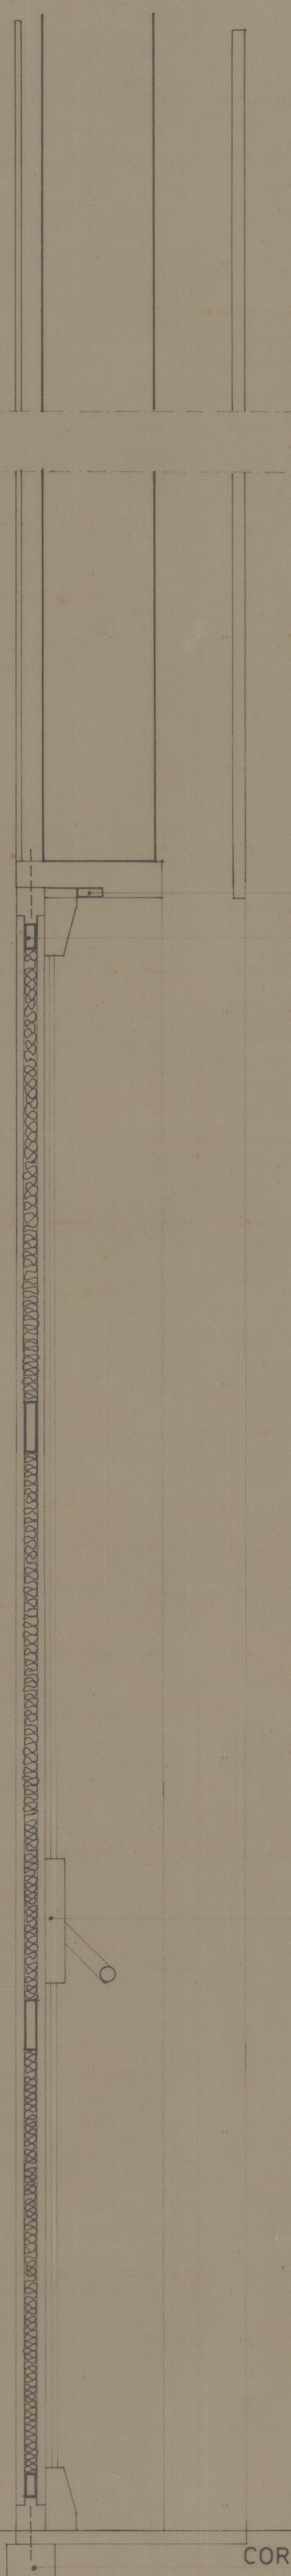


CORTE A

PIVOT - BORSA

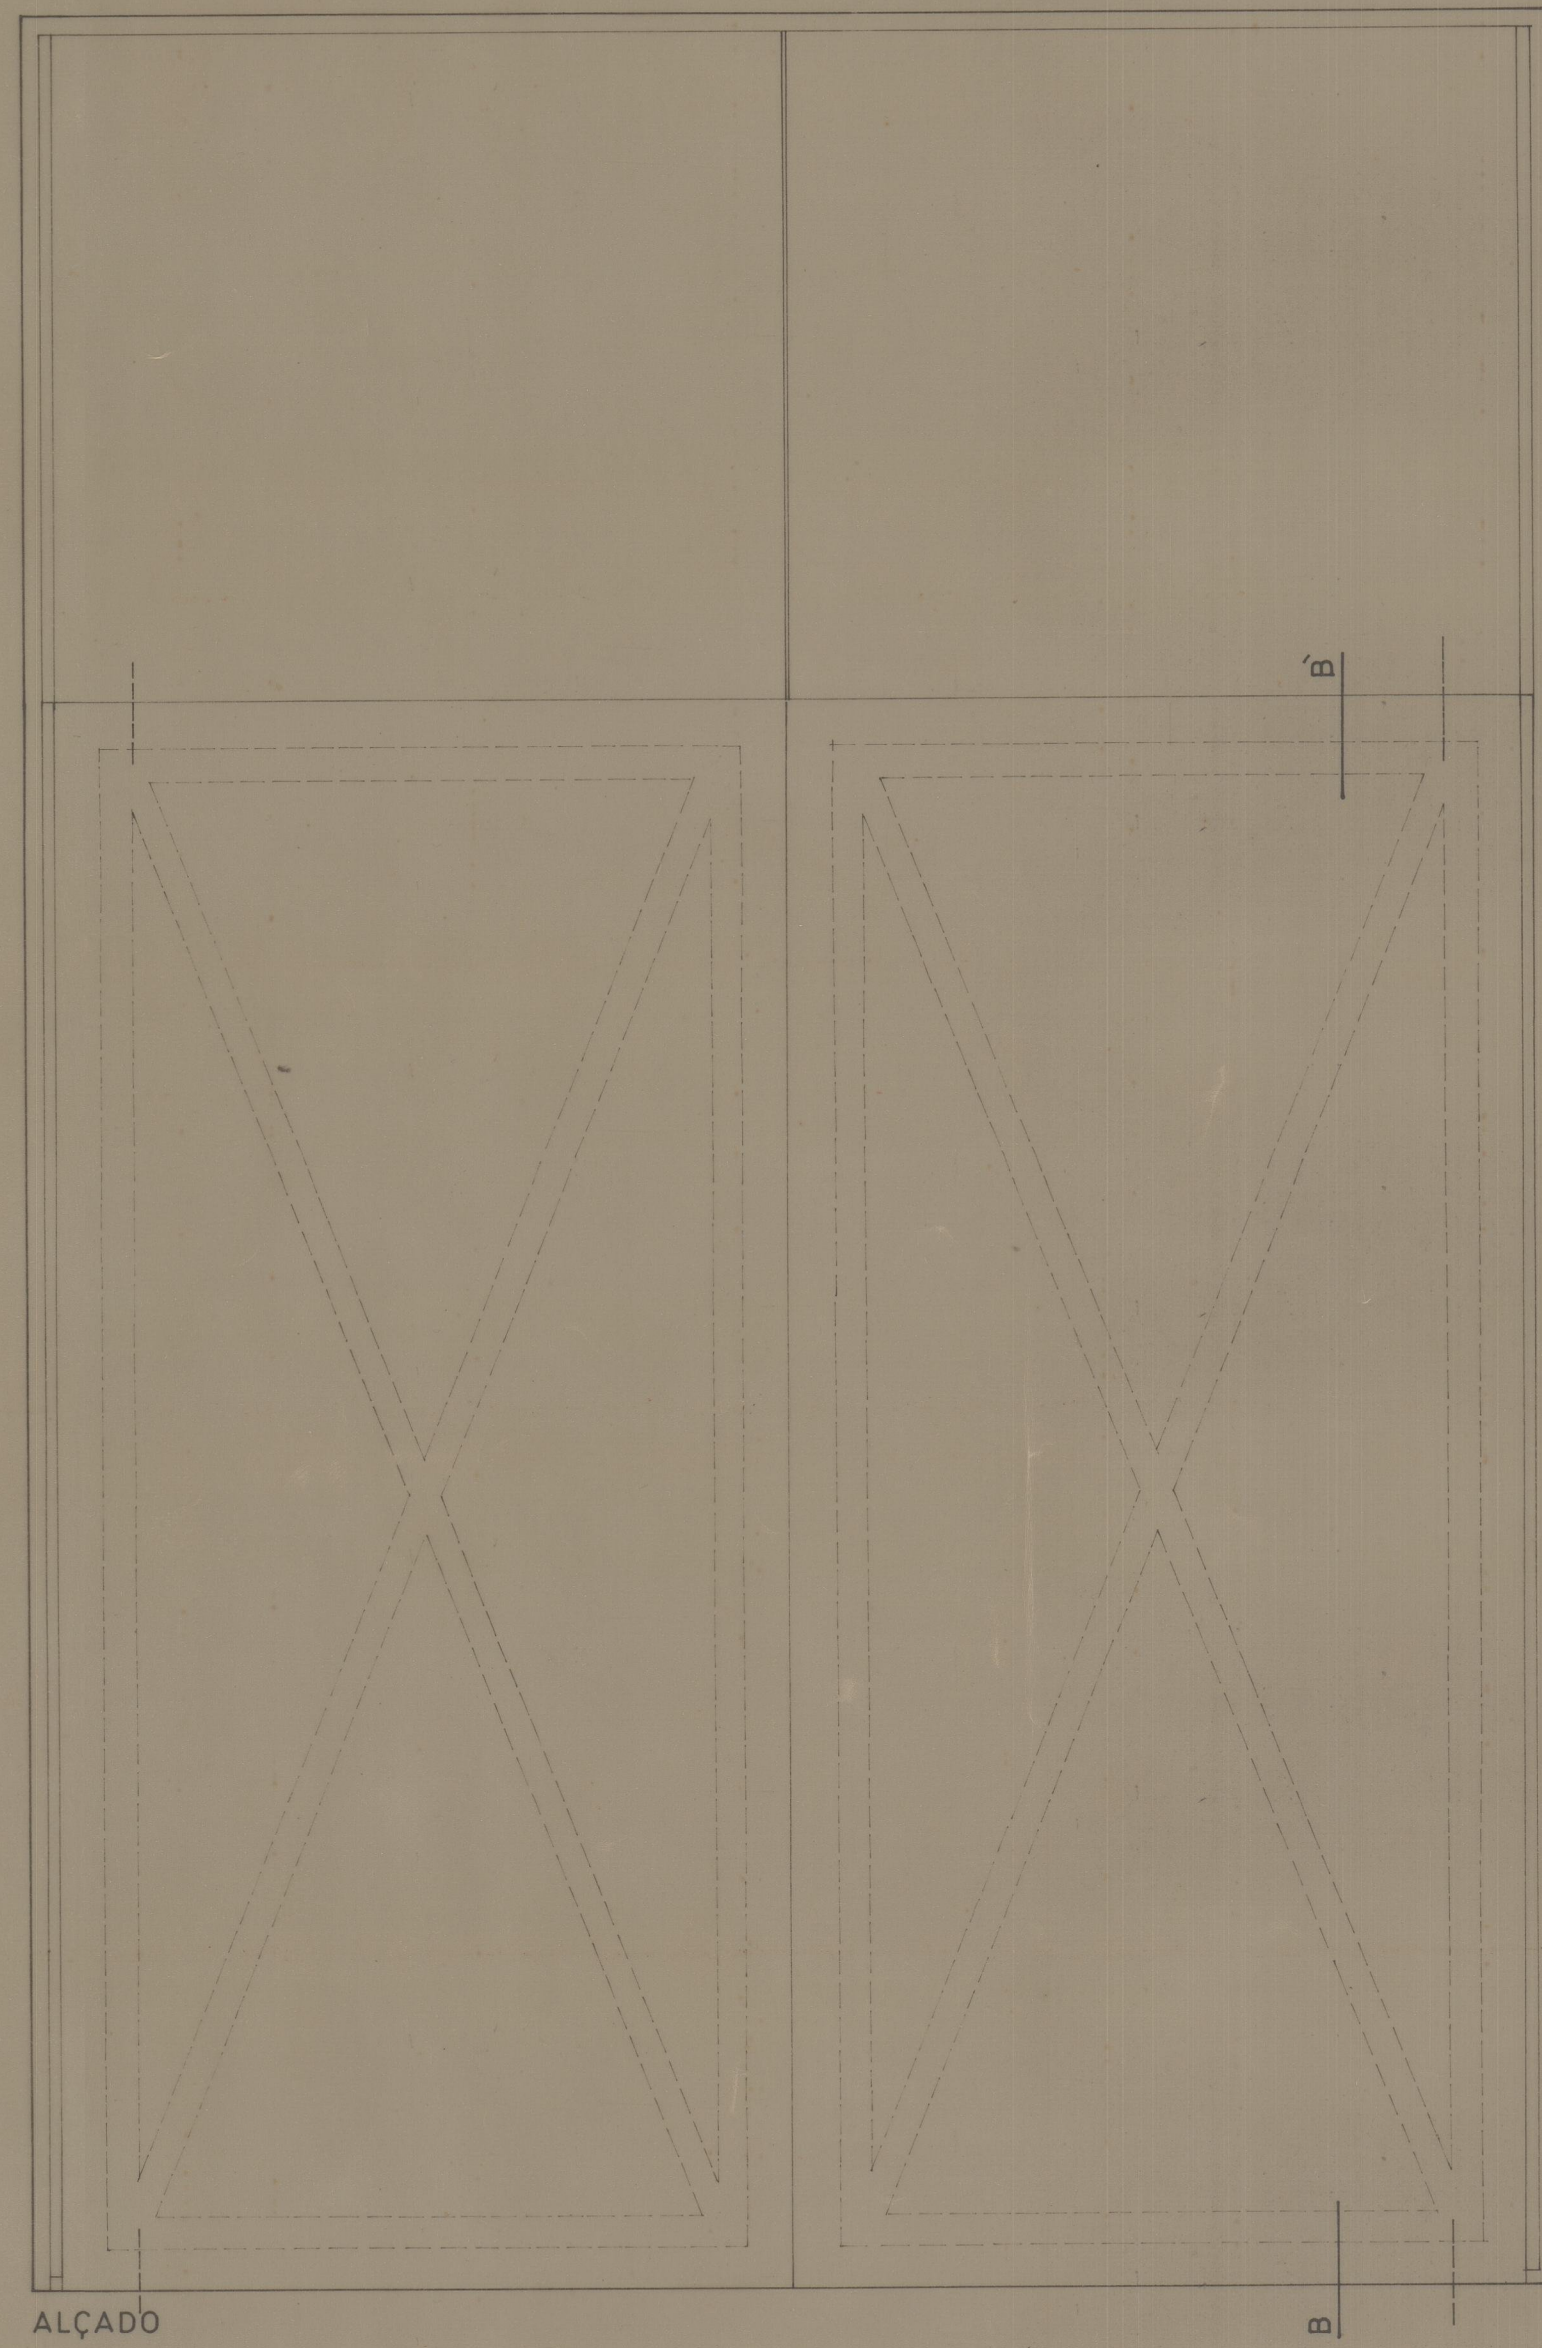


ALÇADO

B

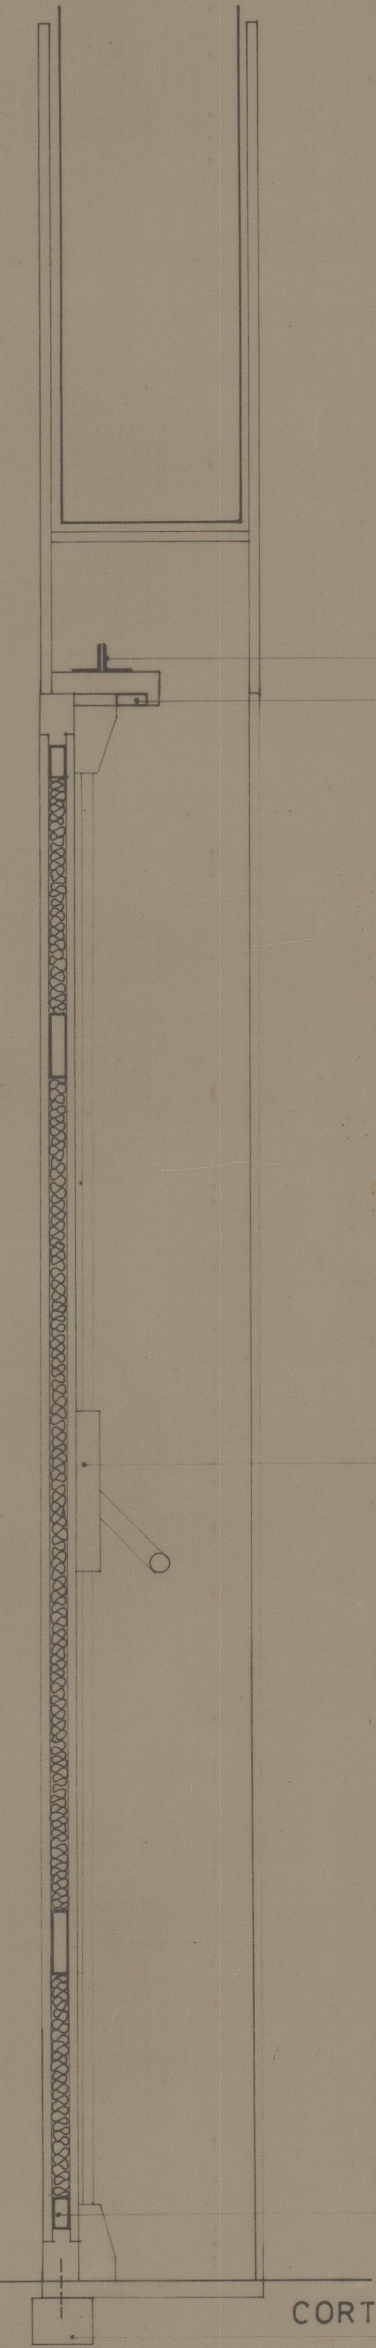


CORTE B

PIVOT - BORSA

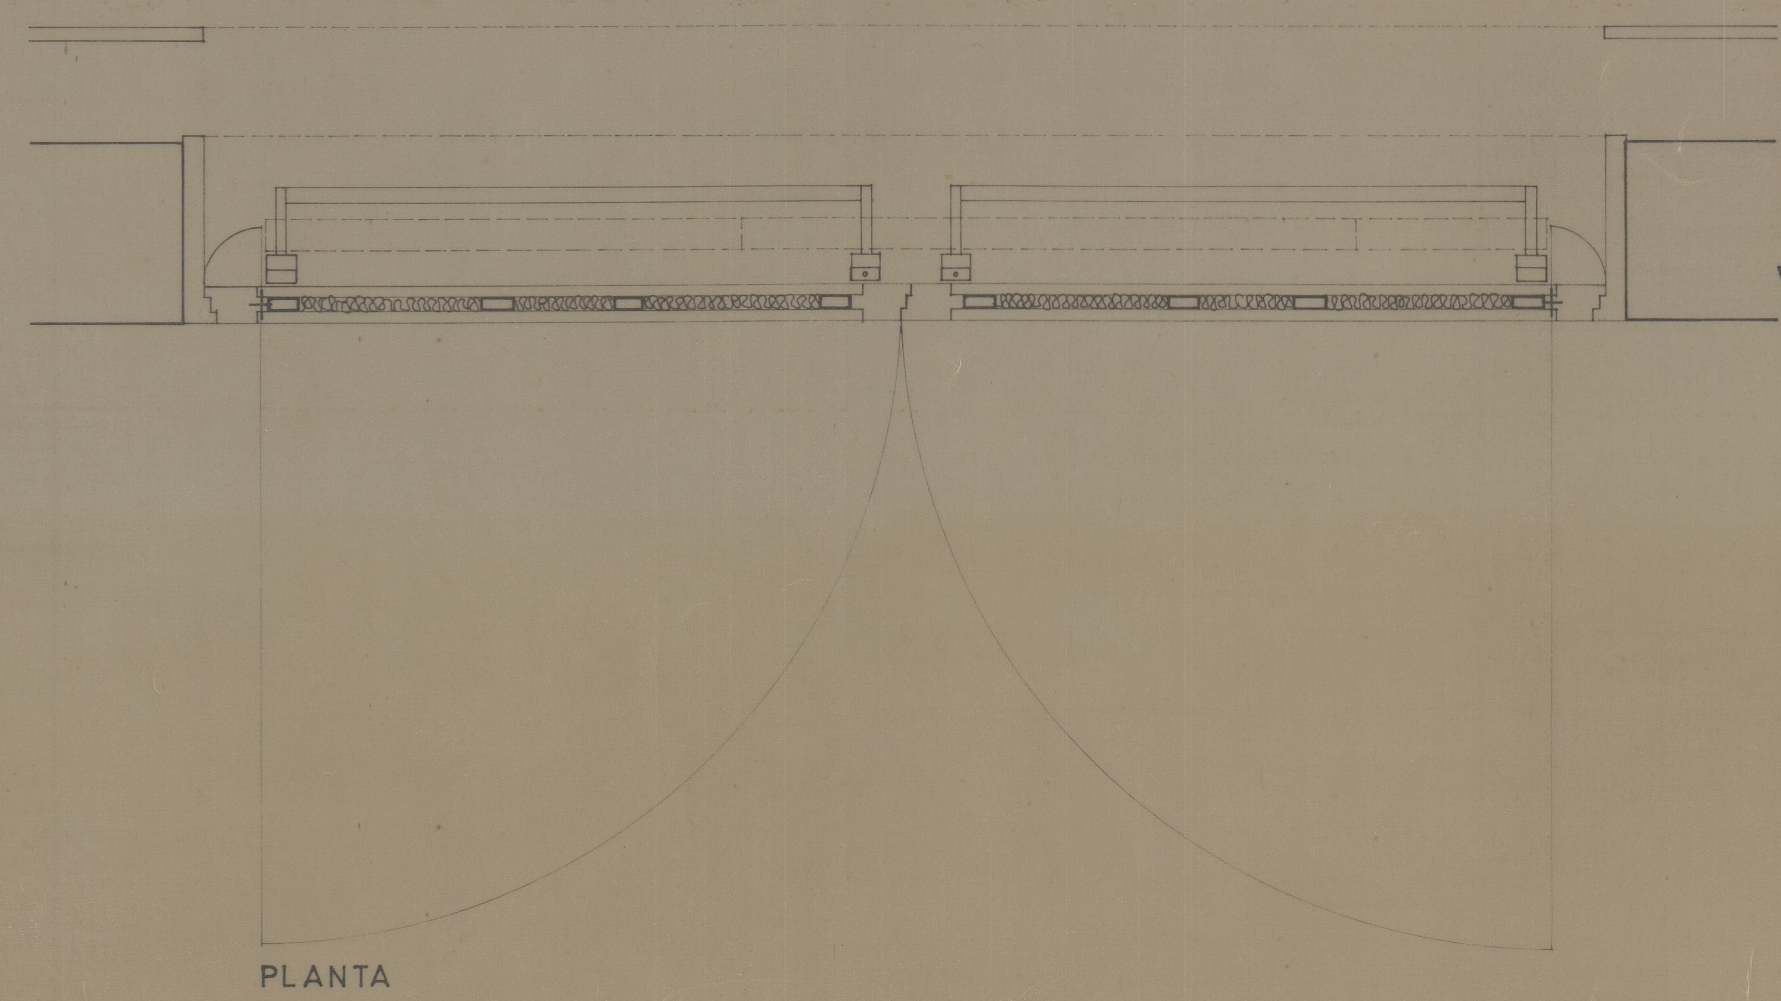

PLANTA

VI 0-28

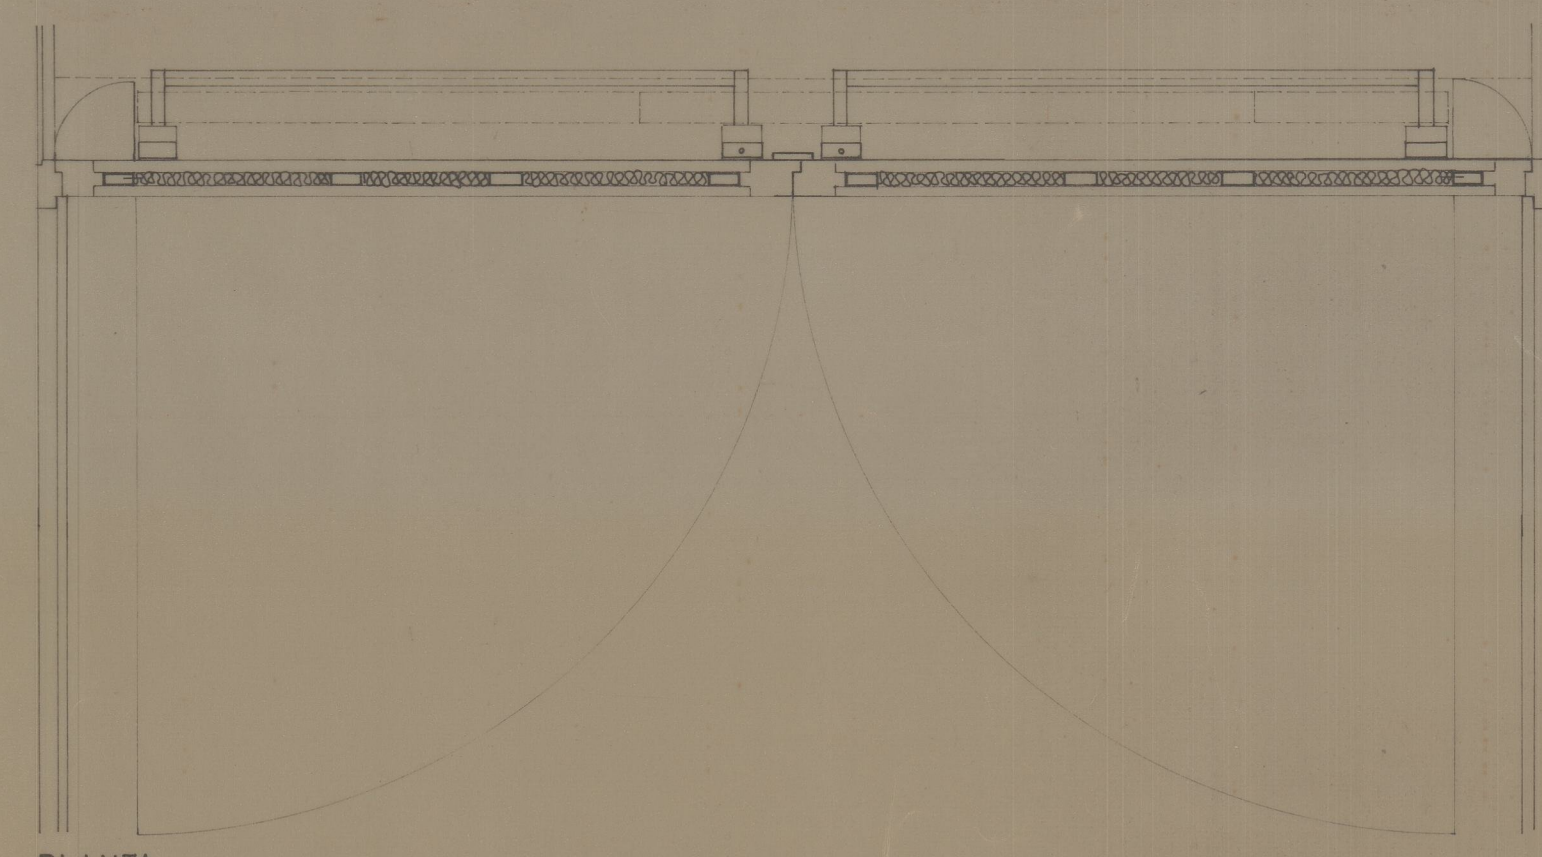

PLANTA

VI 1-3

Est. 3659
 49-2538