


PE-48

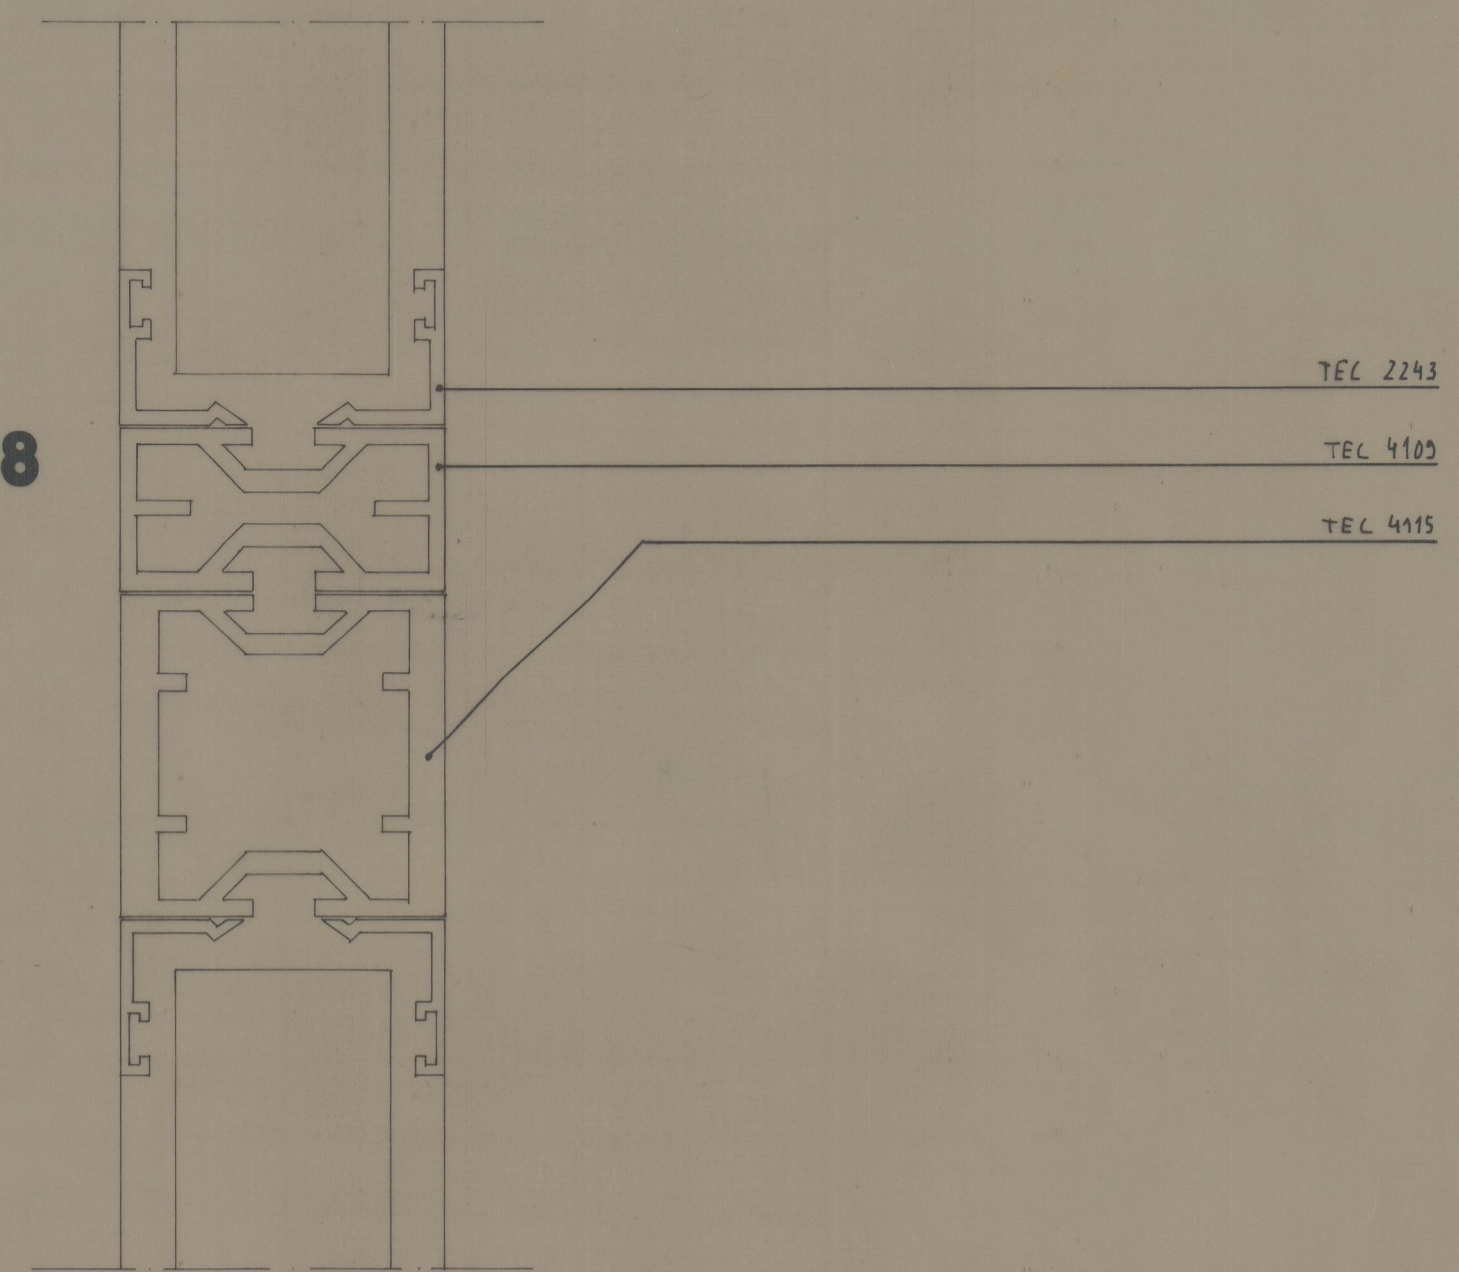


TEL 2243

TEL 4102

TEL 4115


PE-49

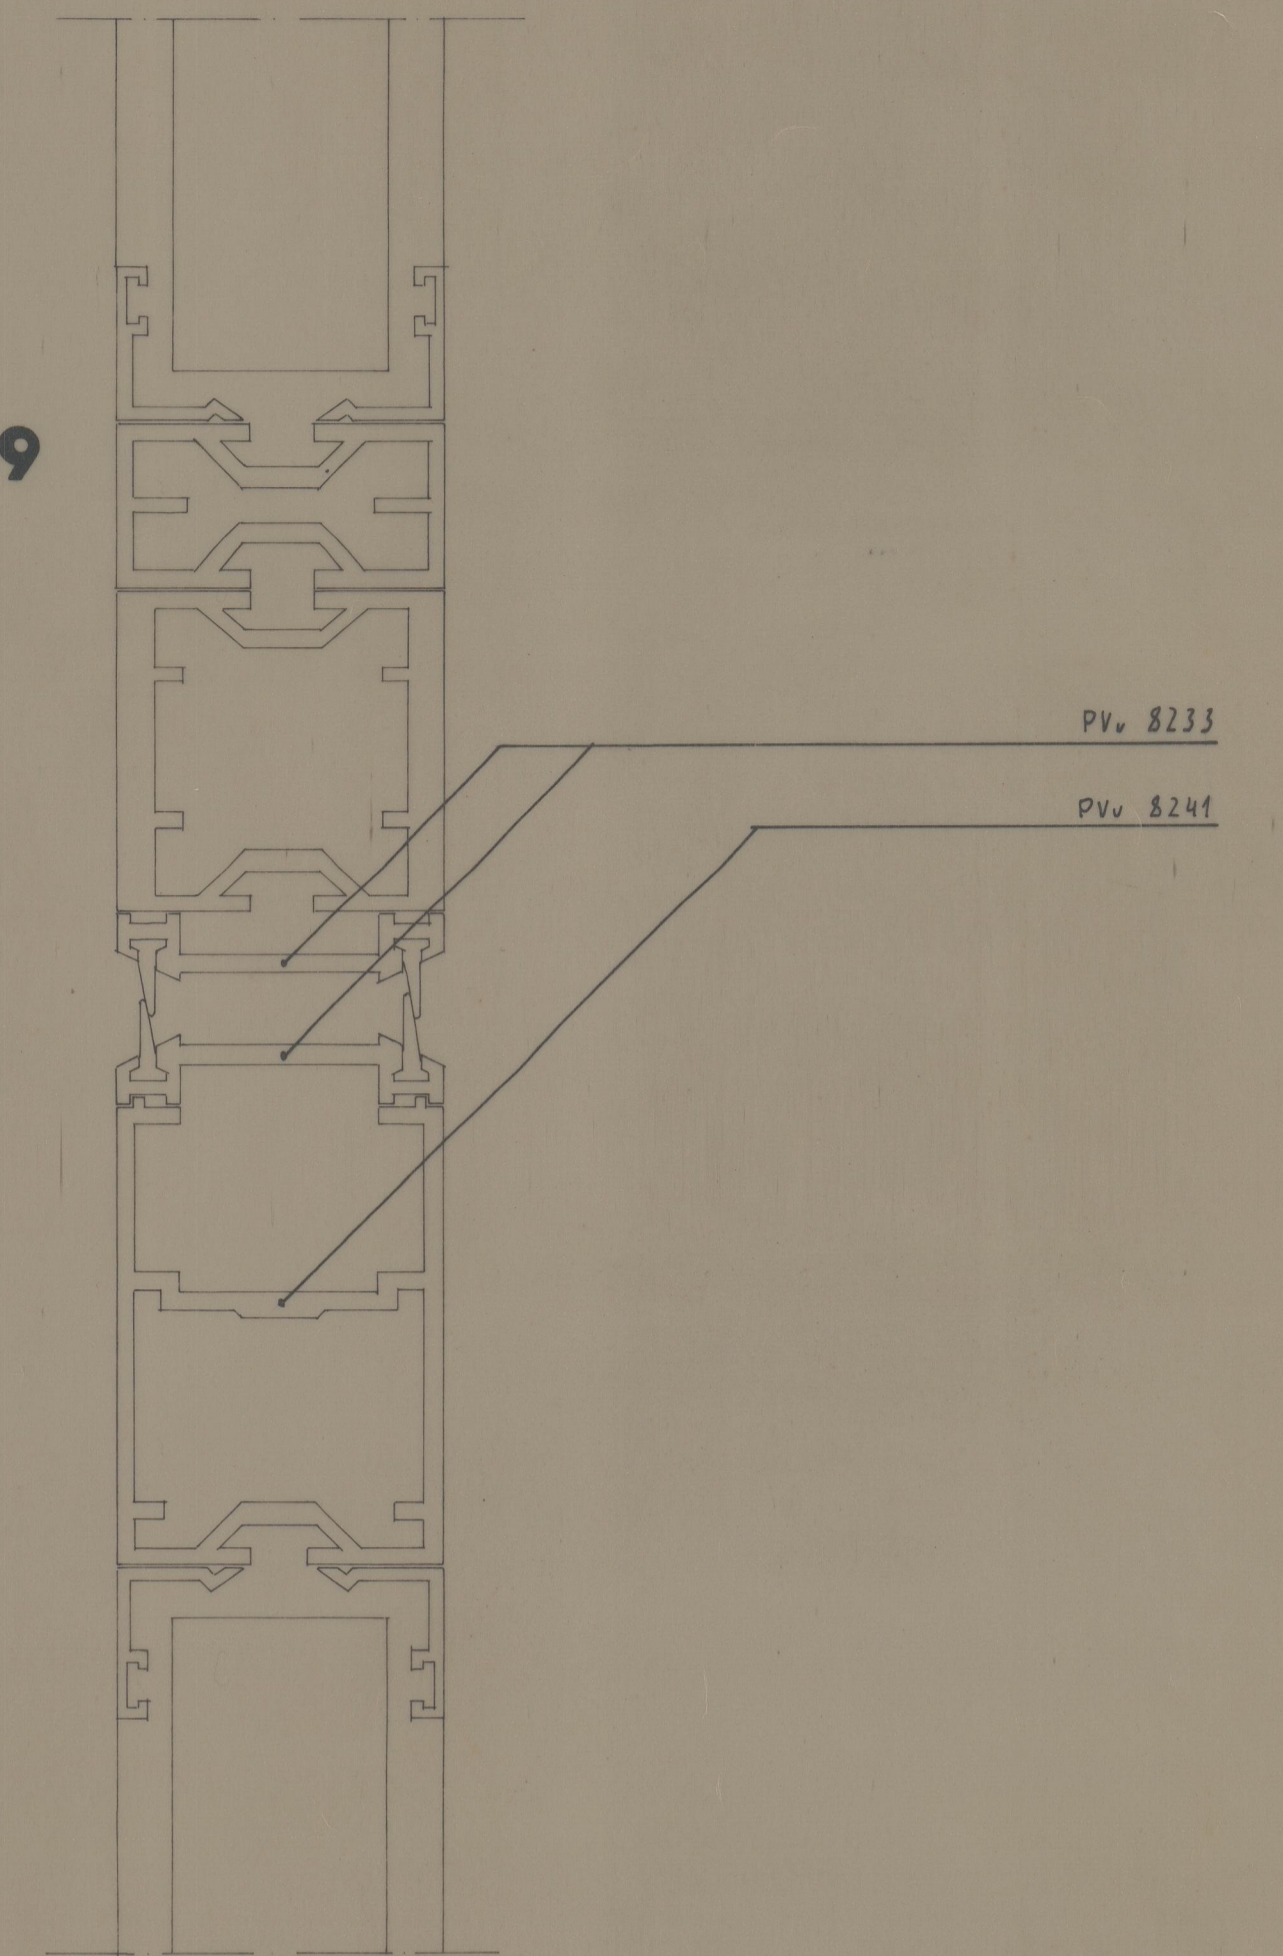

PV 8233

PV 8241

PE-46

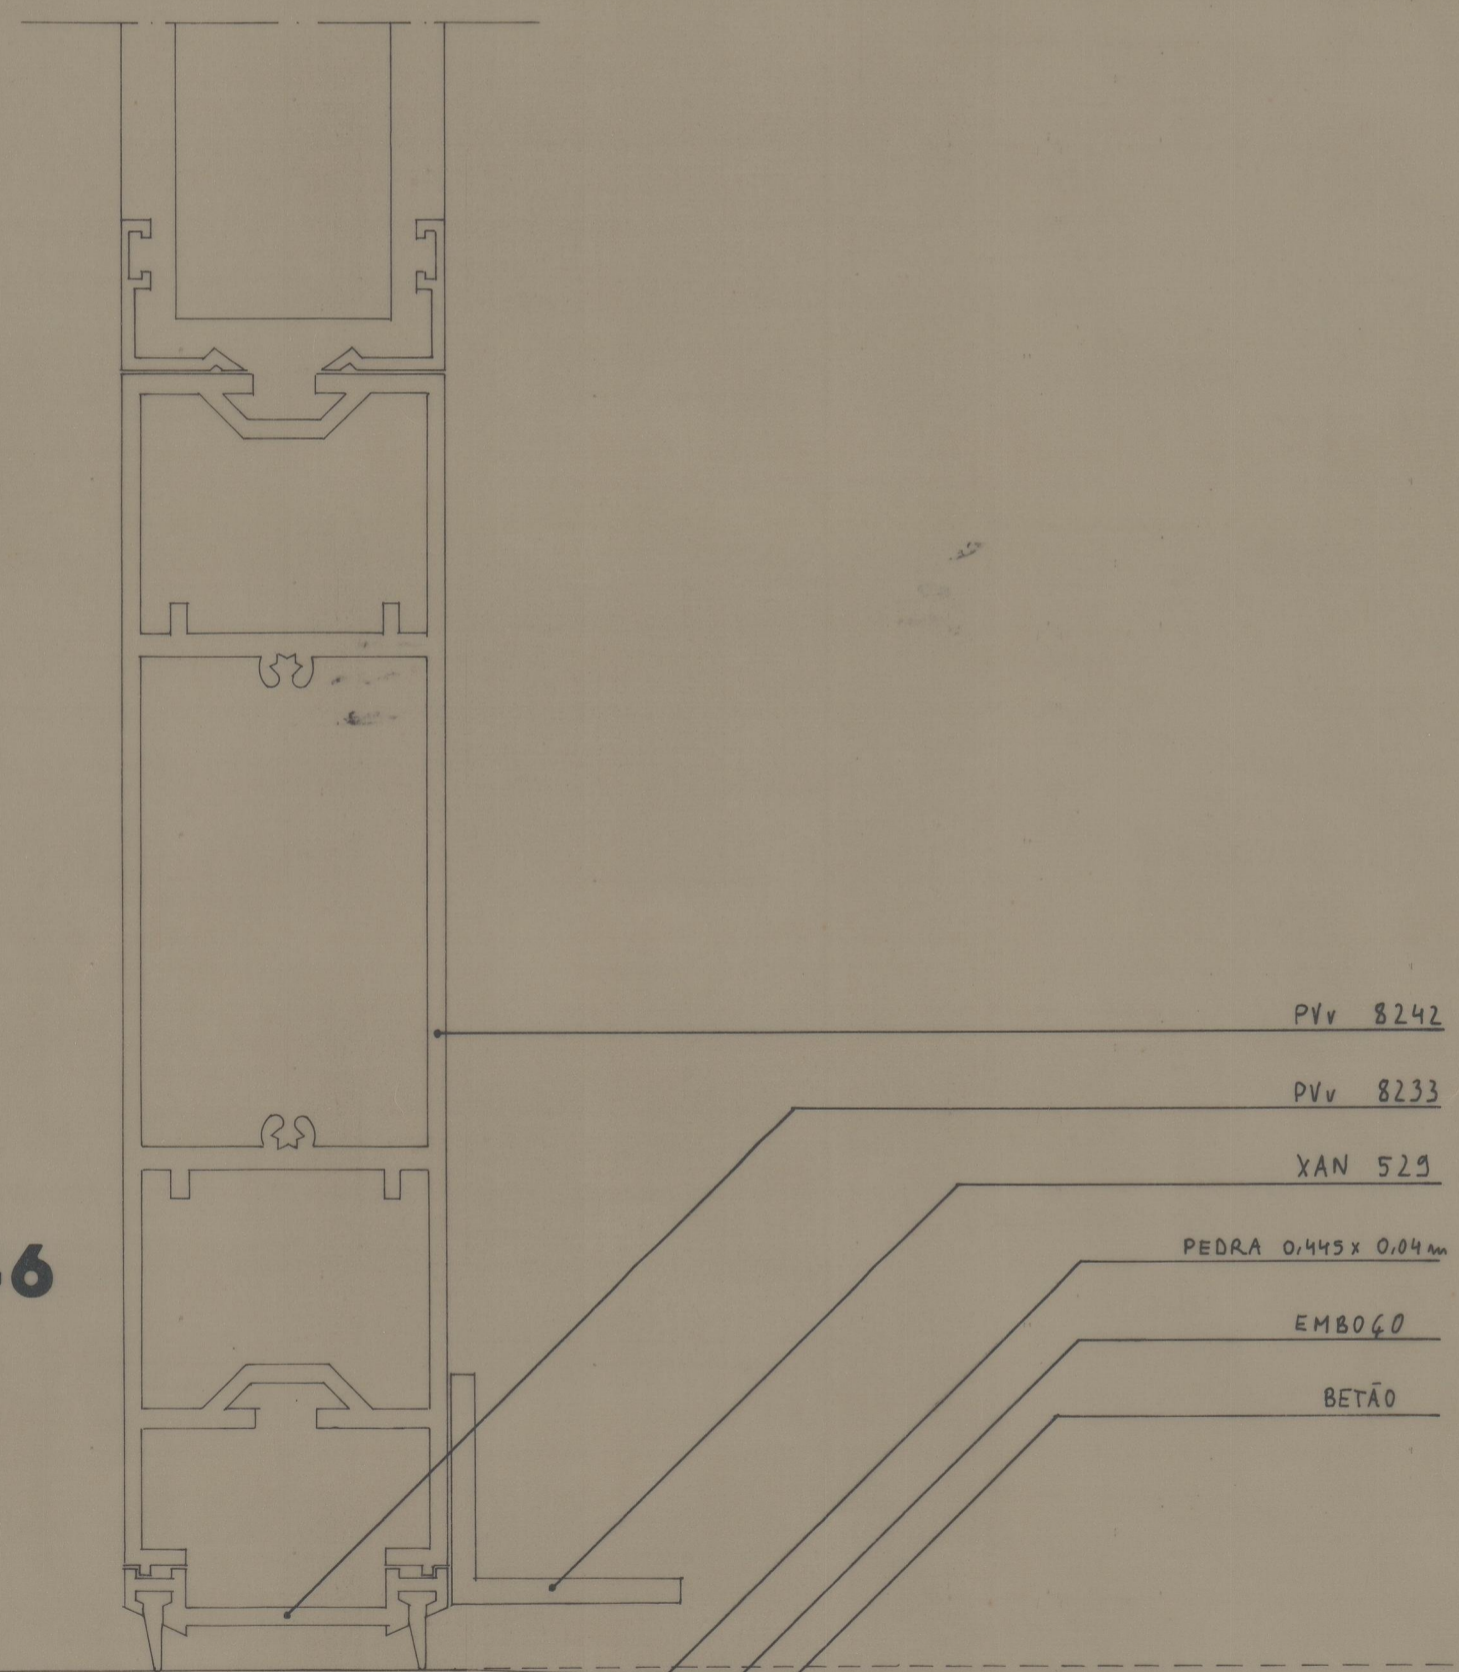

PV 8242

PV 8233


XAN 525

PEDRA 0,445 x 0,094

EMB060

BETÃO

PE-47

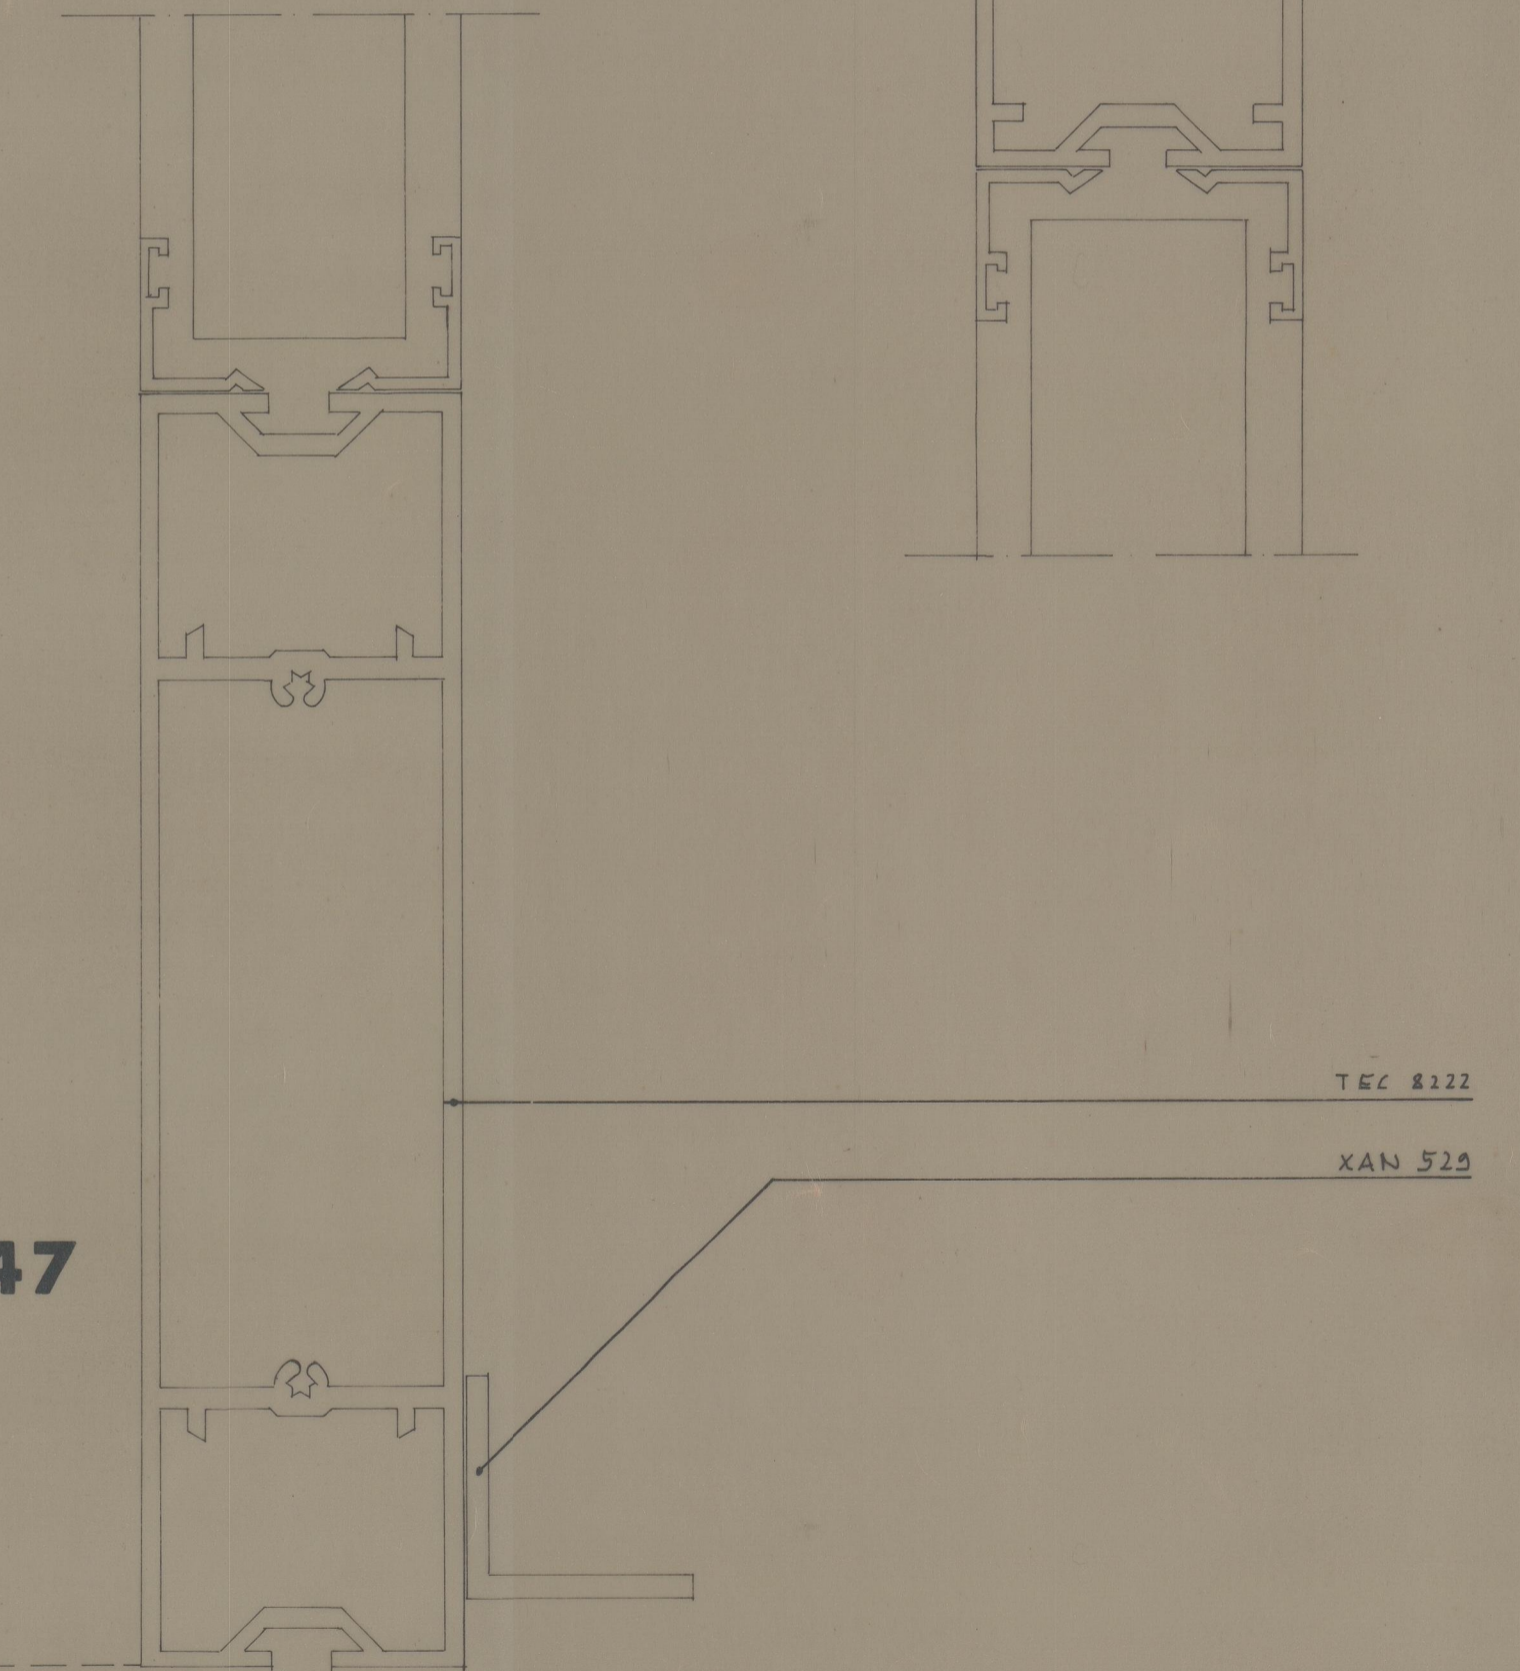

TEL 8222

XAN 525

ISOLAMENTO TIPO WALLMATE 003

TELAS

ota 3645