

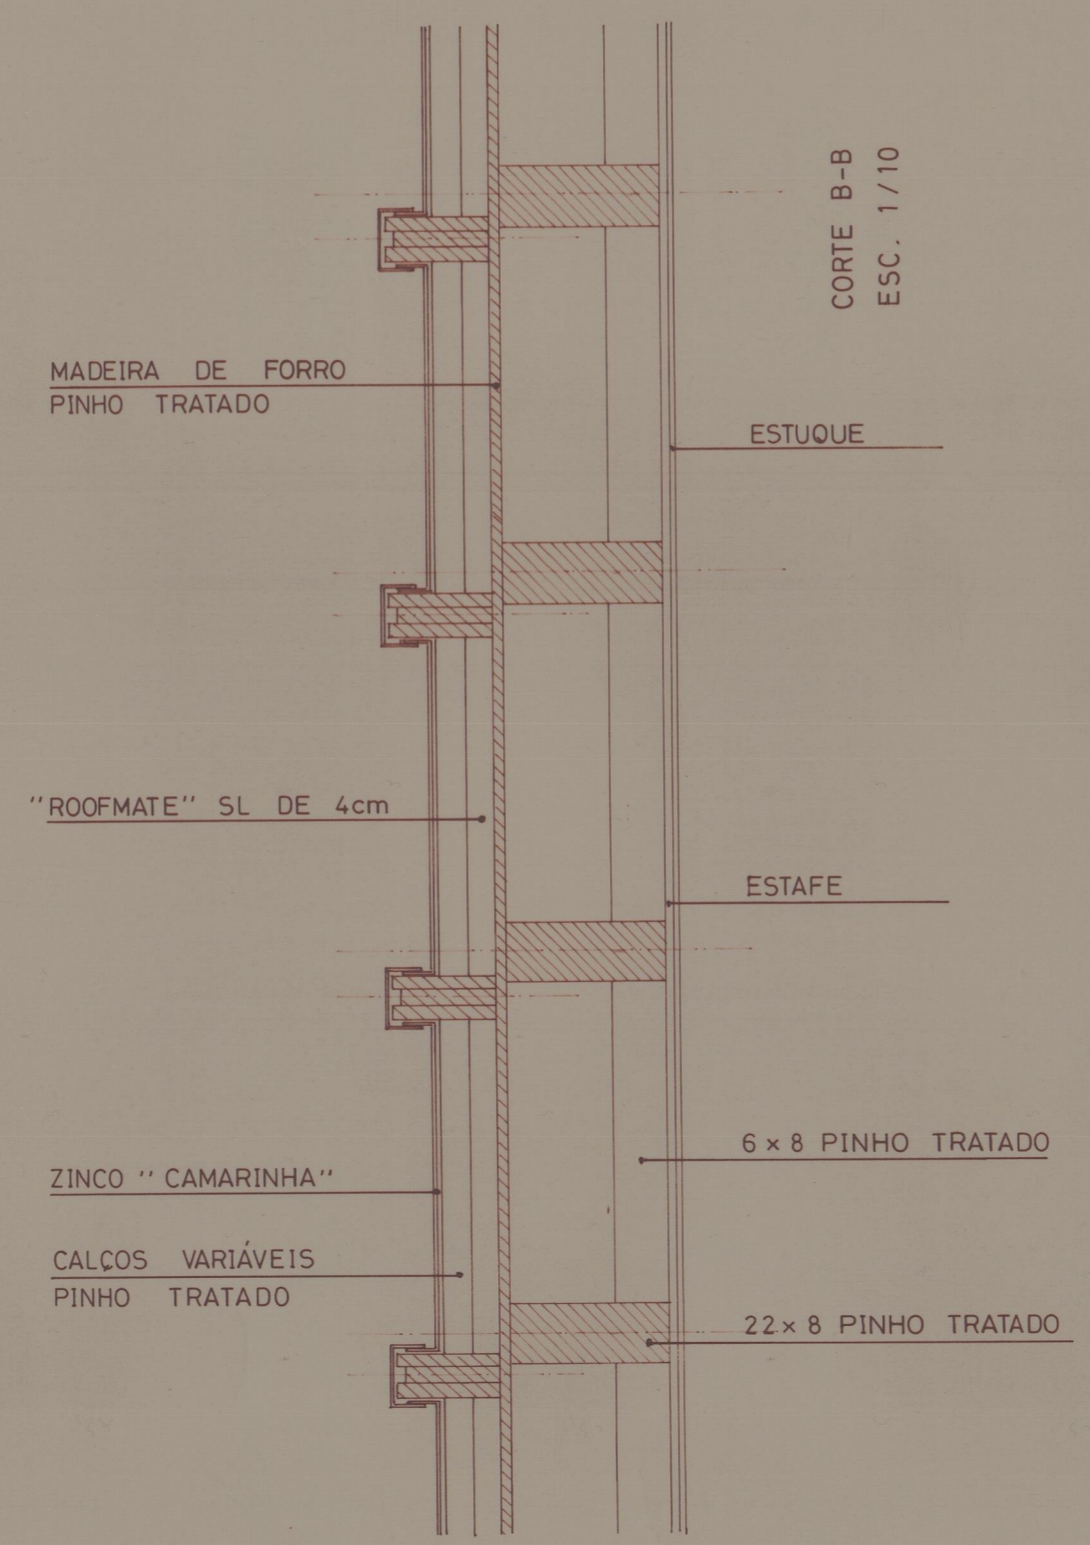



PLANTA DA COBERTURA
ESC. 1/20

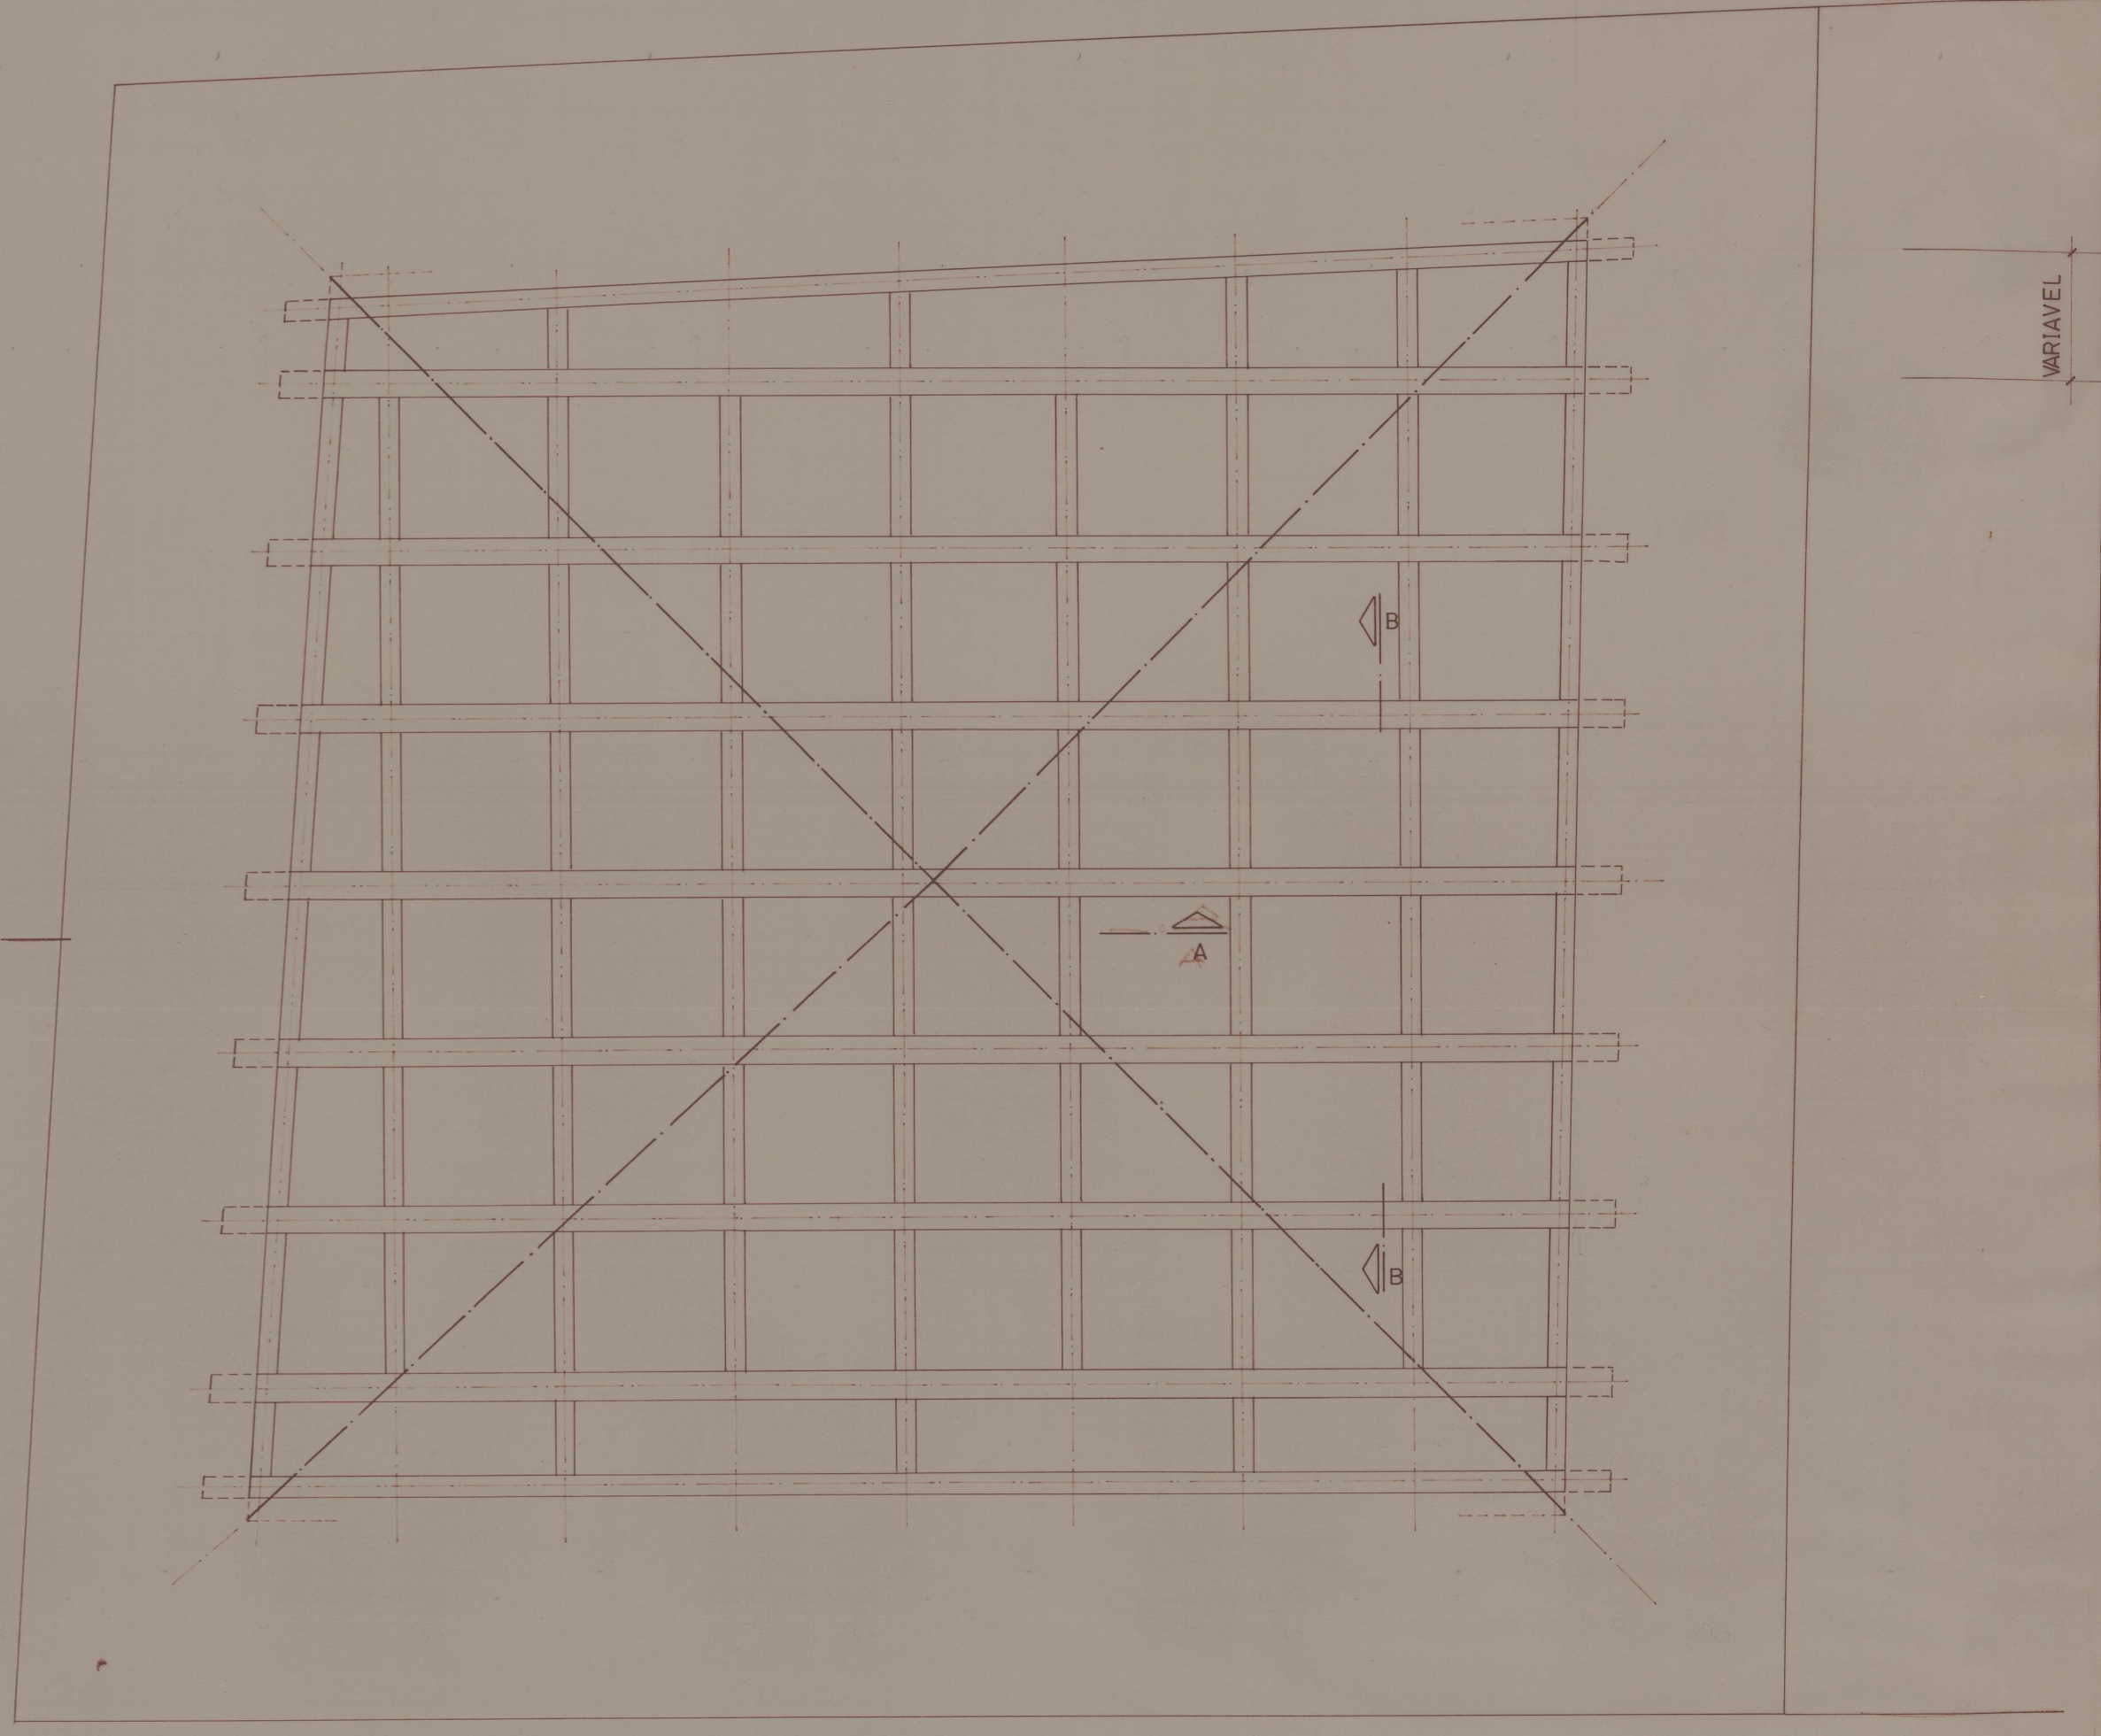

CORTE B-B
ESC. 1/10

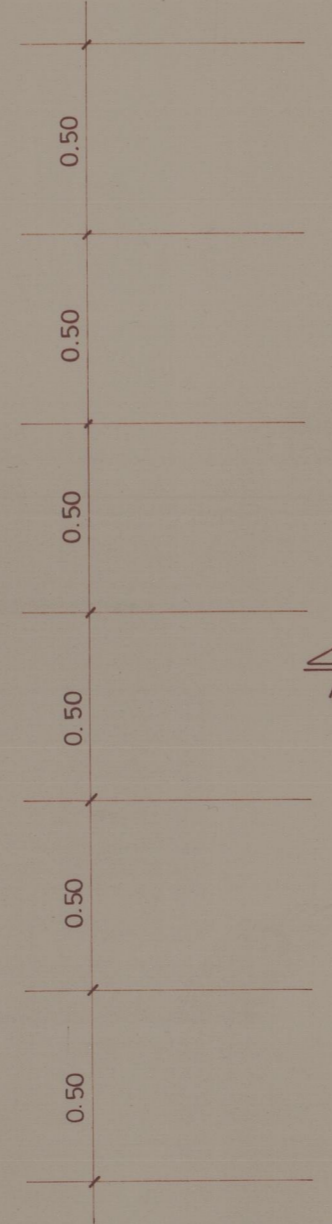

PLANTA DO TECTO

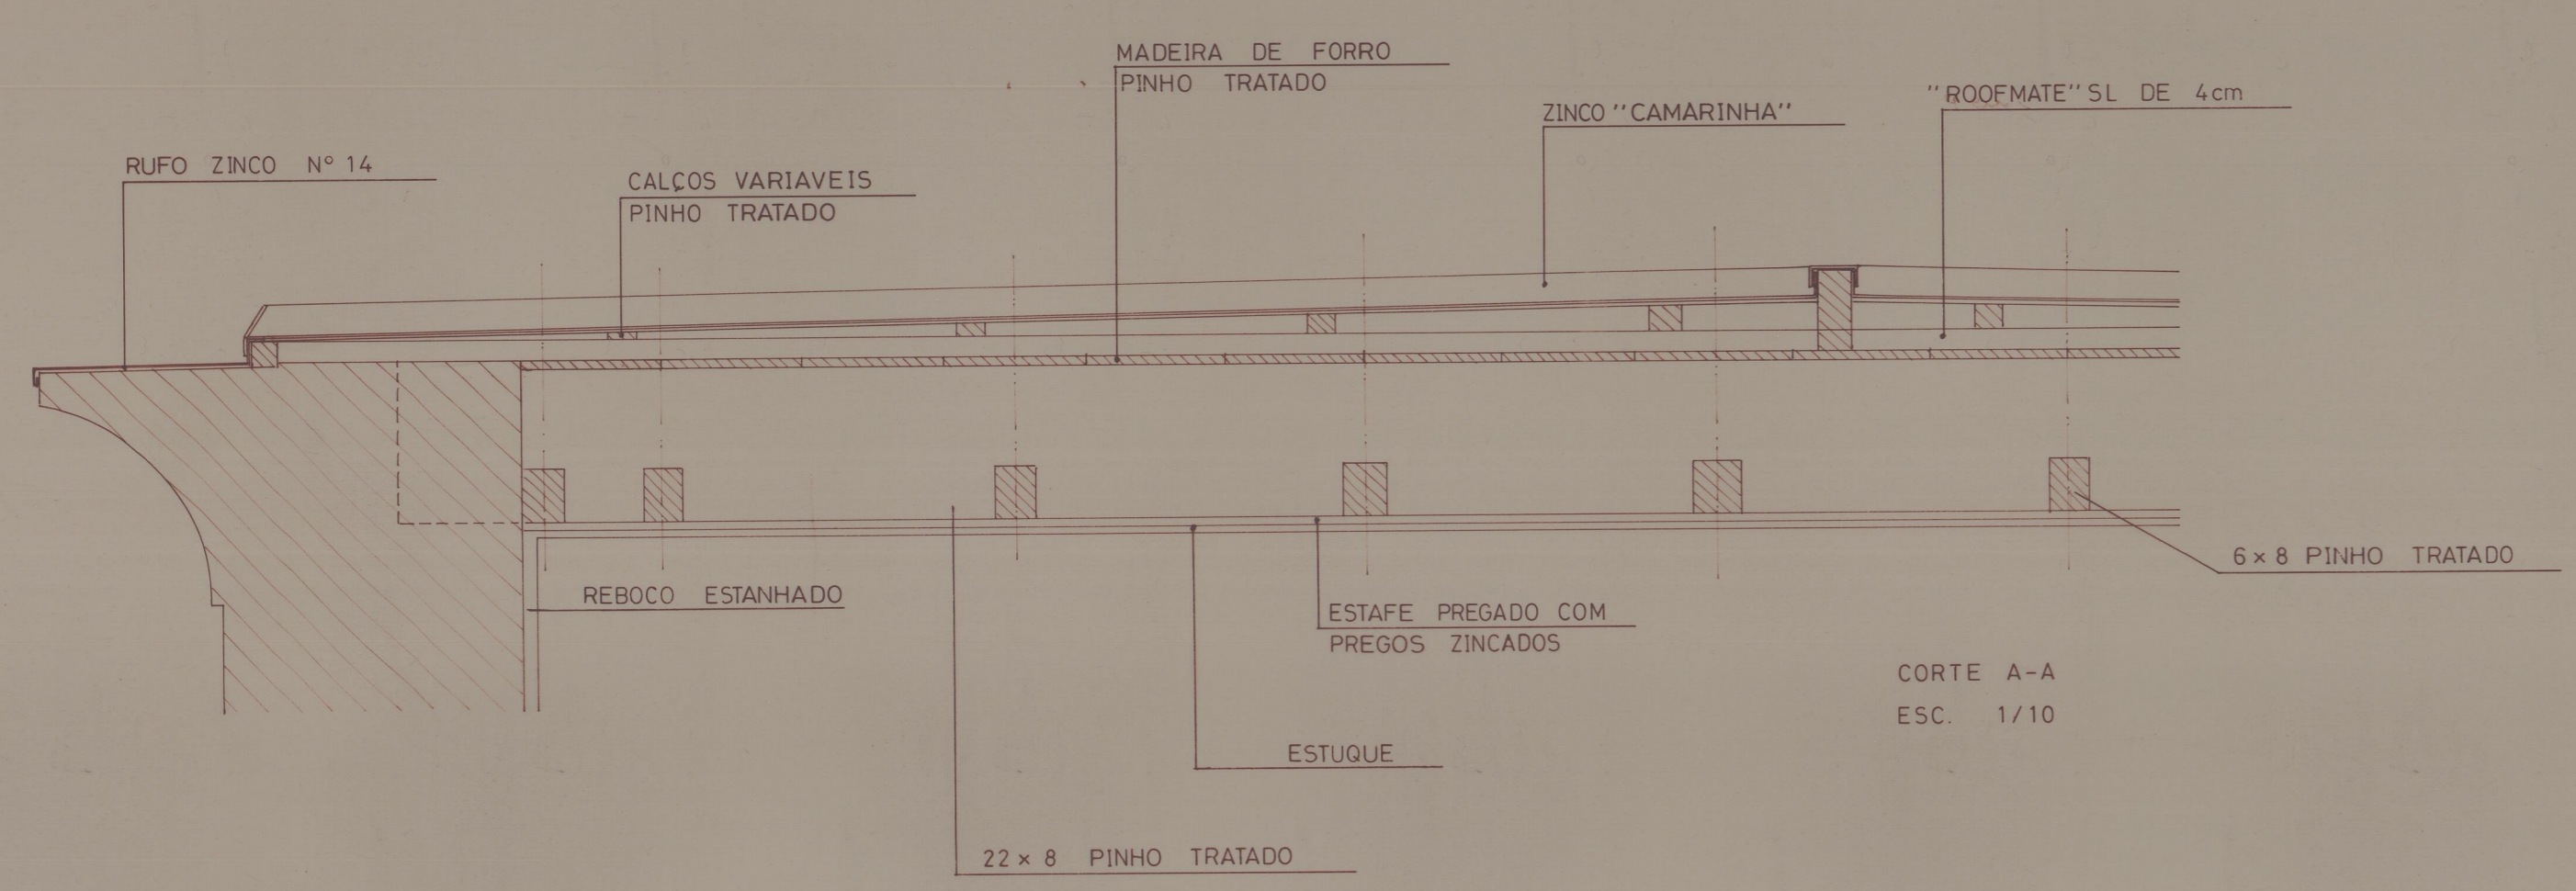

CORTE A-A
ESC. 1/10

