




PLANTA PISO 0

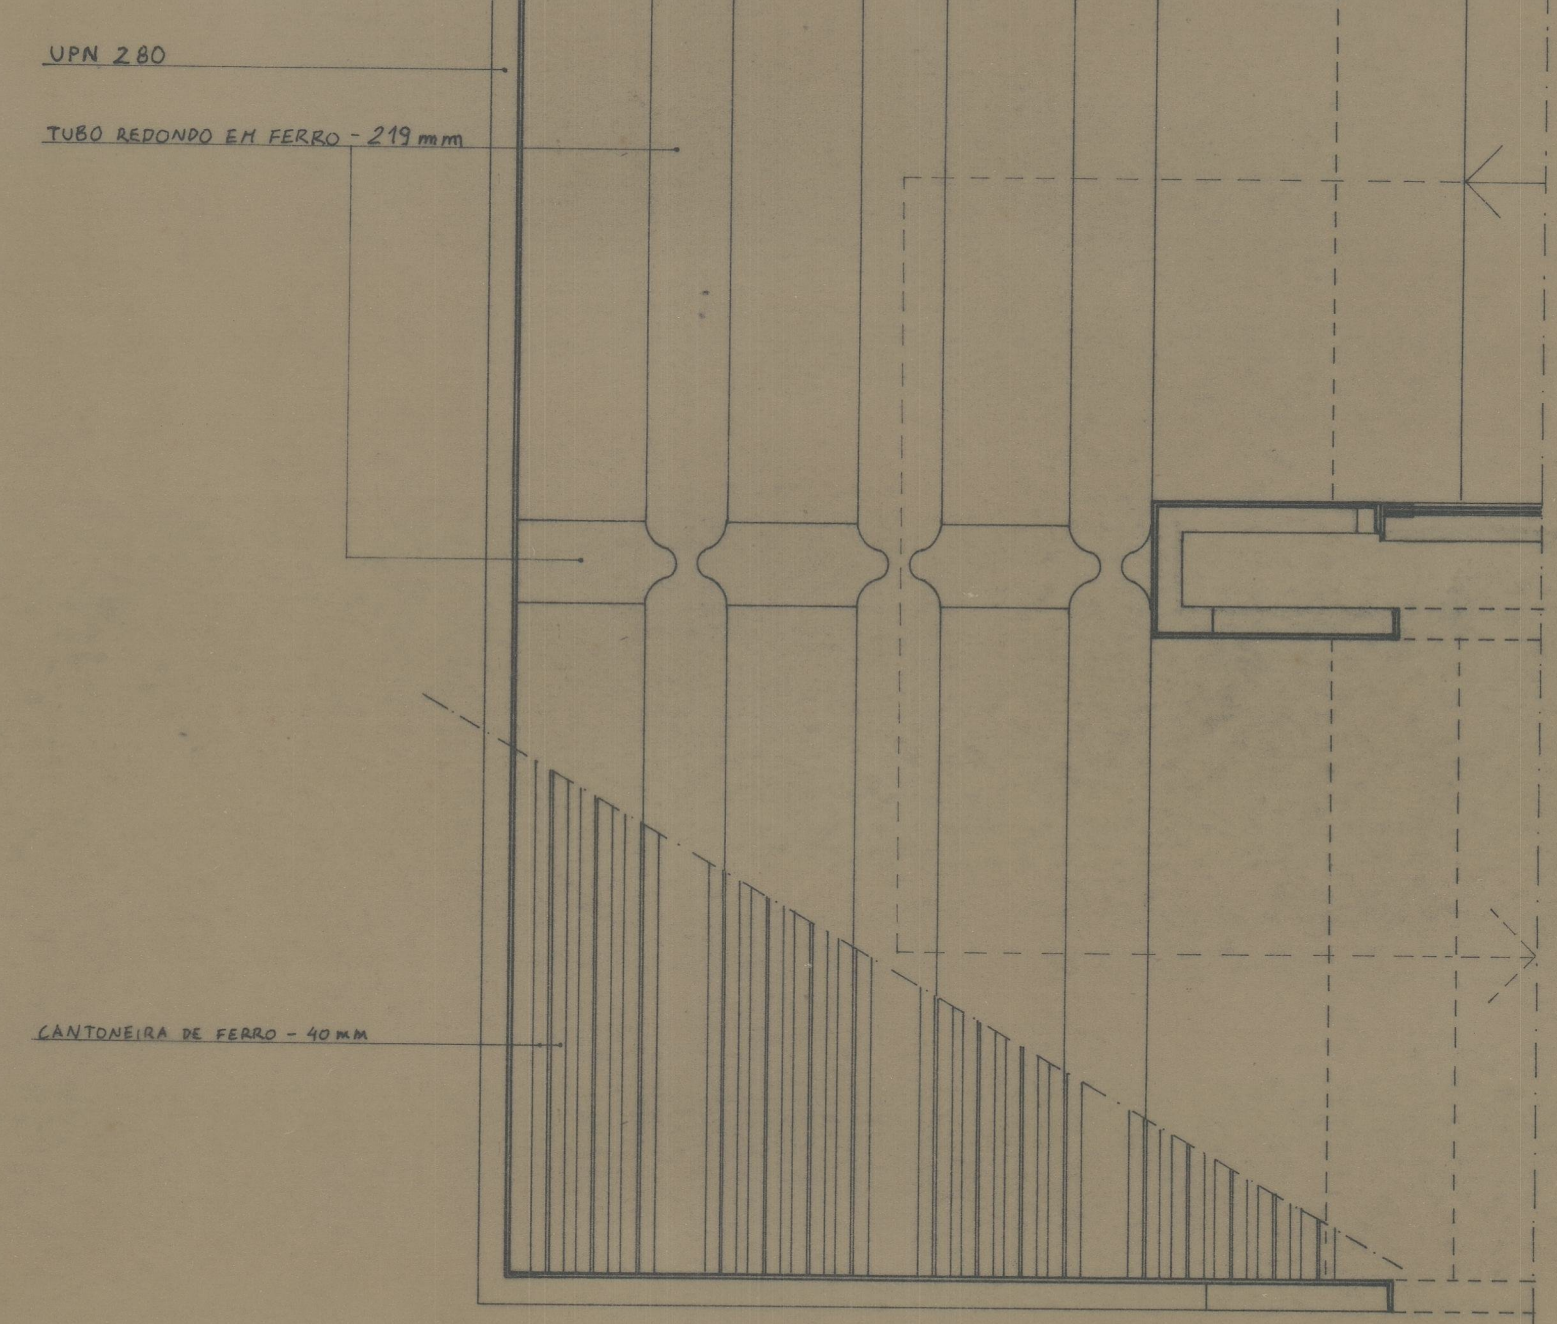

CORTE HORIZONTAL - C C'

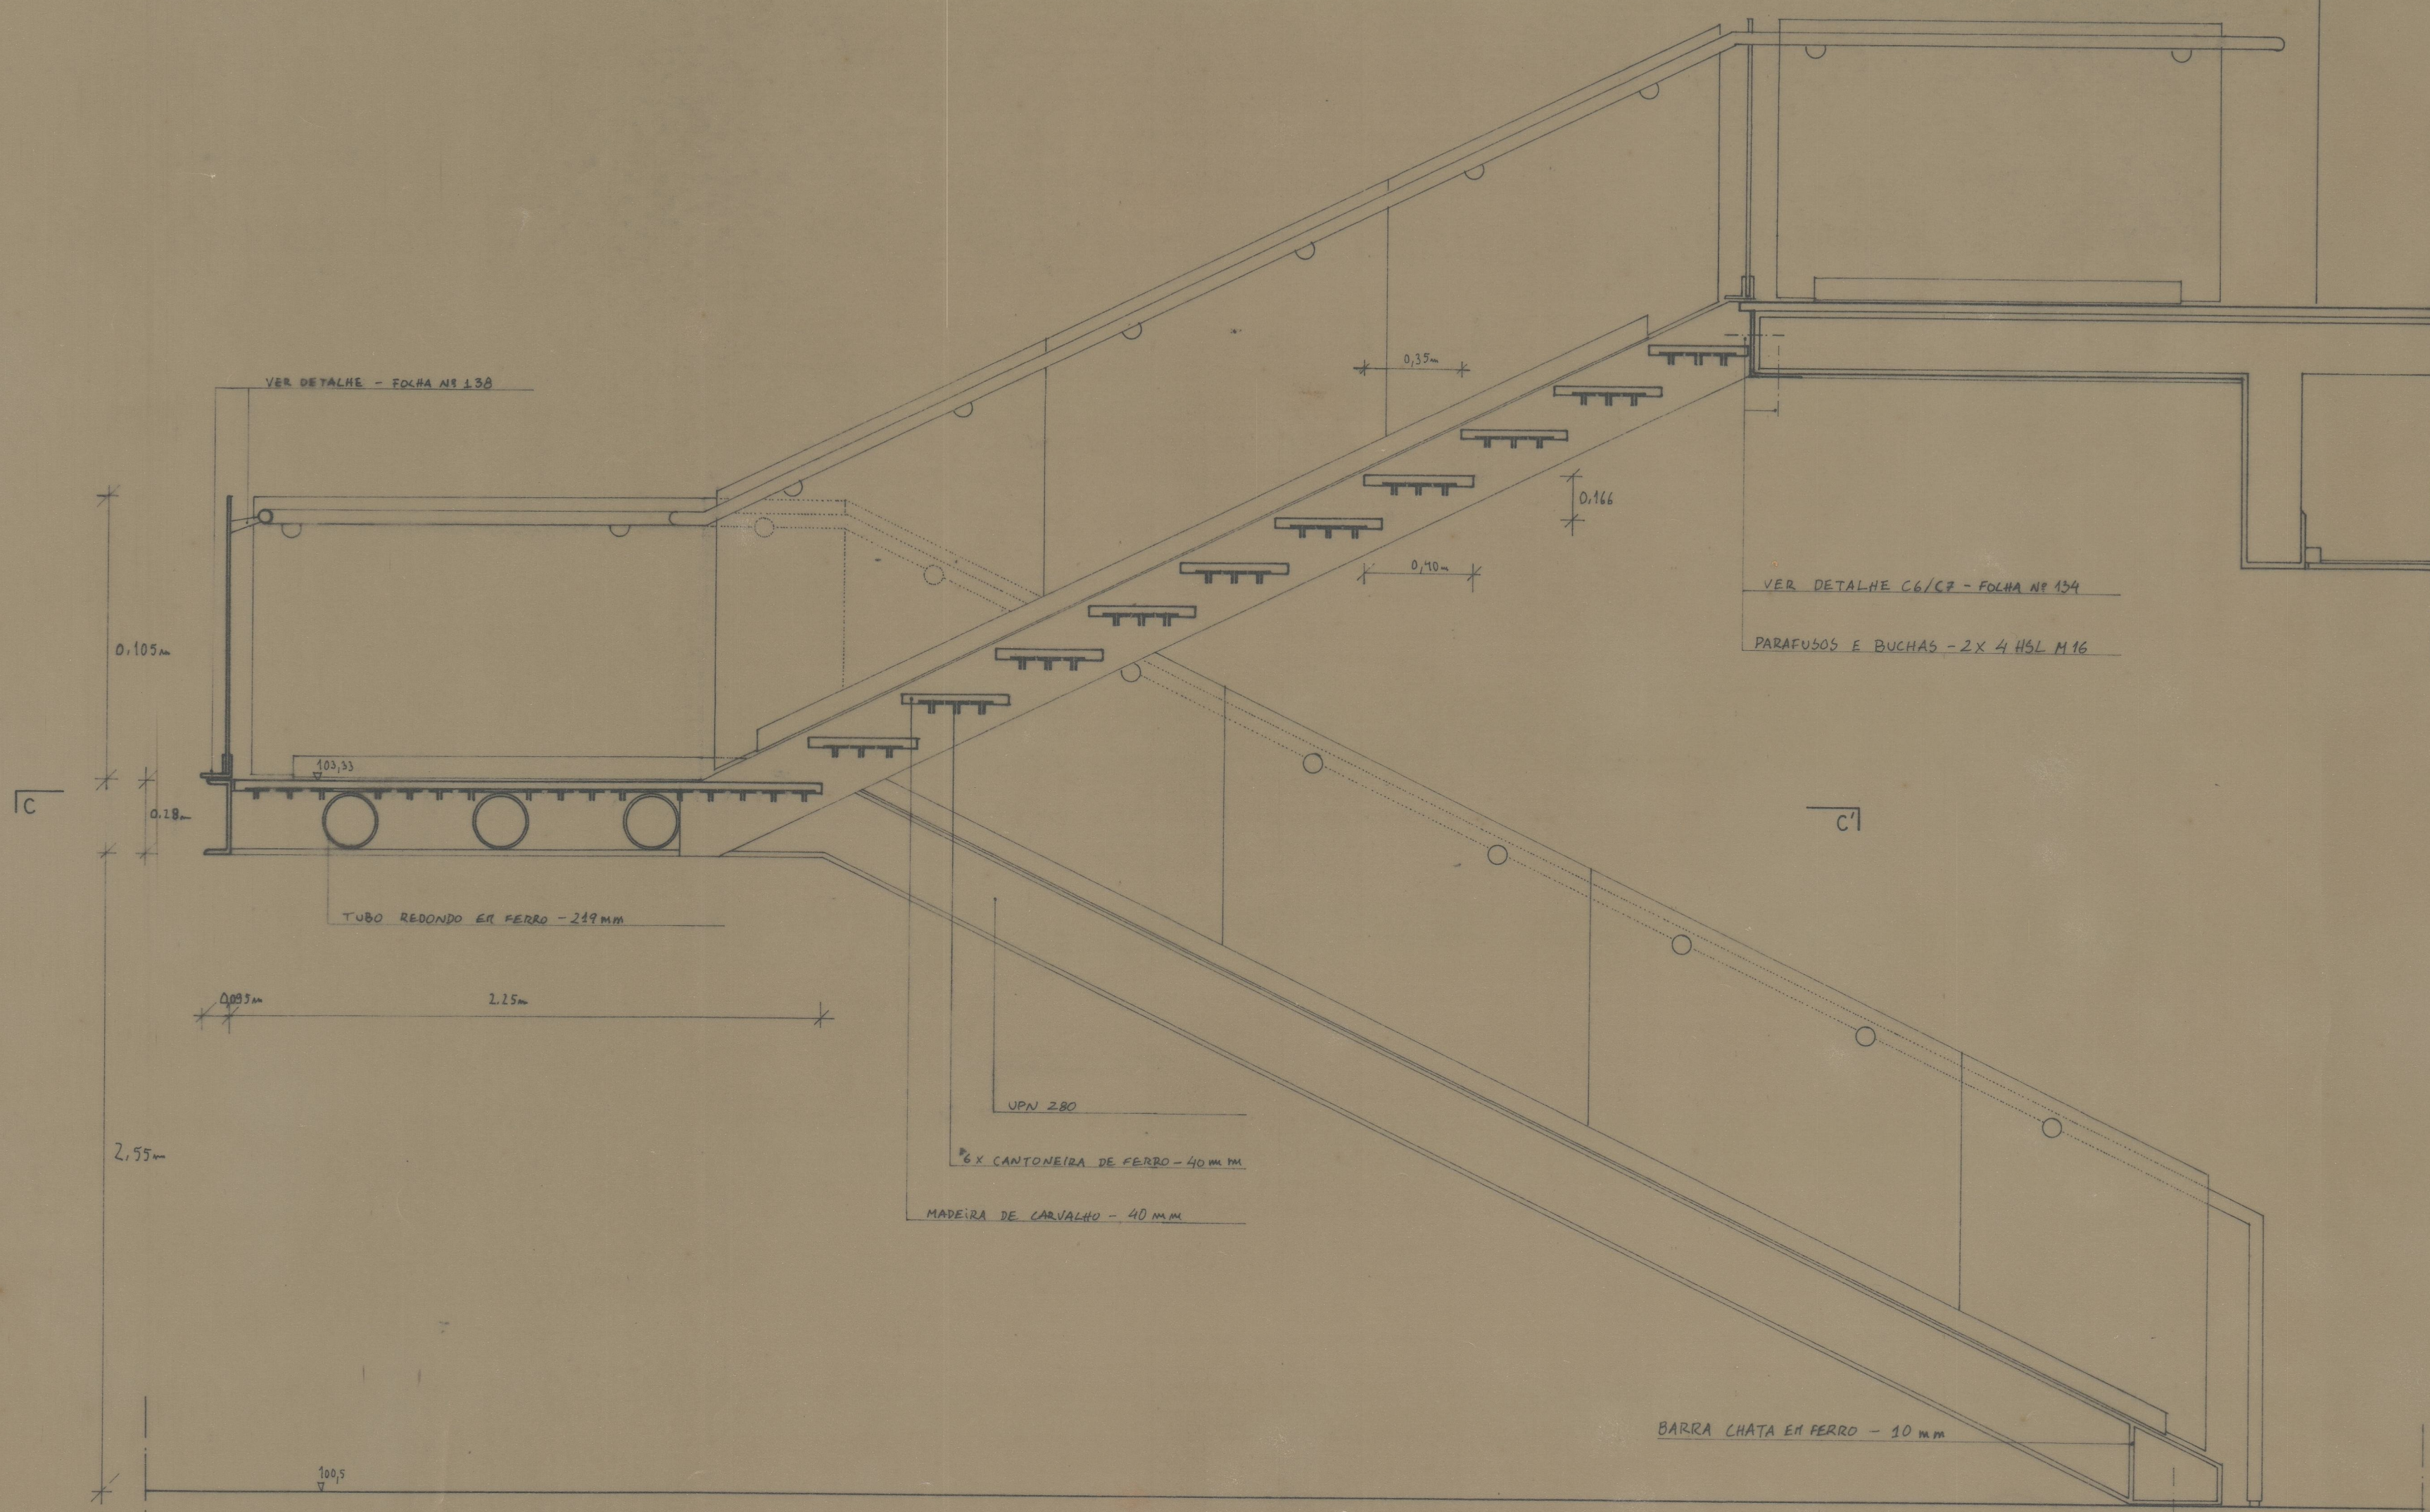

CORTE VERTICAL - A A'

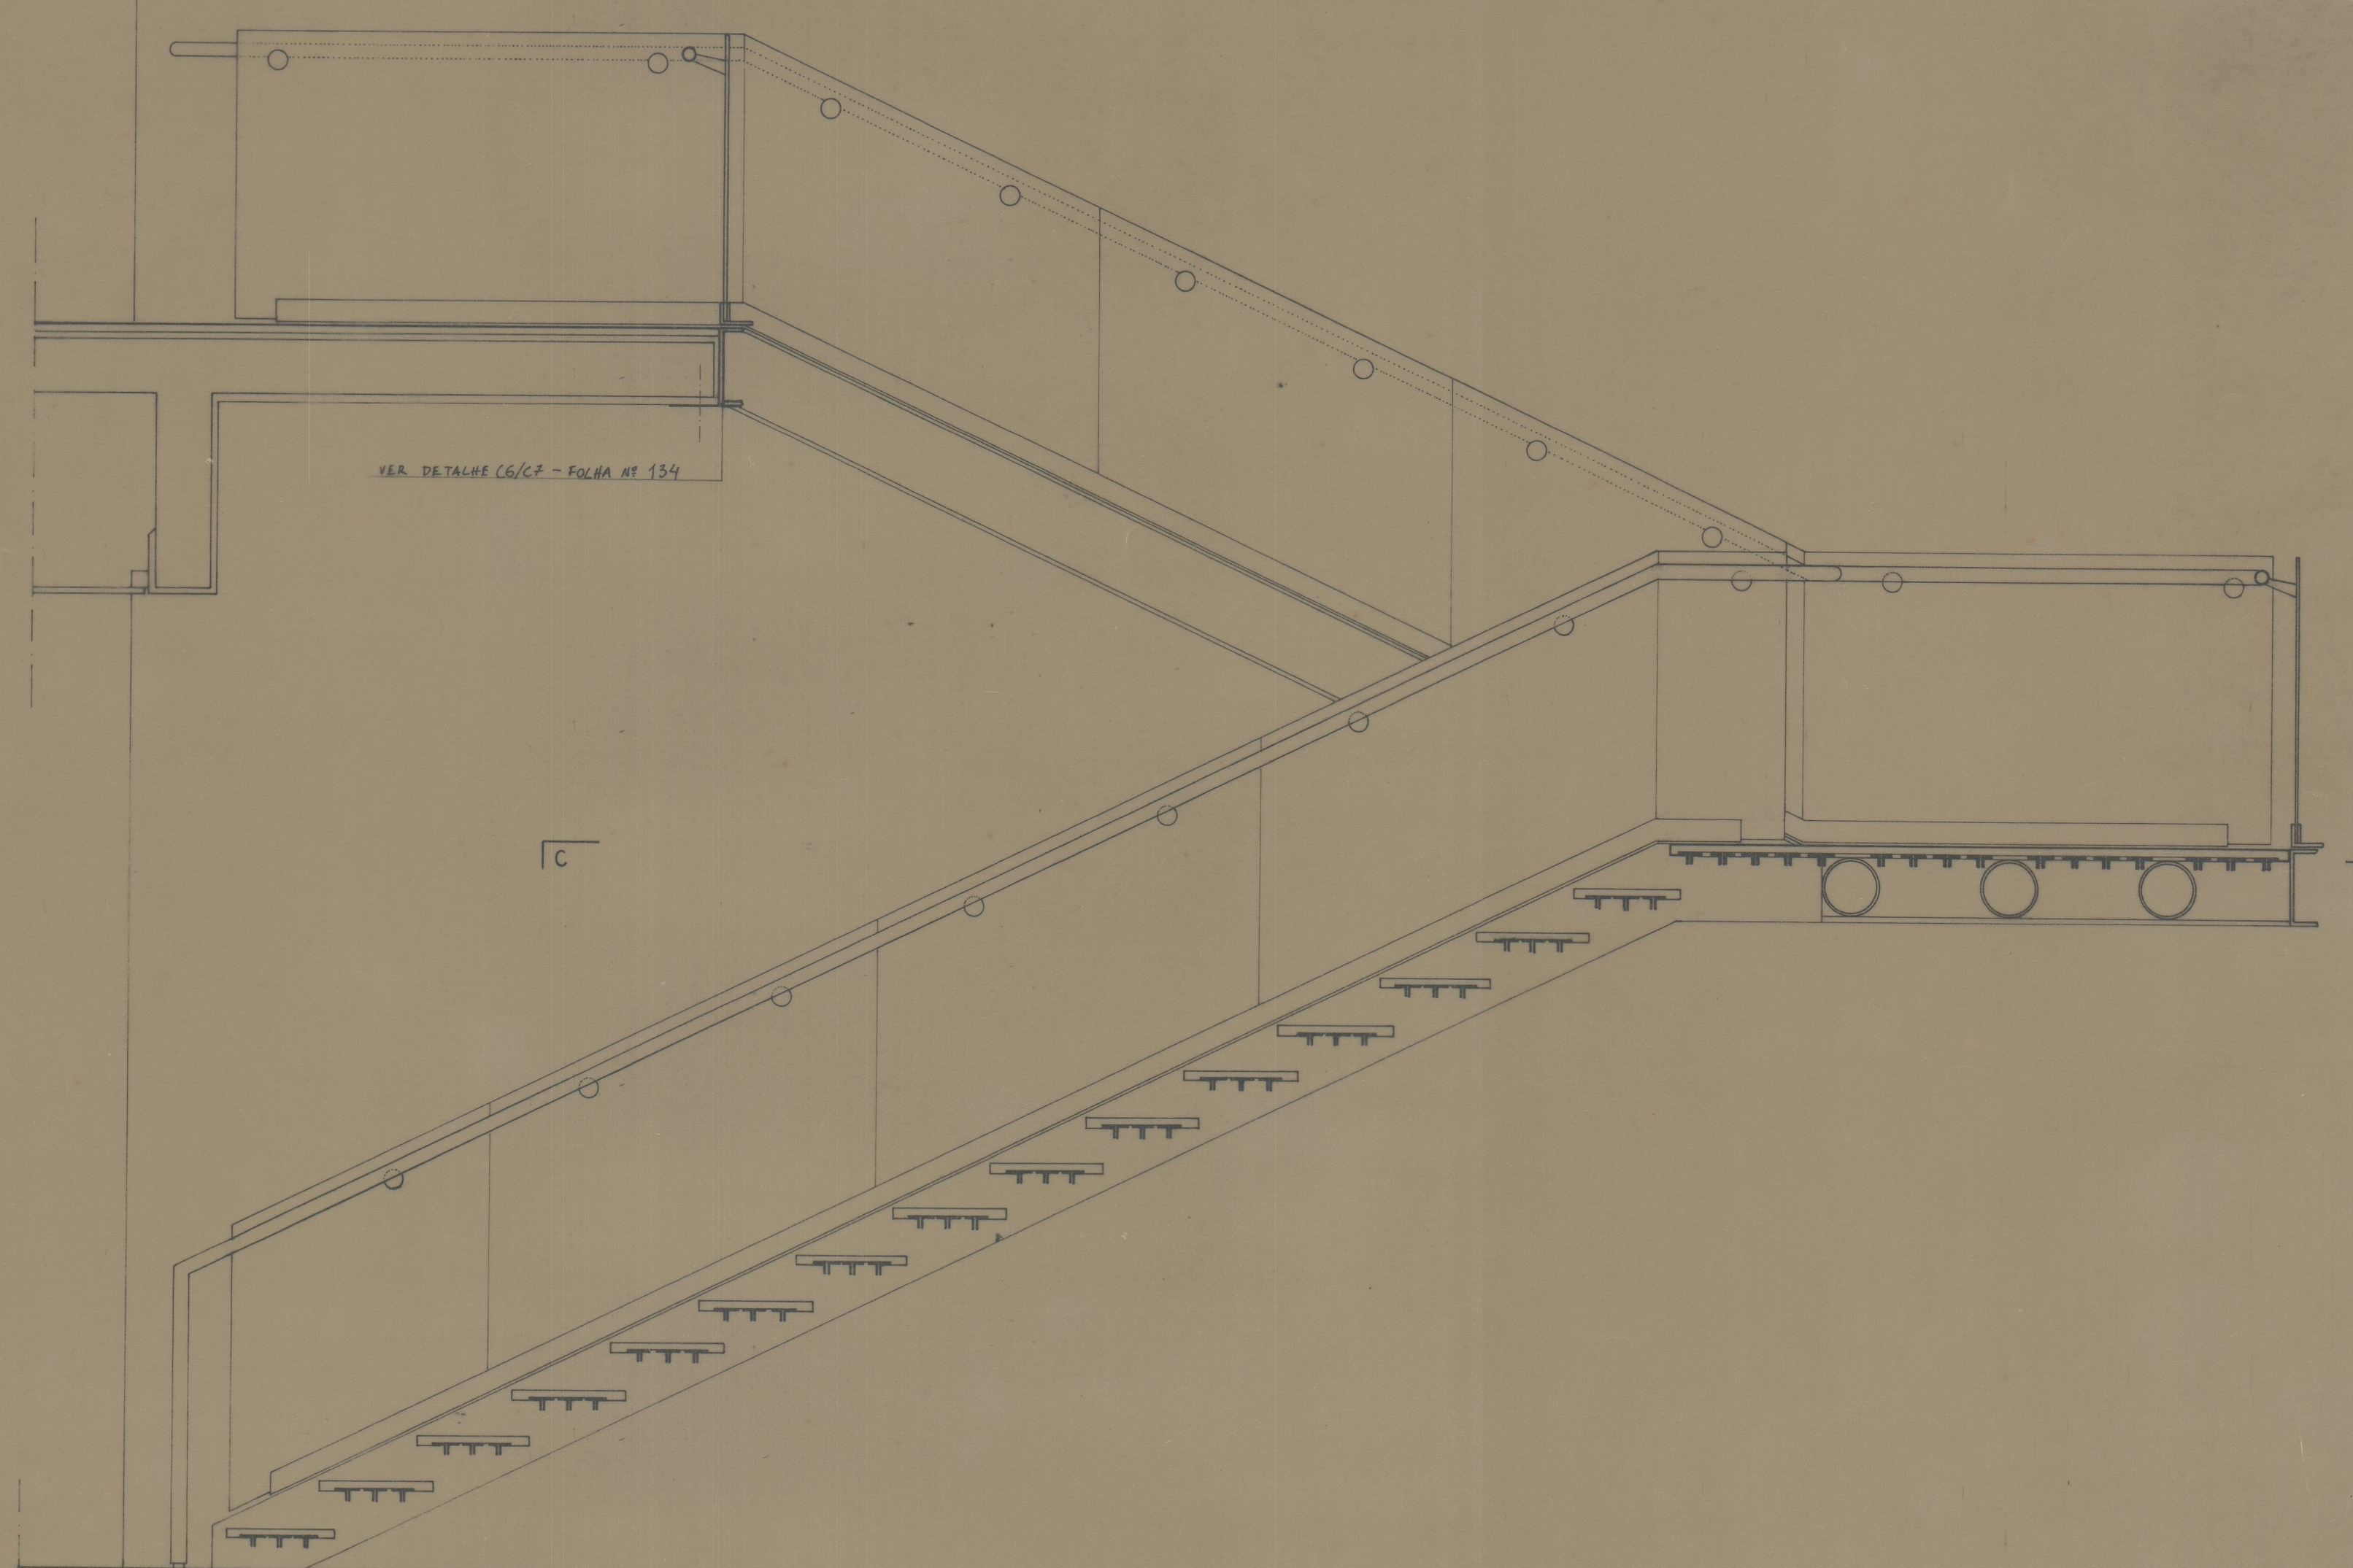

CORTE VERTICAL - B B'

Cota 3664

41-5532