




VE 1-5

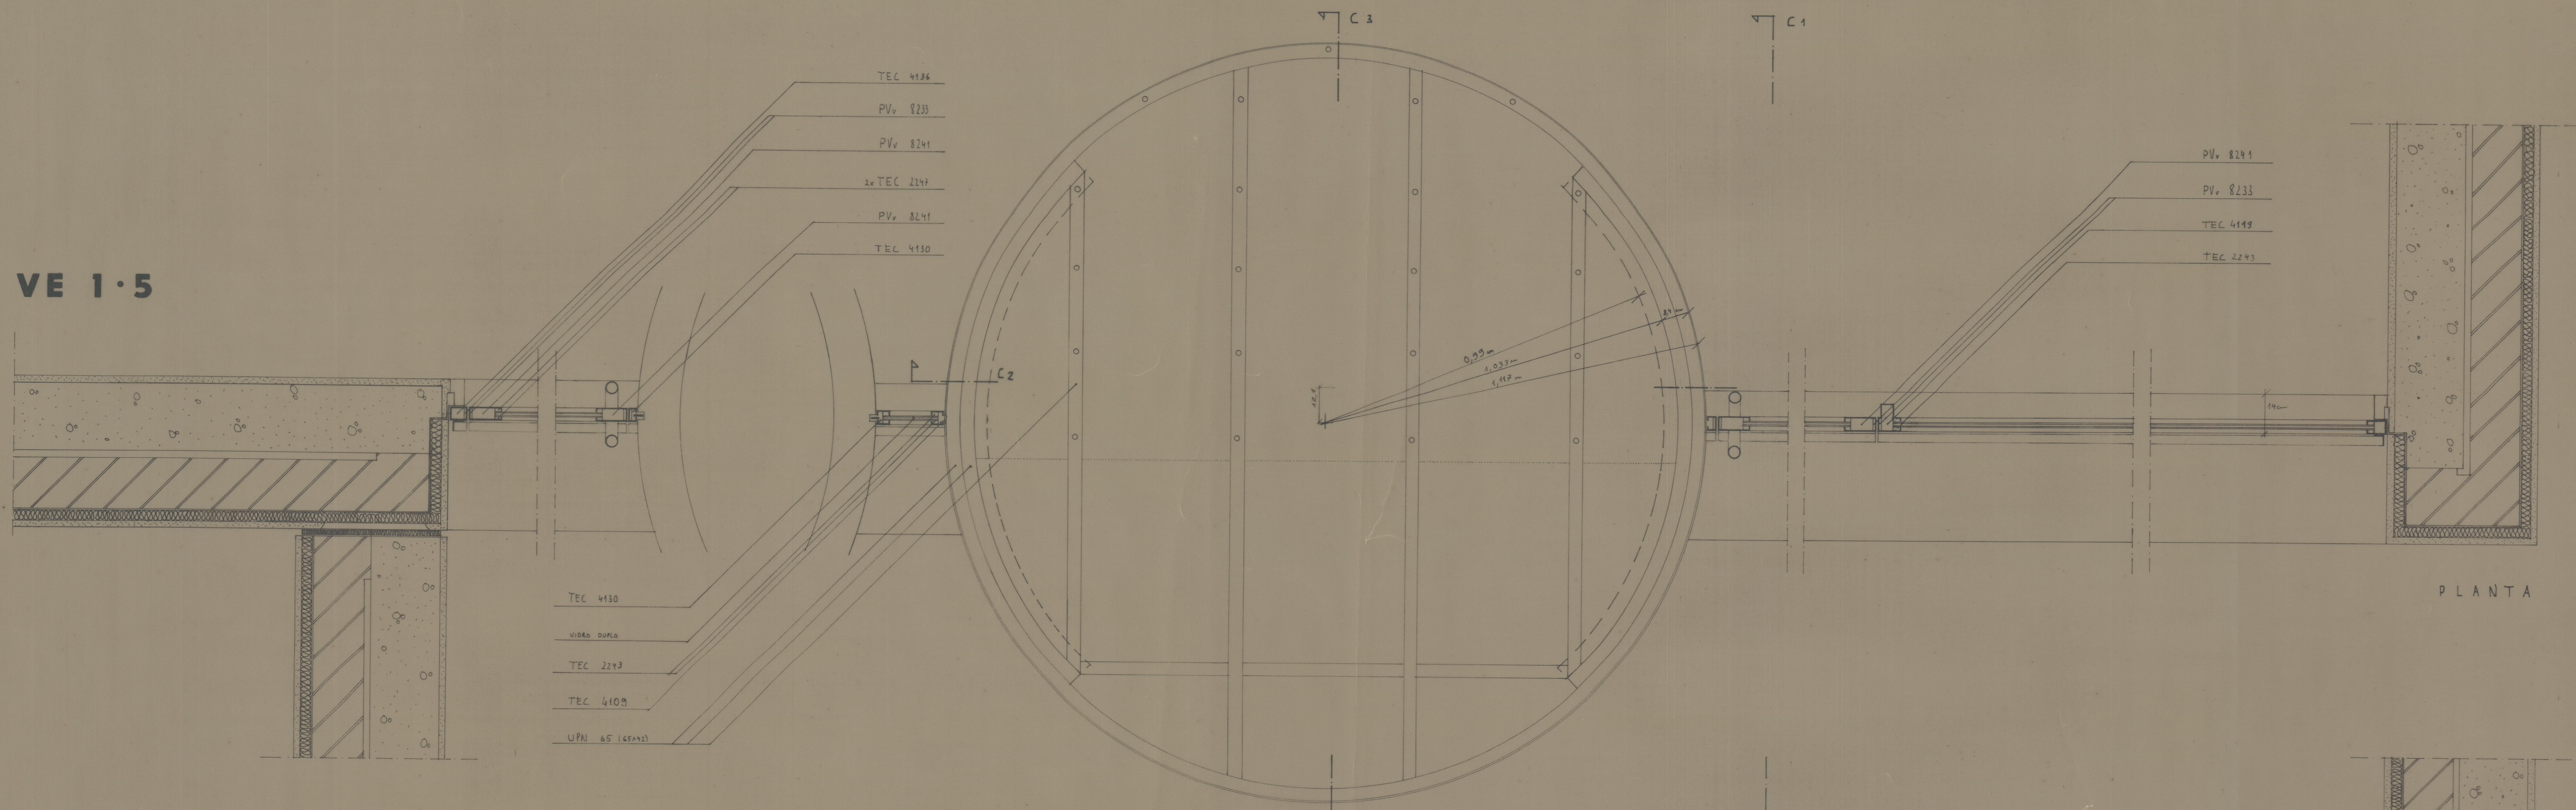


PLANTA

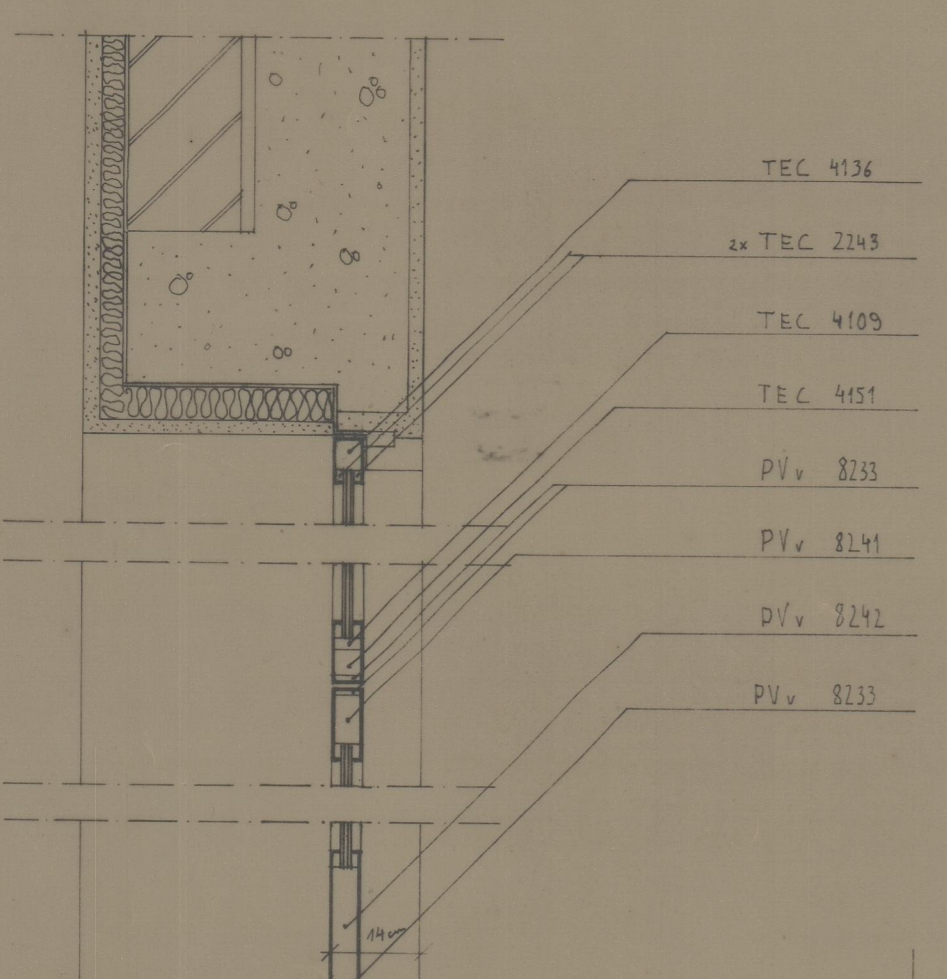

CORTE 1

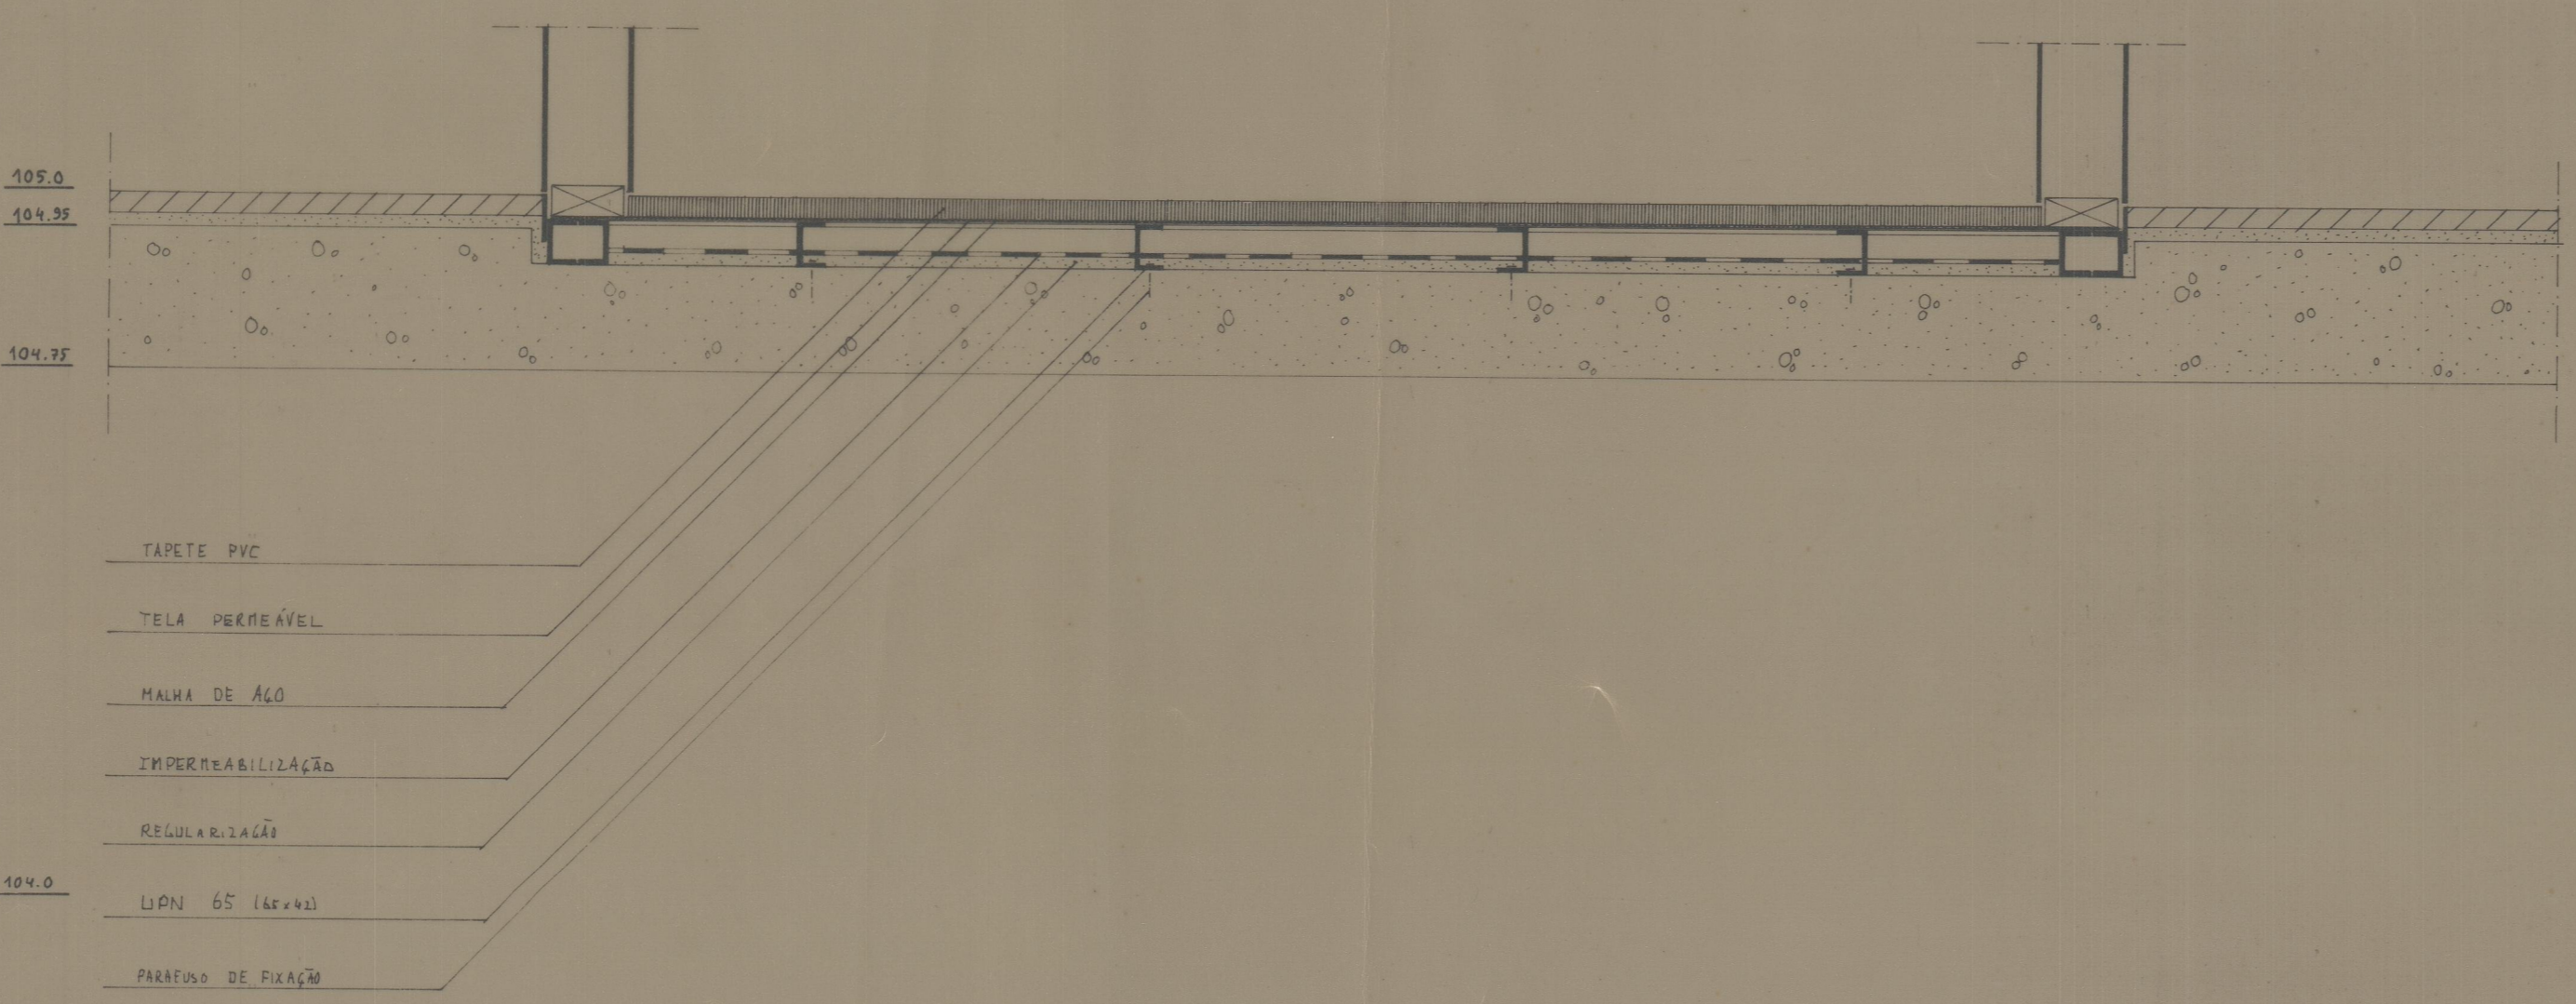

CORTE 2

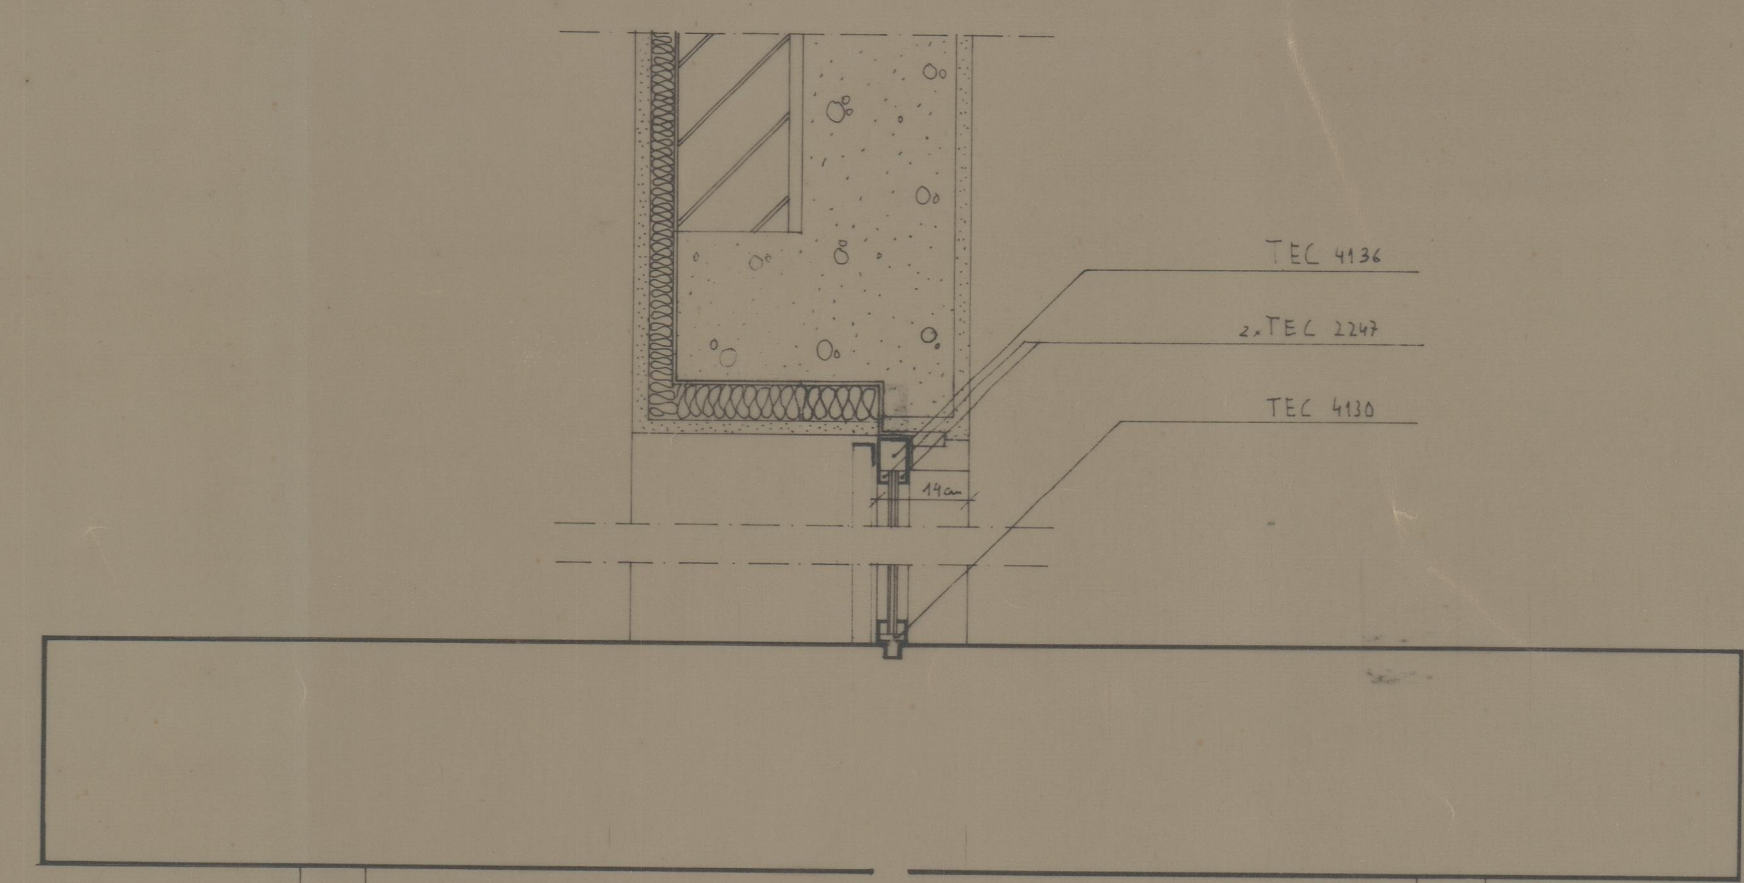

CORTE 3

cf. 3596

42-2641