

PLANTA (esc. 1/20)


AGLOMERADO FOLHEADO DE MADEIRA (25mm) MARITIMO

2x2 PARAFUSOS HAS M12 (HILTI) COM HIT C100 (HILTI)

1 PARAFUSO HAS M12 (HILTI) COM HIT C100 (HILTI)


2 PARAFUSOS HAS M12 (HILTI) COM HIT C100 (HILTI)

GRATTING MINICUADRICULA 1400

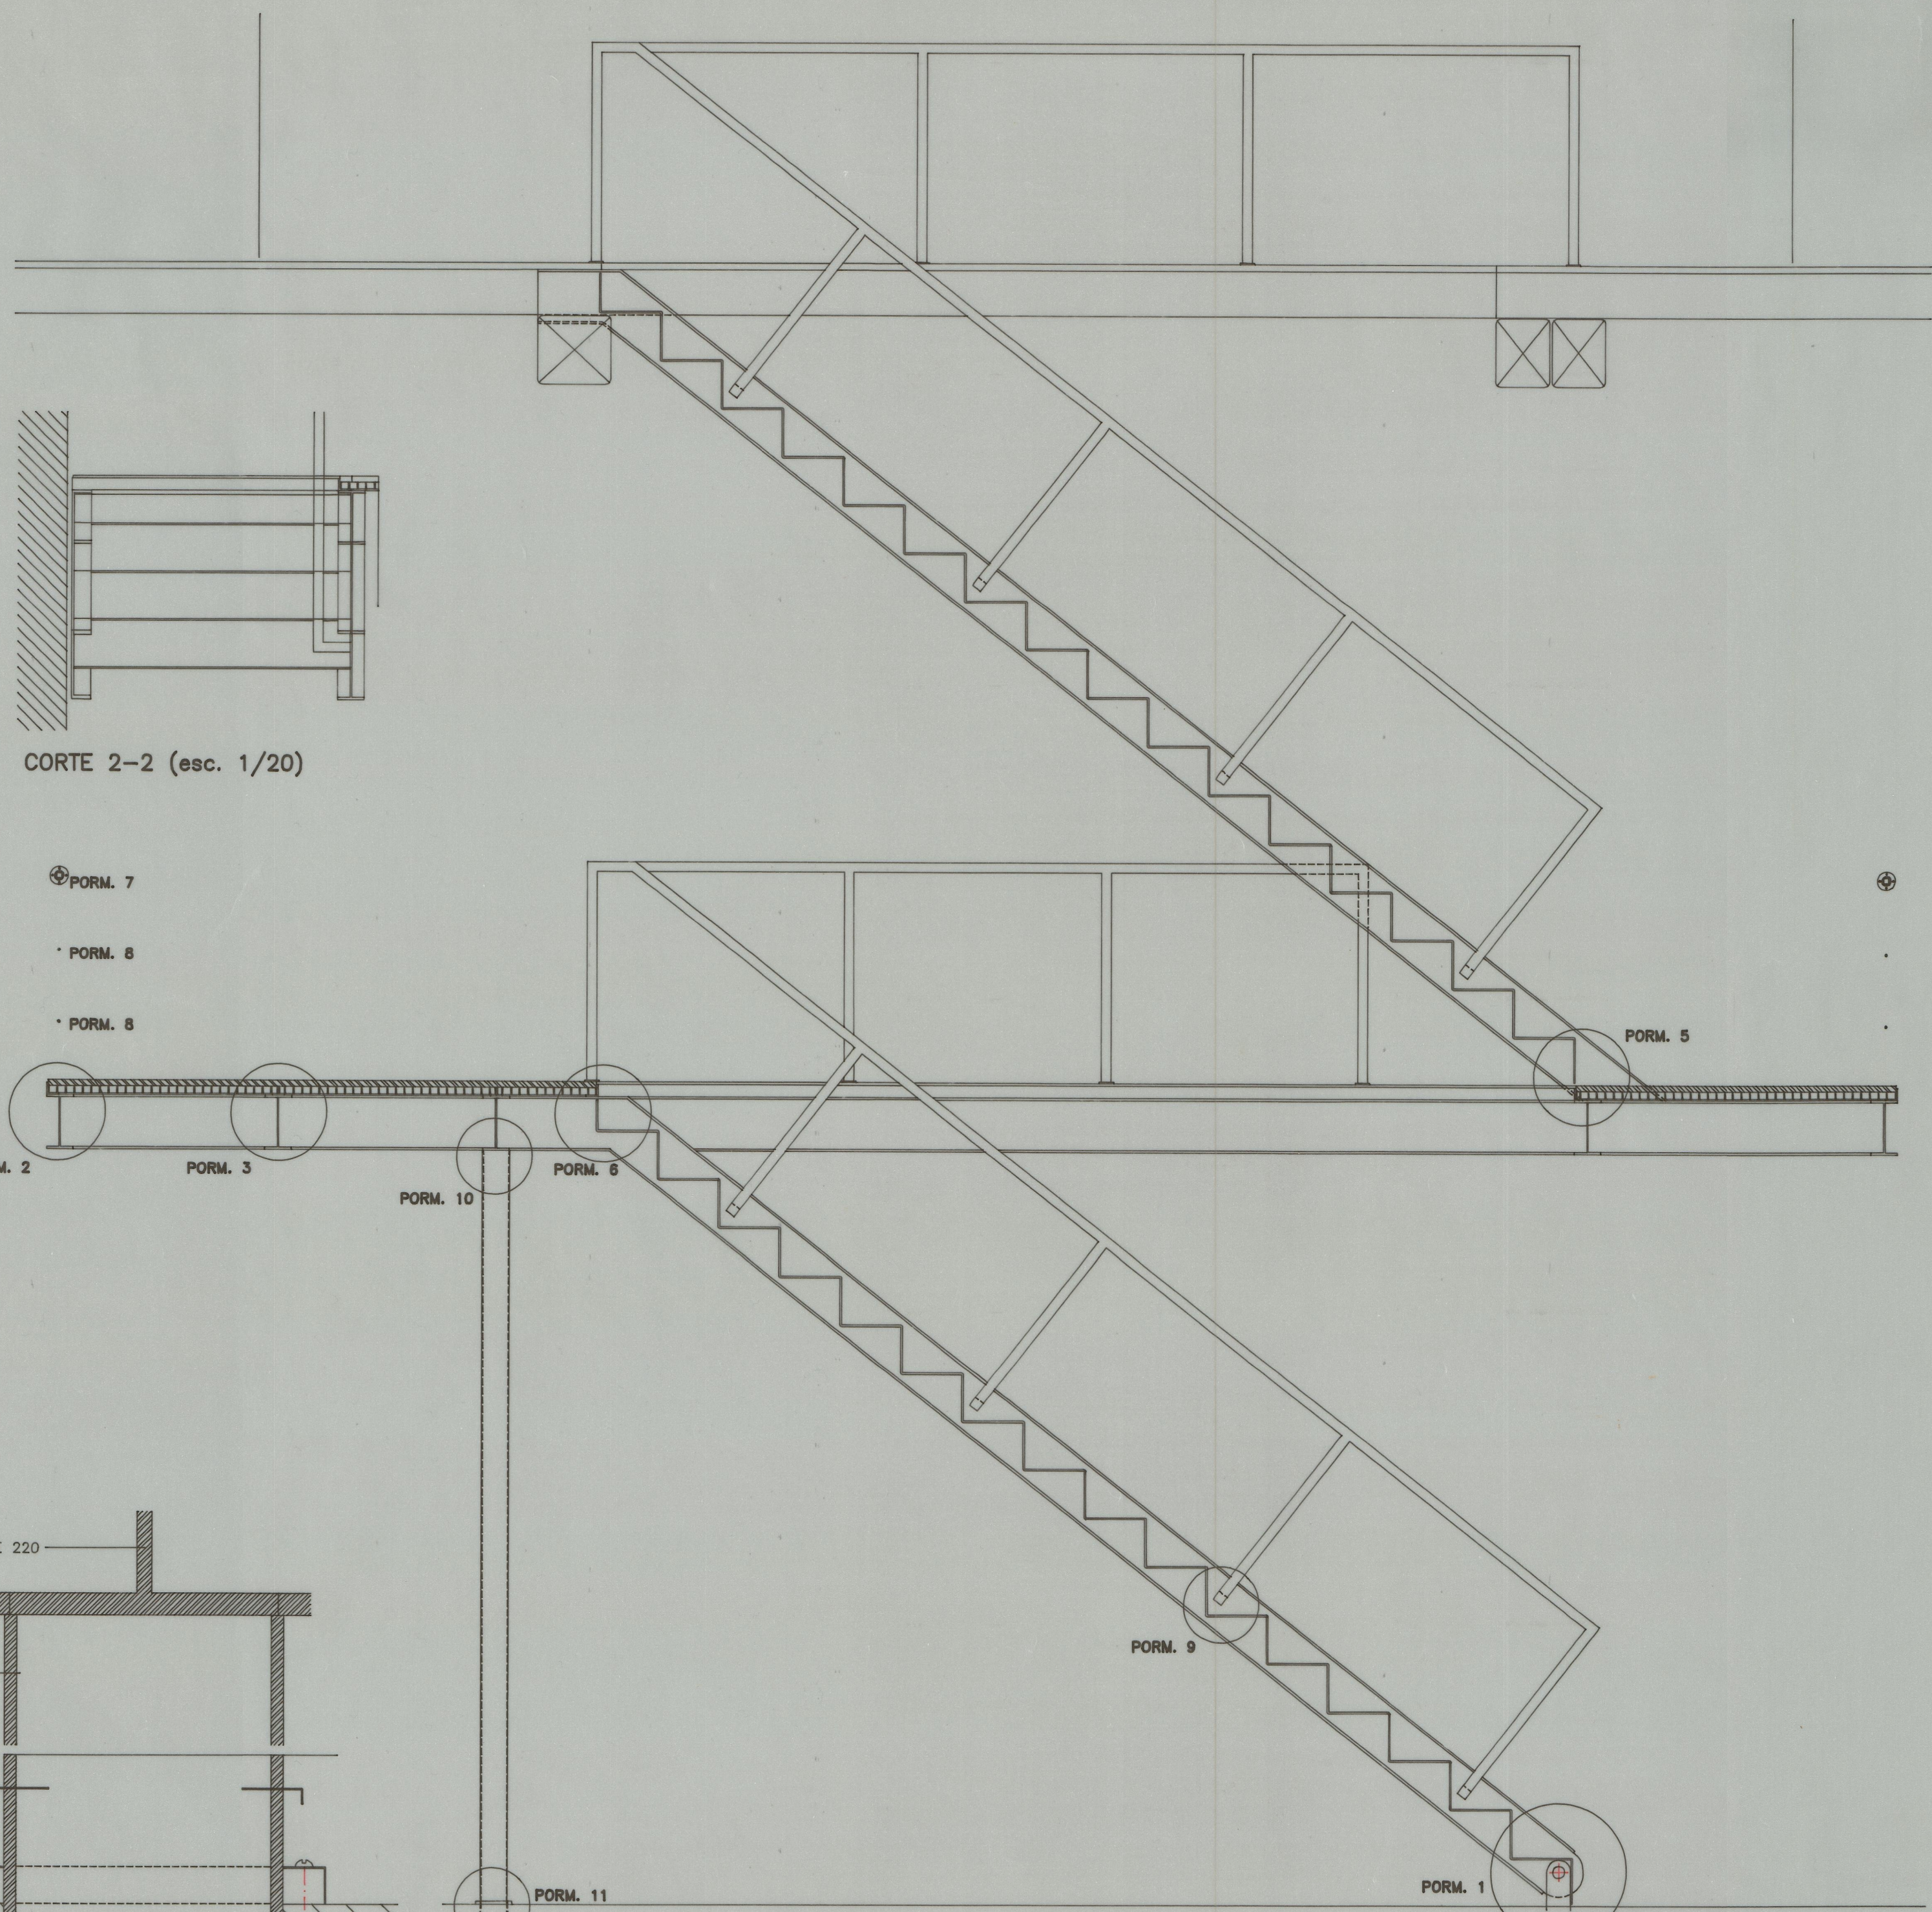

CORTE 2-2 (esc. 1/20)


CORTE 1-1 (esc. 1/20)

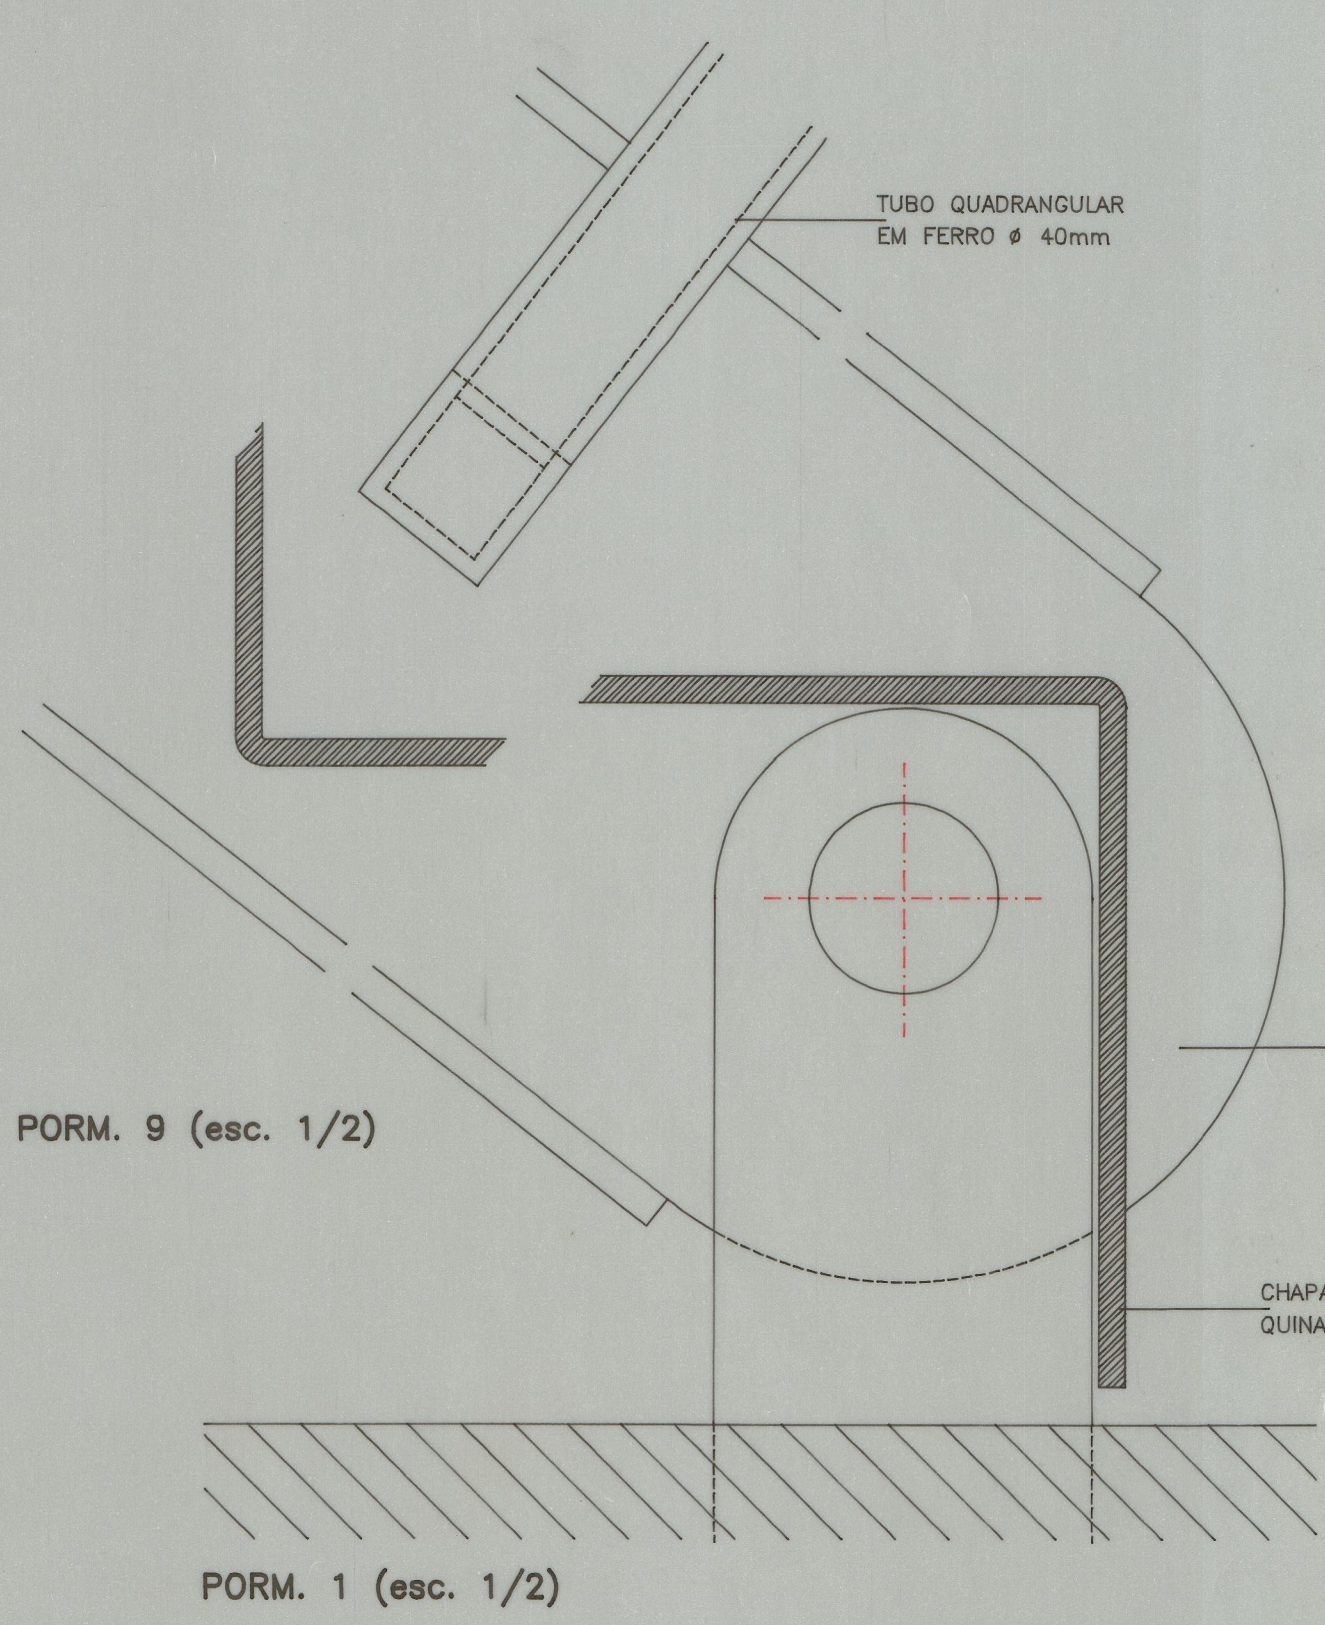

PORM. 1 (esc. 1/2)

PORM. 9 (esc. 1/2)

PORM. 12 (esc. 1/2)

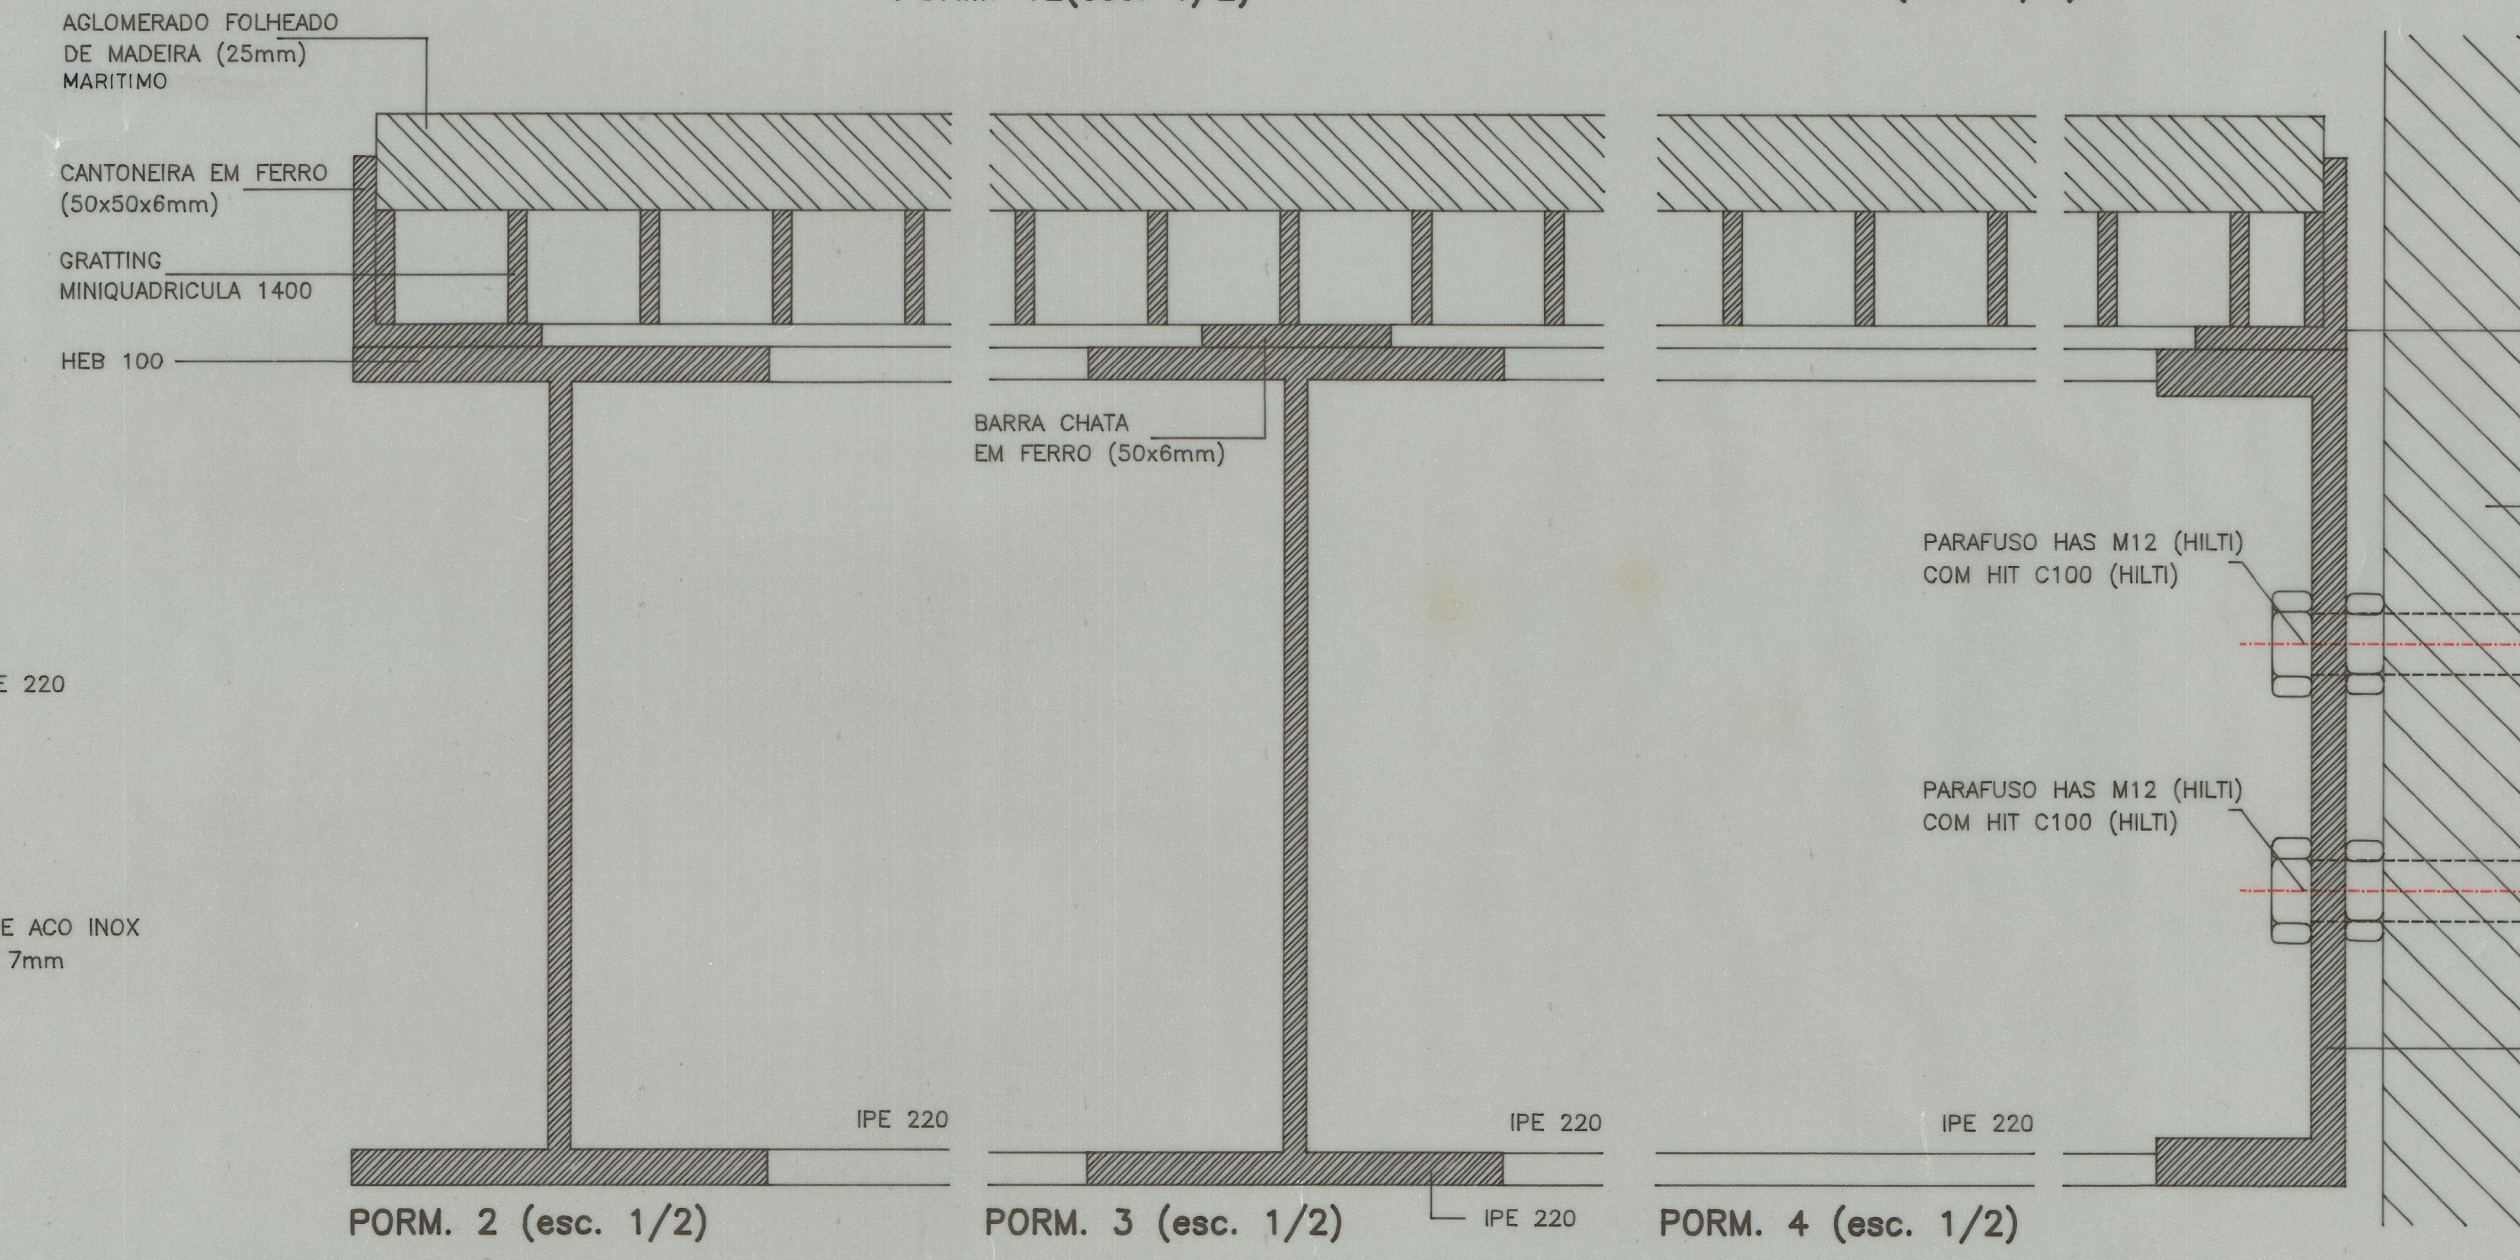


PORM. 2 (esc. 1/2)

PORM. 3 (esc. 1/2)

PORM. 4 (esc. 1/2)


PORM. 10 e 11 (esc. 1/2)

PORM. 12 (esc. 1/2)

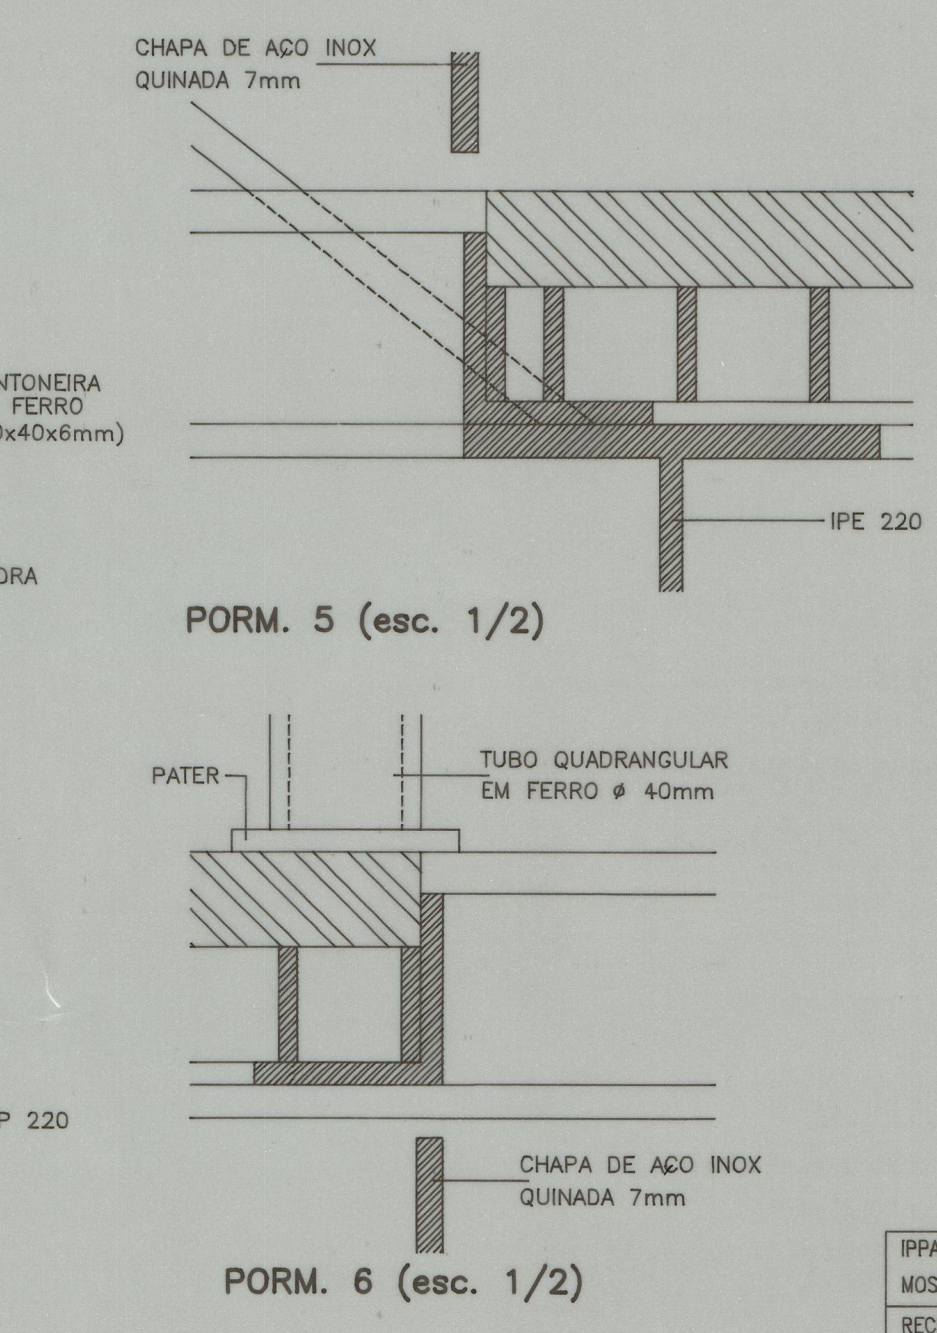

PORM. 5 (esc. 1/2)

PORM. 6 (esc. 1/2)

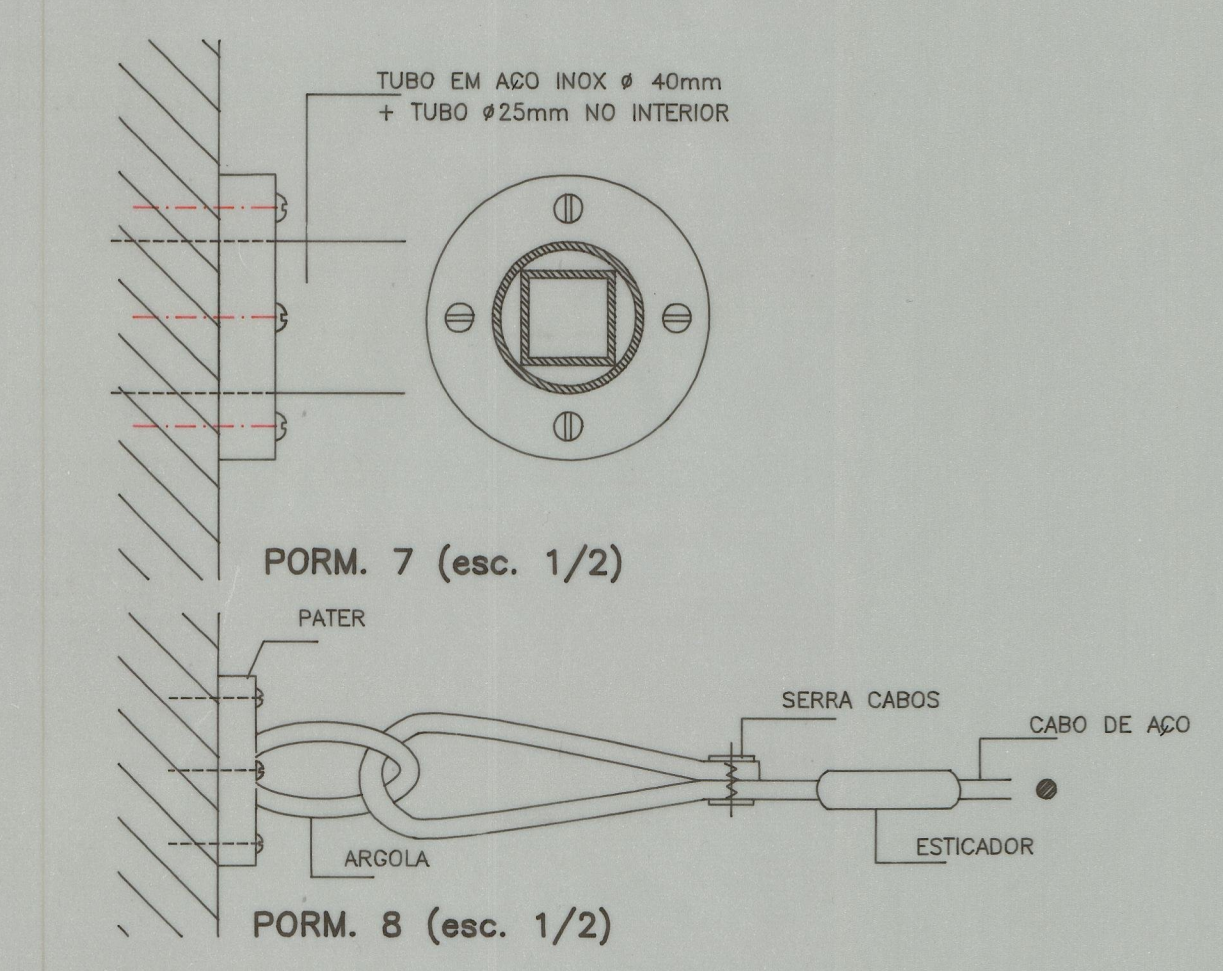

PORM. 7 (esc. 1/2)

PORM. 8 (esc. 1/2)

IPPAR	Humberto Vieira / Abílio Mourão - Arquitectos
MOSTEIRO DE POMBEIRO - FELGUEIRAS	
RECUPERAÇÃO DO CENTRO DE RESTAURO DE ÓRGÃOS - PROJECTO DE EXECUÇÃO	Janeiro 1997
ESCADAS E PLATAFORMA DE FERRO	Escala 1/20, 1/2

eta 9941

43378