




PLANTA -ESQUEMA esc. 1:100

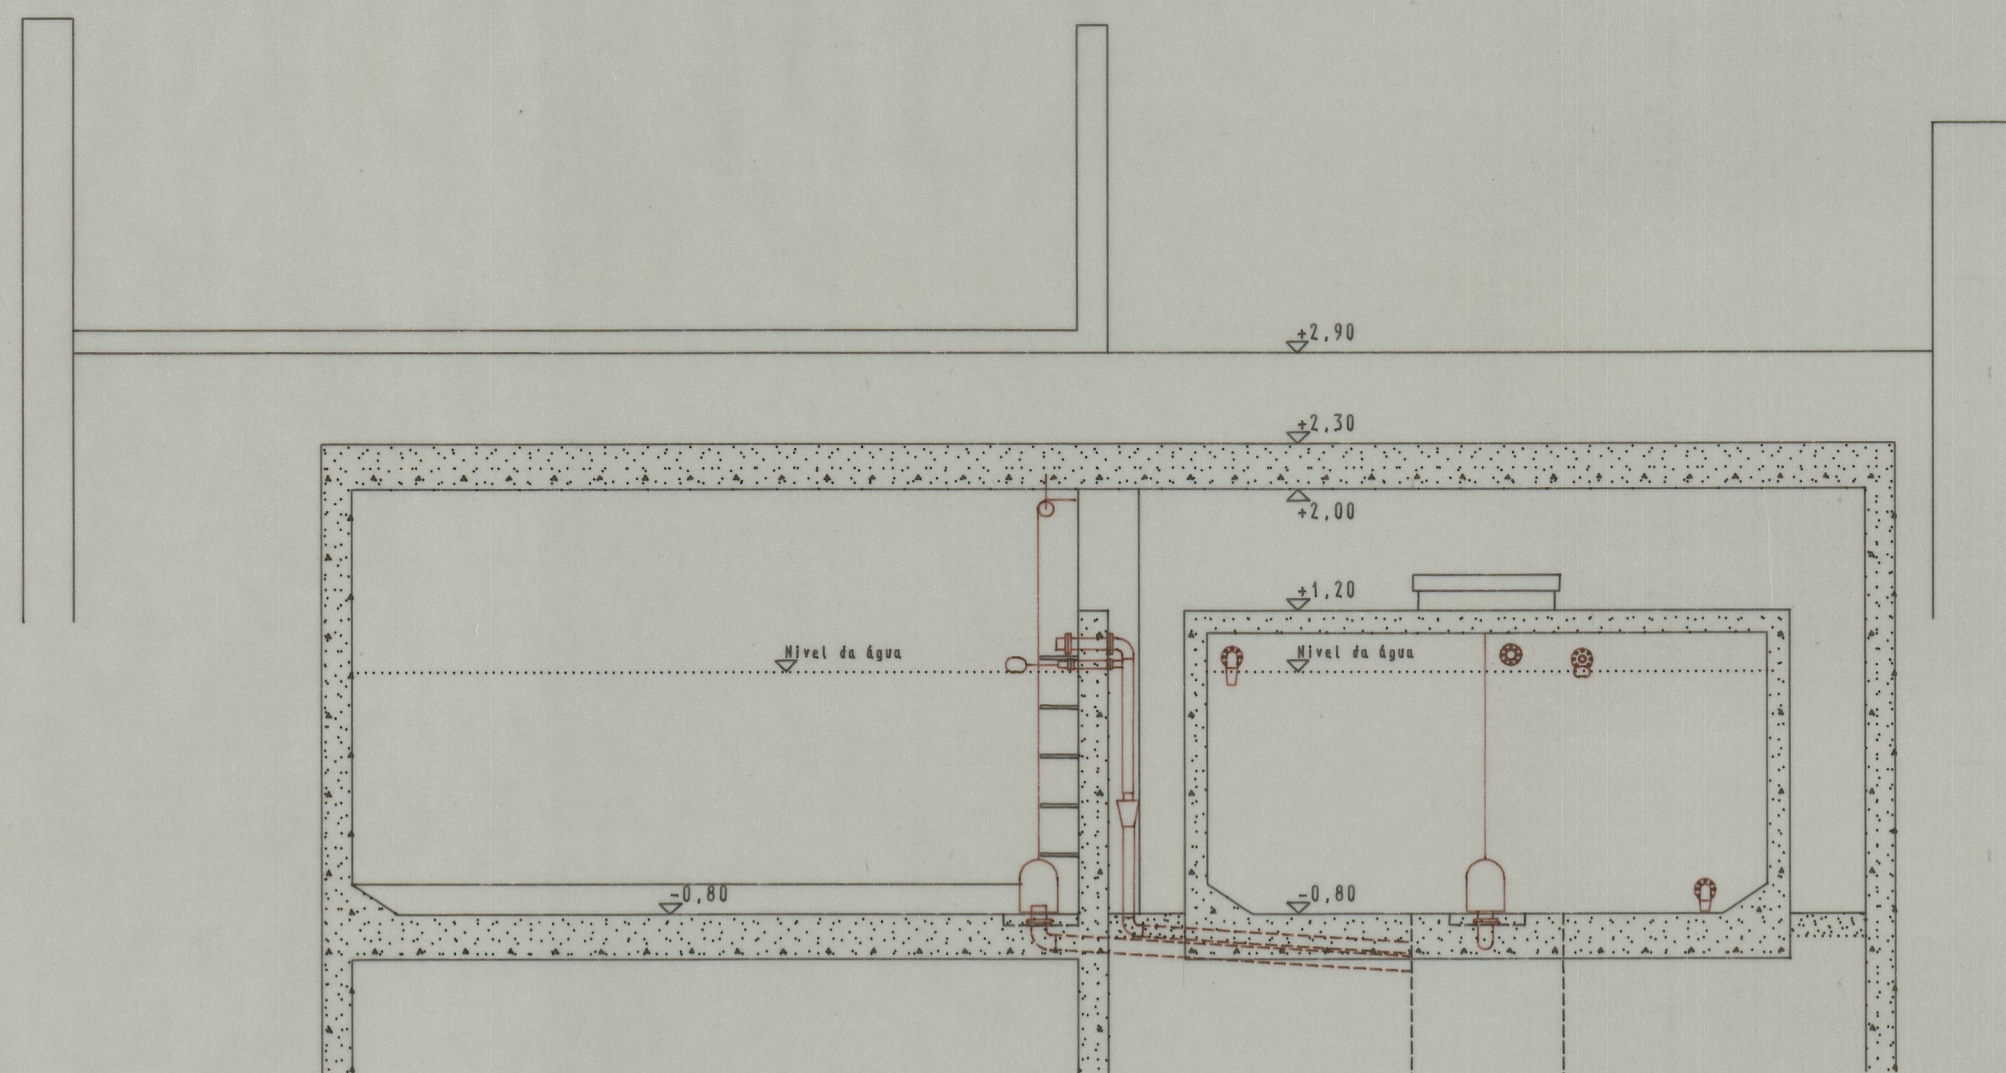


CORTE C2 esc. 1:50

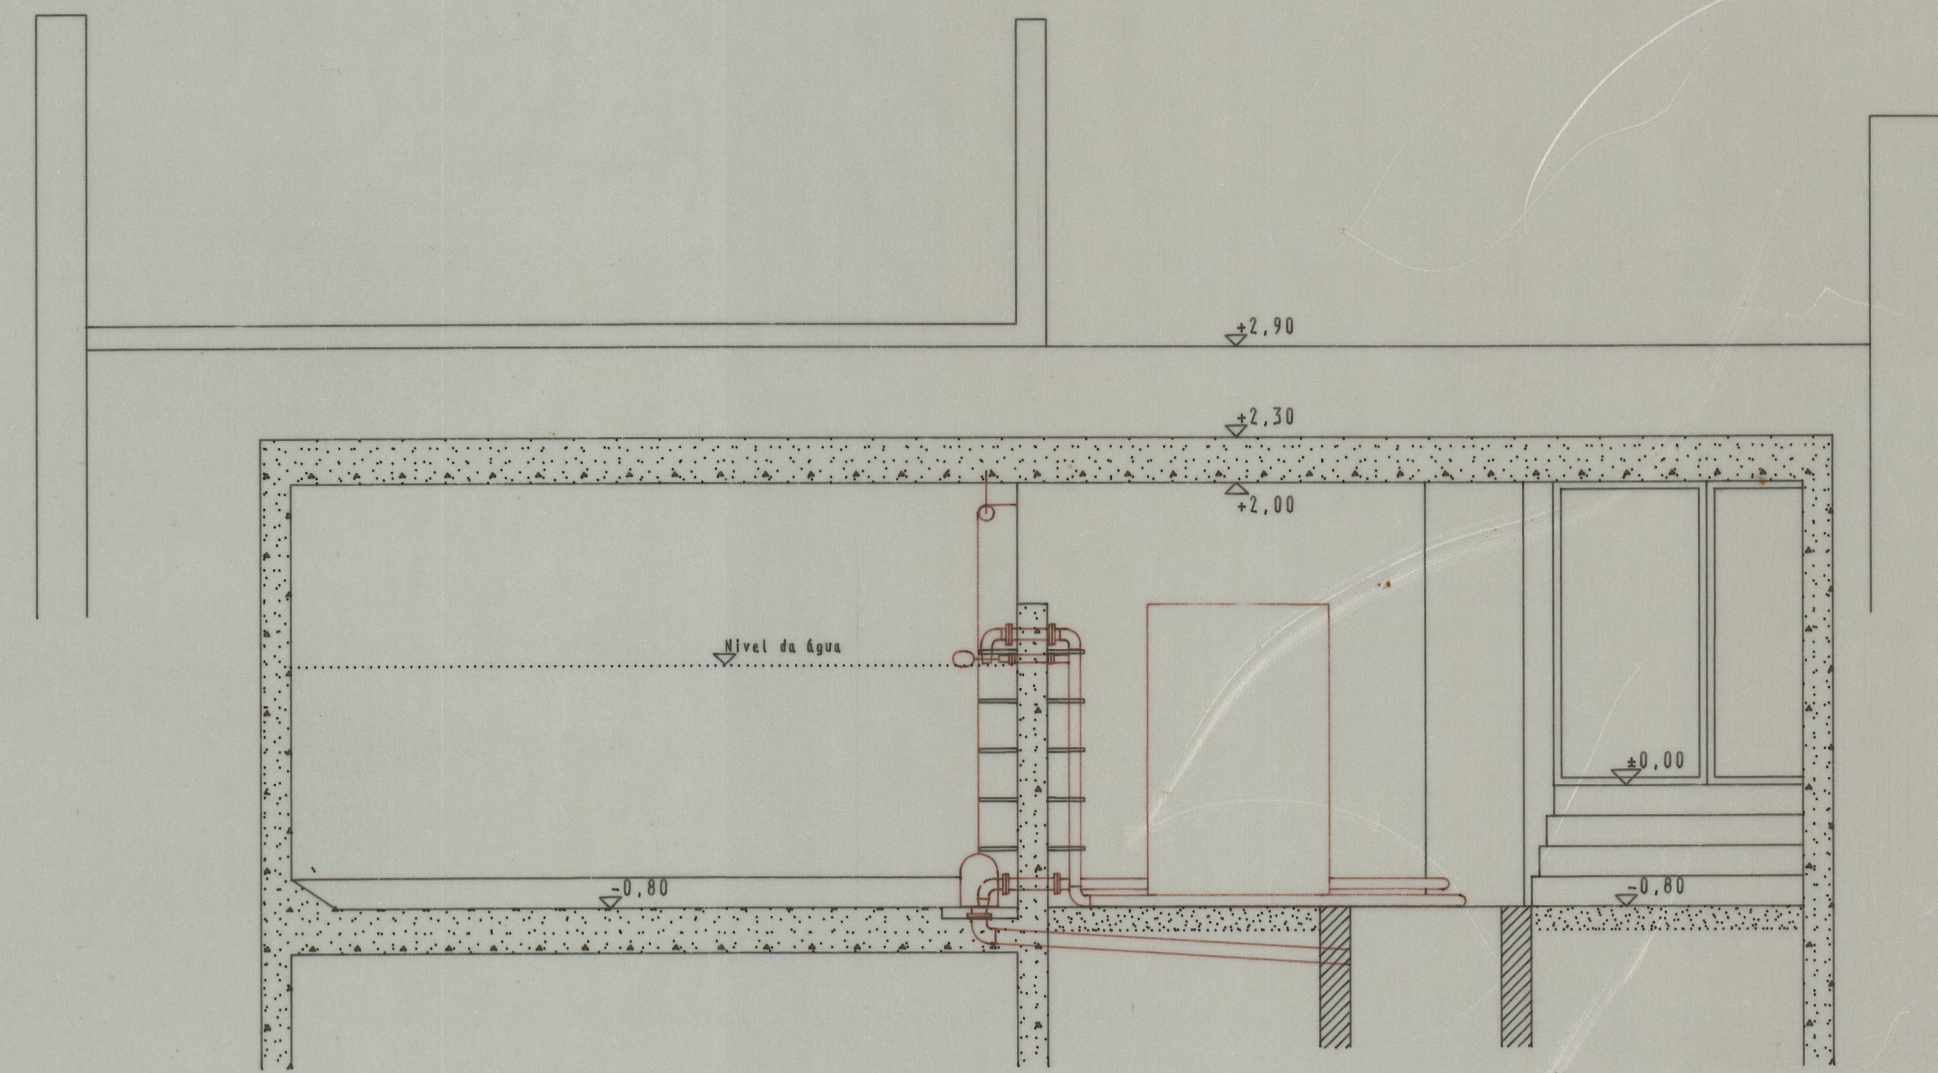


CORTE C3 esc. 1:50

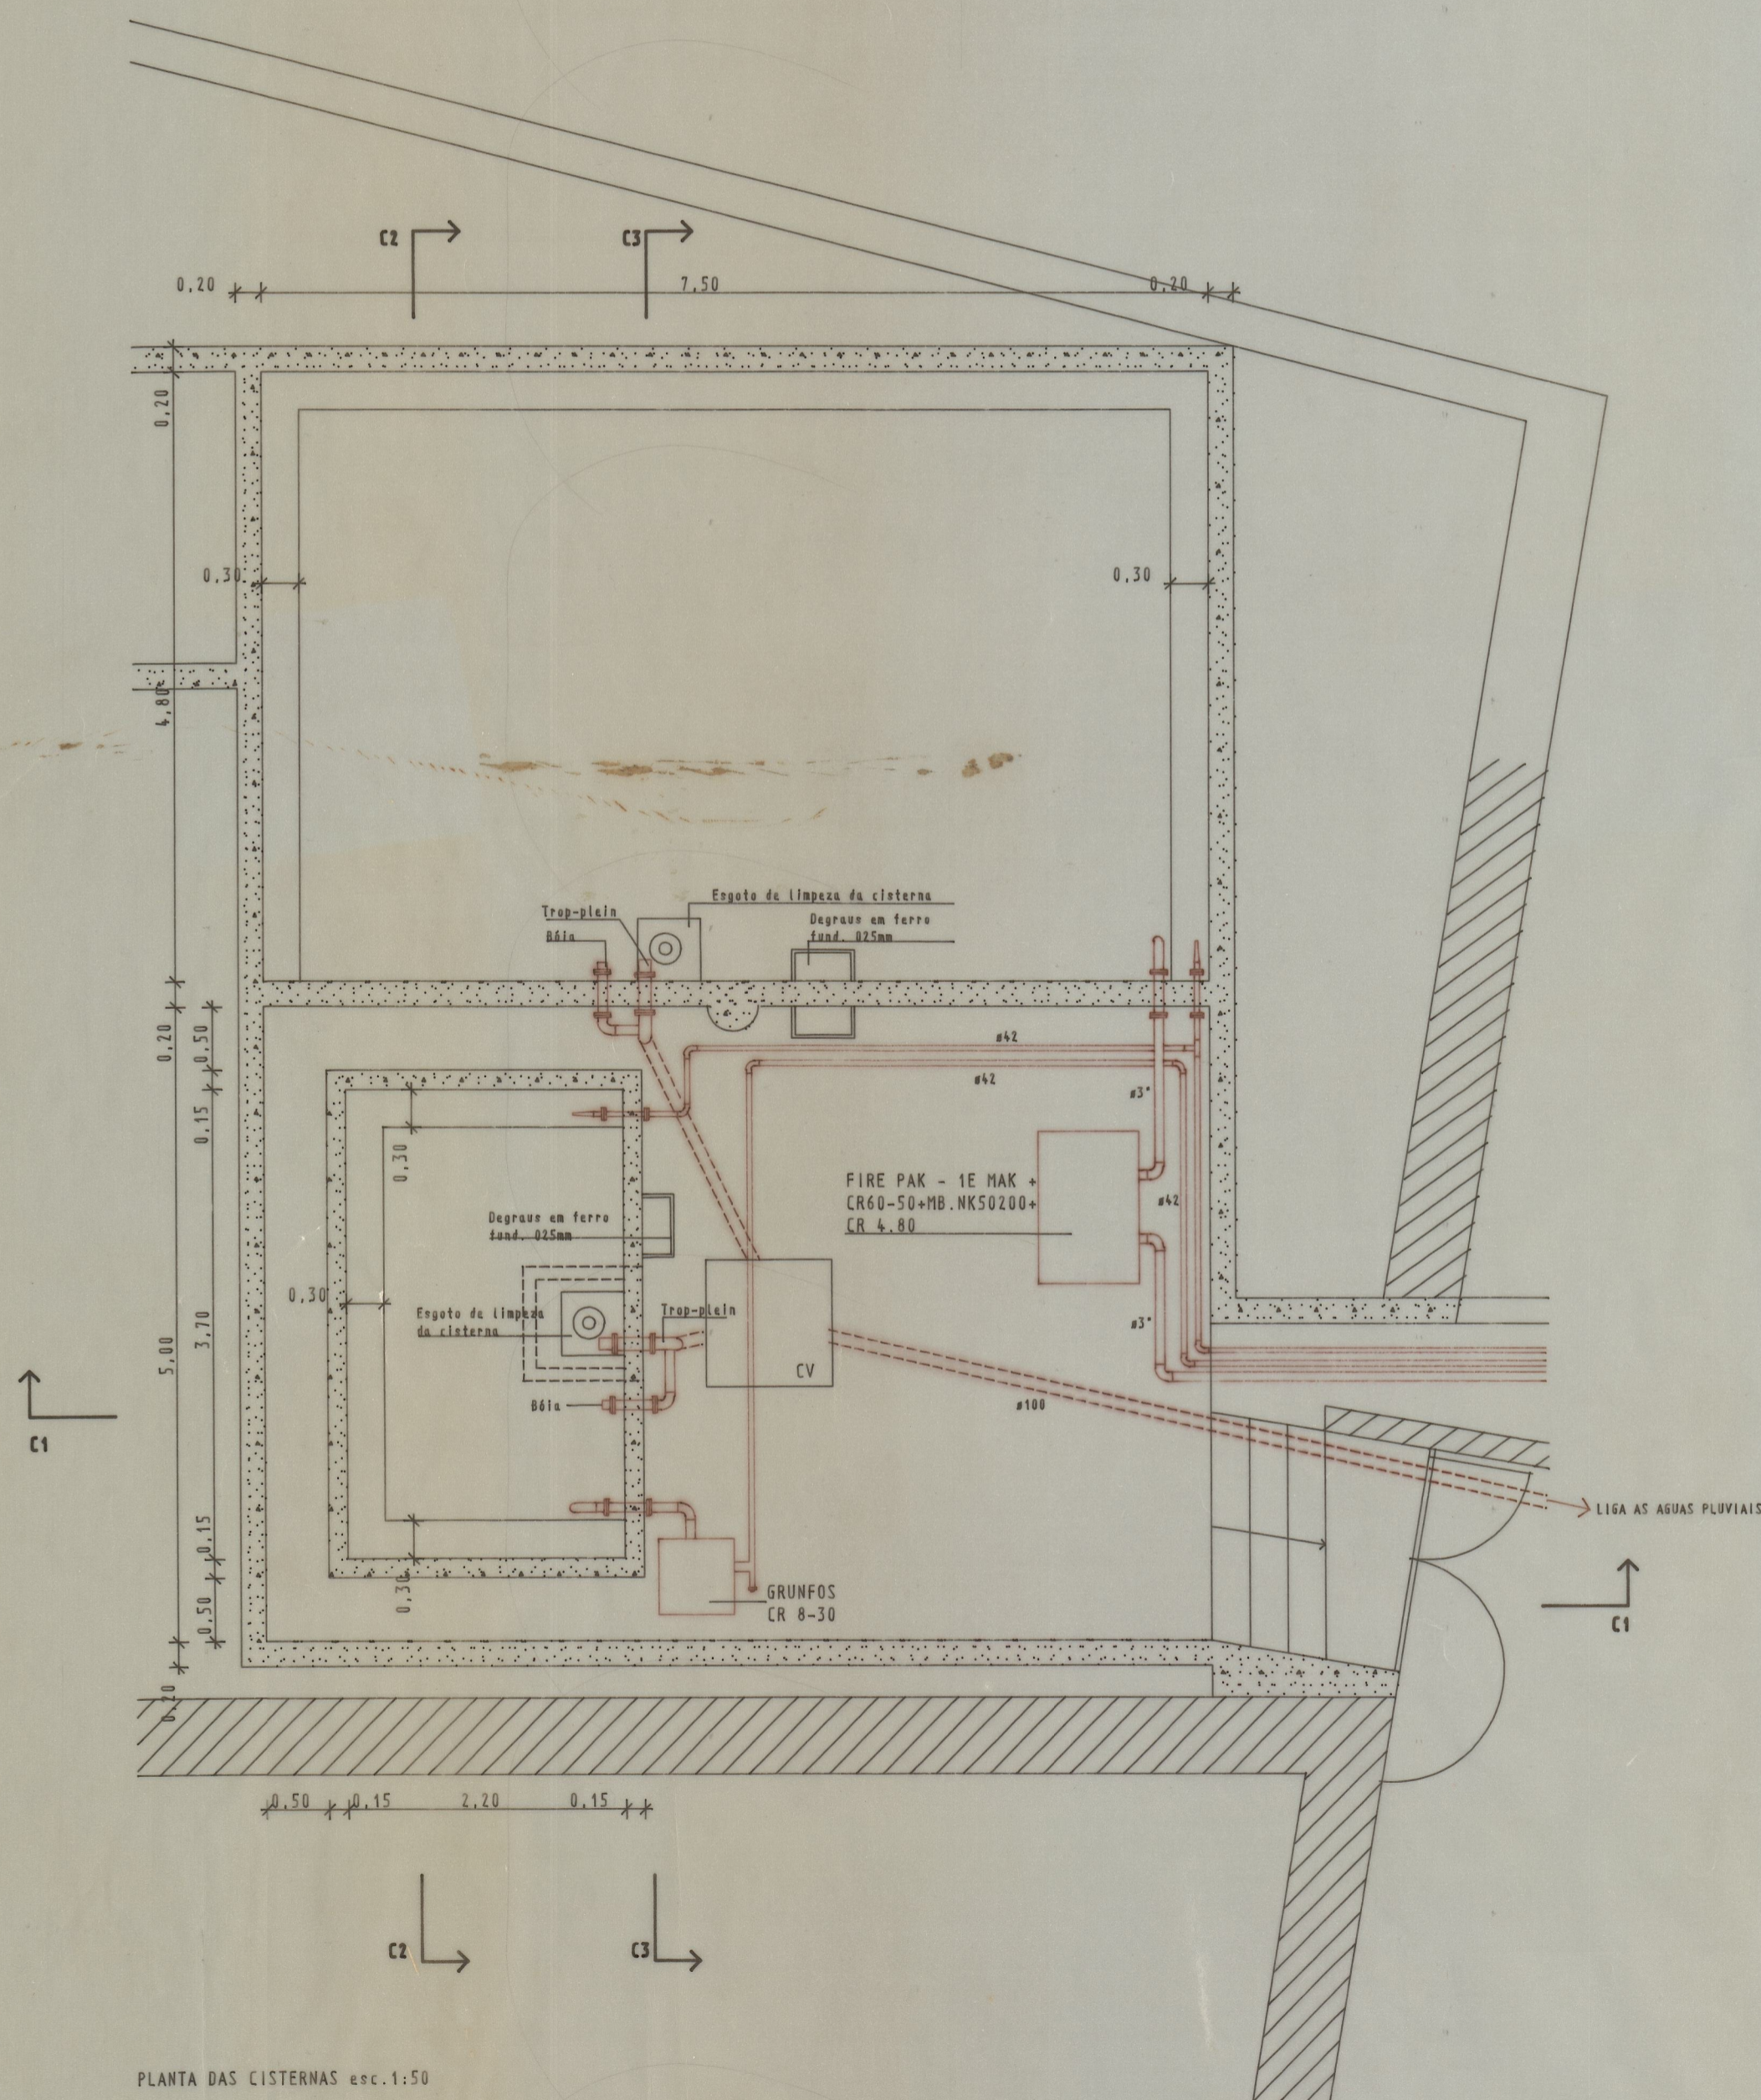


PLANTA DAS CISTERNAS esc. 1:50

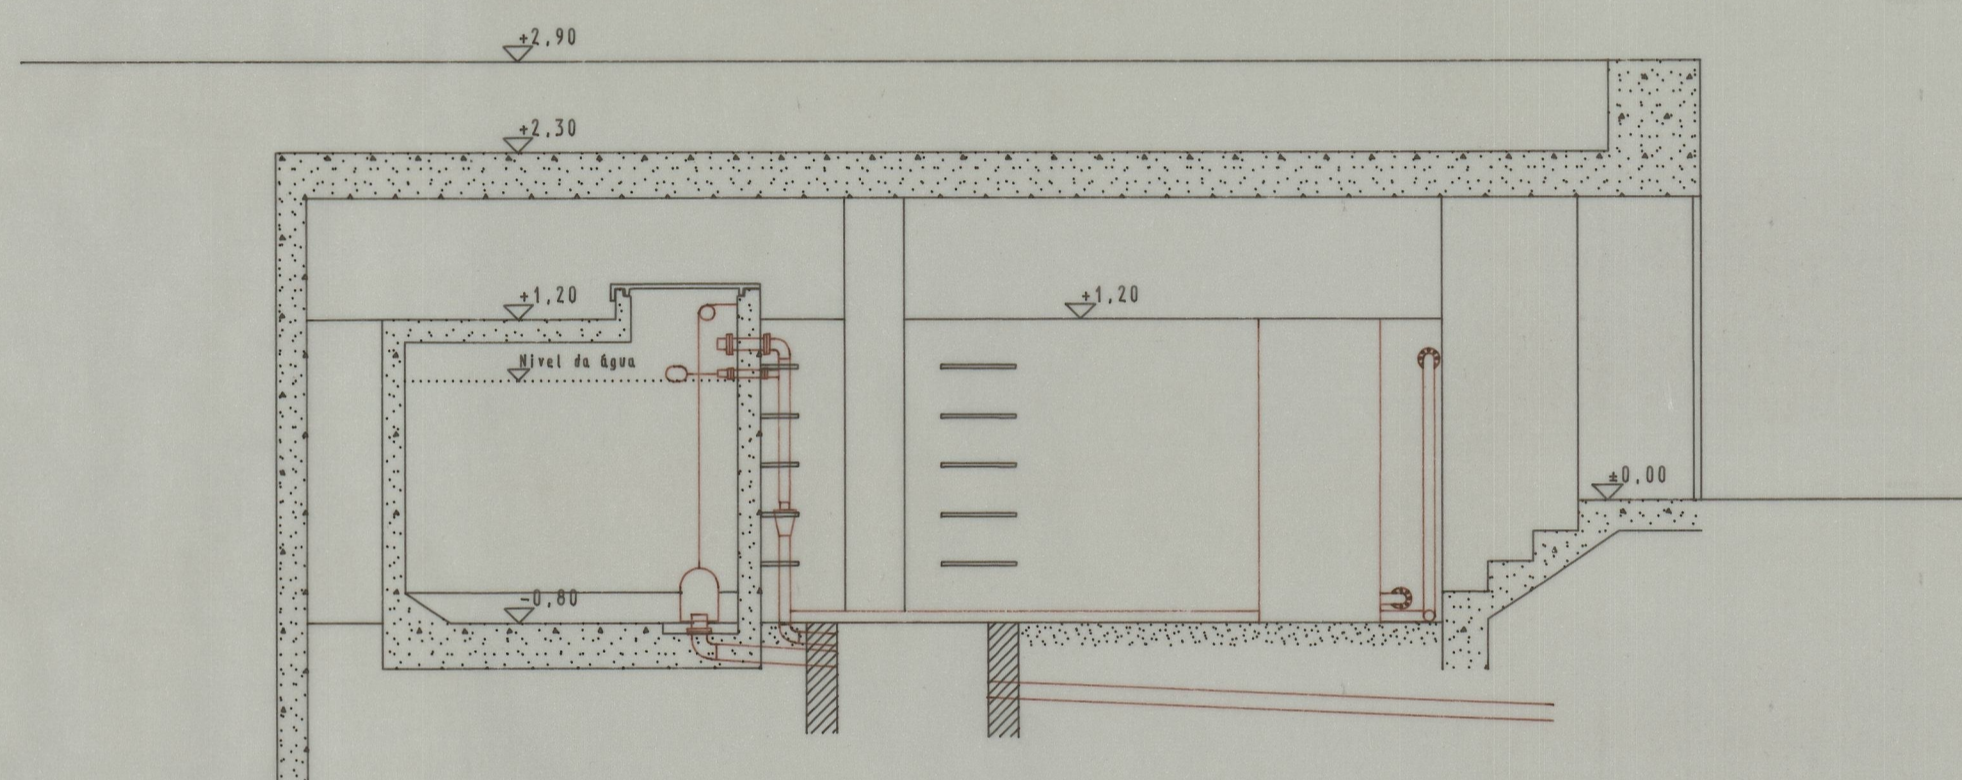

CORTE C1 esc. 1:50

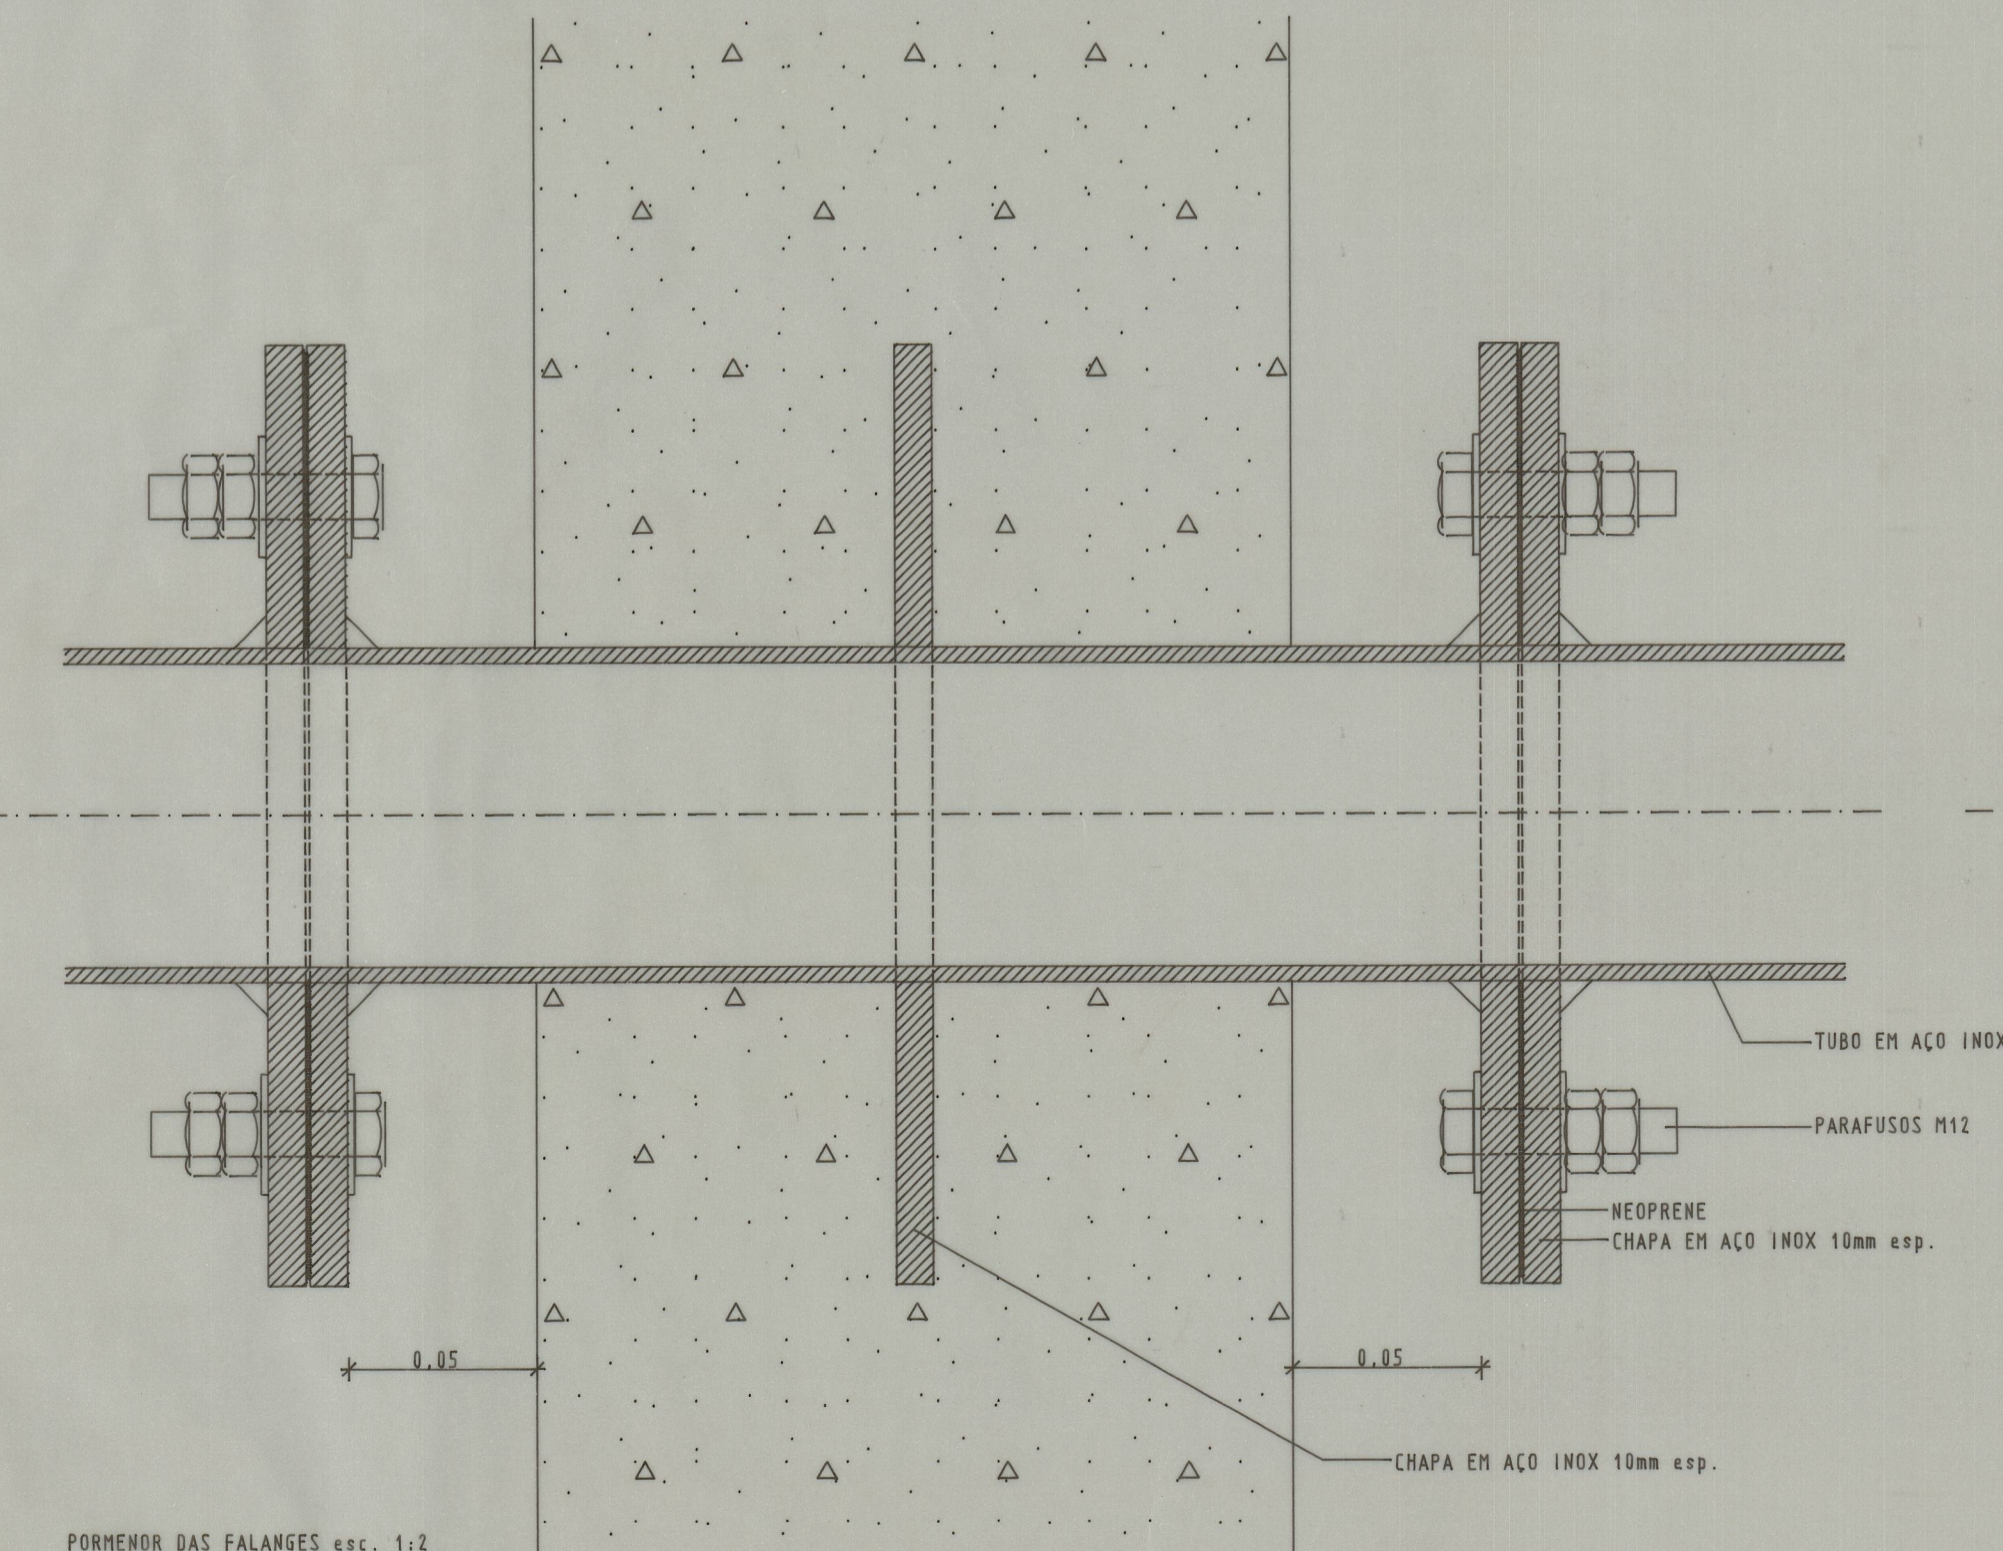

PORTEADOR DAS FALANGES esc. 1:2  
NOTA: AÇO INOX - CLASSE AISI 316

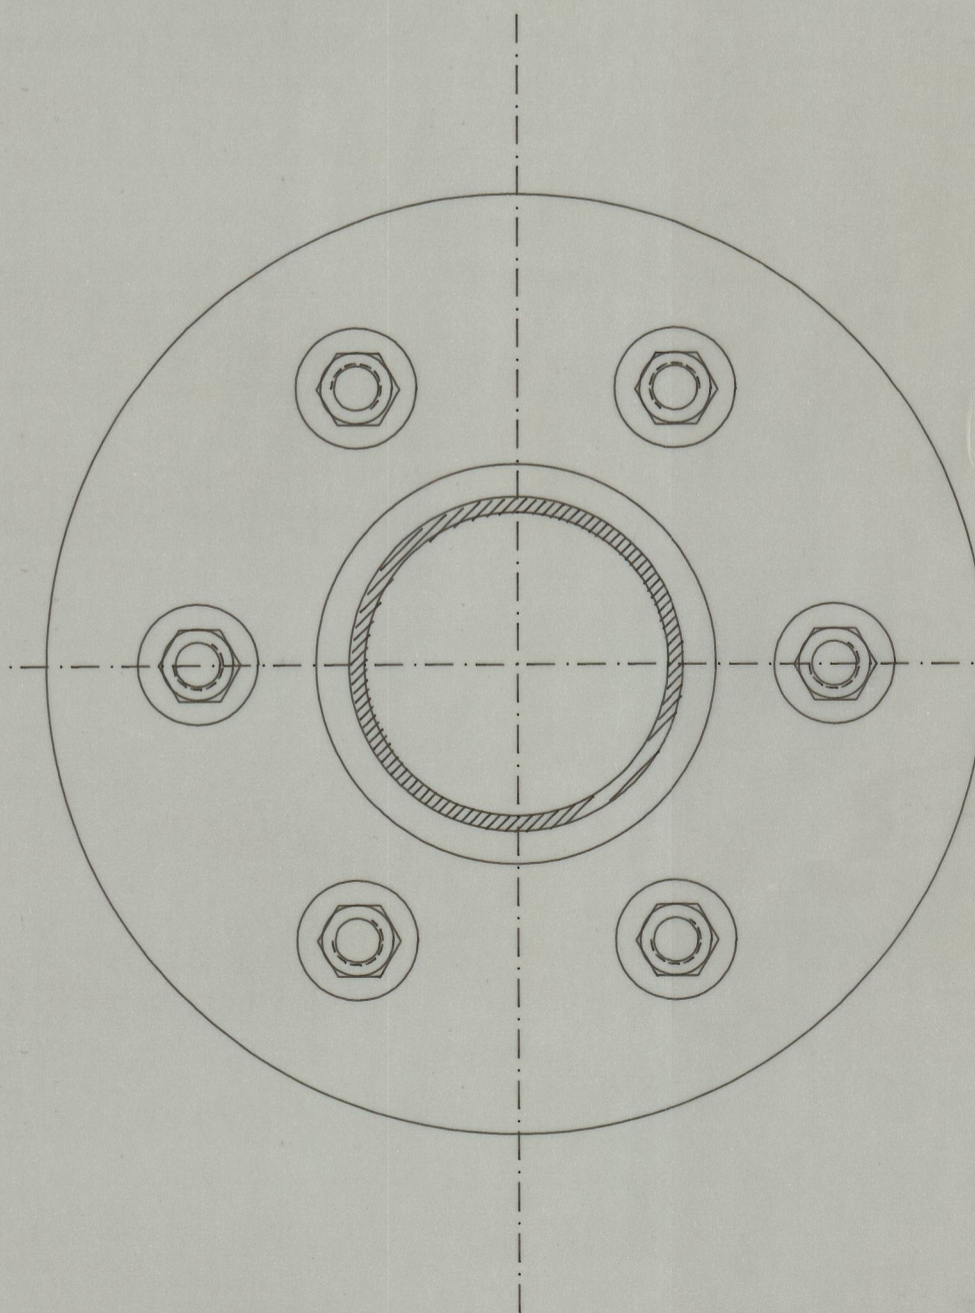

NOVOPCA  
TEL. FINAL  
21/10/98

41-1985