



PLANTA esc: 1:10

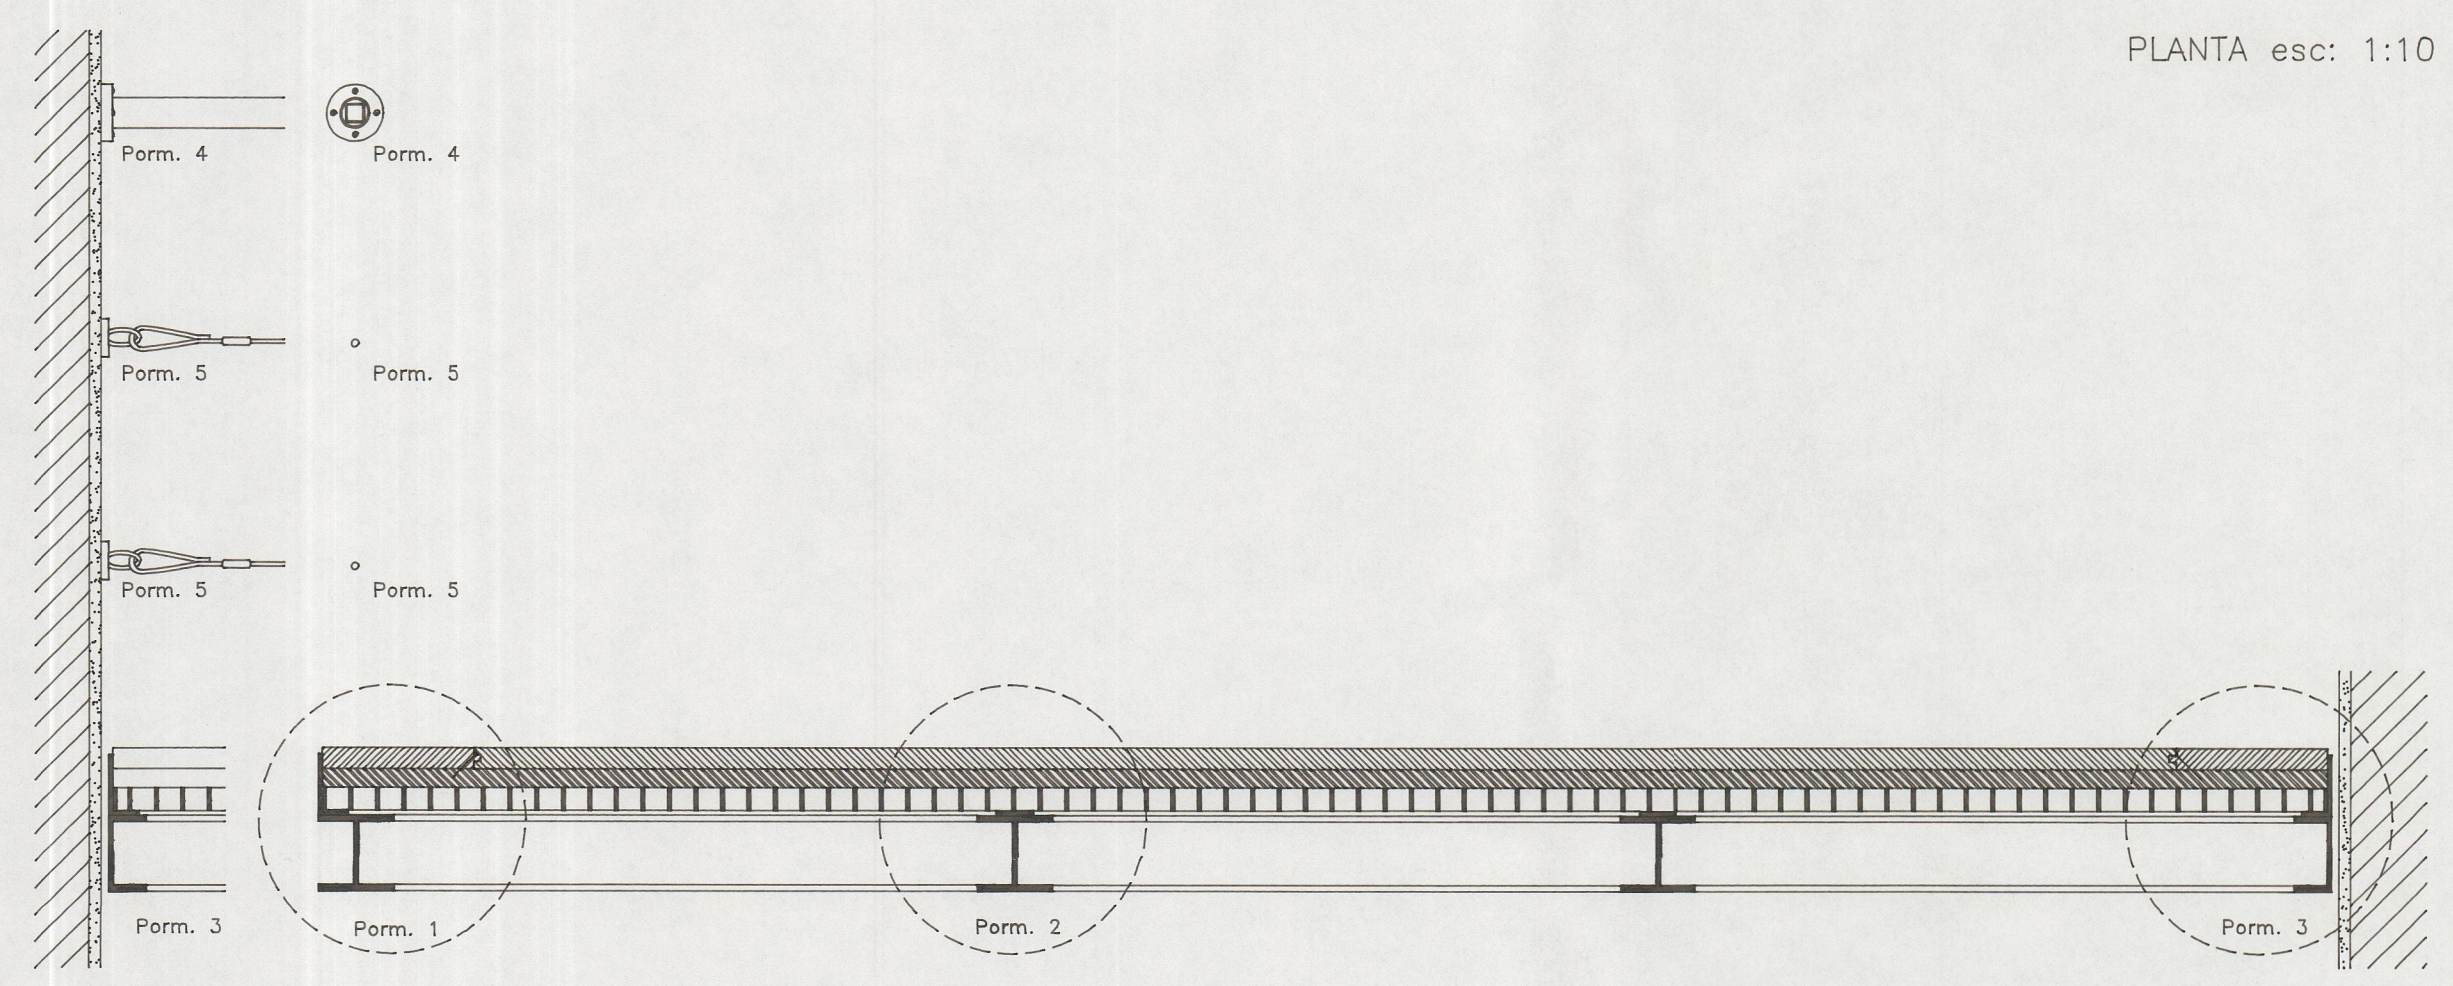


CORTE esc: 1:10

ALCADO esc: 1:10

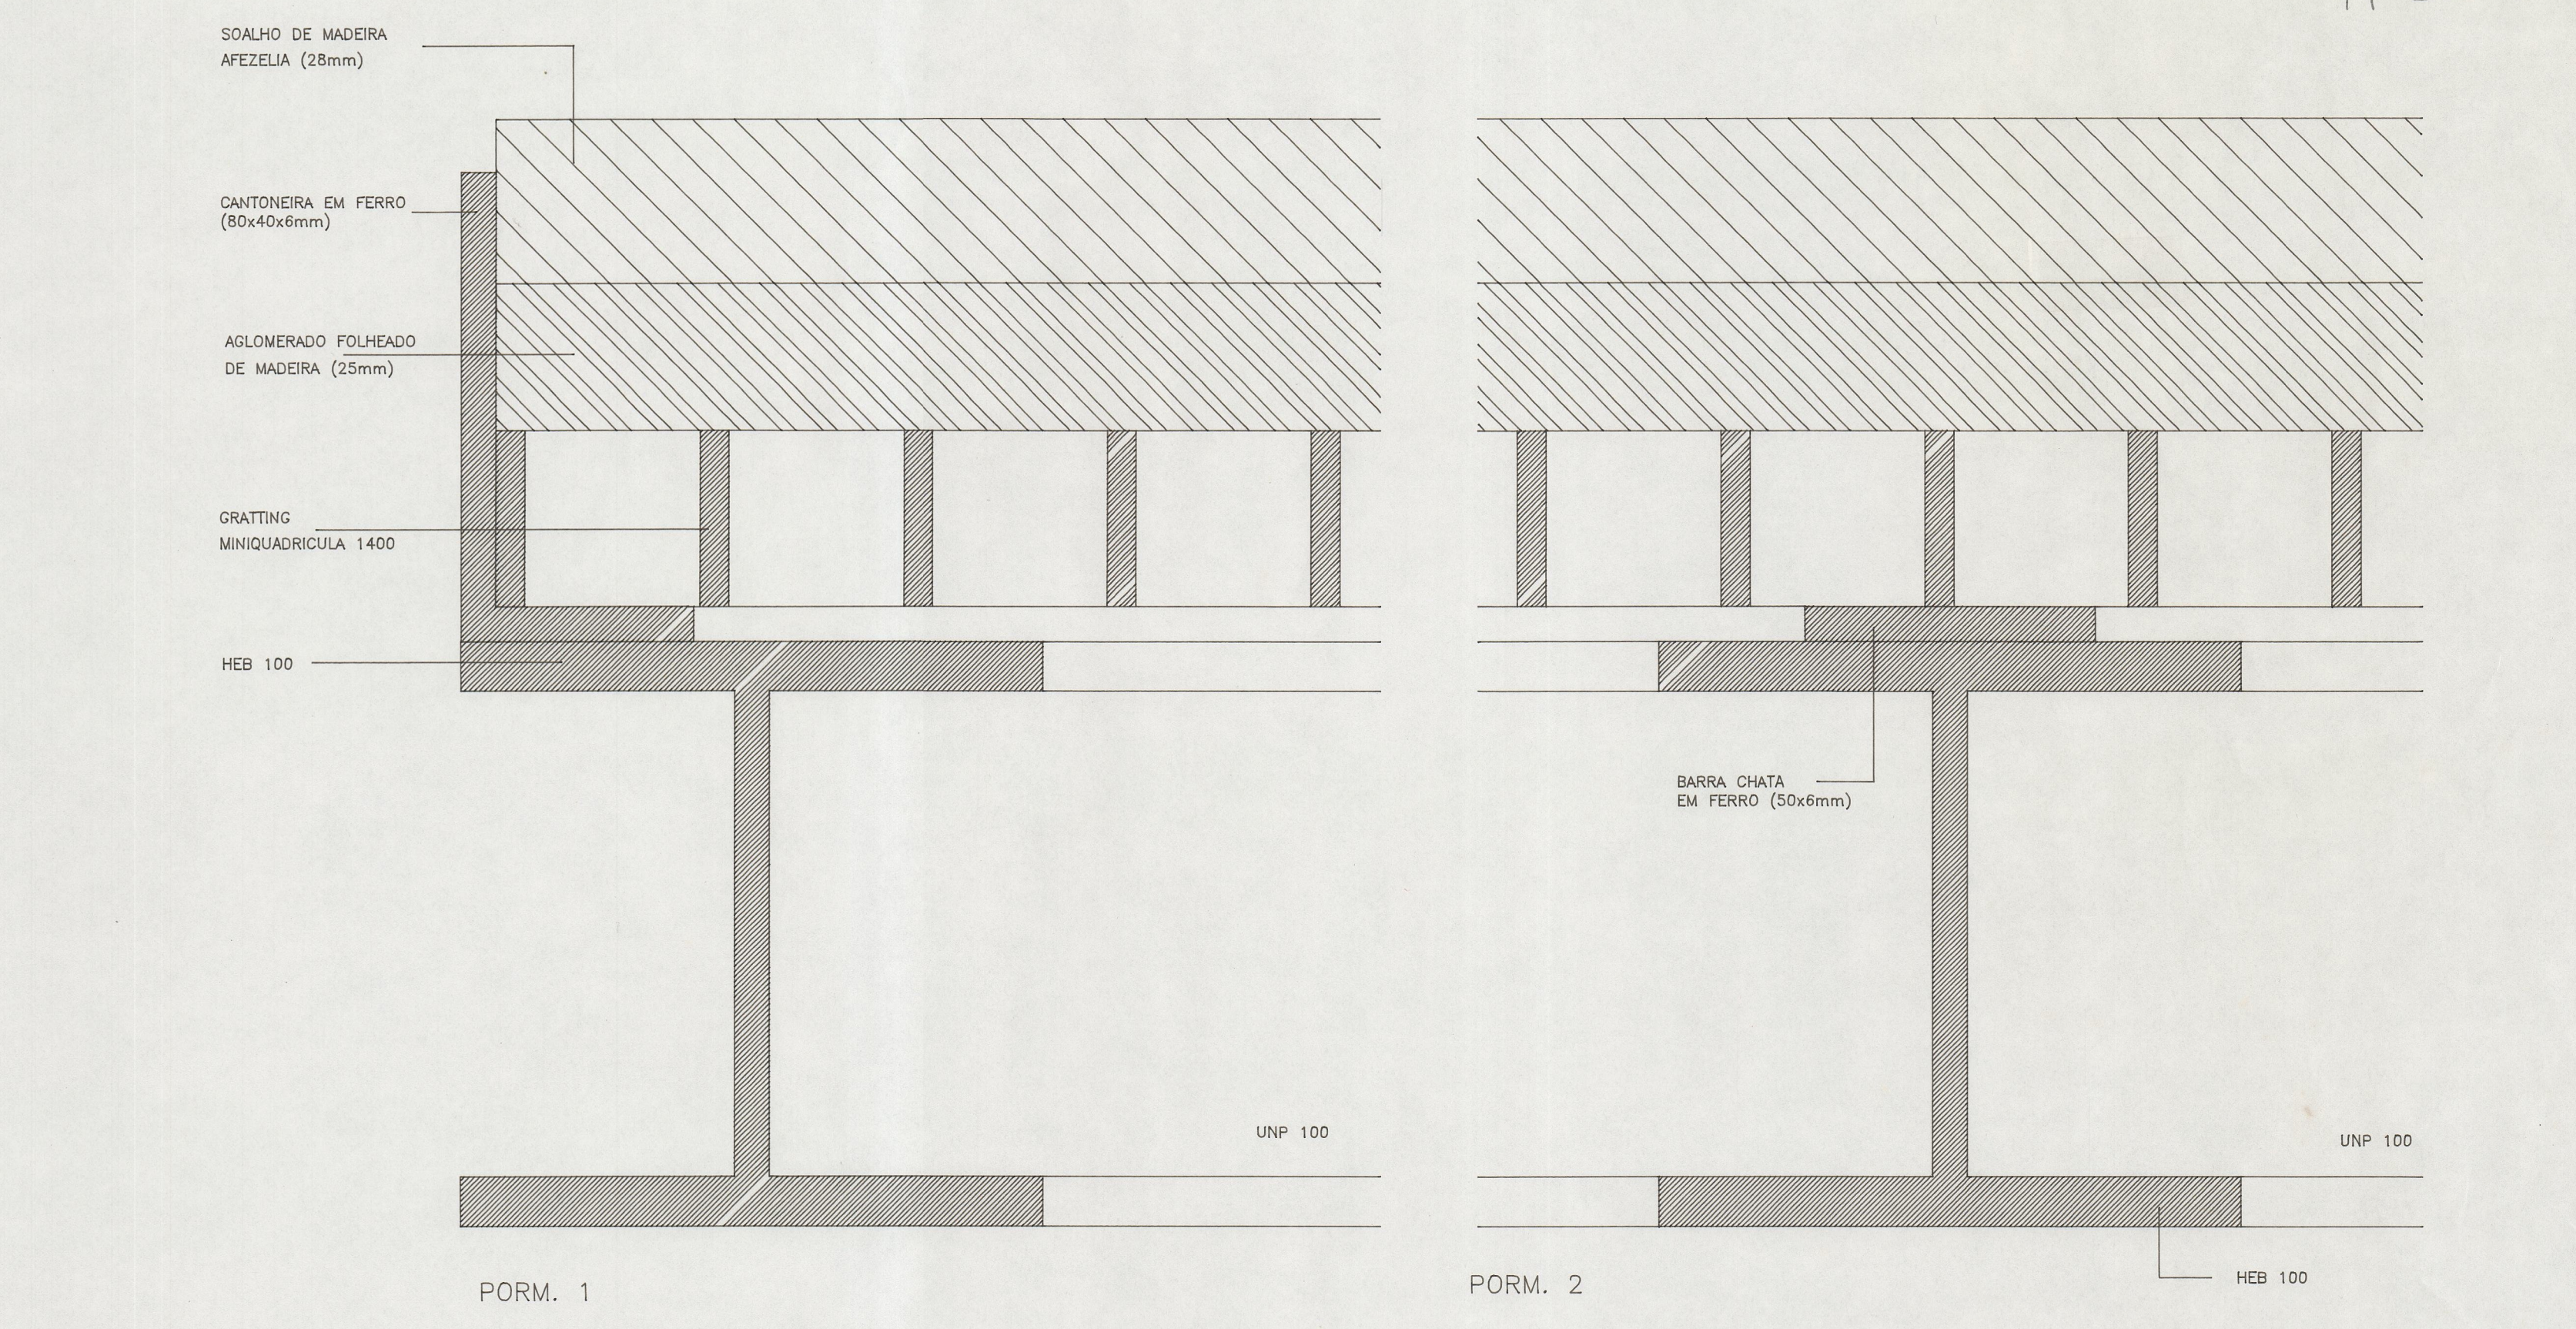

PORM. 1

PORM. 2

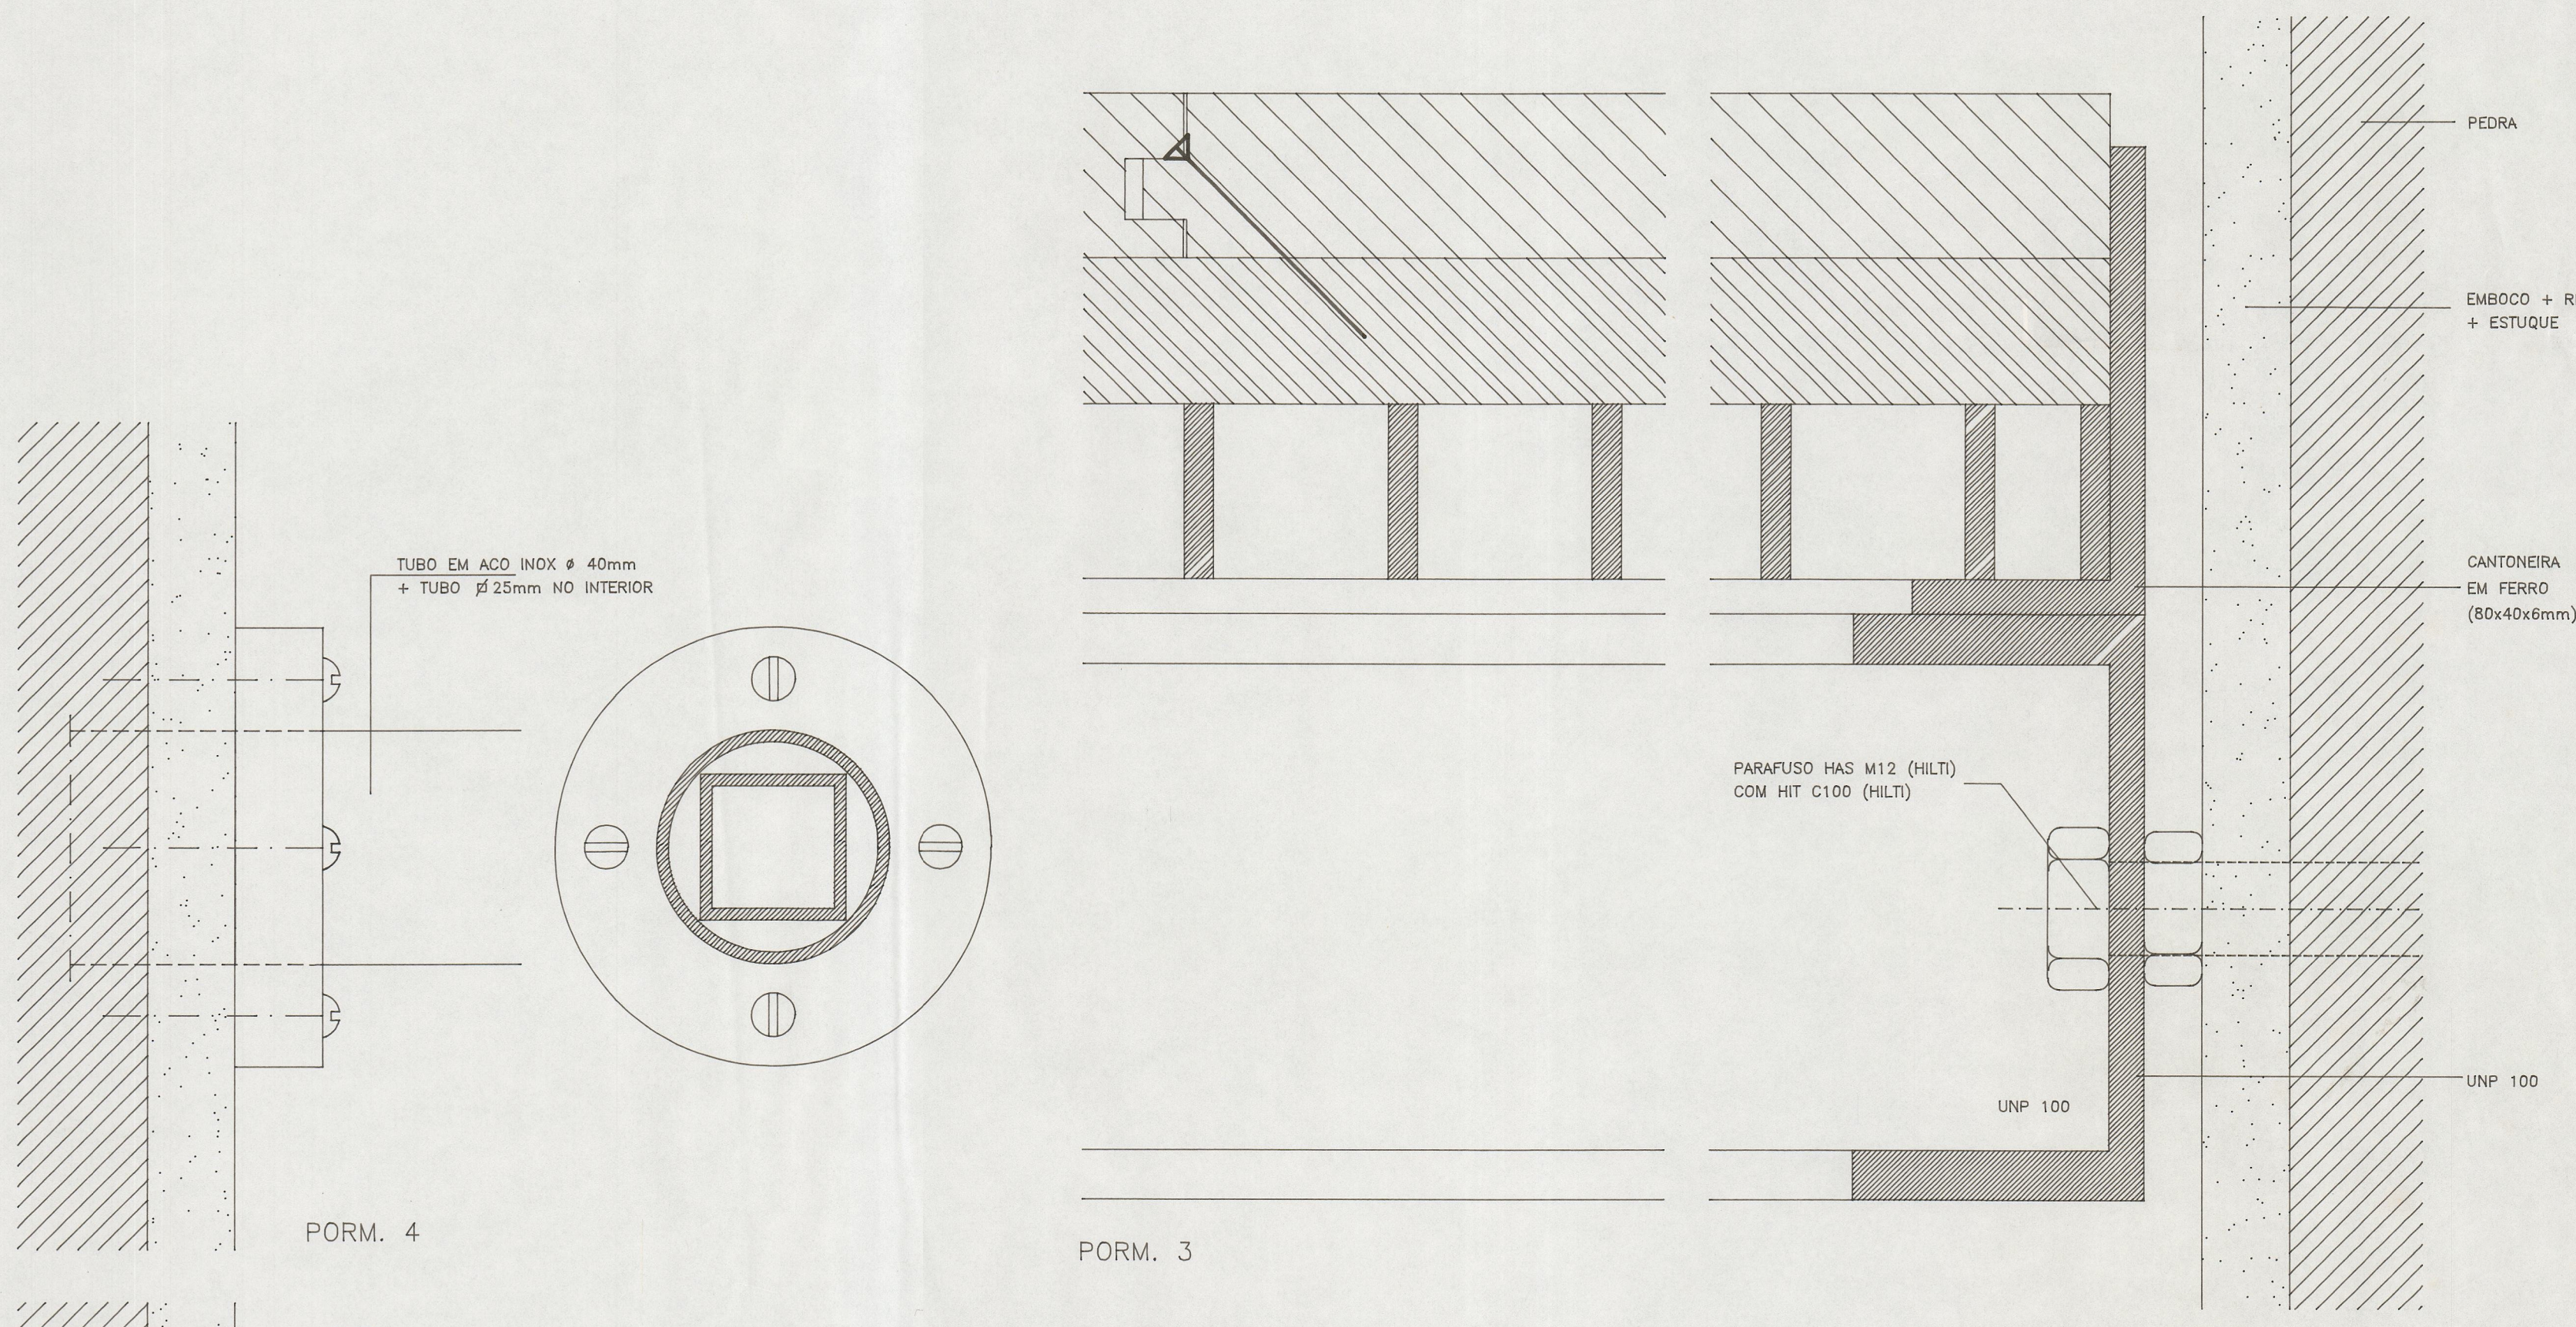

PORM. 4

PORM. 3

PORM. 5

