



CORTE 1

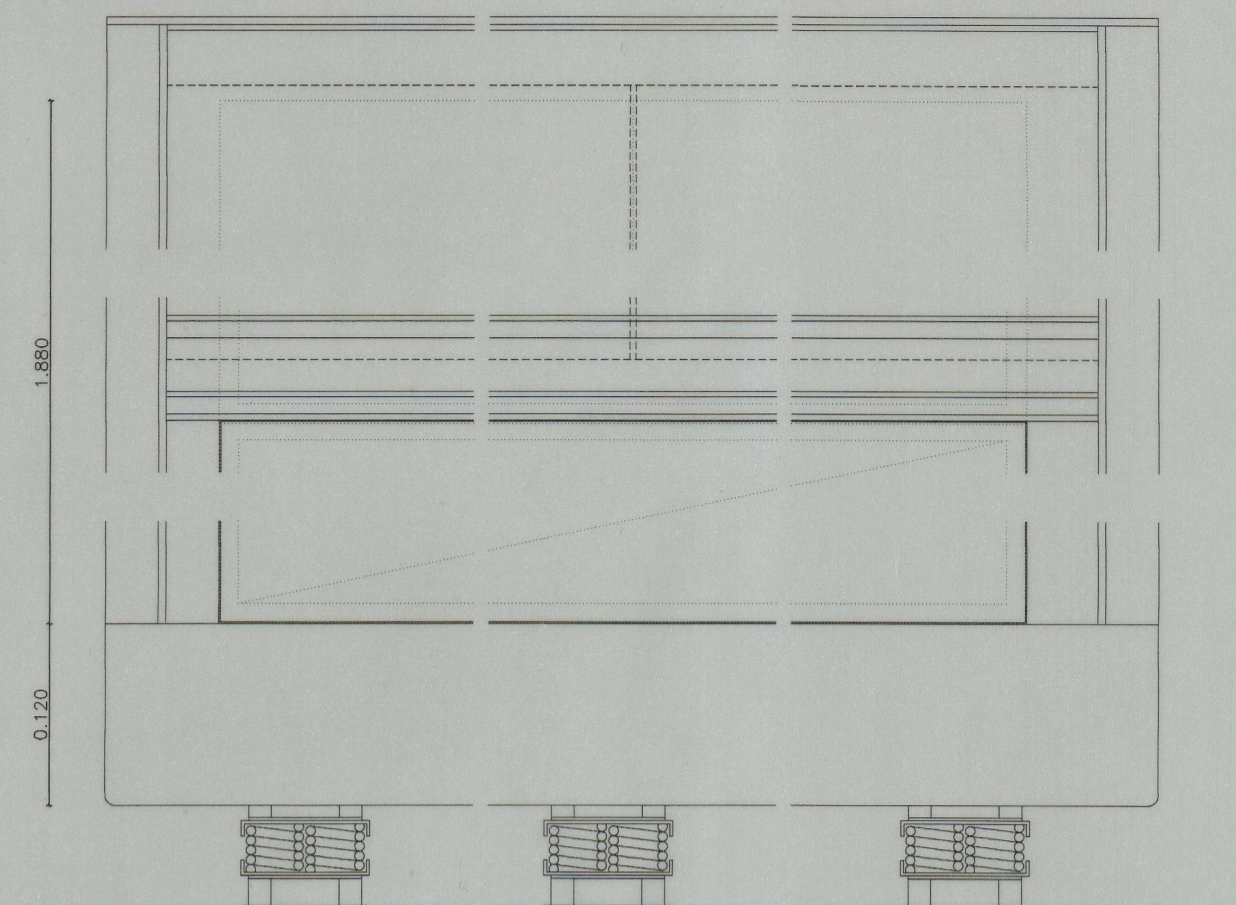


ALÇADO


0.040, 0.050, 0.080

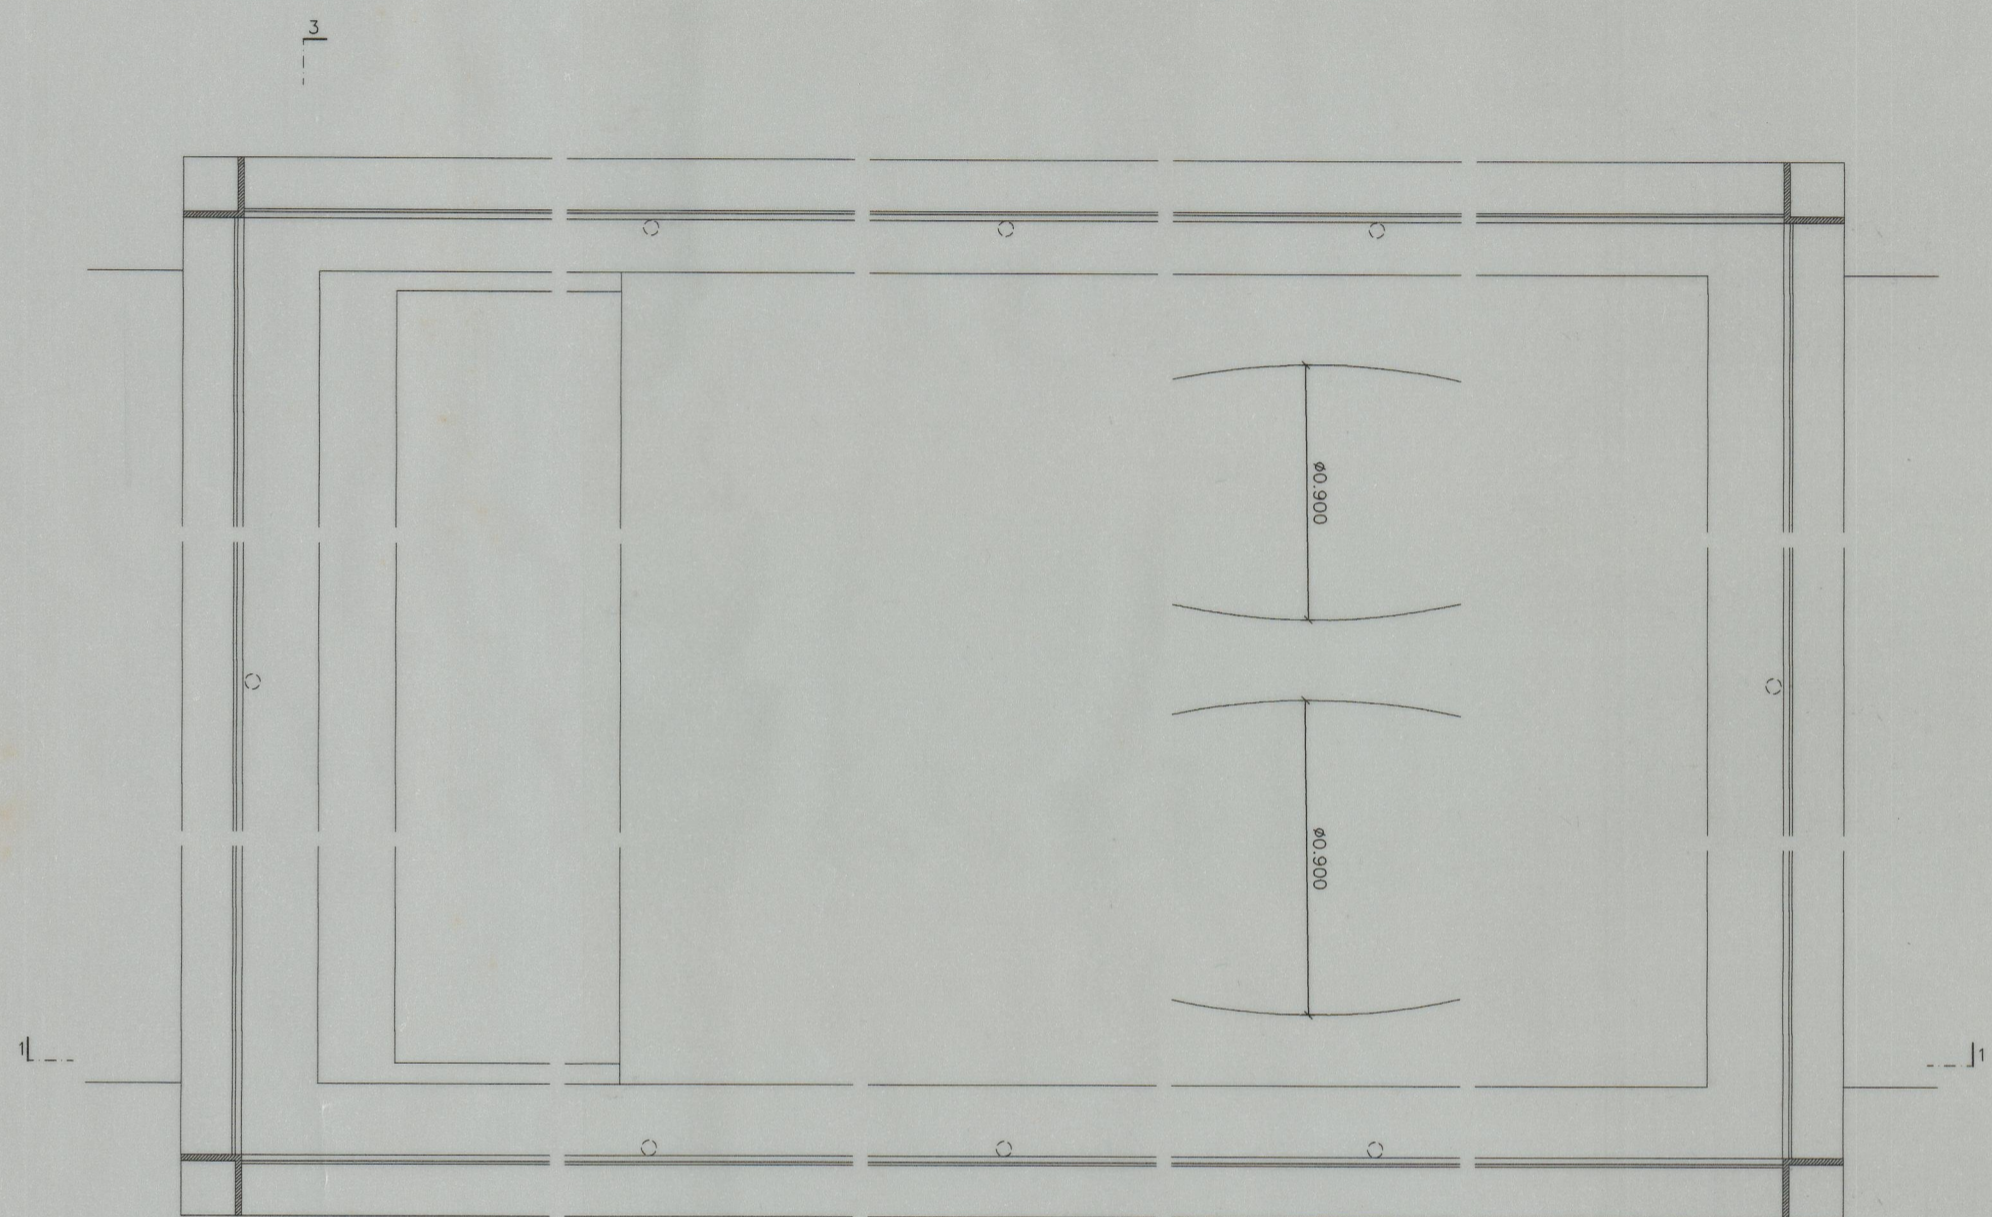

PLANTA

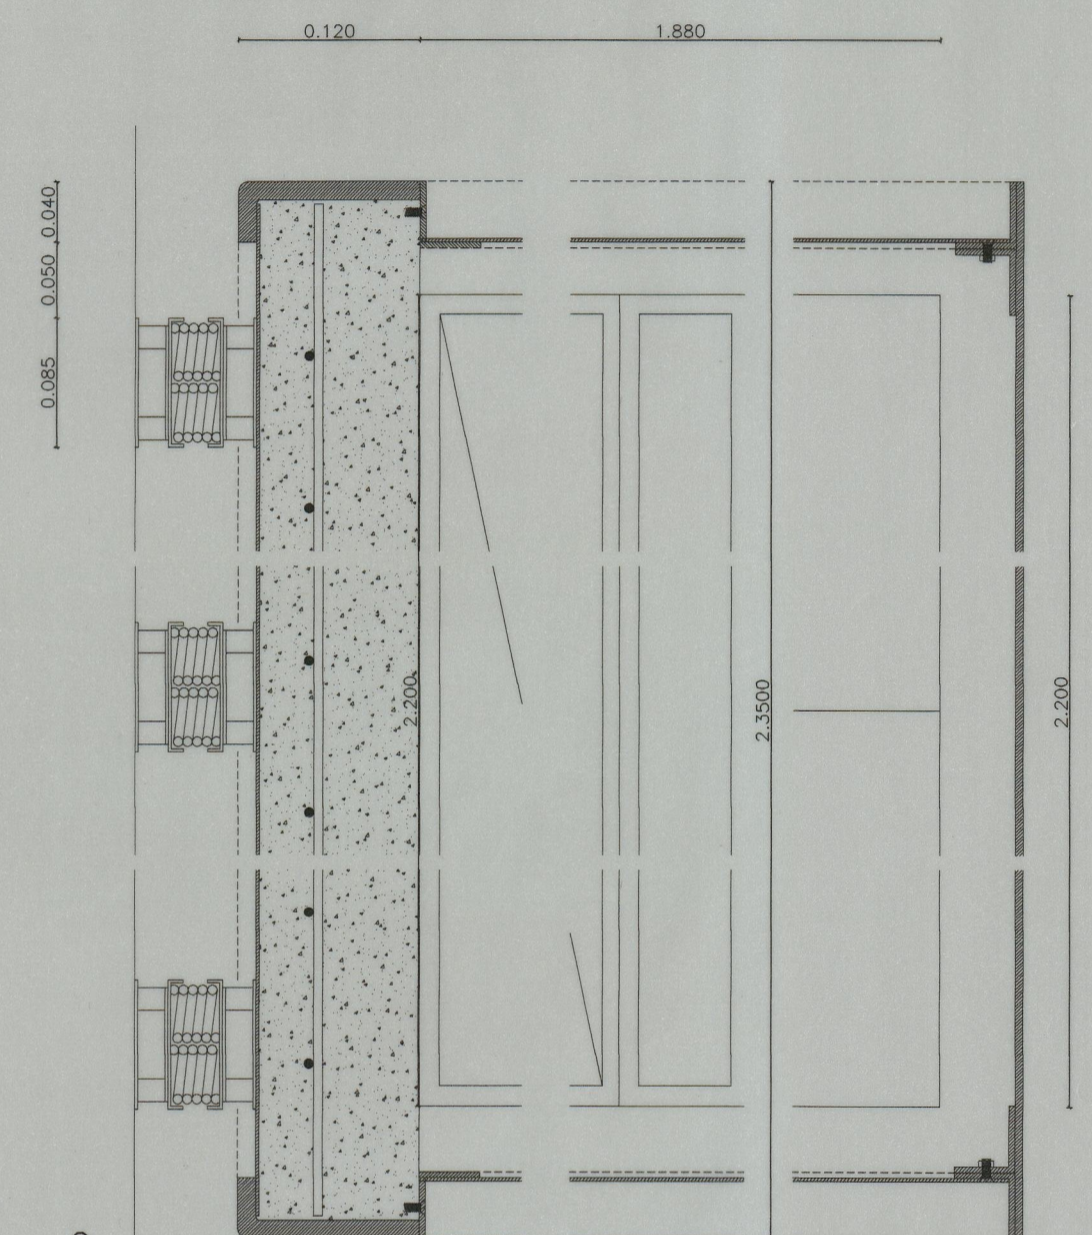

CORTE 3

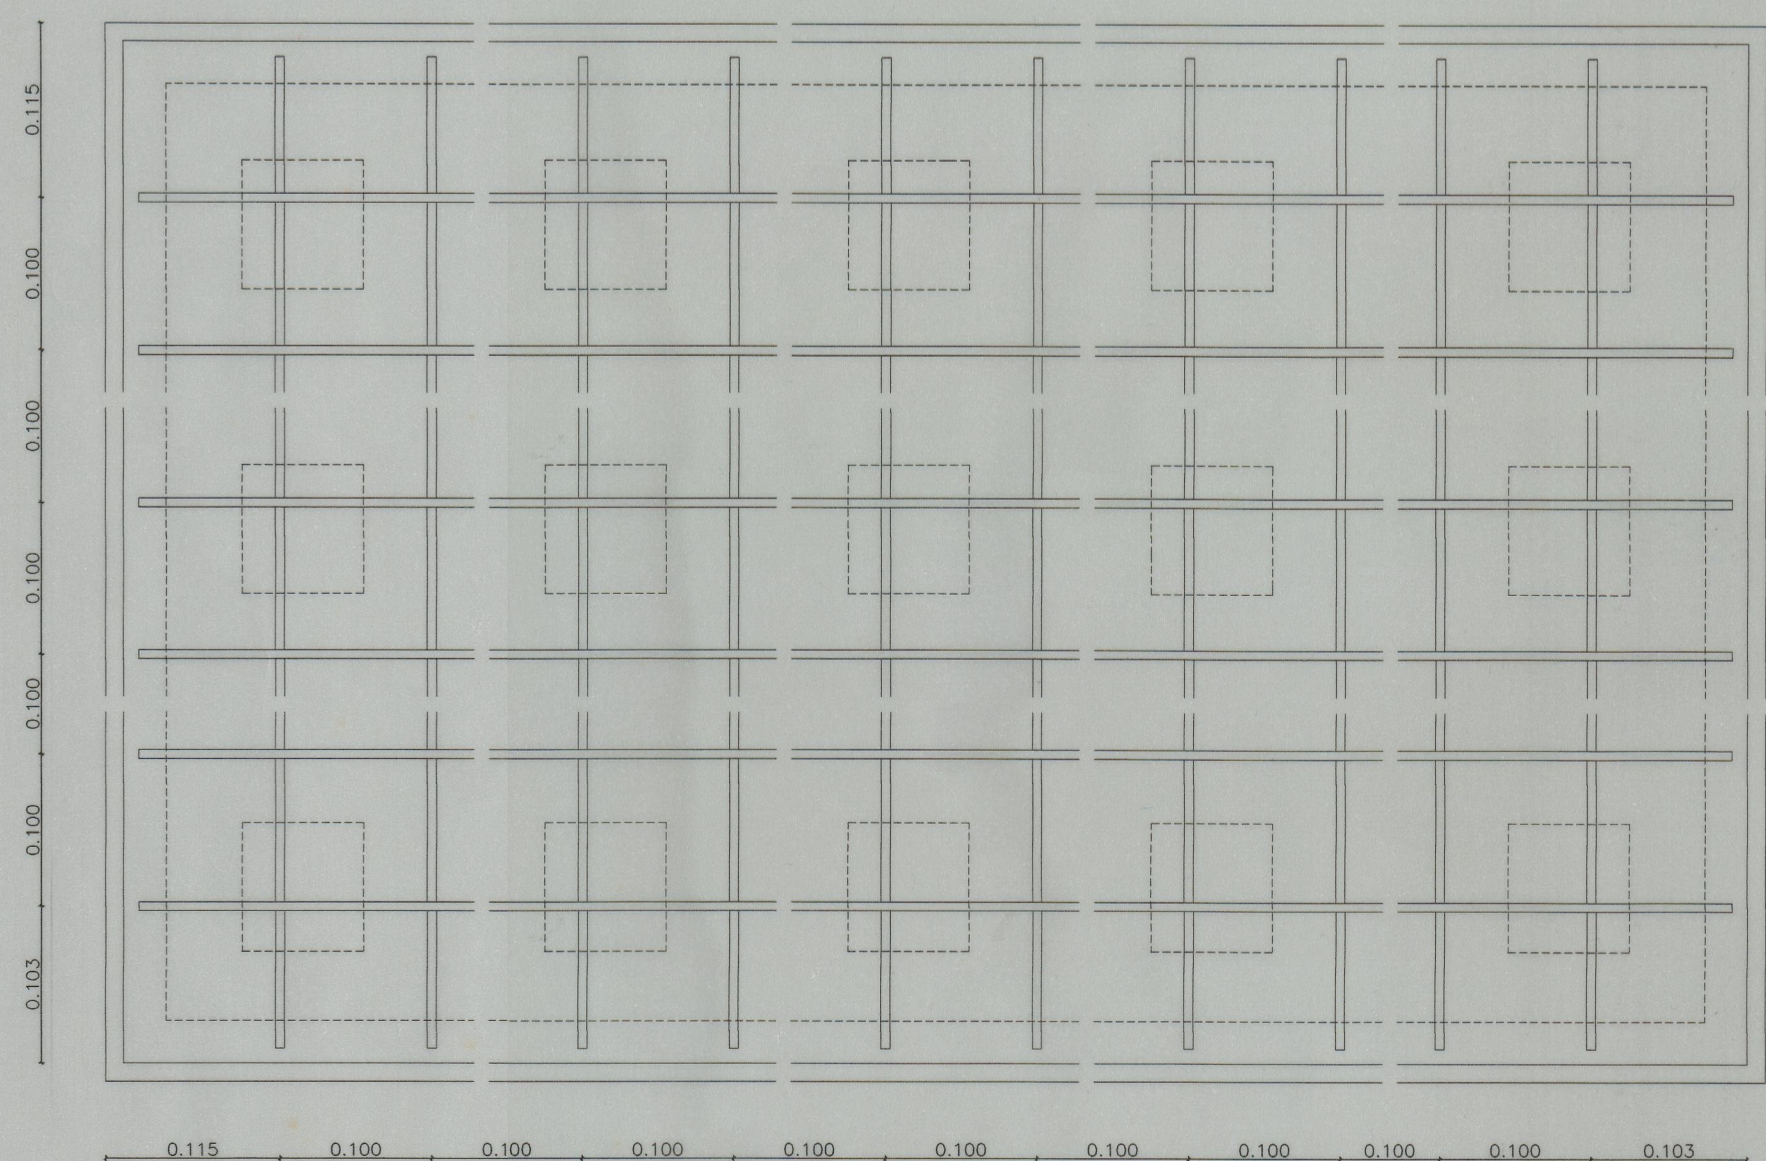

CORTE 2