




Guarda - Porm. 55 - 1/2

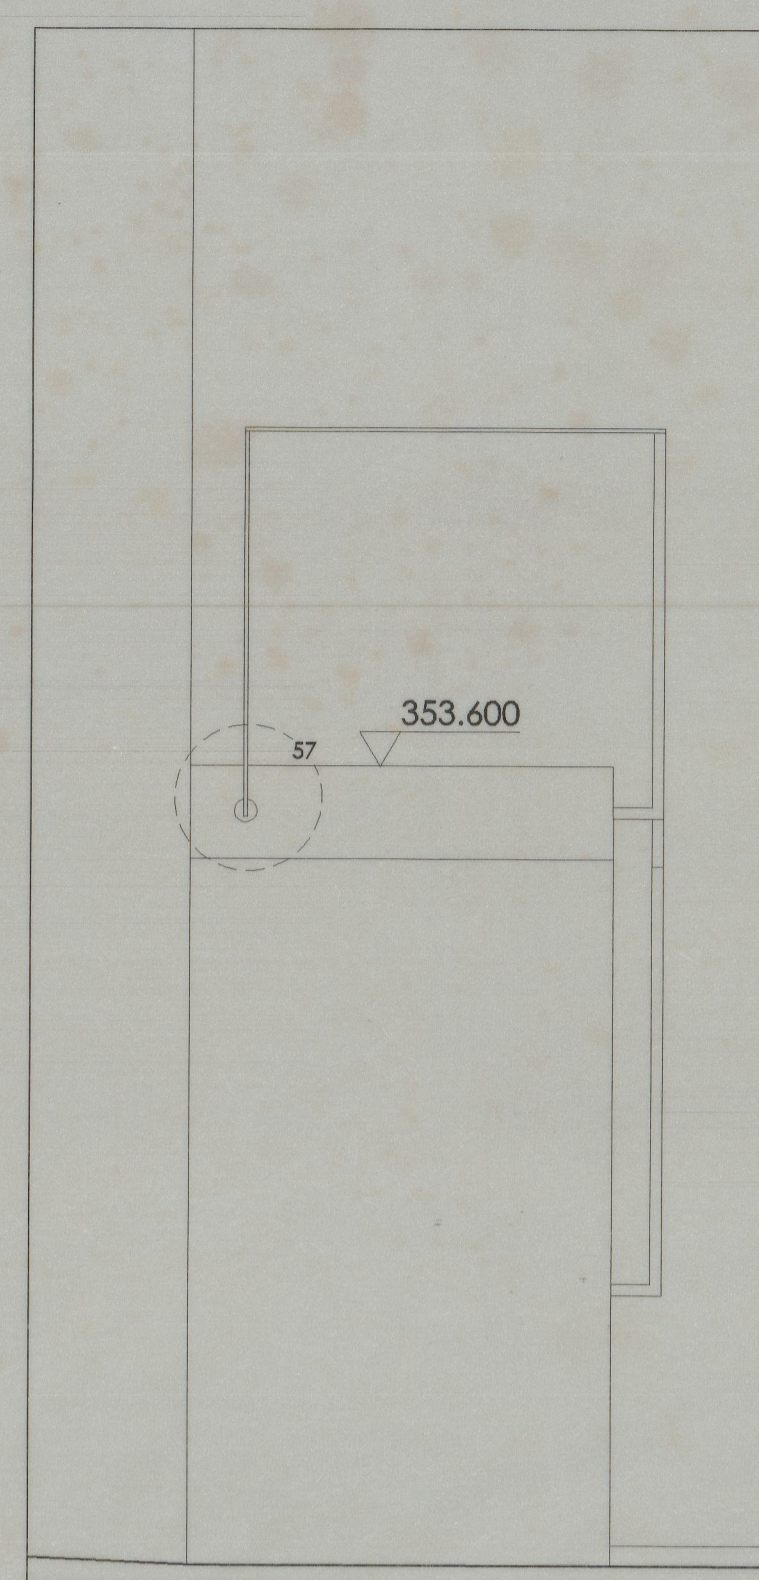


Guarda - alçada 1/20

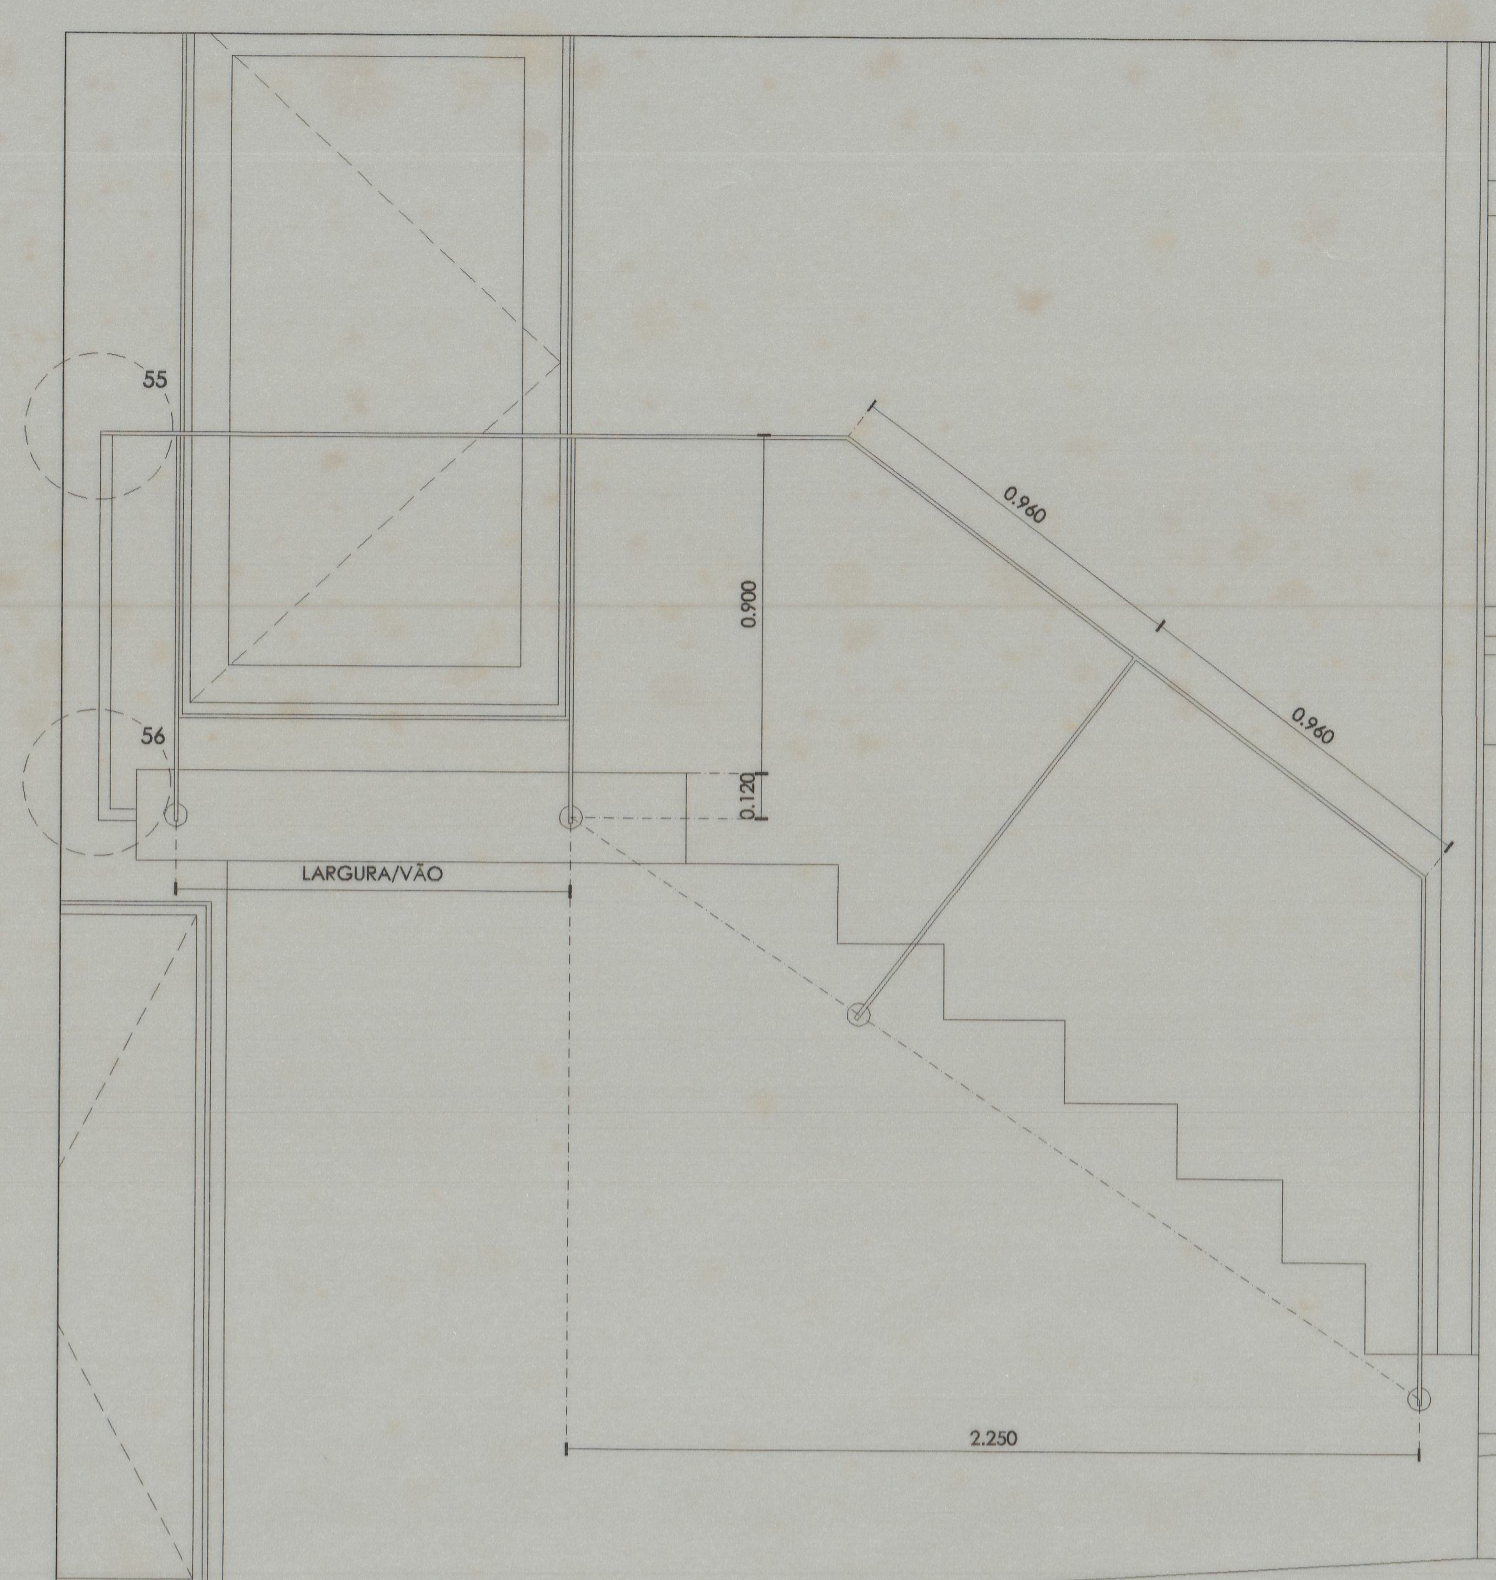


Guarda - alçada 1/20

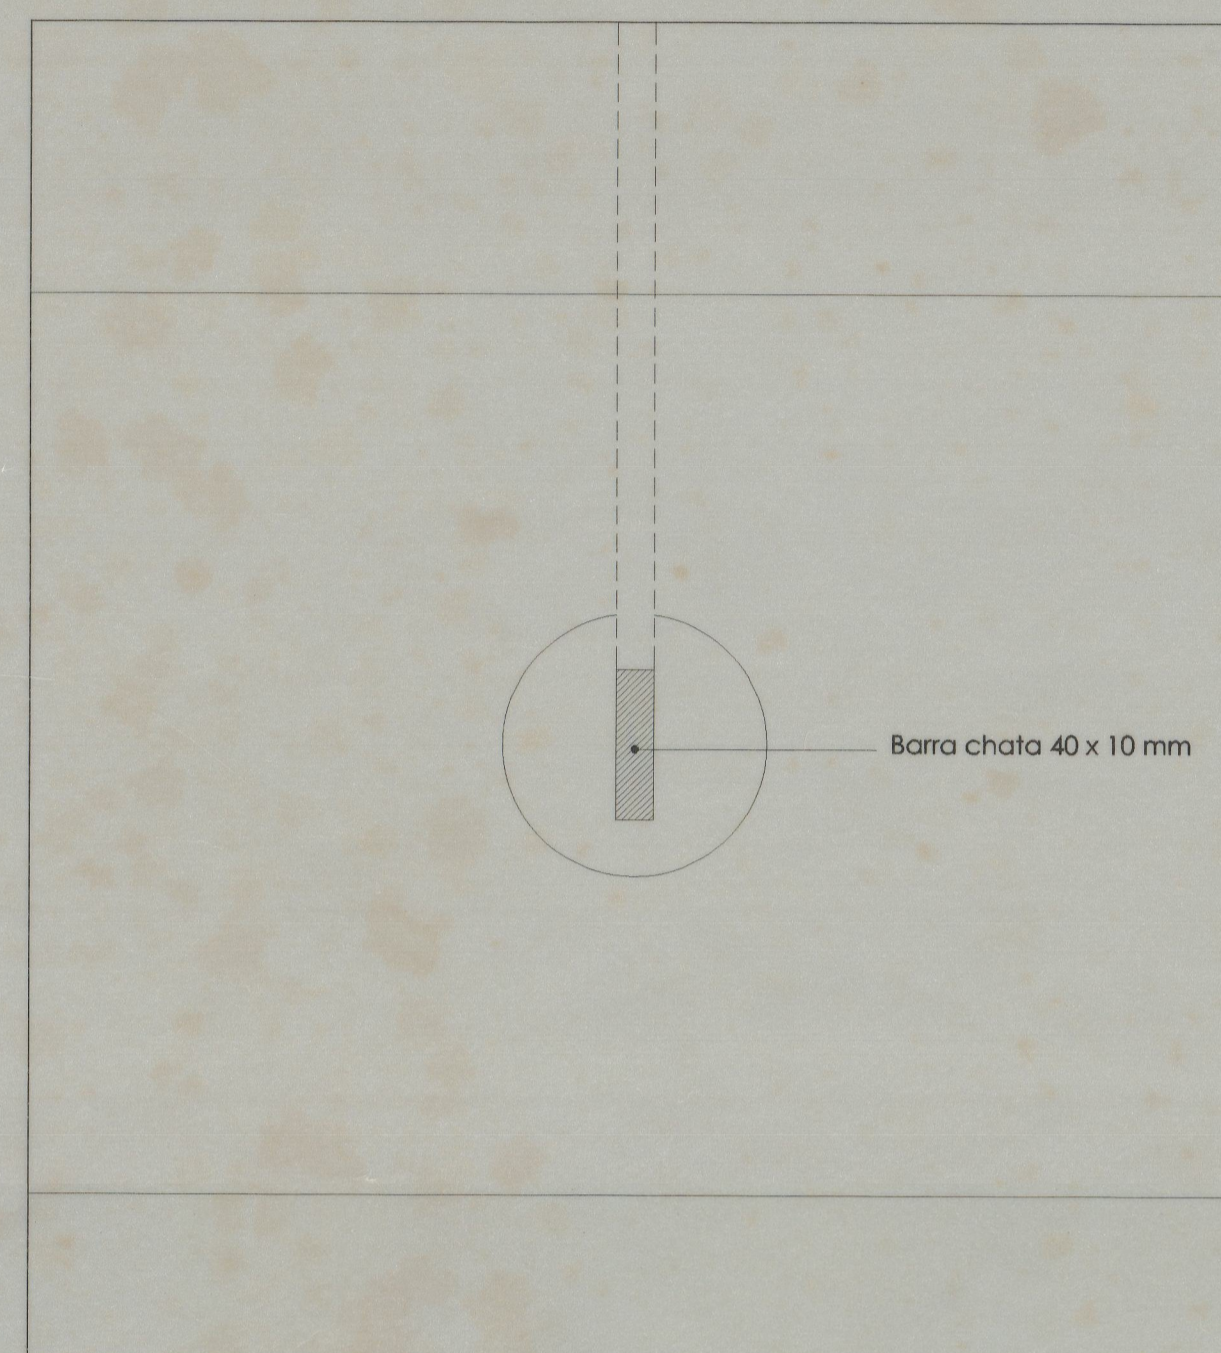


Guarda - Porm. 57 - 1/2

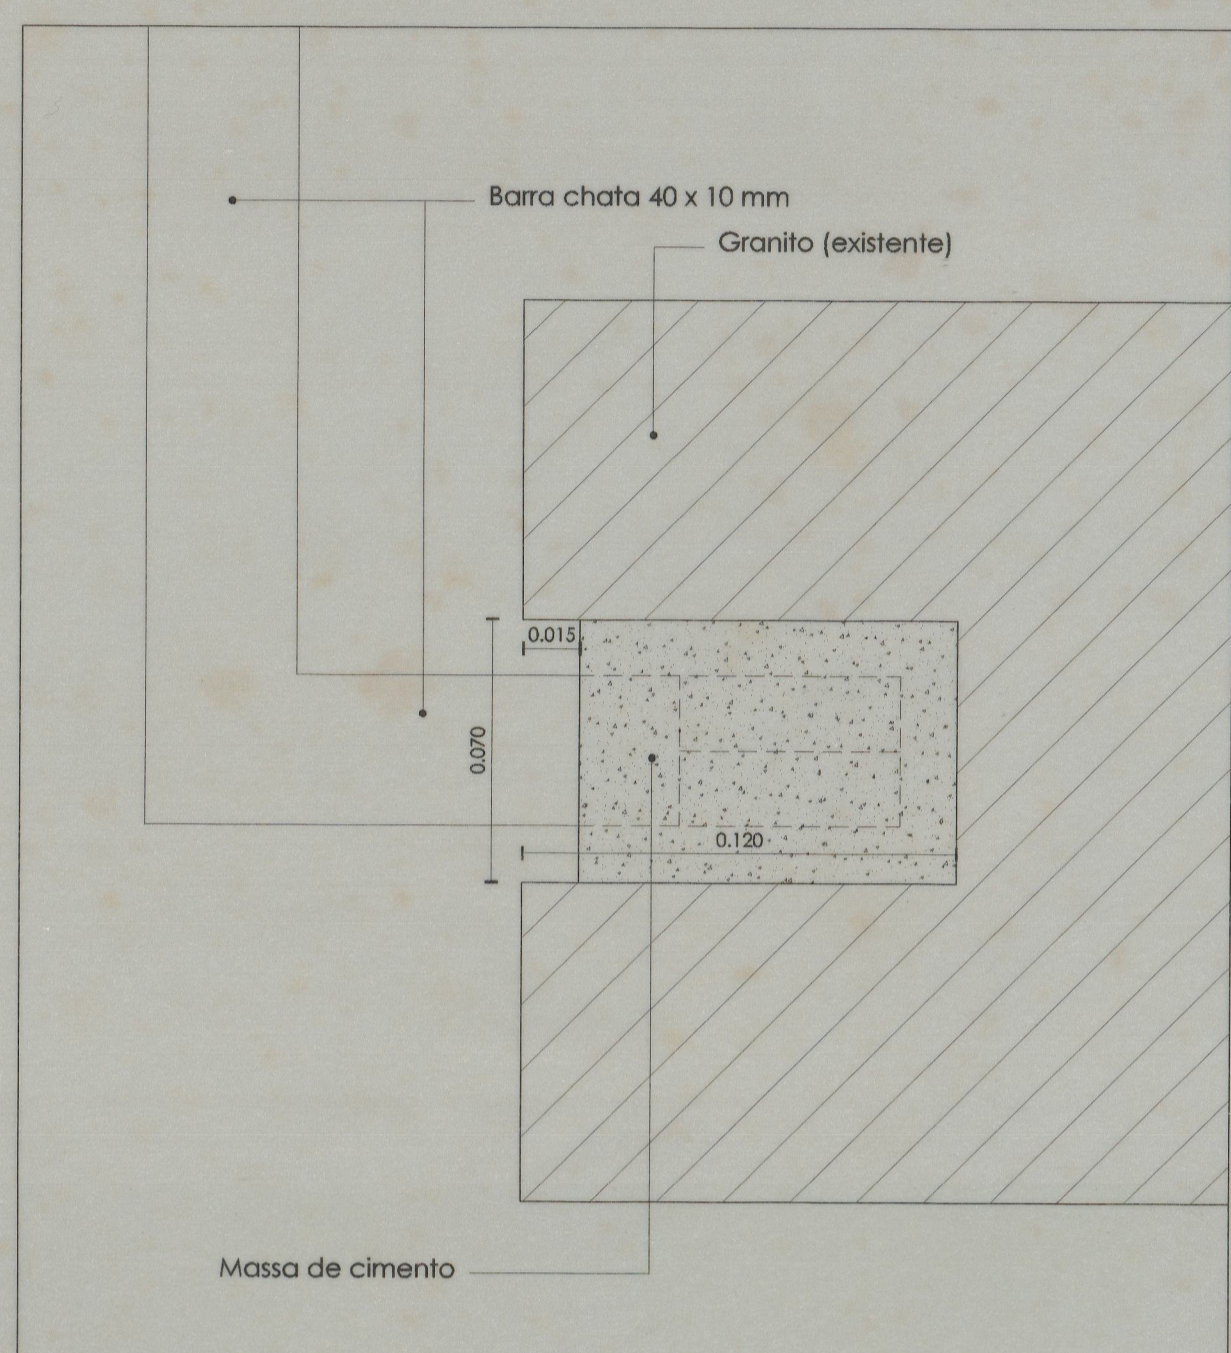


Guarda - Porm. 56 - 1/2

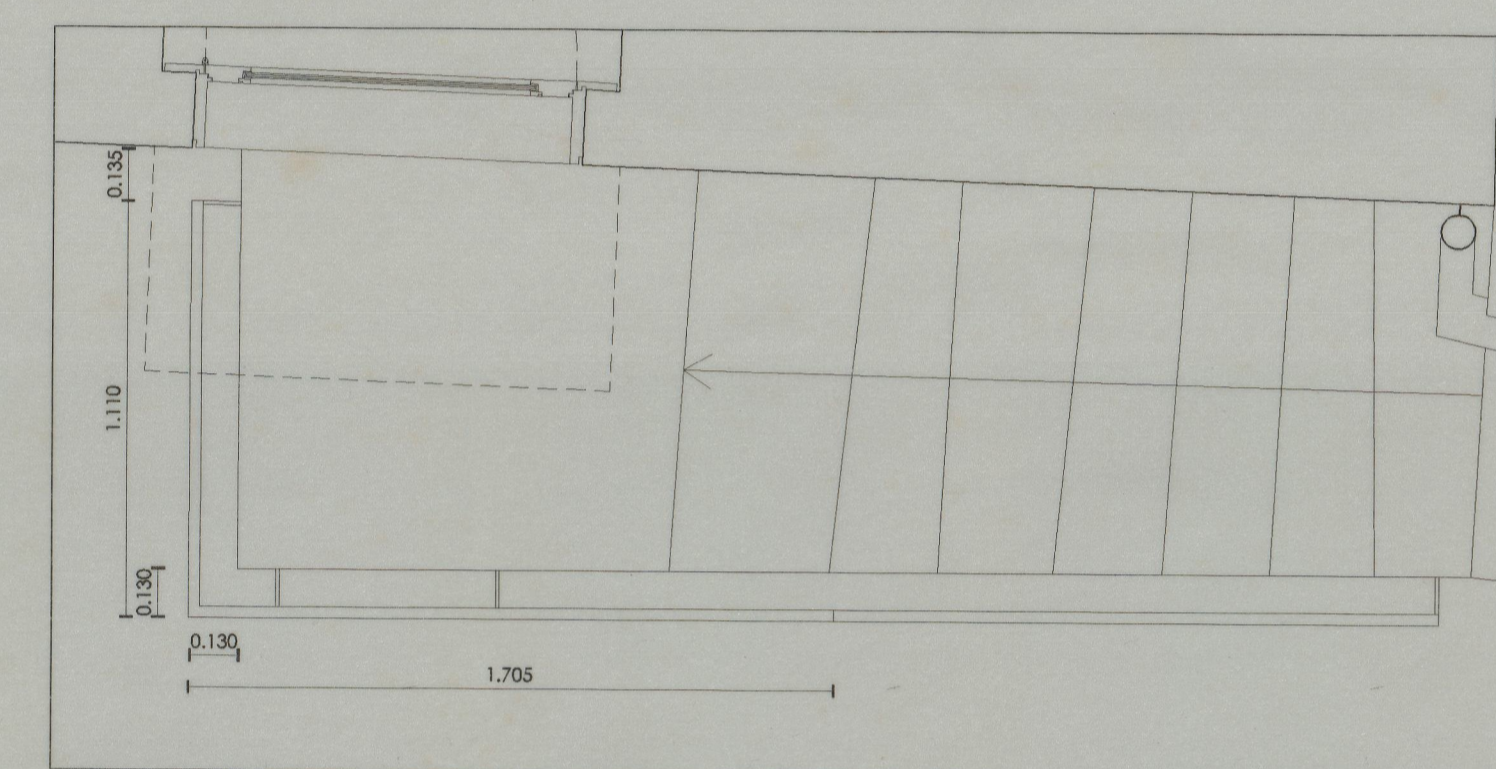


Guarda - planta 1/20

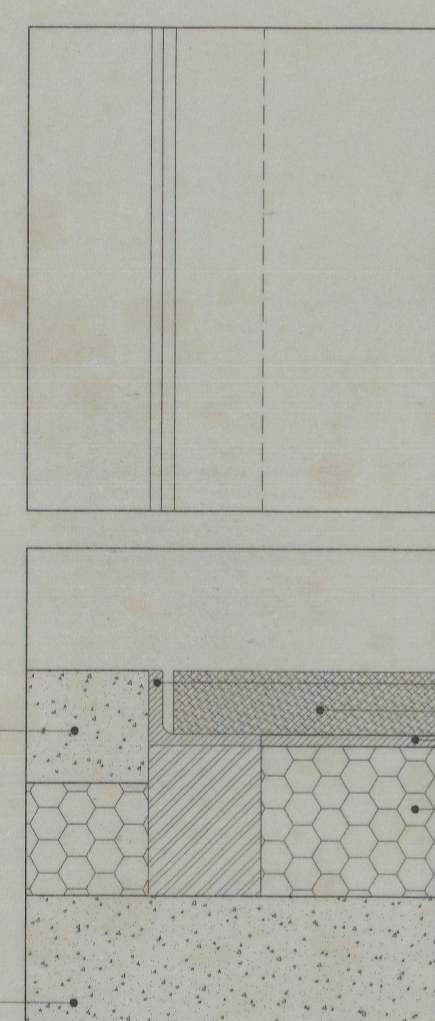


Vão P6 - Porm. 65 - 1/2

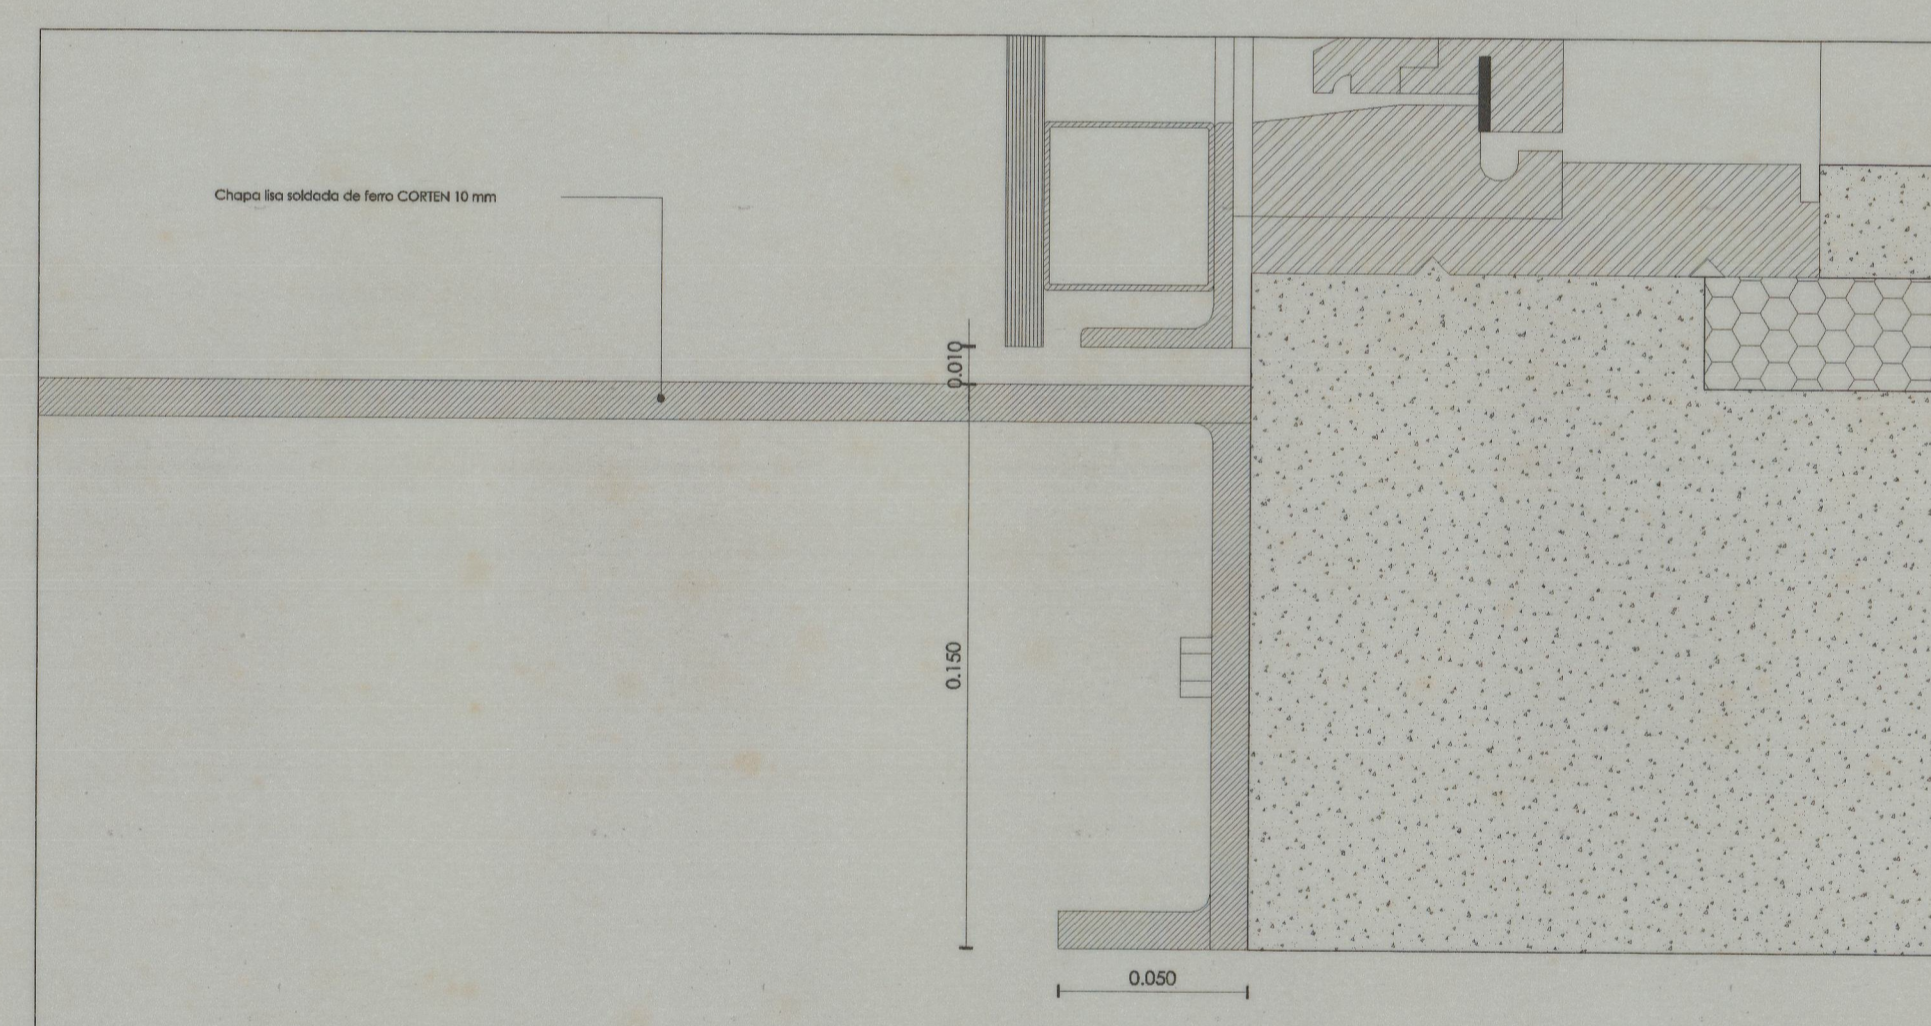


Vão P6 - Porm. 62 - 1/2

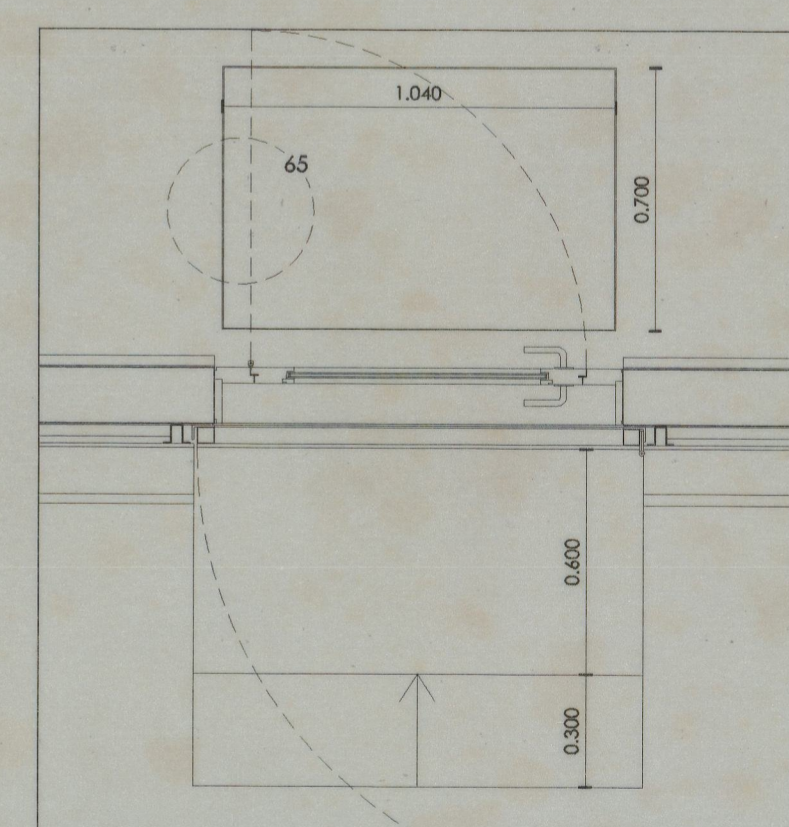


Vão P6 - planta 1/20

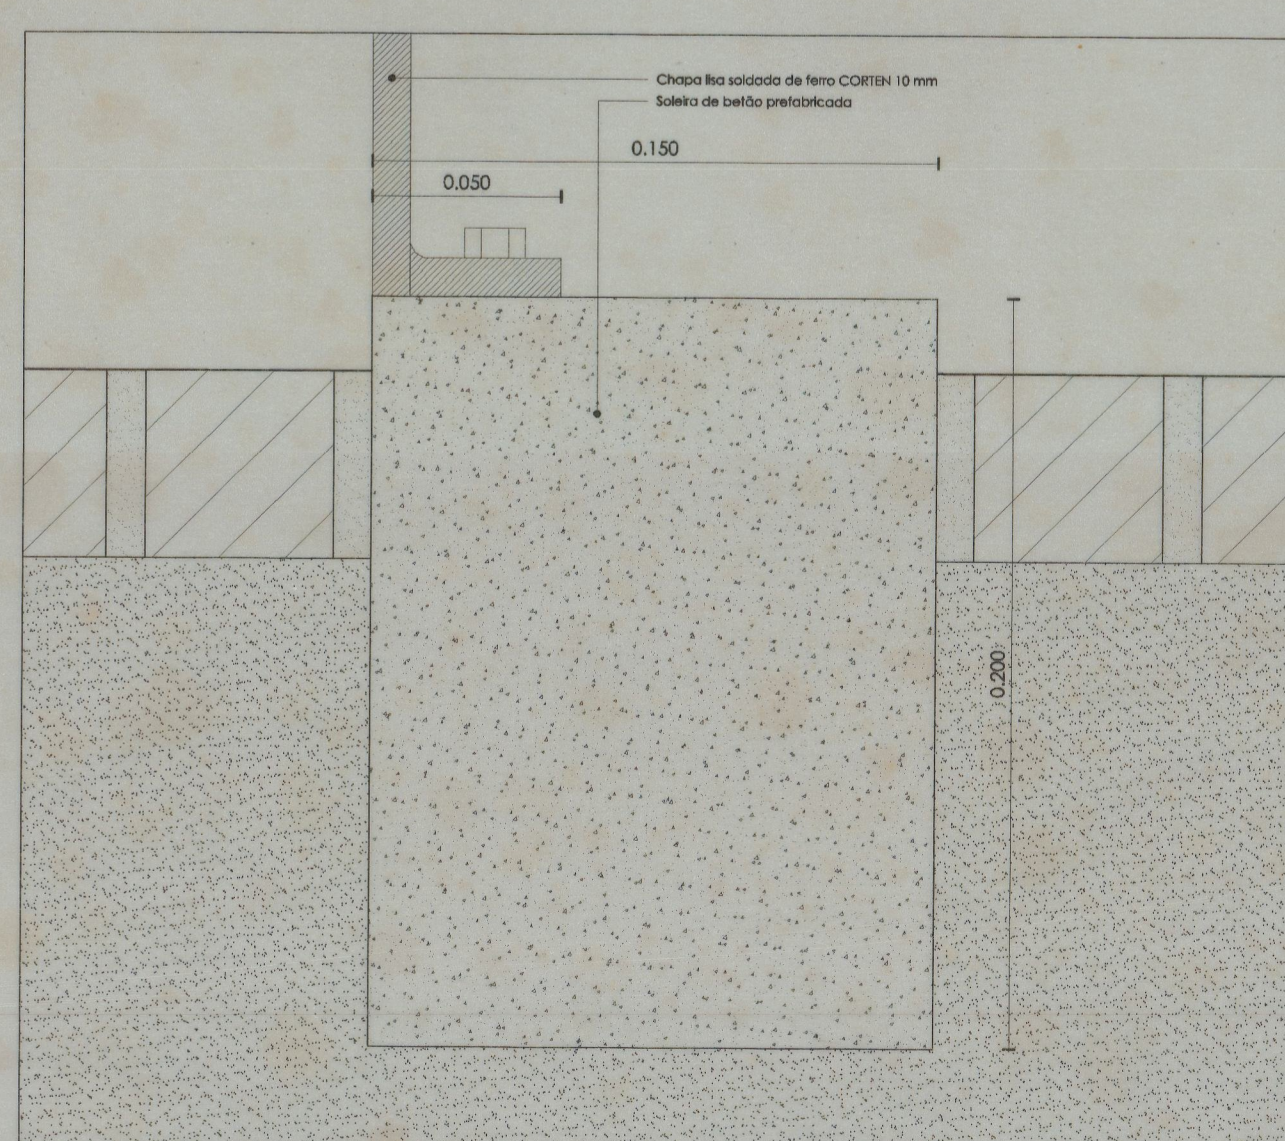


Vão P6 - Porm. 63 - 1/2

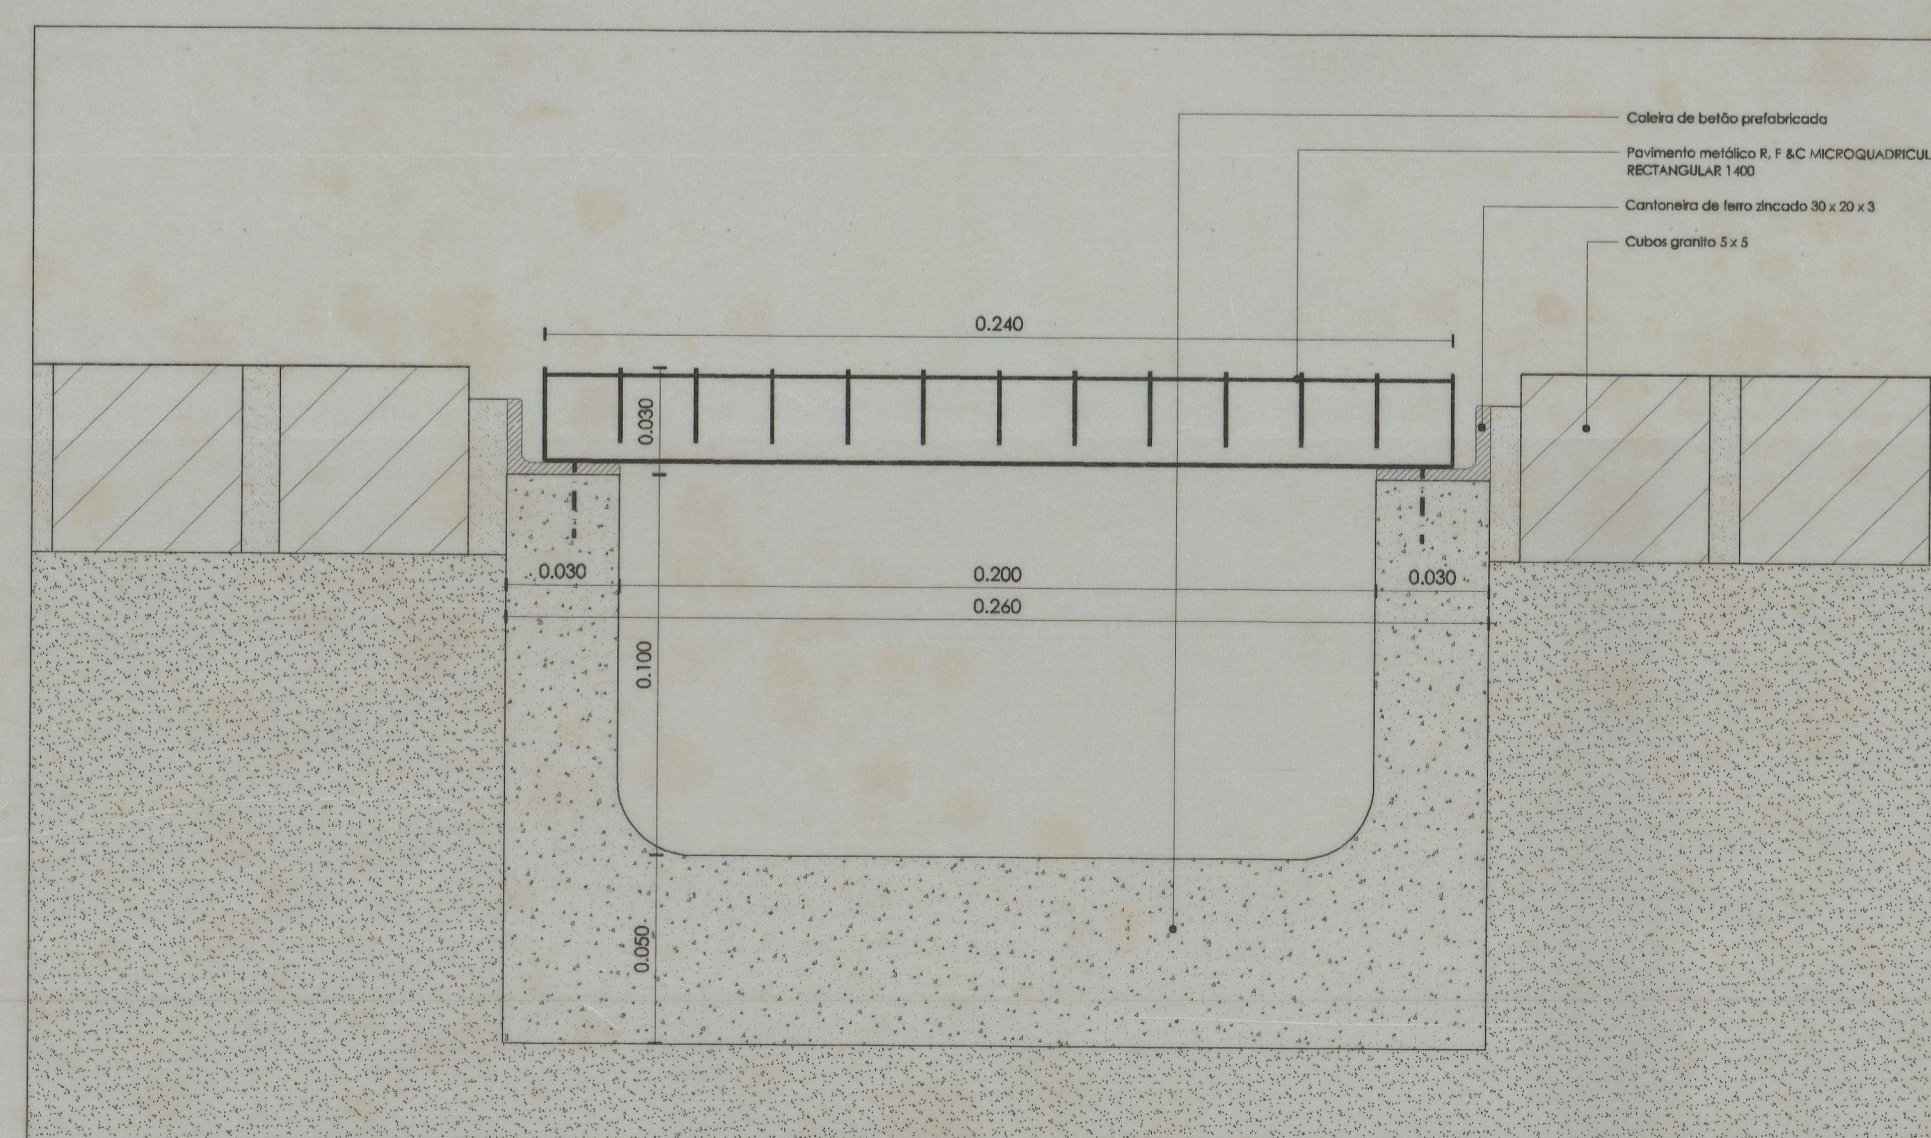

Vão P6 - Porm. 64 - 1/2

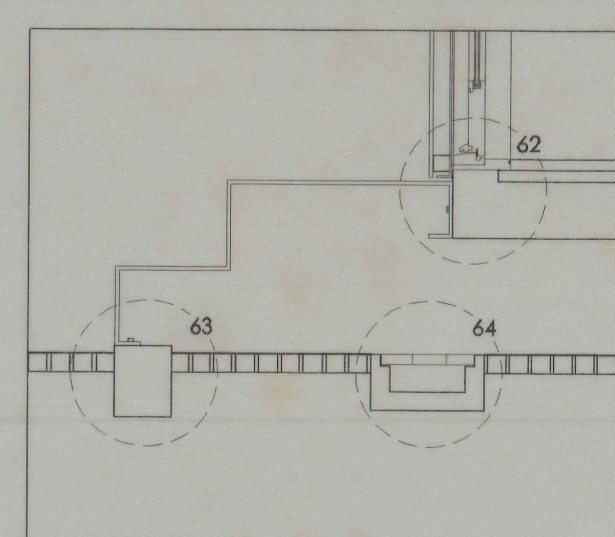

Vão P6 - corte 1/20

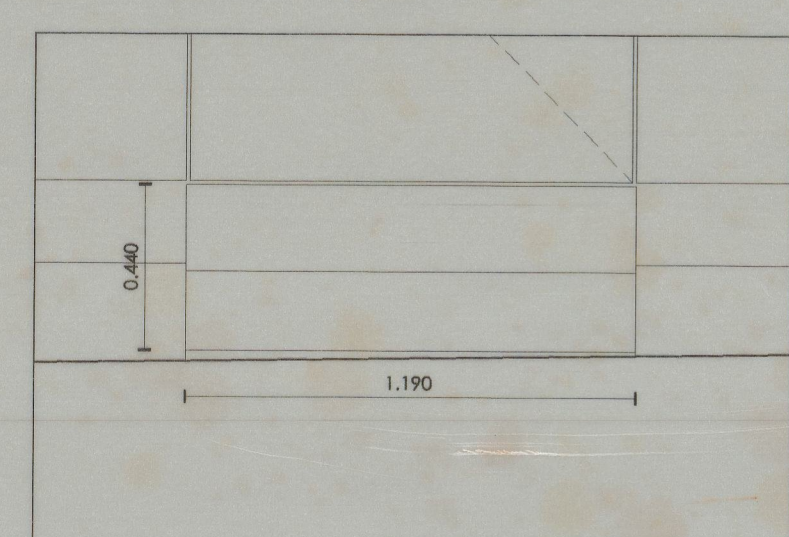

Vão P6 - alçada 1/20

Est. 8965
41-3254