



CORTE F-F'

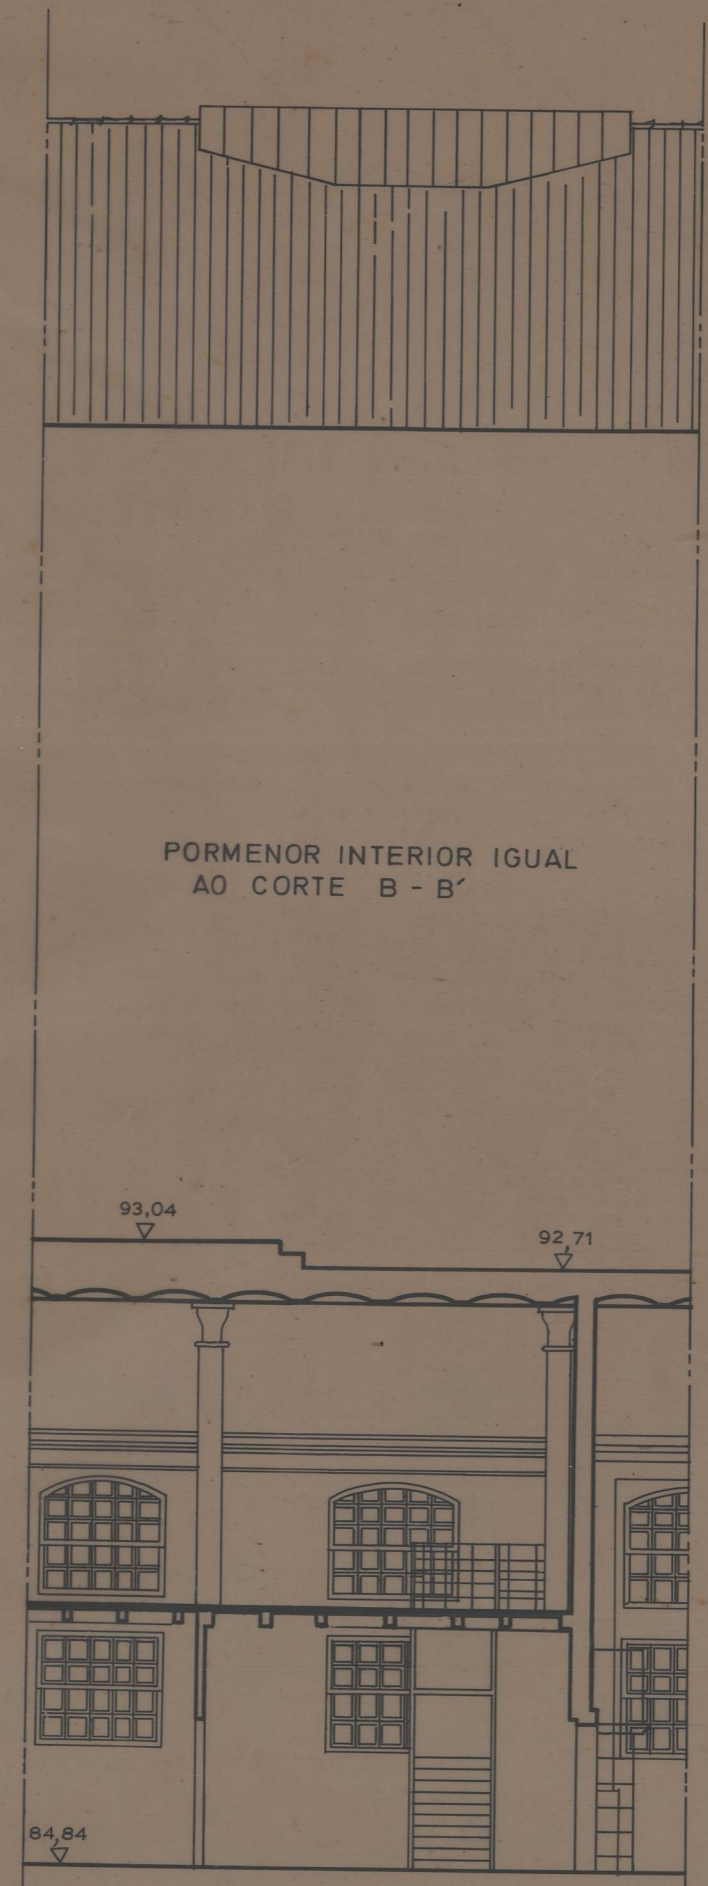


PORMENOR INTERIOR IGUAL AO CORTE B-B'

CORTE B2-B4

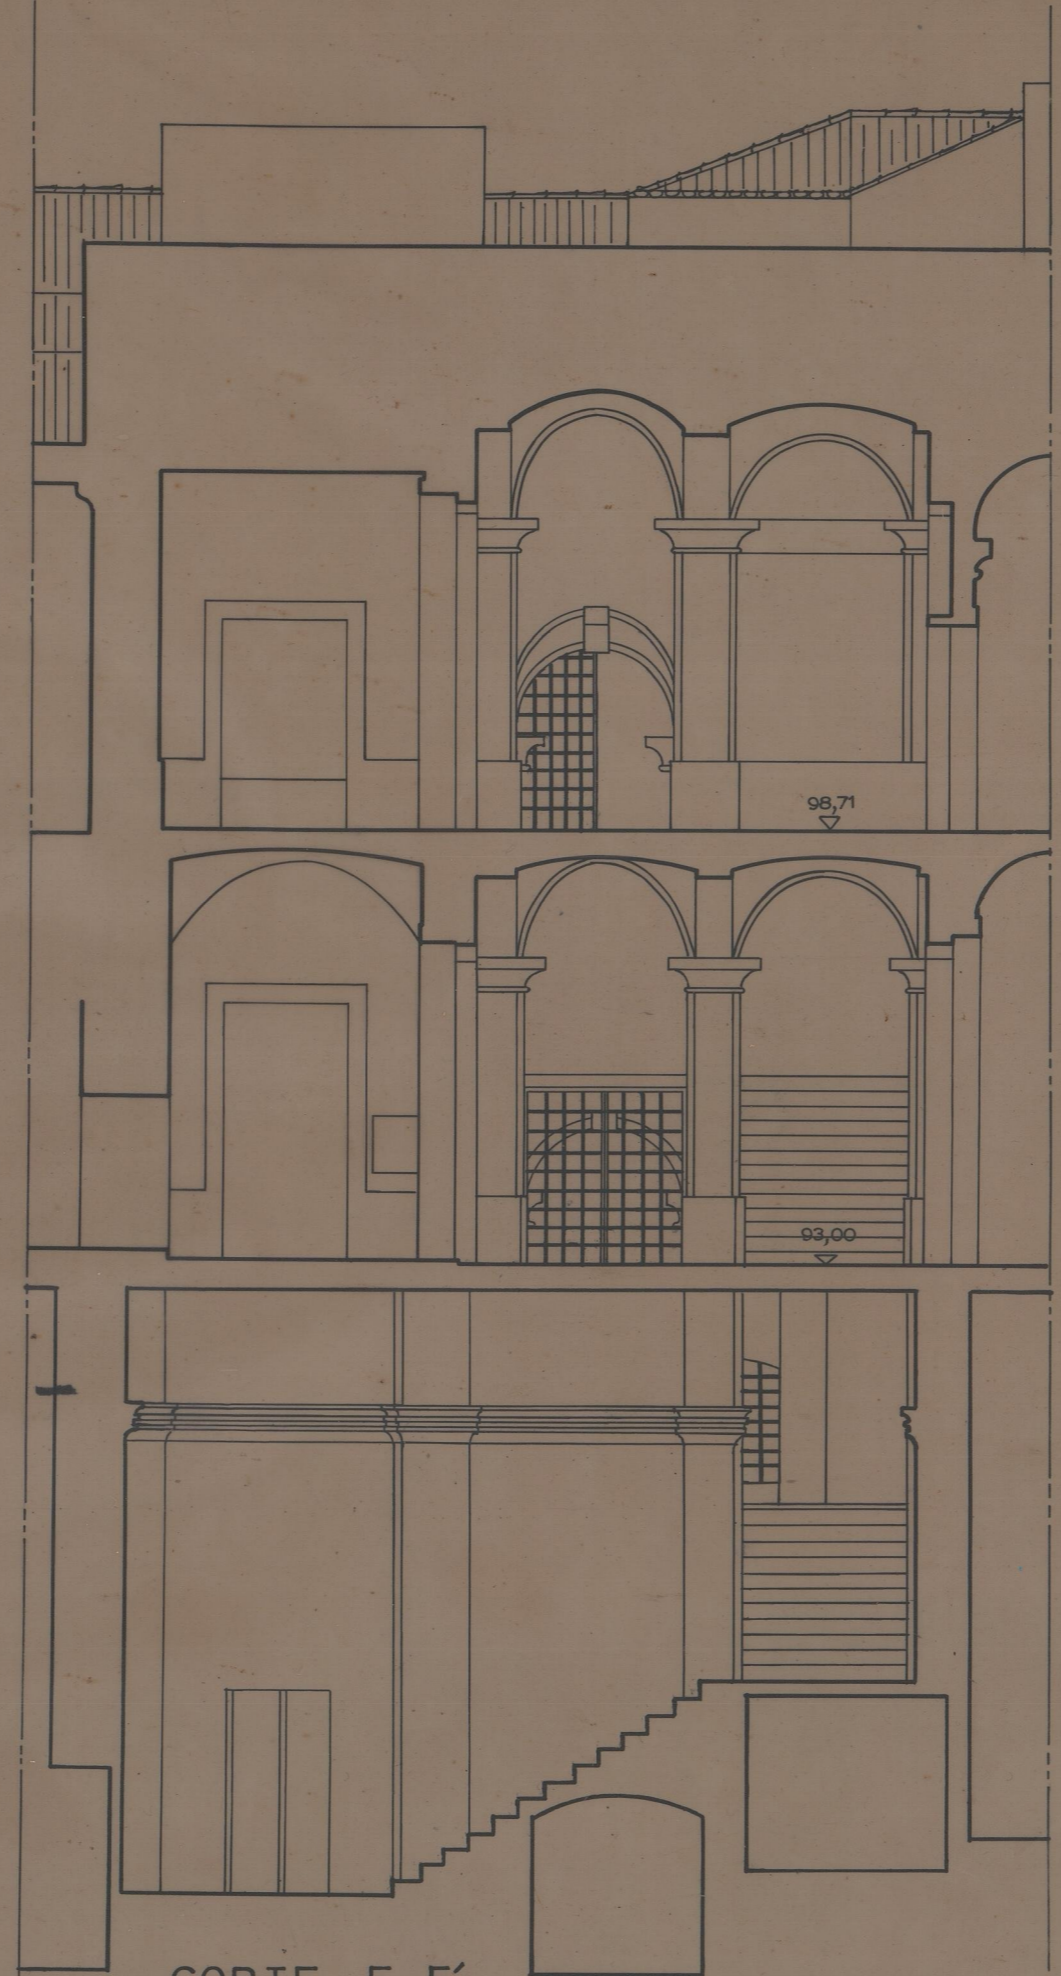

CORTE E-E'

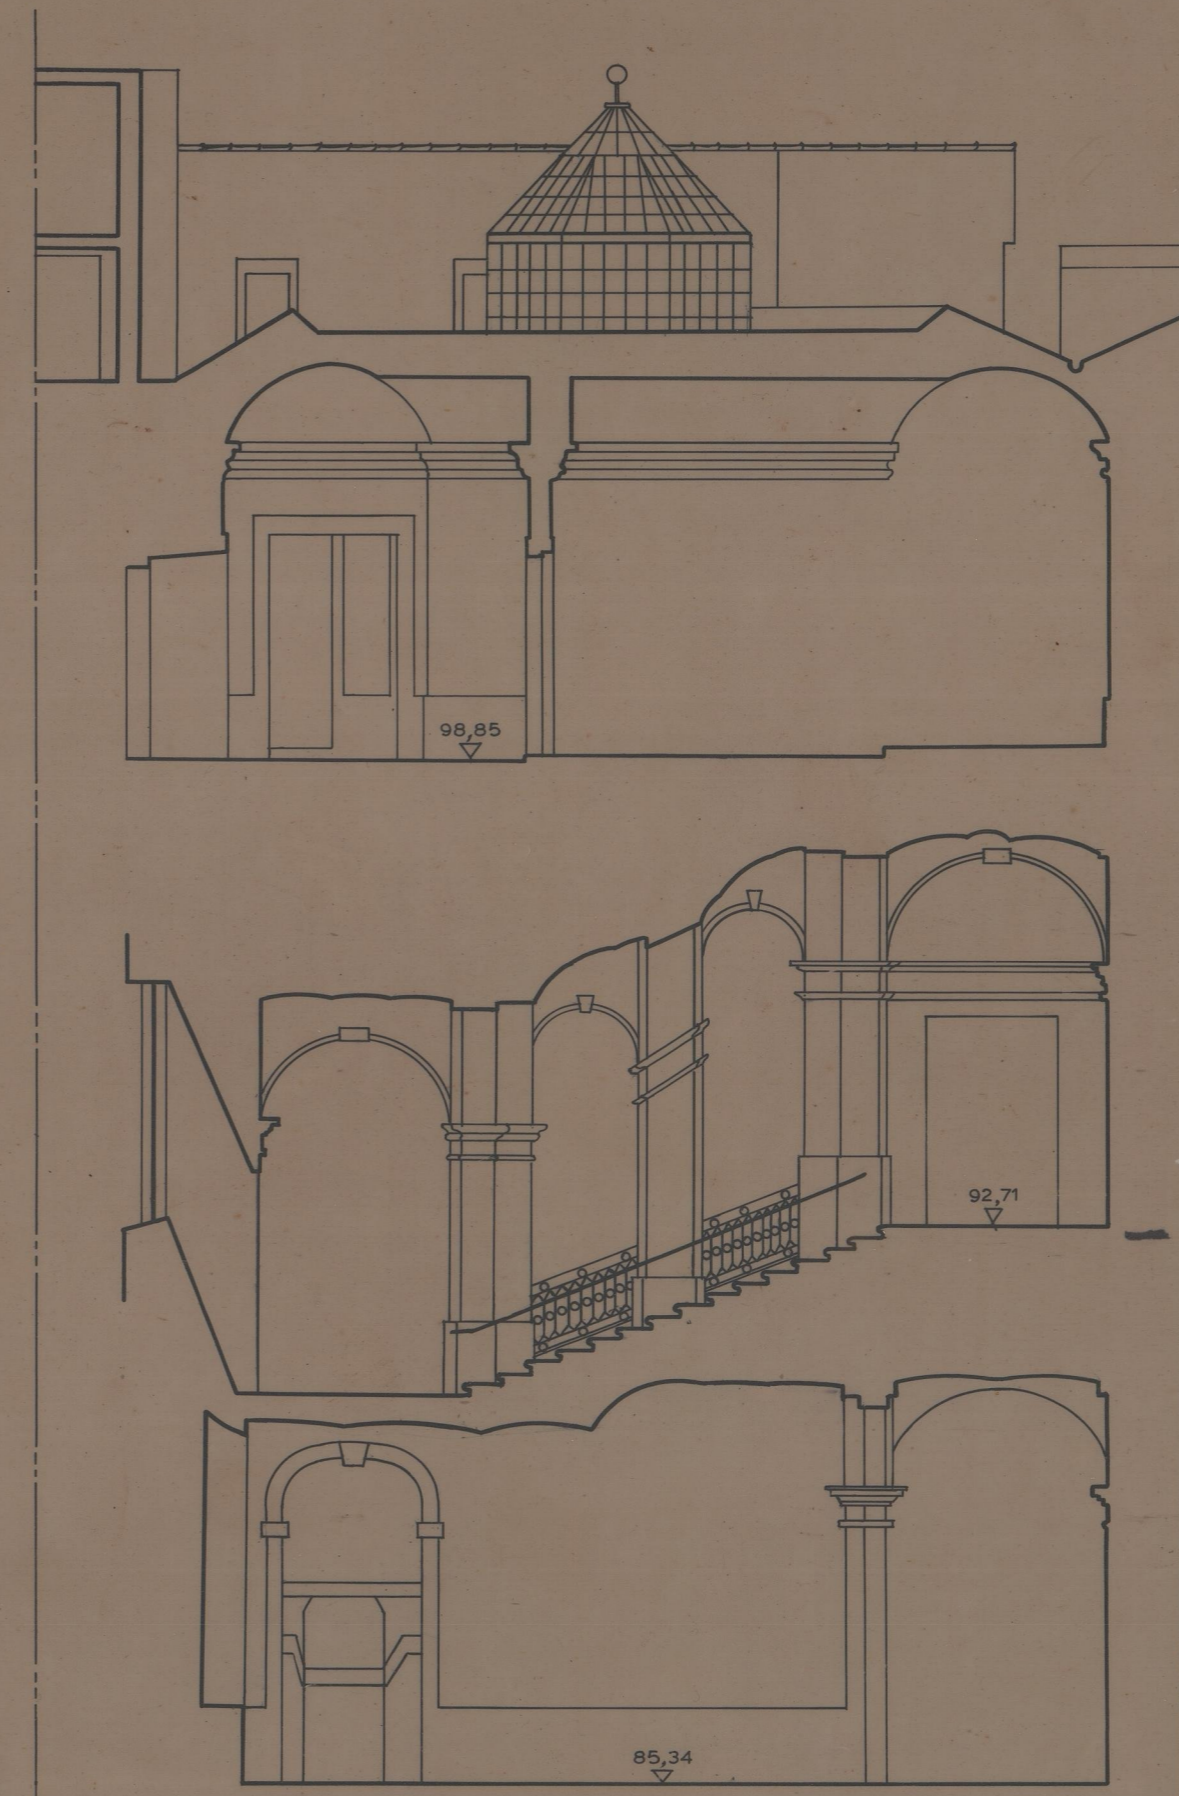

CORTE D5-D6