


PE-26

- BETÃO
- ESTUQUE 0,005m
- MADEIRA 0,8,3,4cm
- EMBOCO
- TEL 8222
- PV 8233
- PV 8241

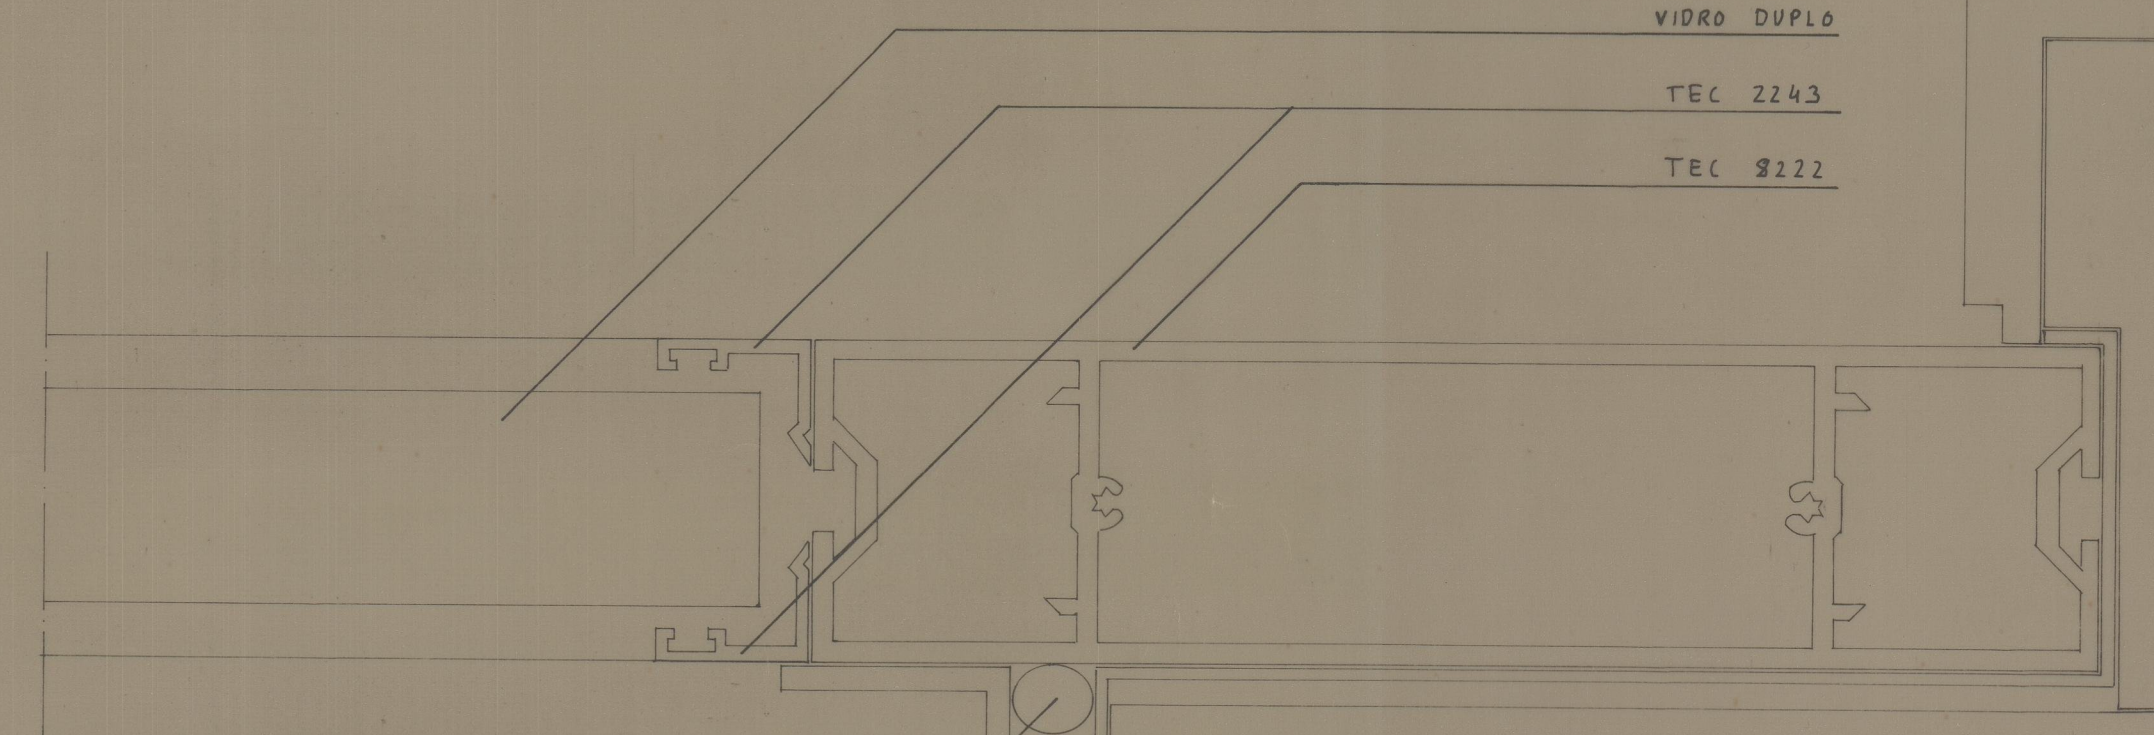

PE-27

- VIDRO DUPLD
- TEC 2243
- TEC 8222

- MASTIQUE
- XAN 528
- CHAPA DE ALUMÍNIO QUINADA
- ISOLAMENTO TIPO WALLRATÉ - 50 mm
- BETÃO
- PEDELA

Est 3608

41-2629