

S.C.V. 98

Asc. 1/20 **N**

Sond. 27

(Ullmo alanya / 14 set. 98)

Planta N-1

DES: Mónica Ginés

Sania Clara - a Velha - 28

1:20

23.08.198


Anno Coxe Real

Cond. 27

F 5 Q.4



COTA JOEIRA + 133

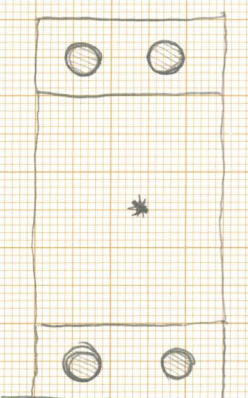


- ① - Terra negra
- ② - Argamassa branca
- ③ - Argamassa amarela mistu-
rada com Terra

- C.1 - 163
- C.2 - 165
- C.3 - 165
- C.4 - 161
- C.5 - 147
- C.6 - 188
- C.7 - 195
- C.8 - 210
- C.9 - 195
- C.10 - 185
- C.11 - 166
- C.12 - 167
- C.13 - 184


PAVIMENTO

S. C. V. 98
loc. 1/20 ↘ N
Sond. 27
Alcorno U-1
12 de Outubro 98
Des: Mónica Silva

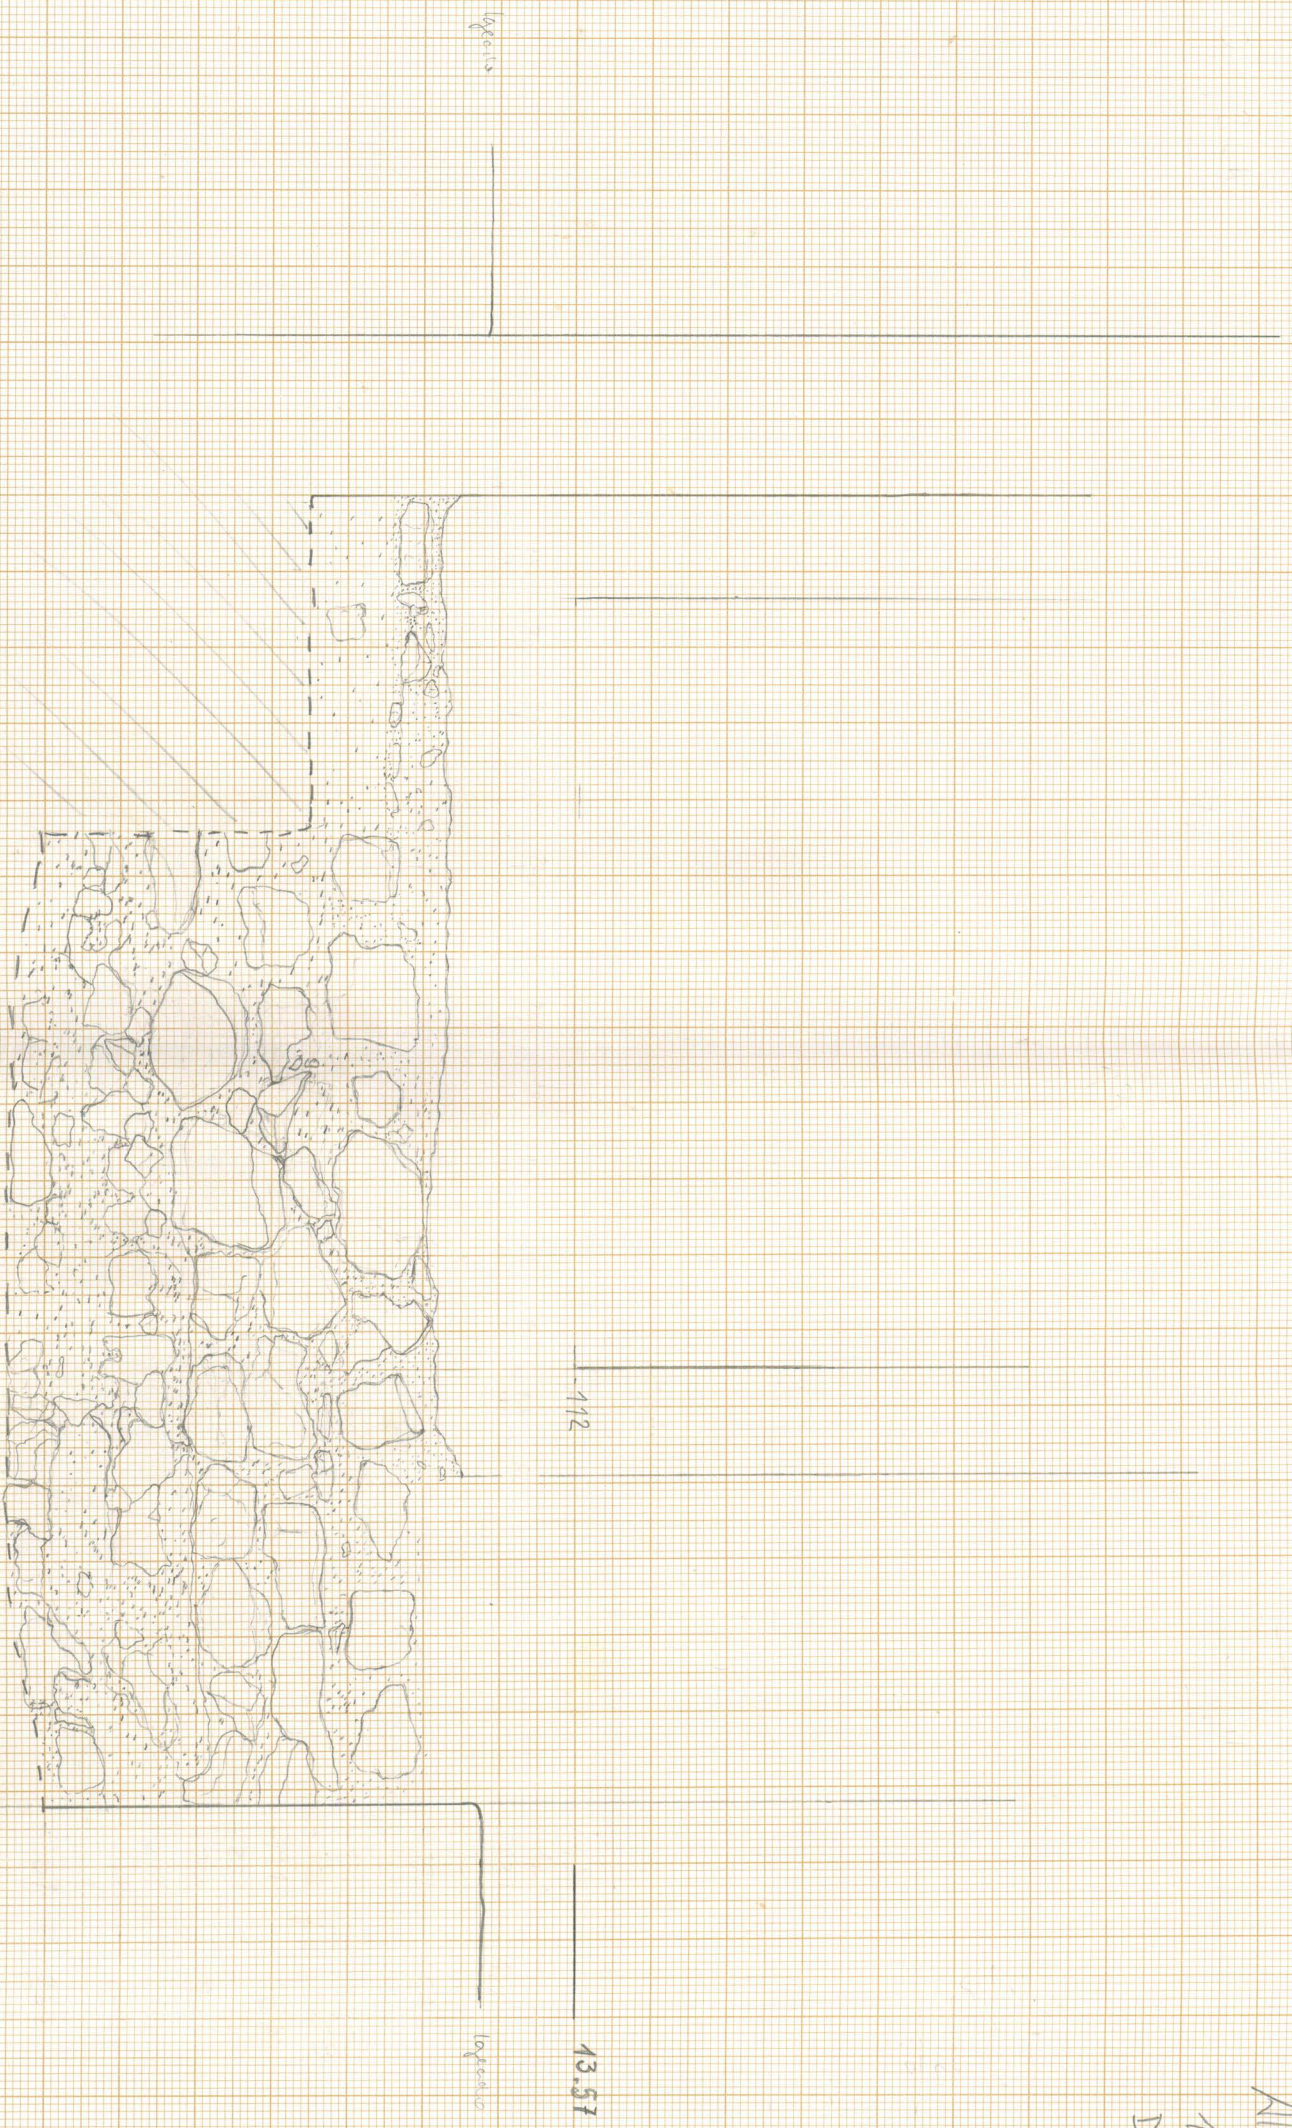

105
NIVEL

- I → Tema c) Anagorosa (camada de cimentamento) (?)
- II → camada constituida por anagorosa de cimentação e por uma fina que se encontra uma colagem e aspecto de Laminas (Costaria (?)

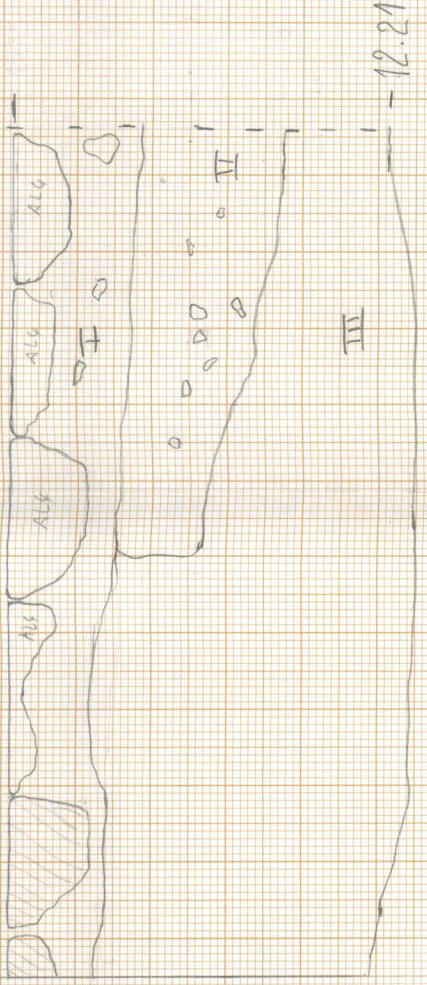

- IV → Anagorosa (Módulo de pavimento) Tema laminada de la costaria de cimento.



S.C. V. 98
 D.C. 1/20 NW
 Sem. 27
 9 de Out. de 98
 Des: Maria Sny's