



VISTA SUPERIOR

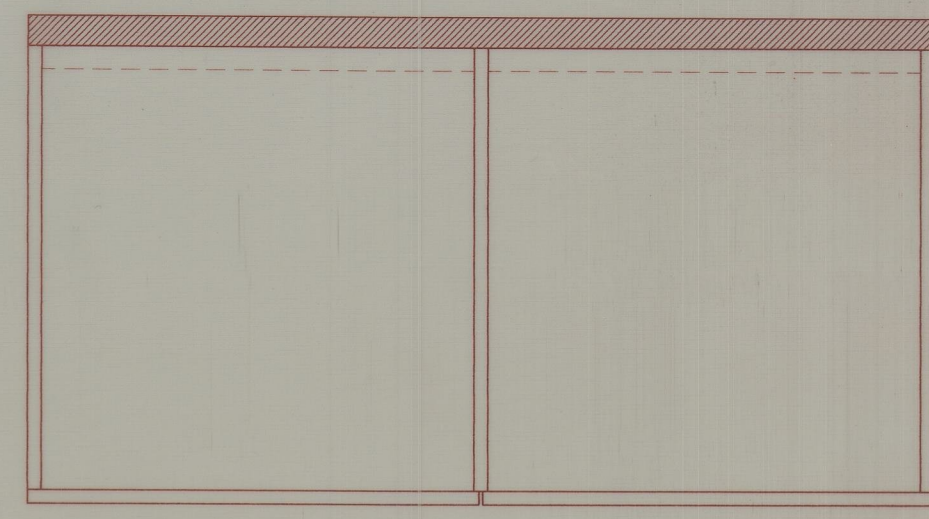


CORTE 2

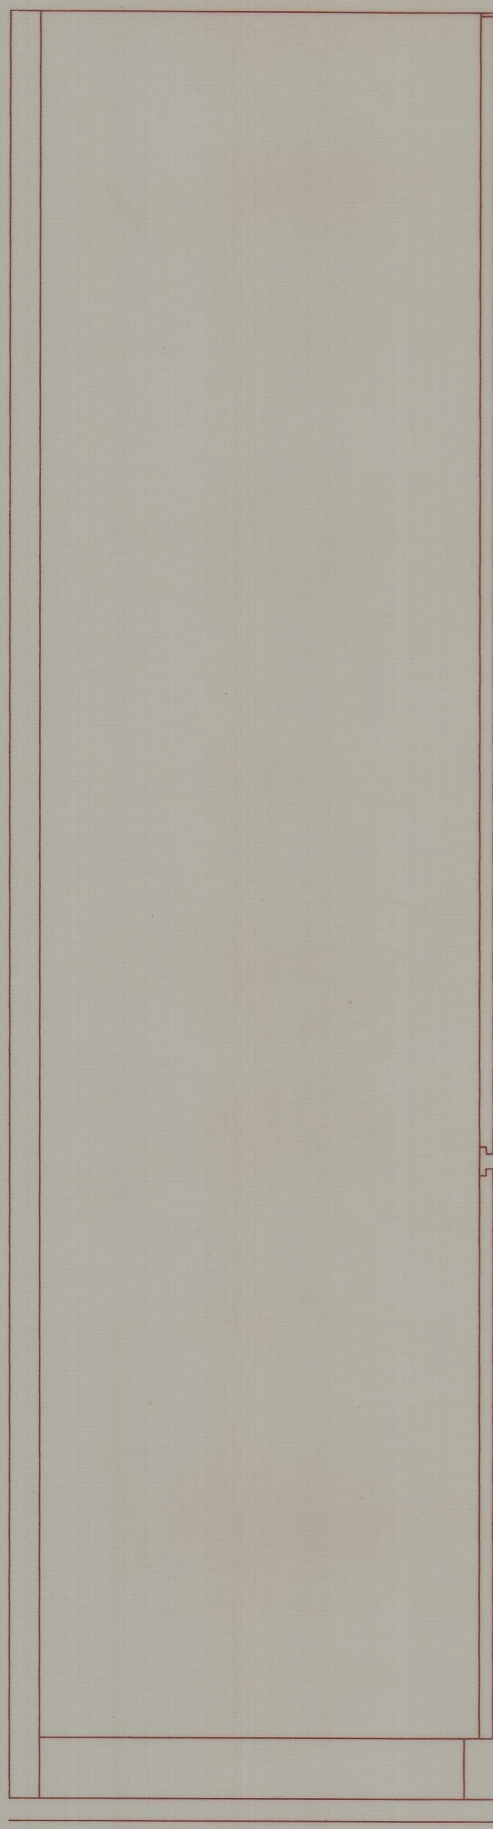


VISTA LATERAL



ALCADO

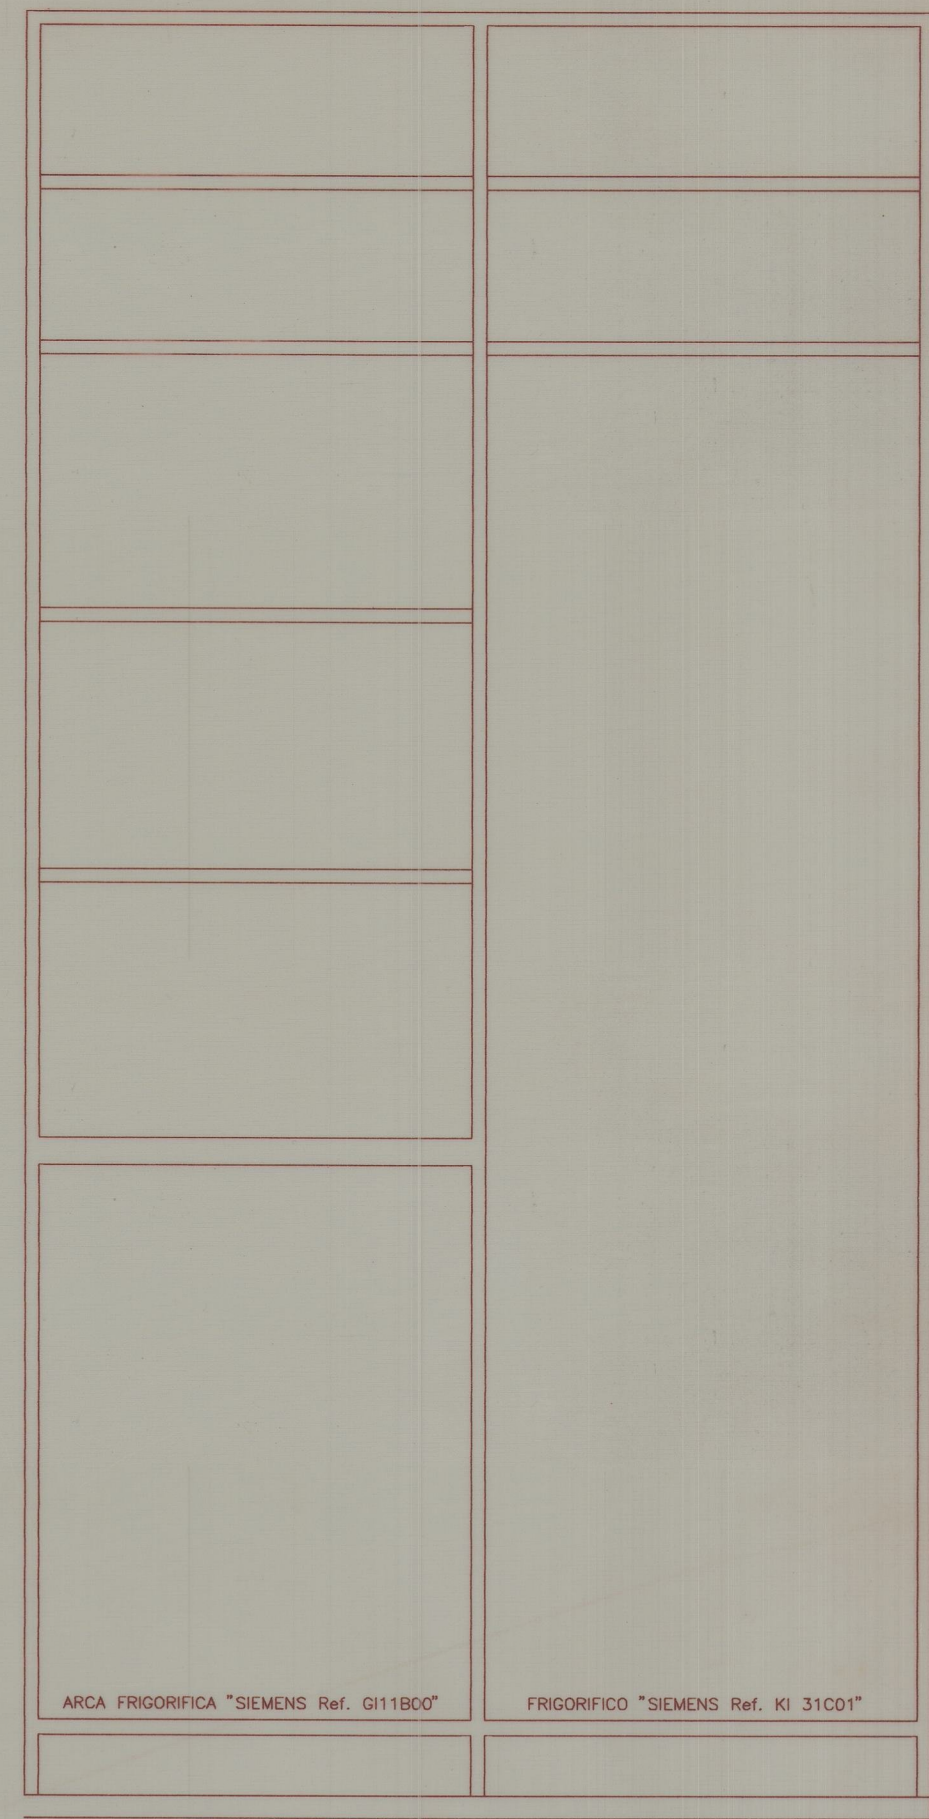

CORTE 3

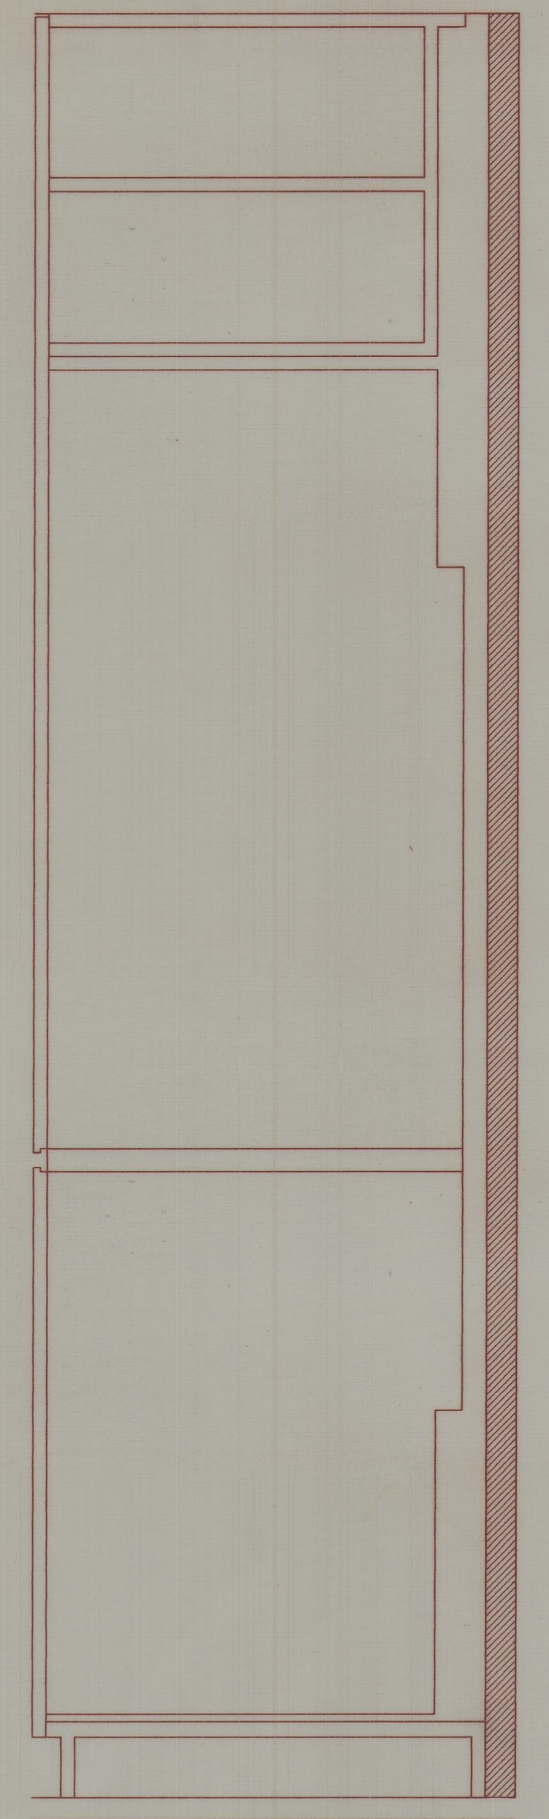

CORTE 1

41-20999
Est. 3238