


CORTE 1

1015.0


1014.0

1011.0

1008.6

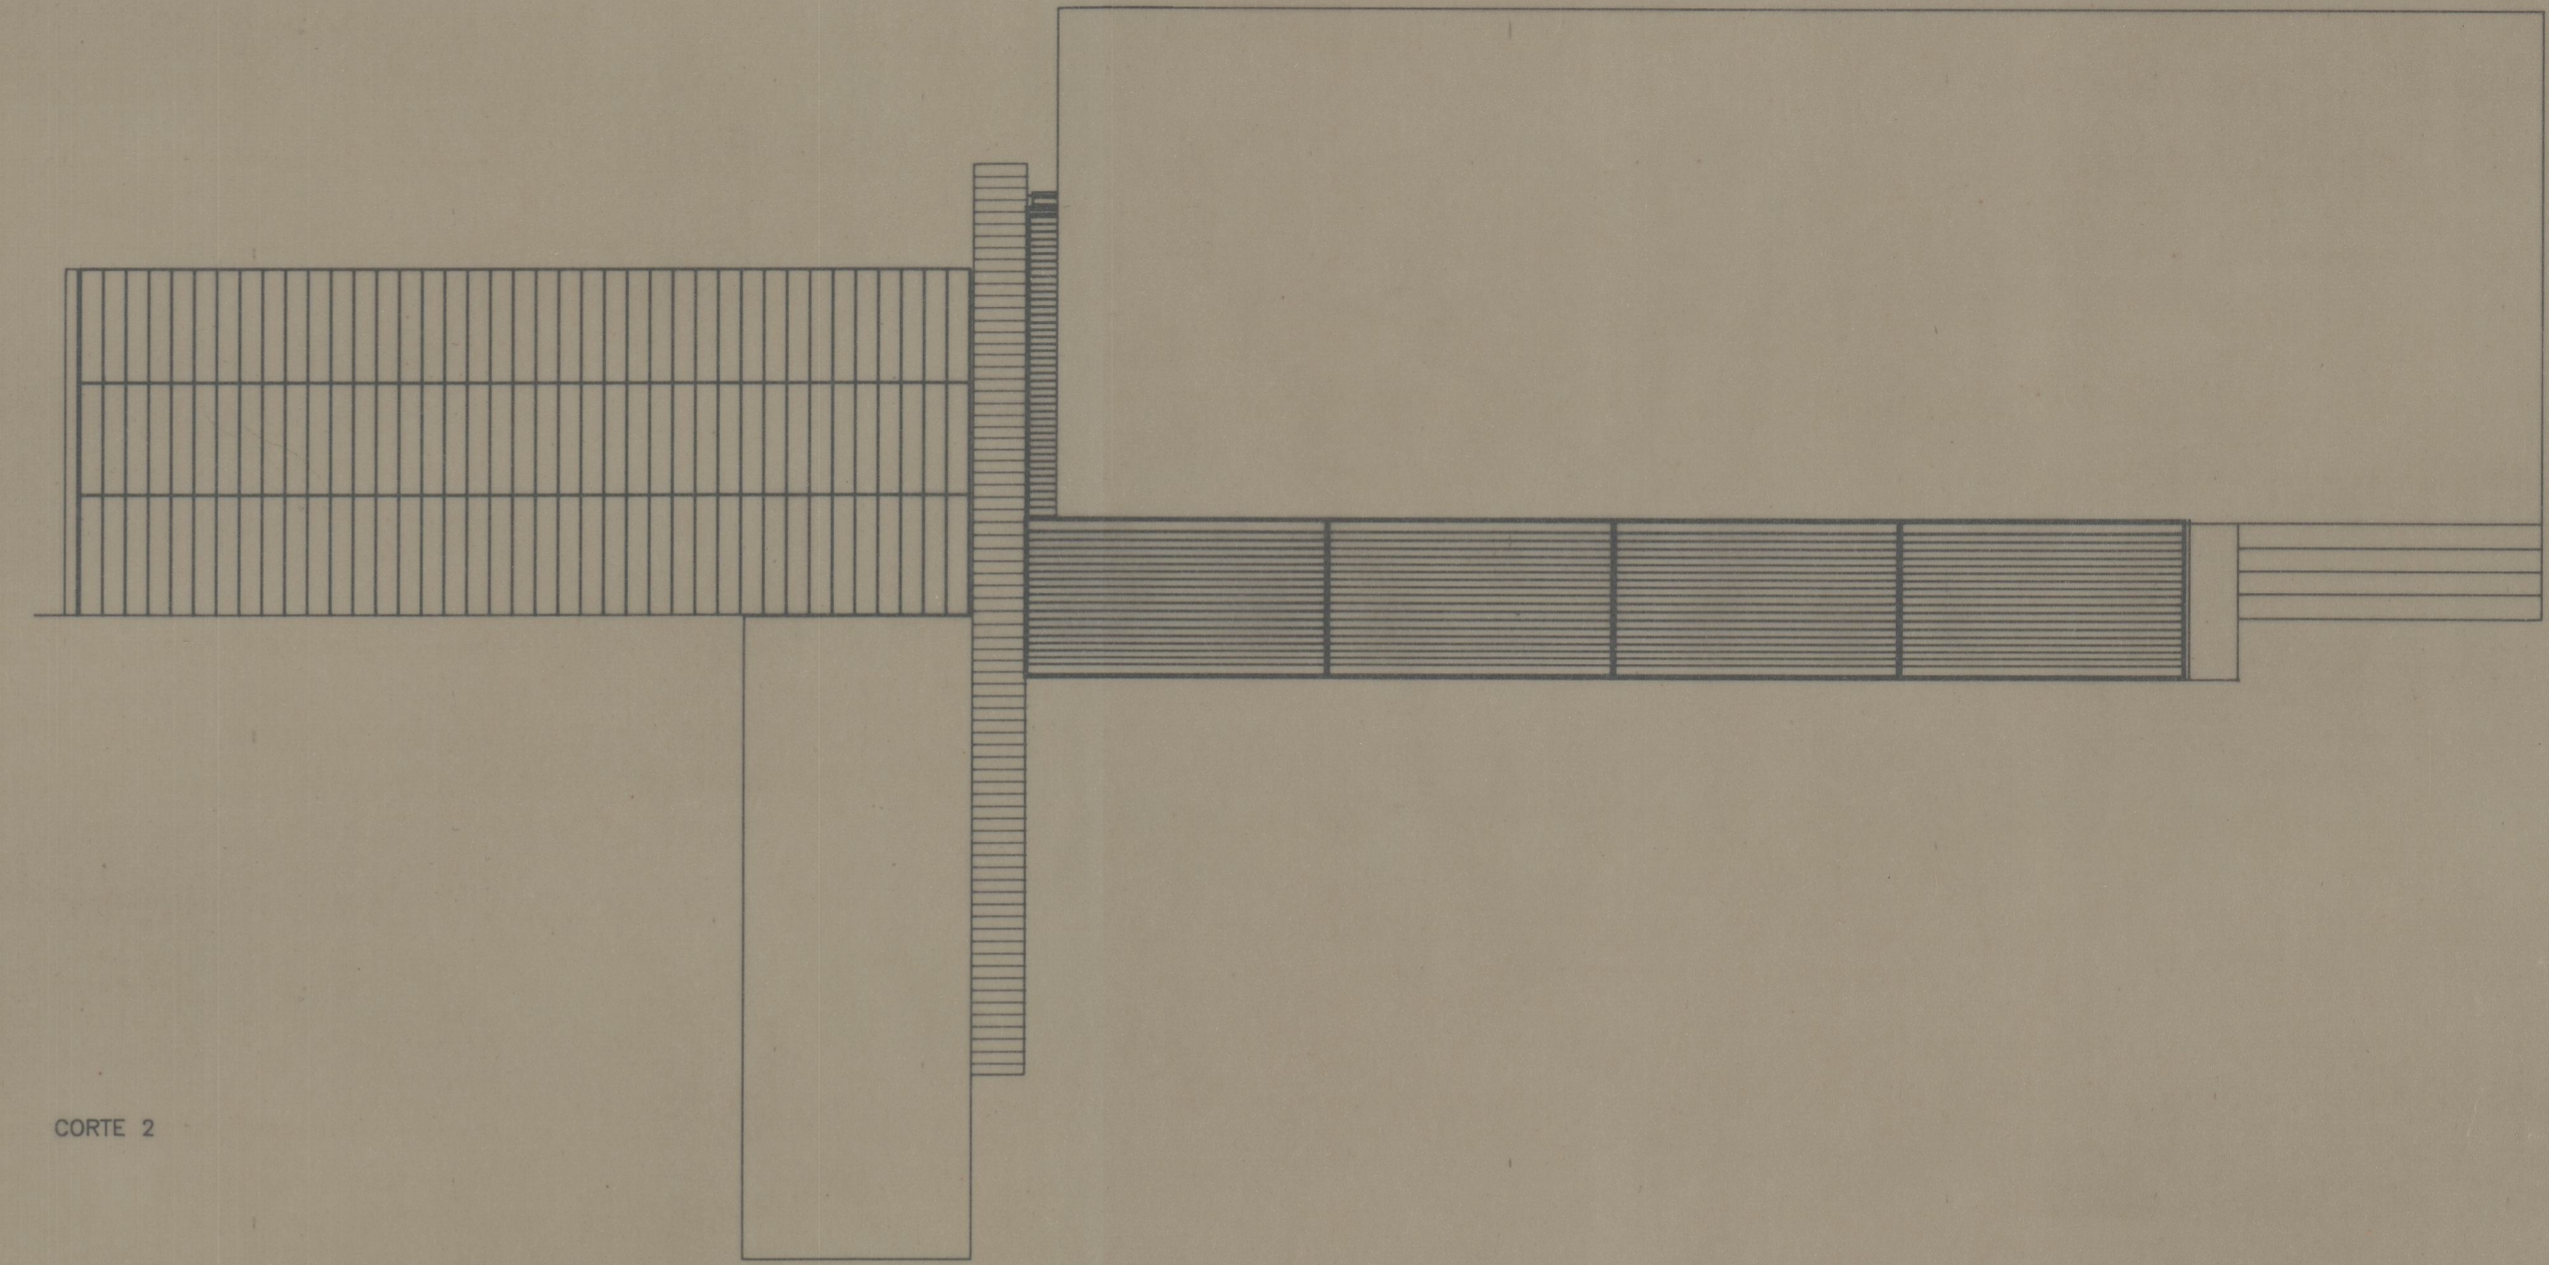

CORTE 2

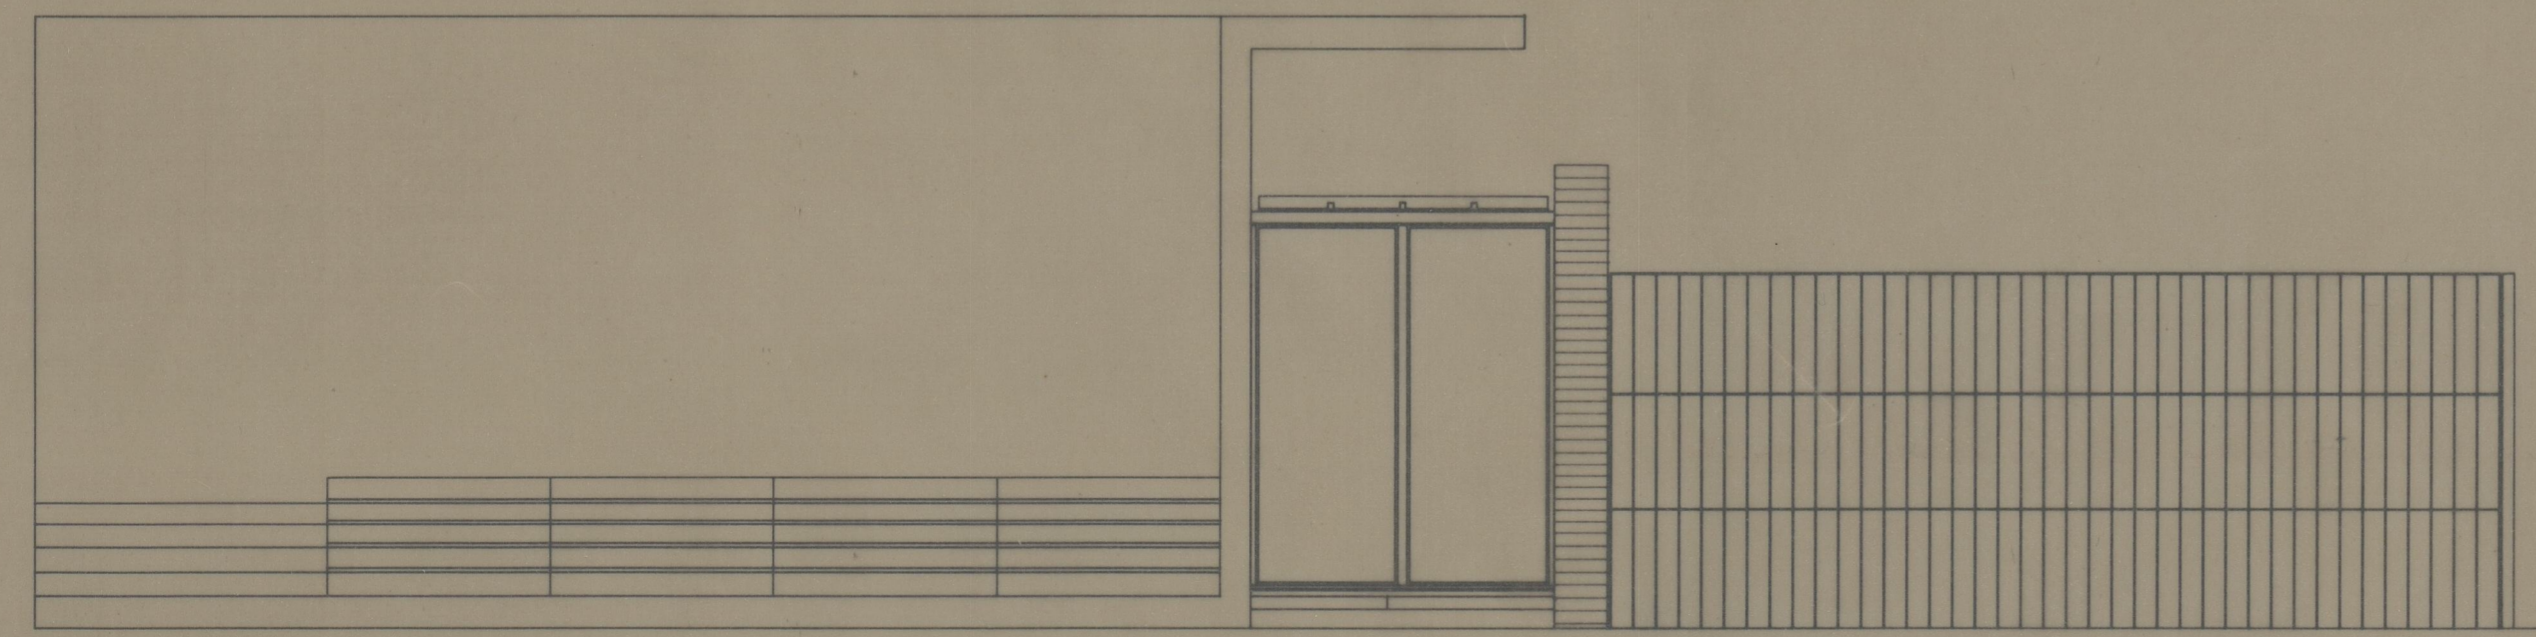


CORTE 3

1015.0

1014.0

1011.0

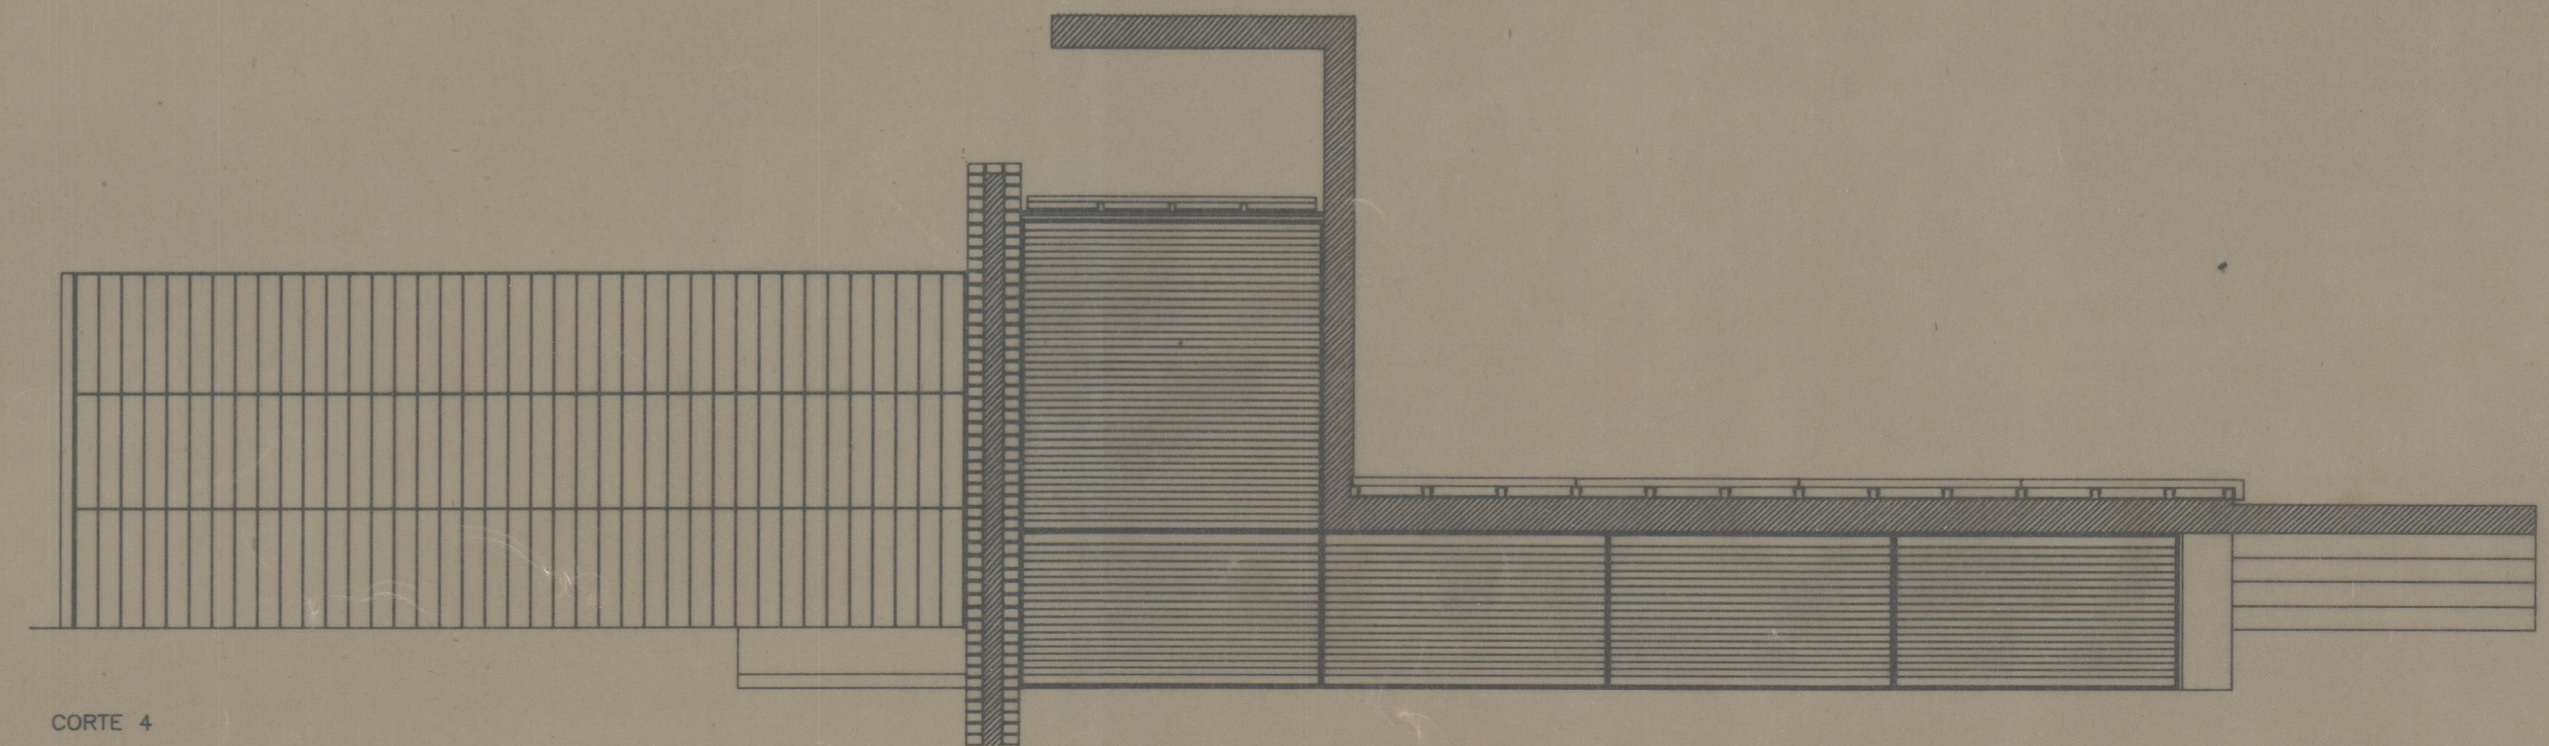

CORTE 4

41-2187
 esta 1549
 C-S. 47529