




EXPOSITORES GULBENKIAN

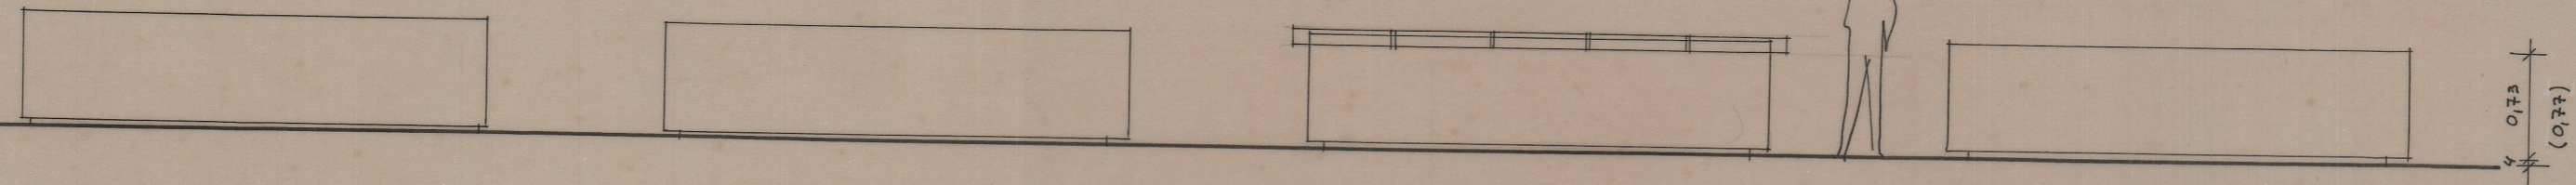


FRENTE
ESC 1/50

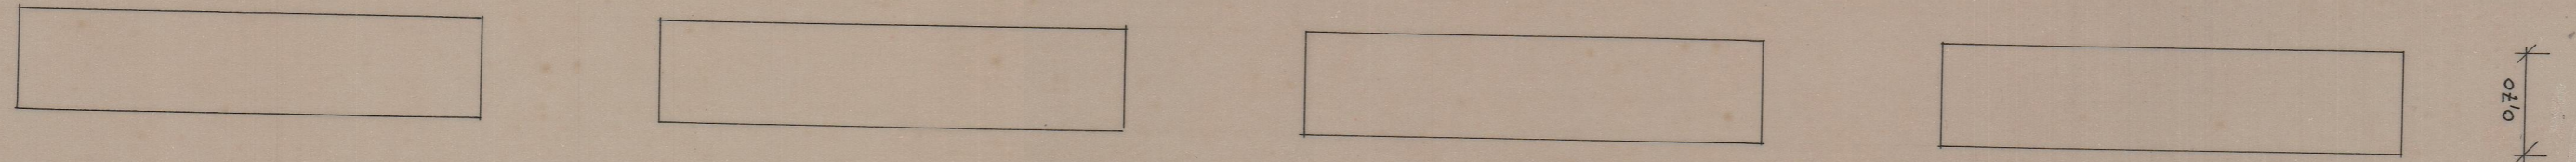

PLANTA
ESC 1/50

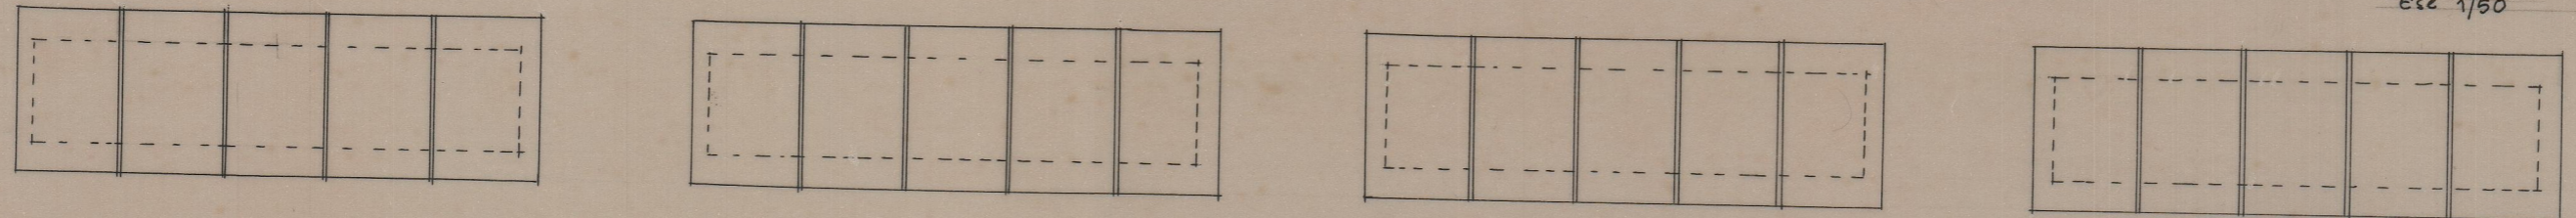


PLANTA DO CONJUNTO
ESC 1/50

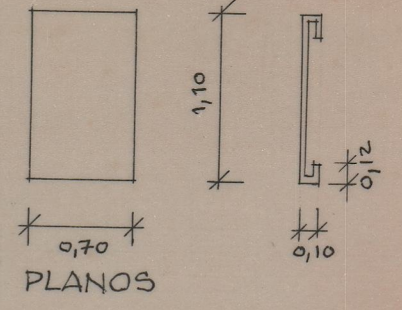

PLANOS

EXPOSITORES DA JUNTA DISTRITAL DO PORTO

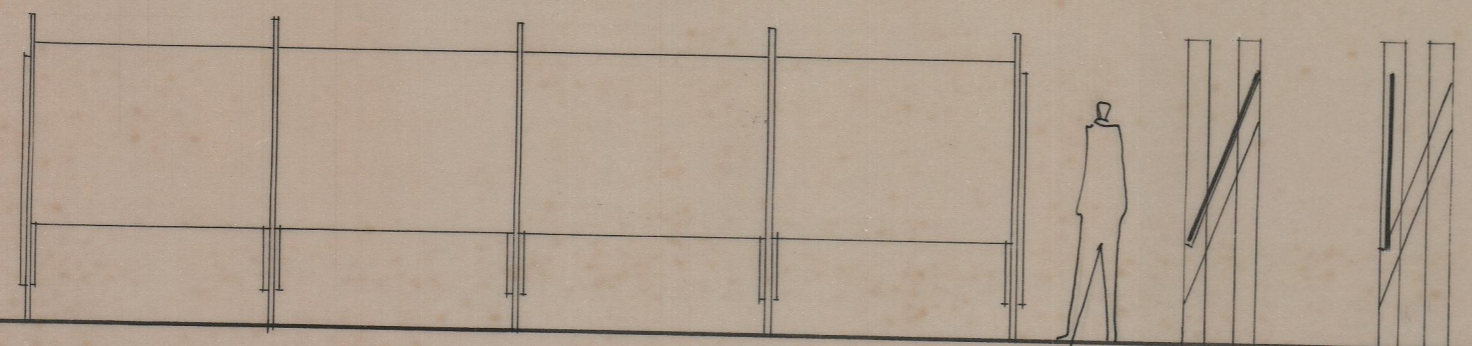

FRENTE E PERFIL
ESC 1/50