
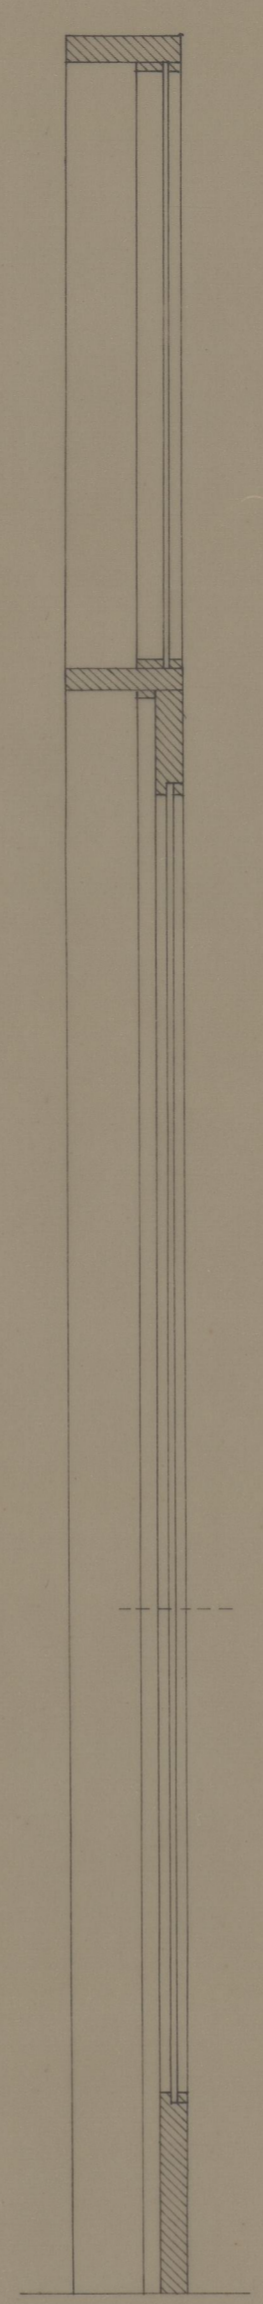


ALÇADO

1



2

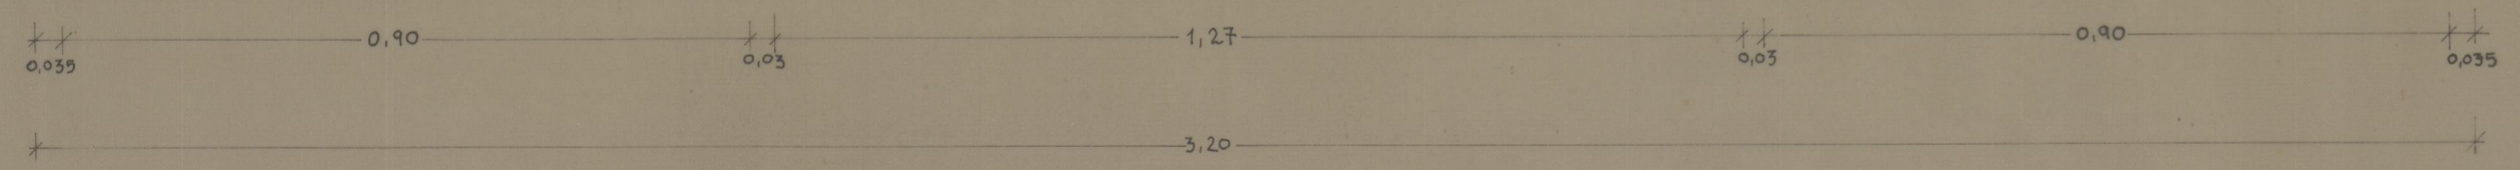

CORTE 1



CORTE 2

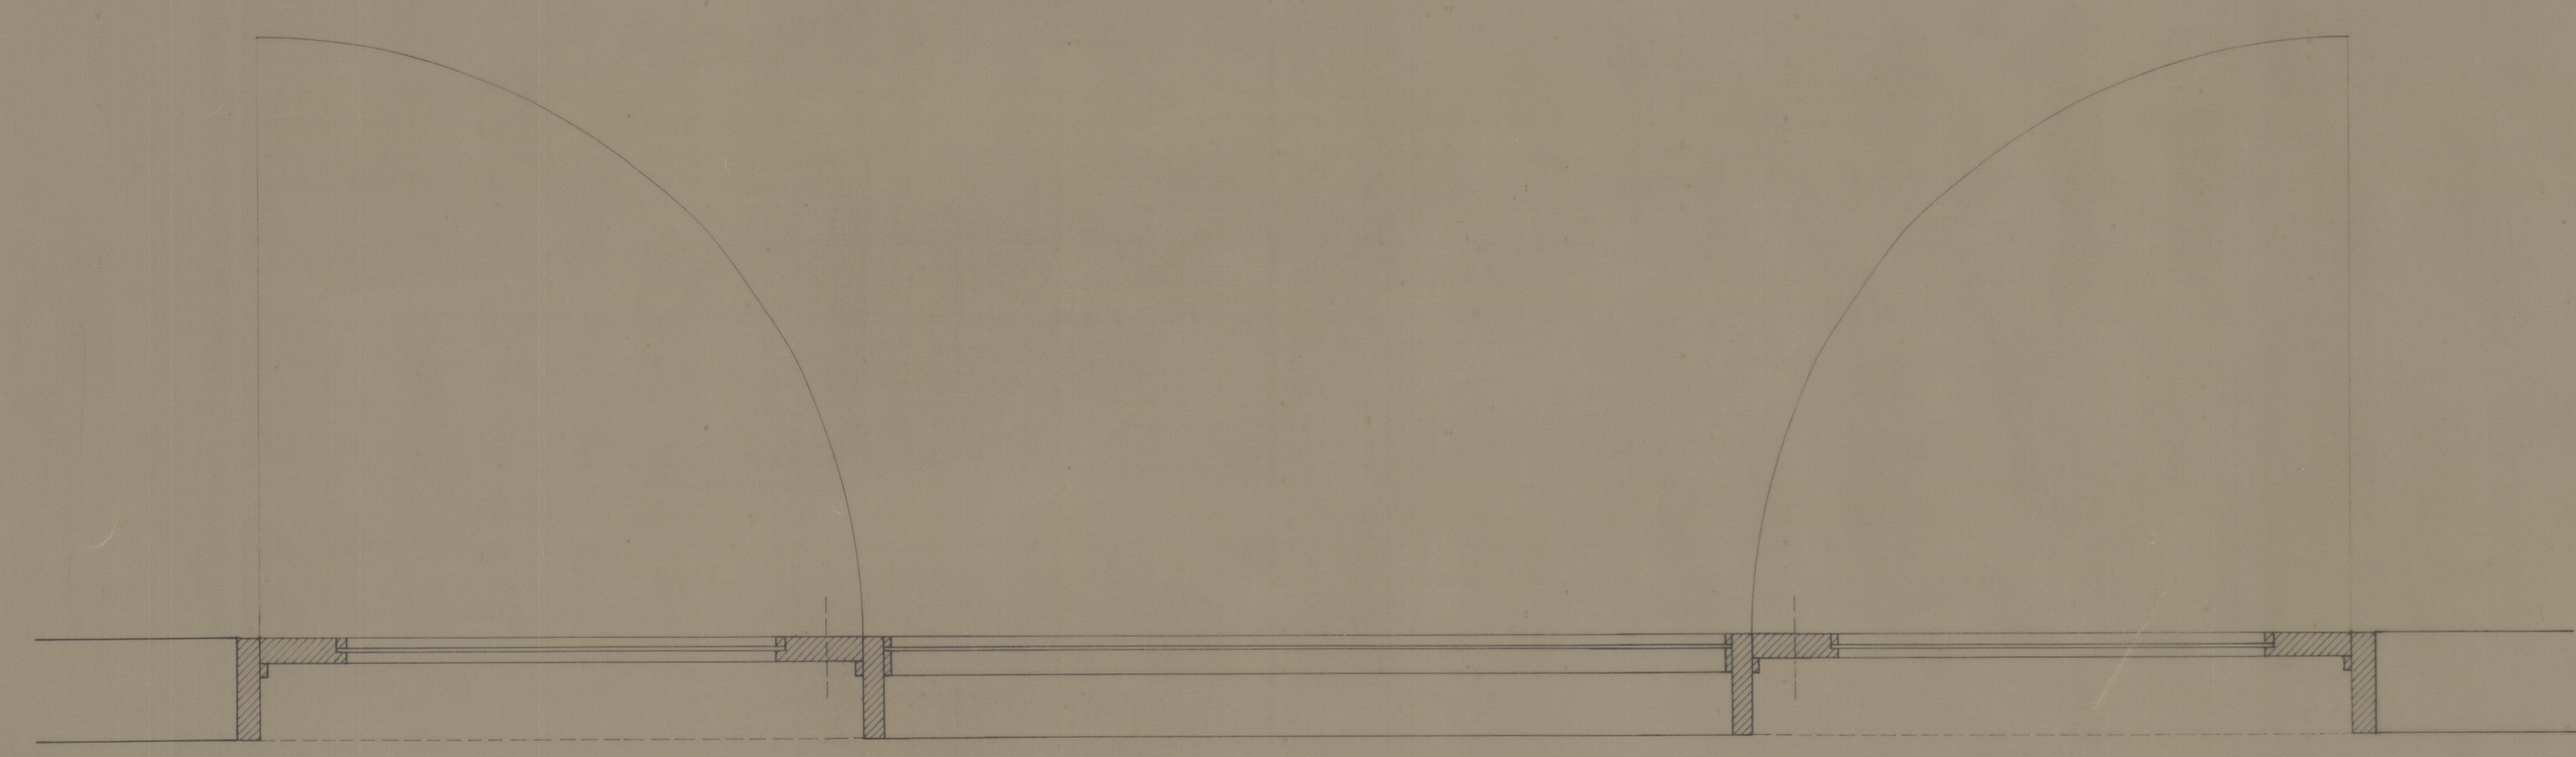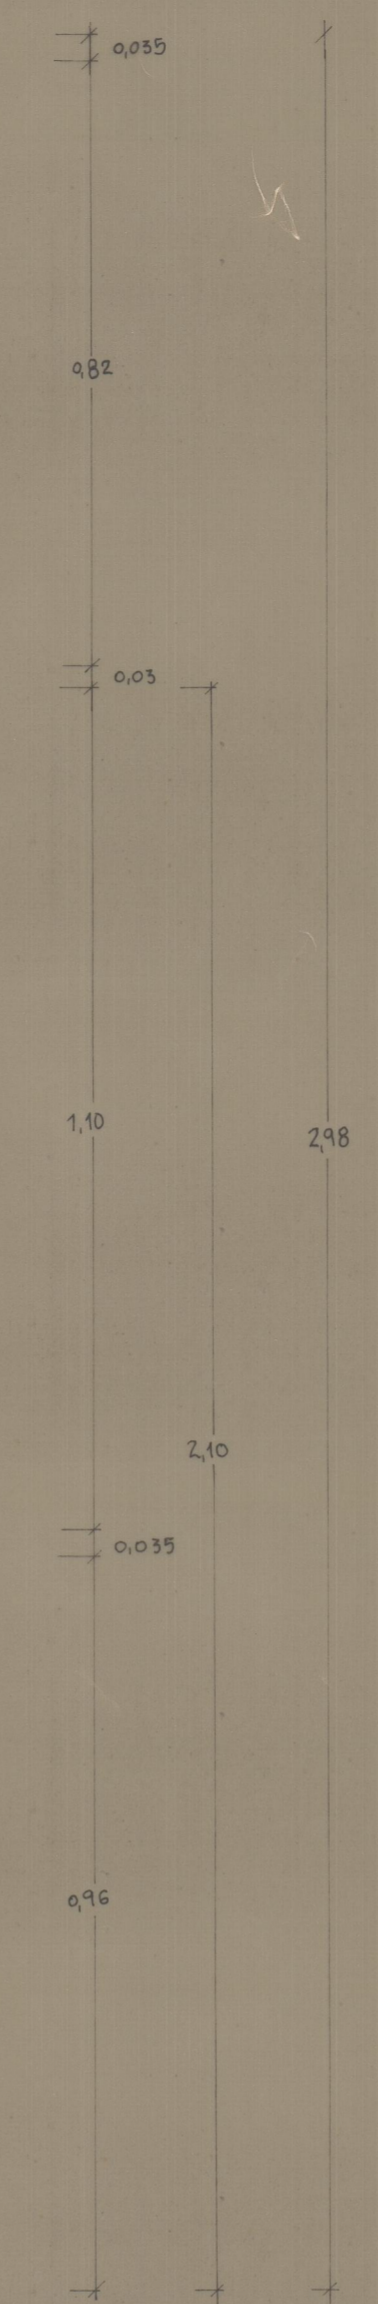

PLANTA

VI 0-13

eta 3628
41-3628