




NIVEL 3

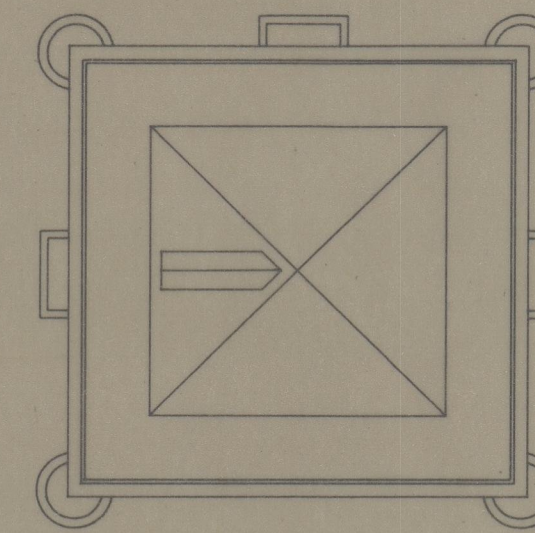

COBERTURA

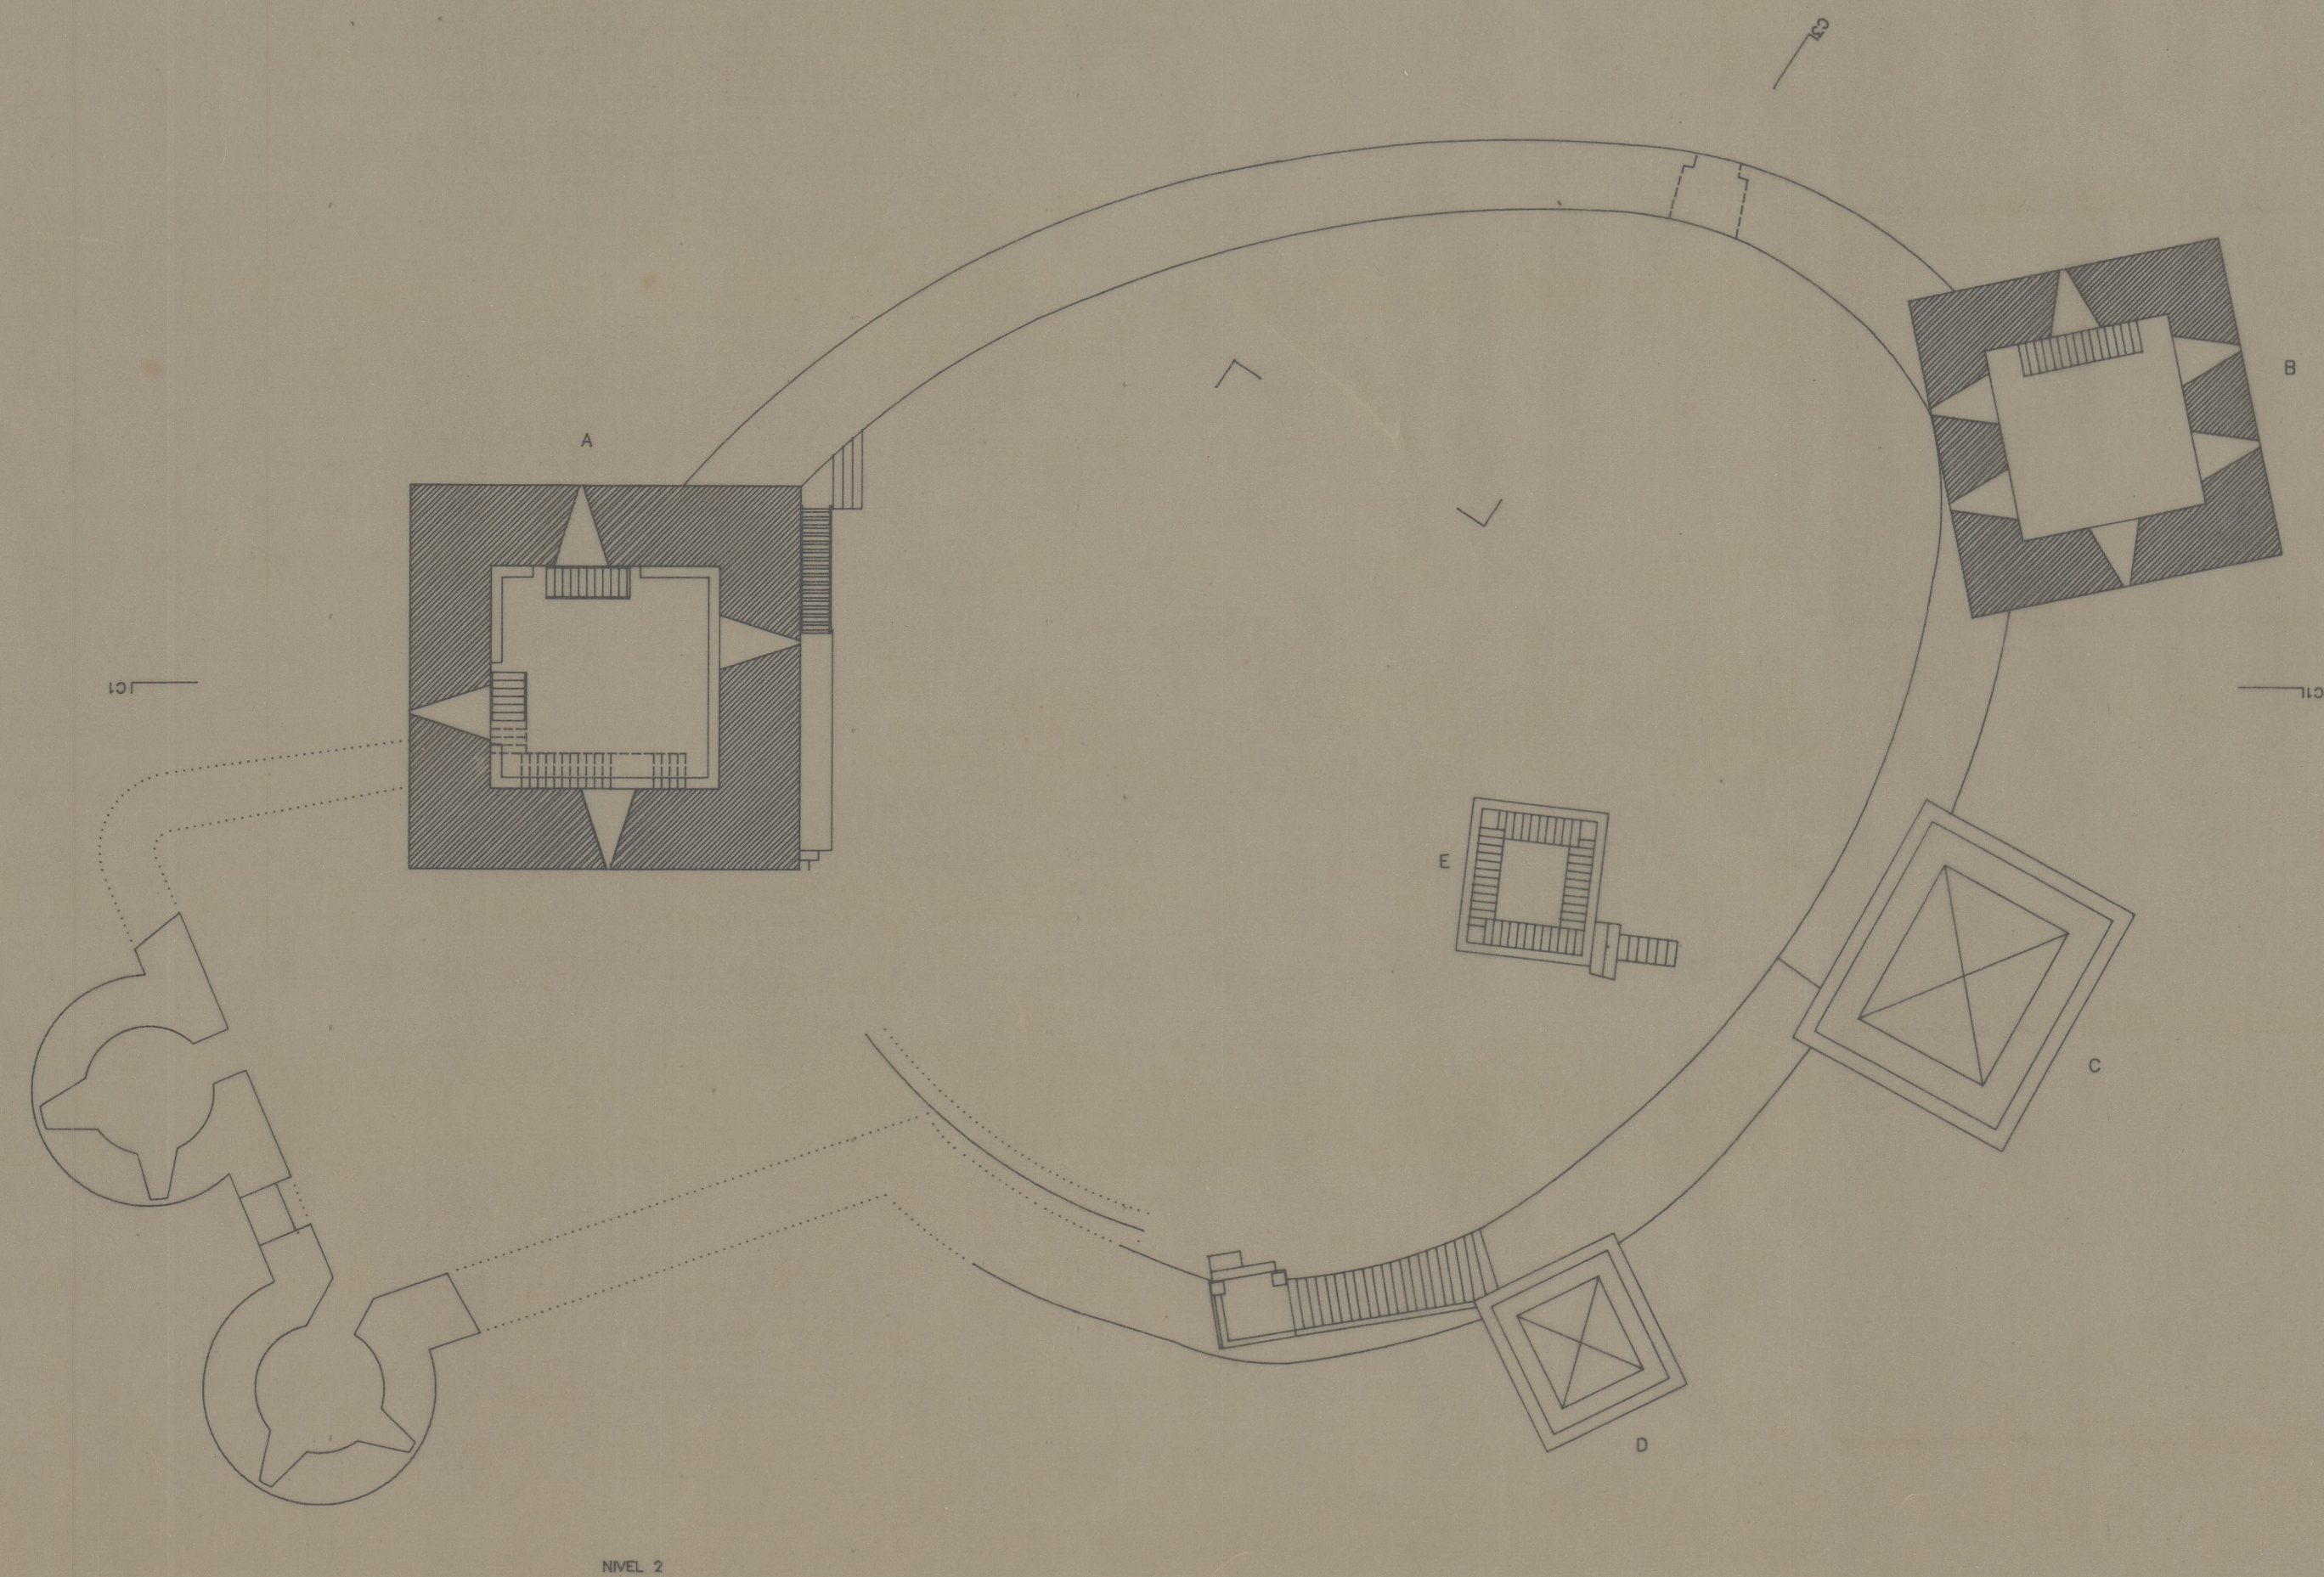

NIVEL 2

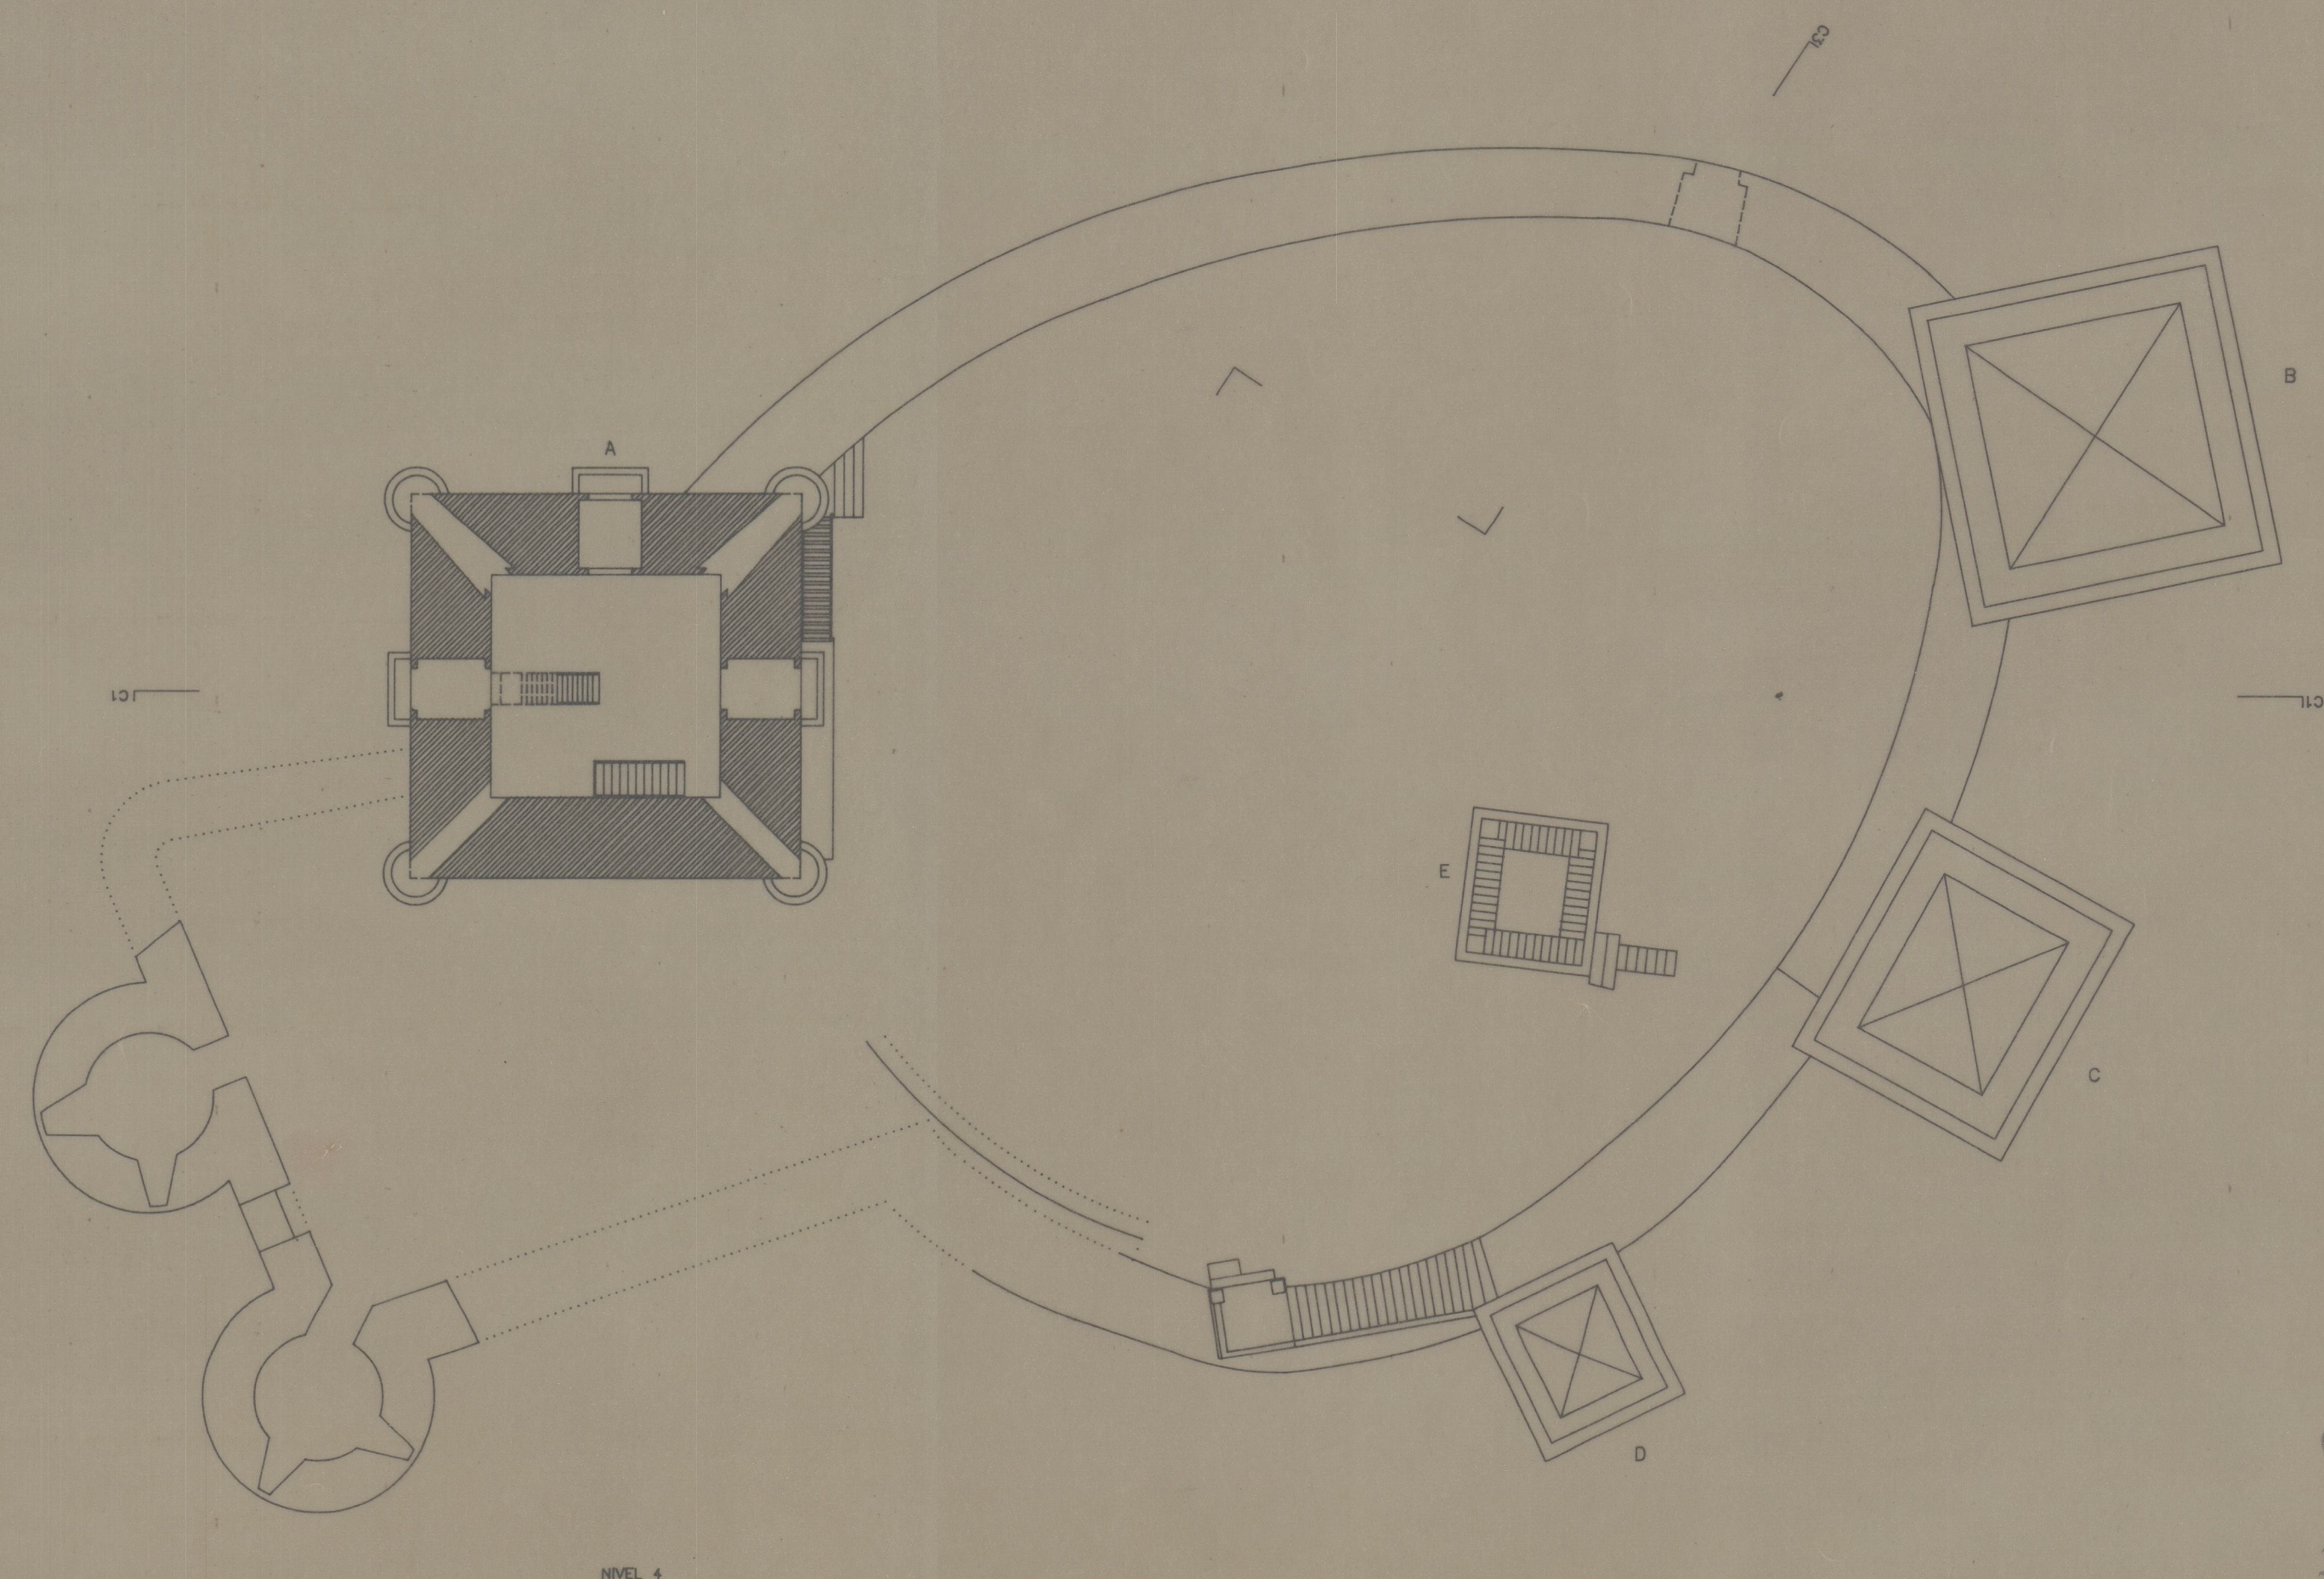

NIVEL 4

- A. TORRE DE MENAGEM
- B. TORRE FURADA
- C. TORRE DO RELOGIO
- D. TORRE PEQUENA
- E. CISTERNA

INSTITUTO PORTUGUÊS DO PATRIMÓNIO ARQUITECTÓNICO E ARQUEOLÓGICO - CASTELO DE MONTALEGRE		Data	11/92	E2
PROJECTO EXECUÇÃO		Esc.	1/200	
EXISTENTE-PLANTAS		Proj.	Manuel Reis	92.10
ANTÓNIO PORTUGAL, arquitecto - MANUEL M REIS		Arq.	CMPE/E200-2	

41-2004
Foto 1534
Es. 47394