




41-3338
C.A. 2881

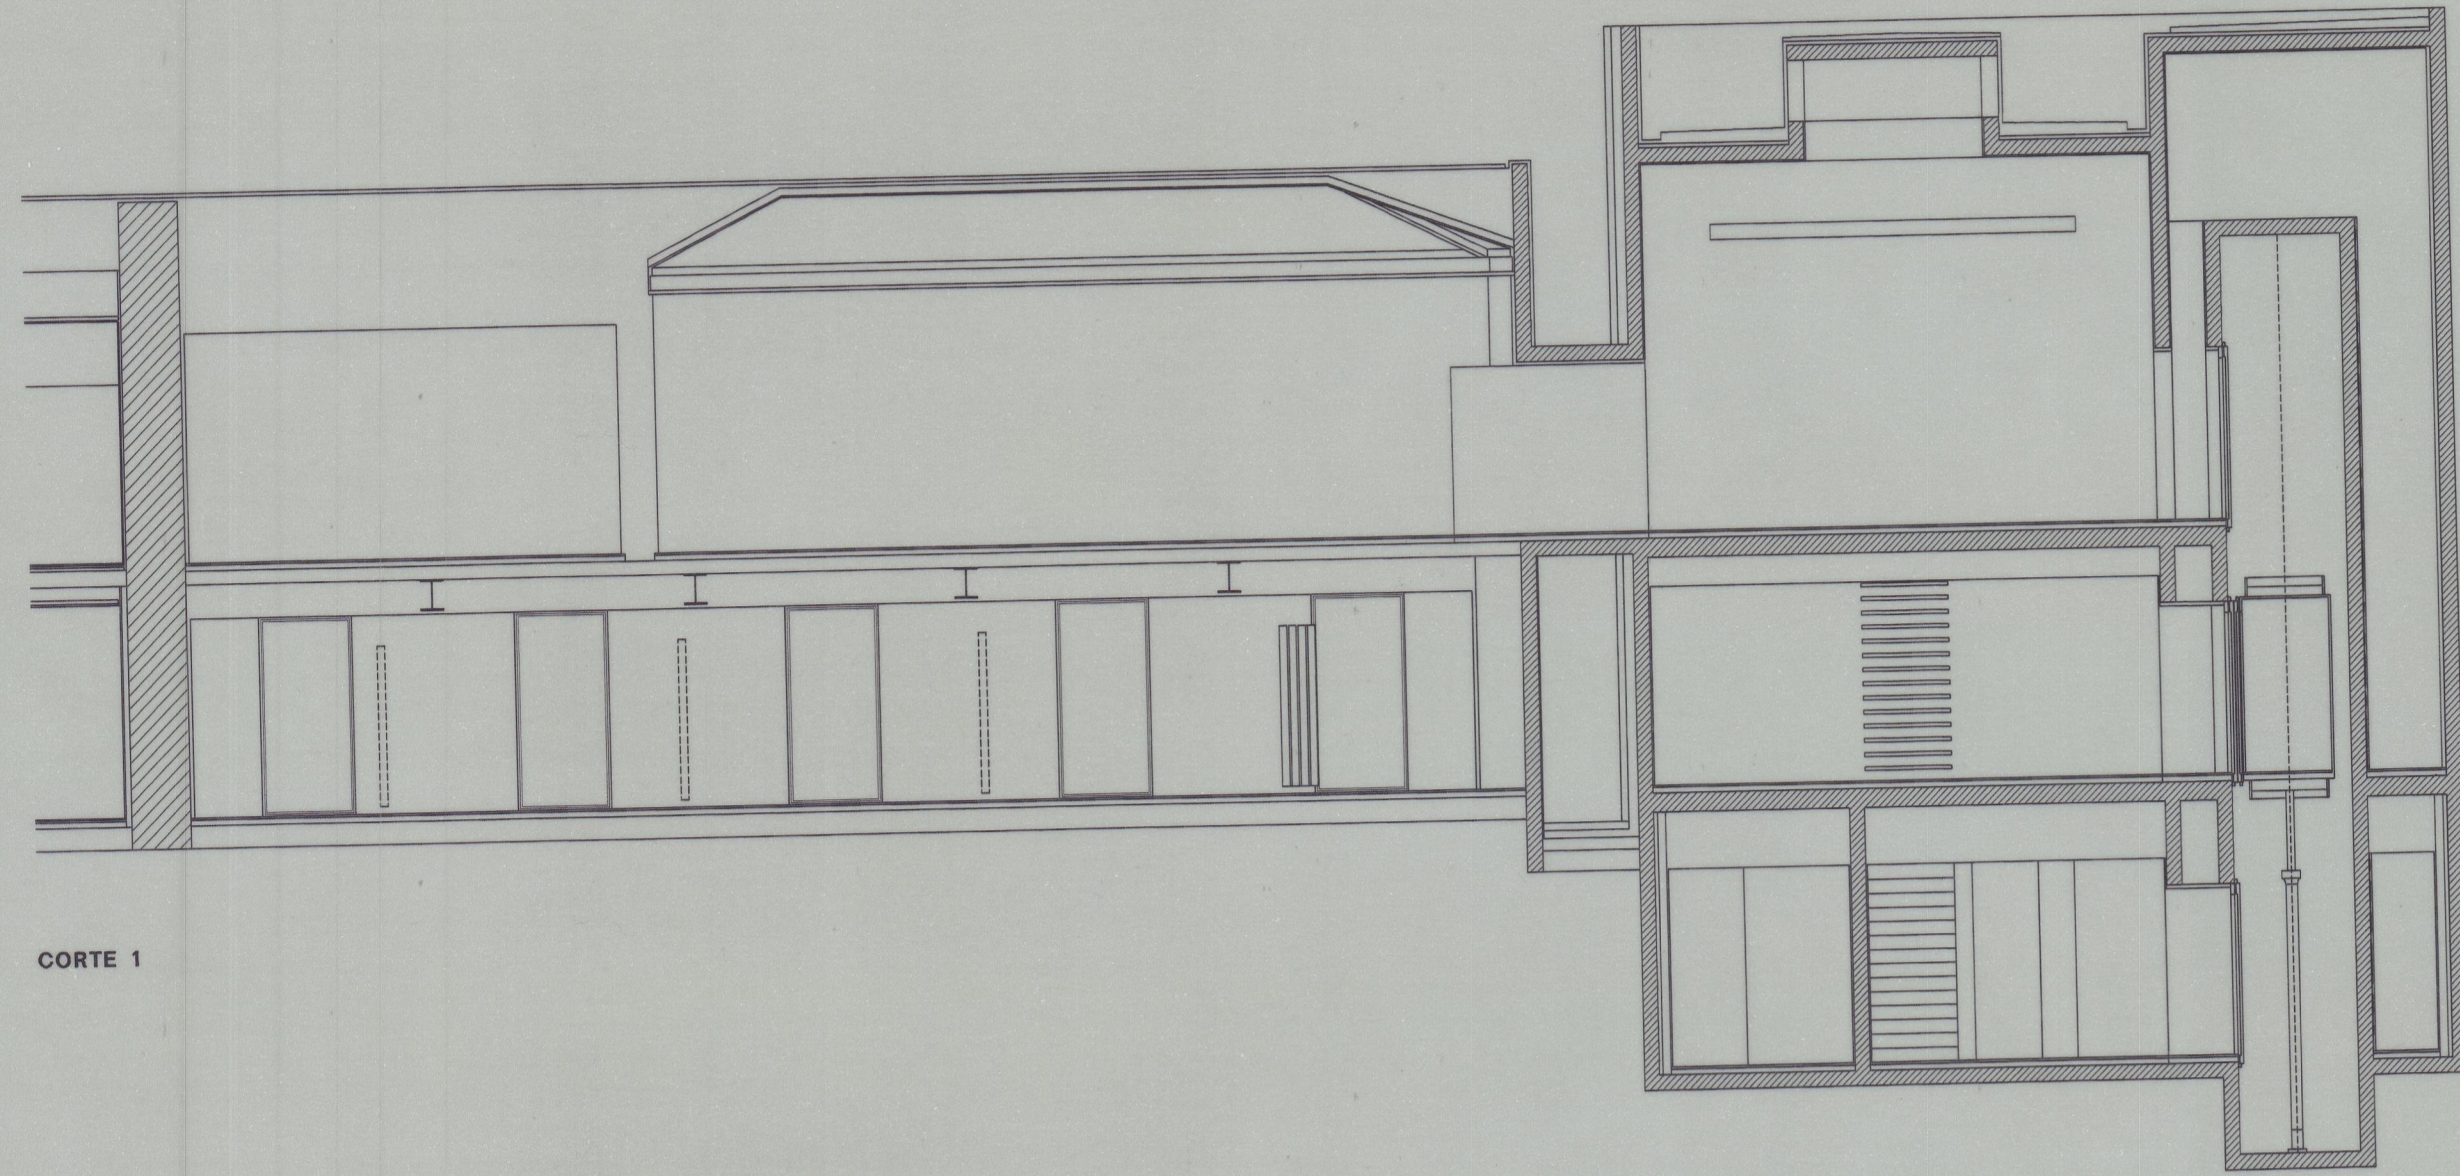


CORTE 1

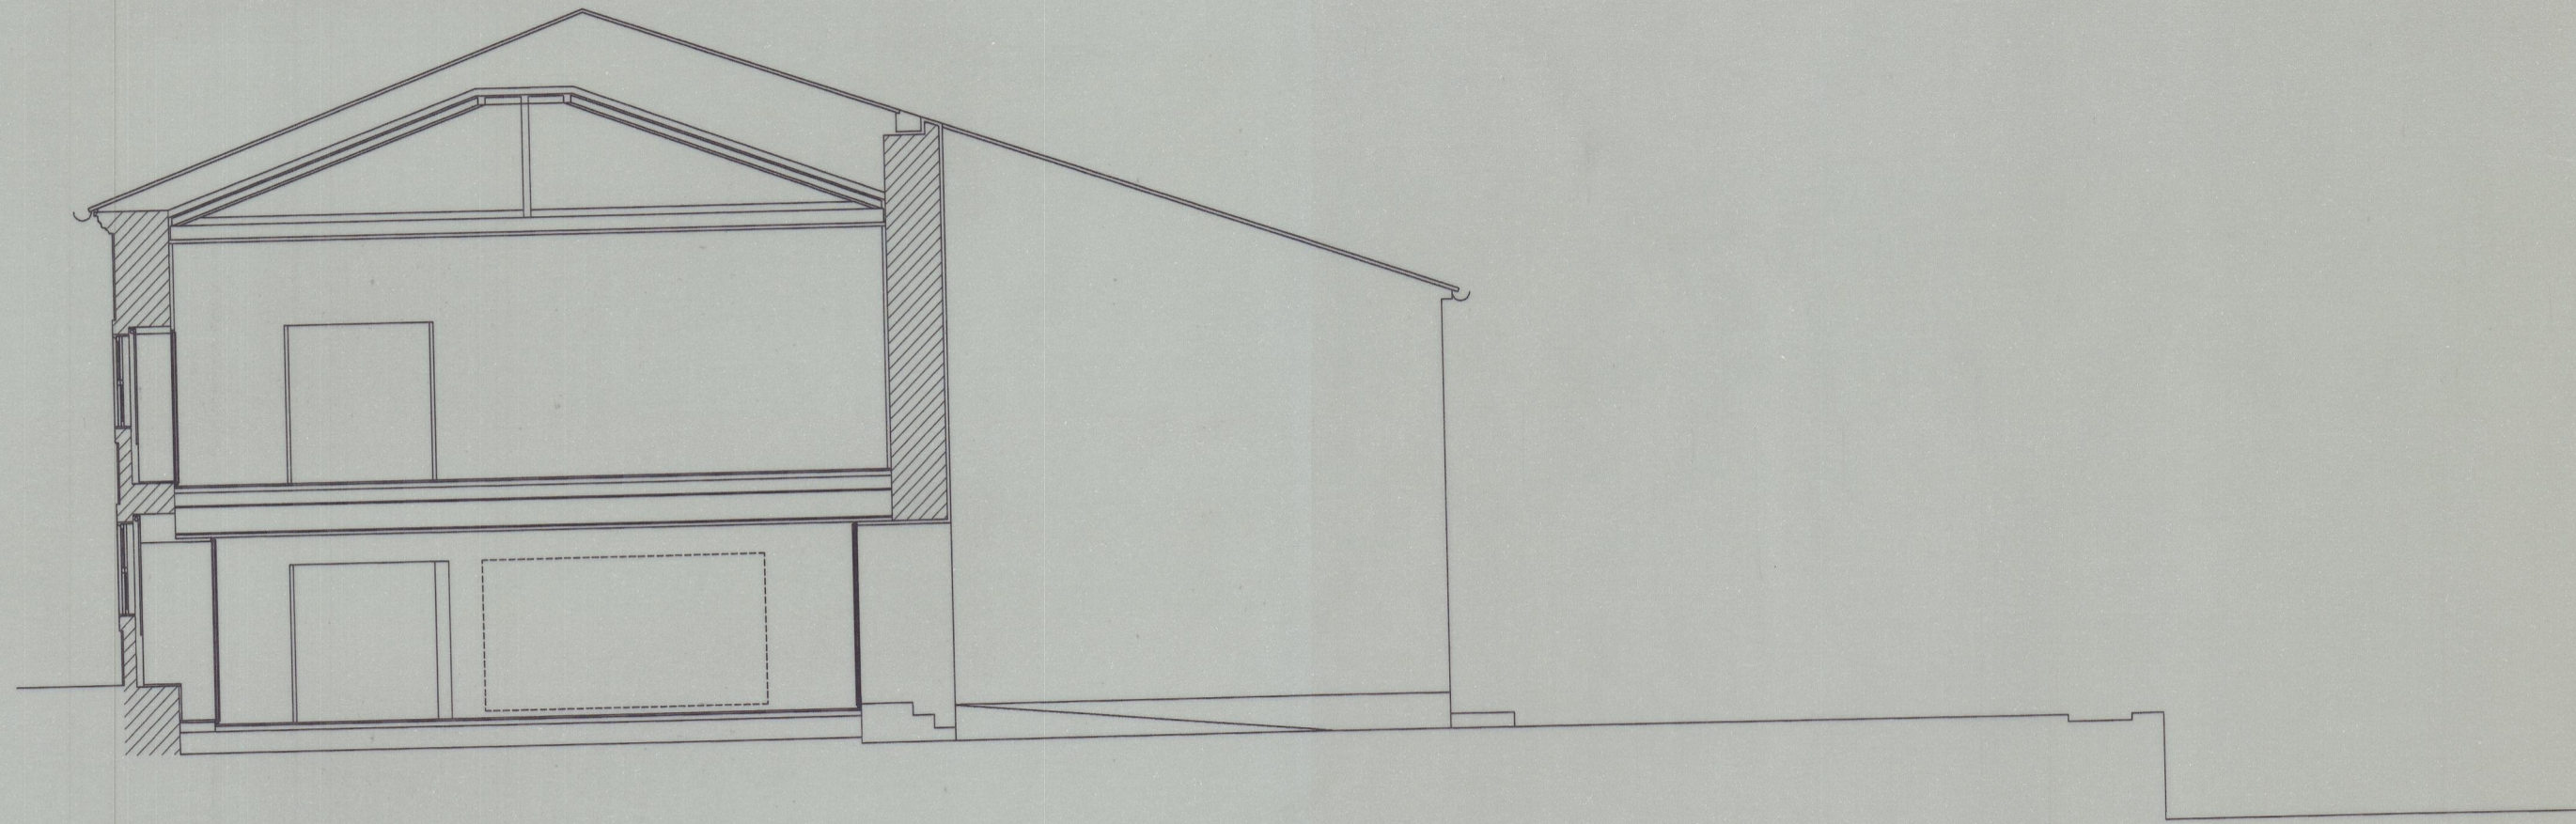


CORTE 3

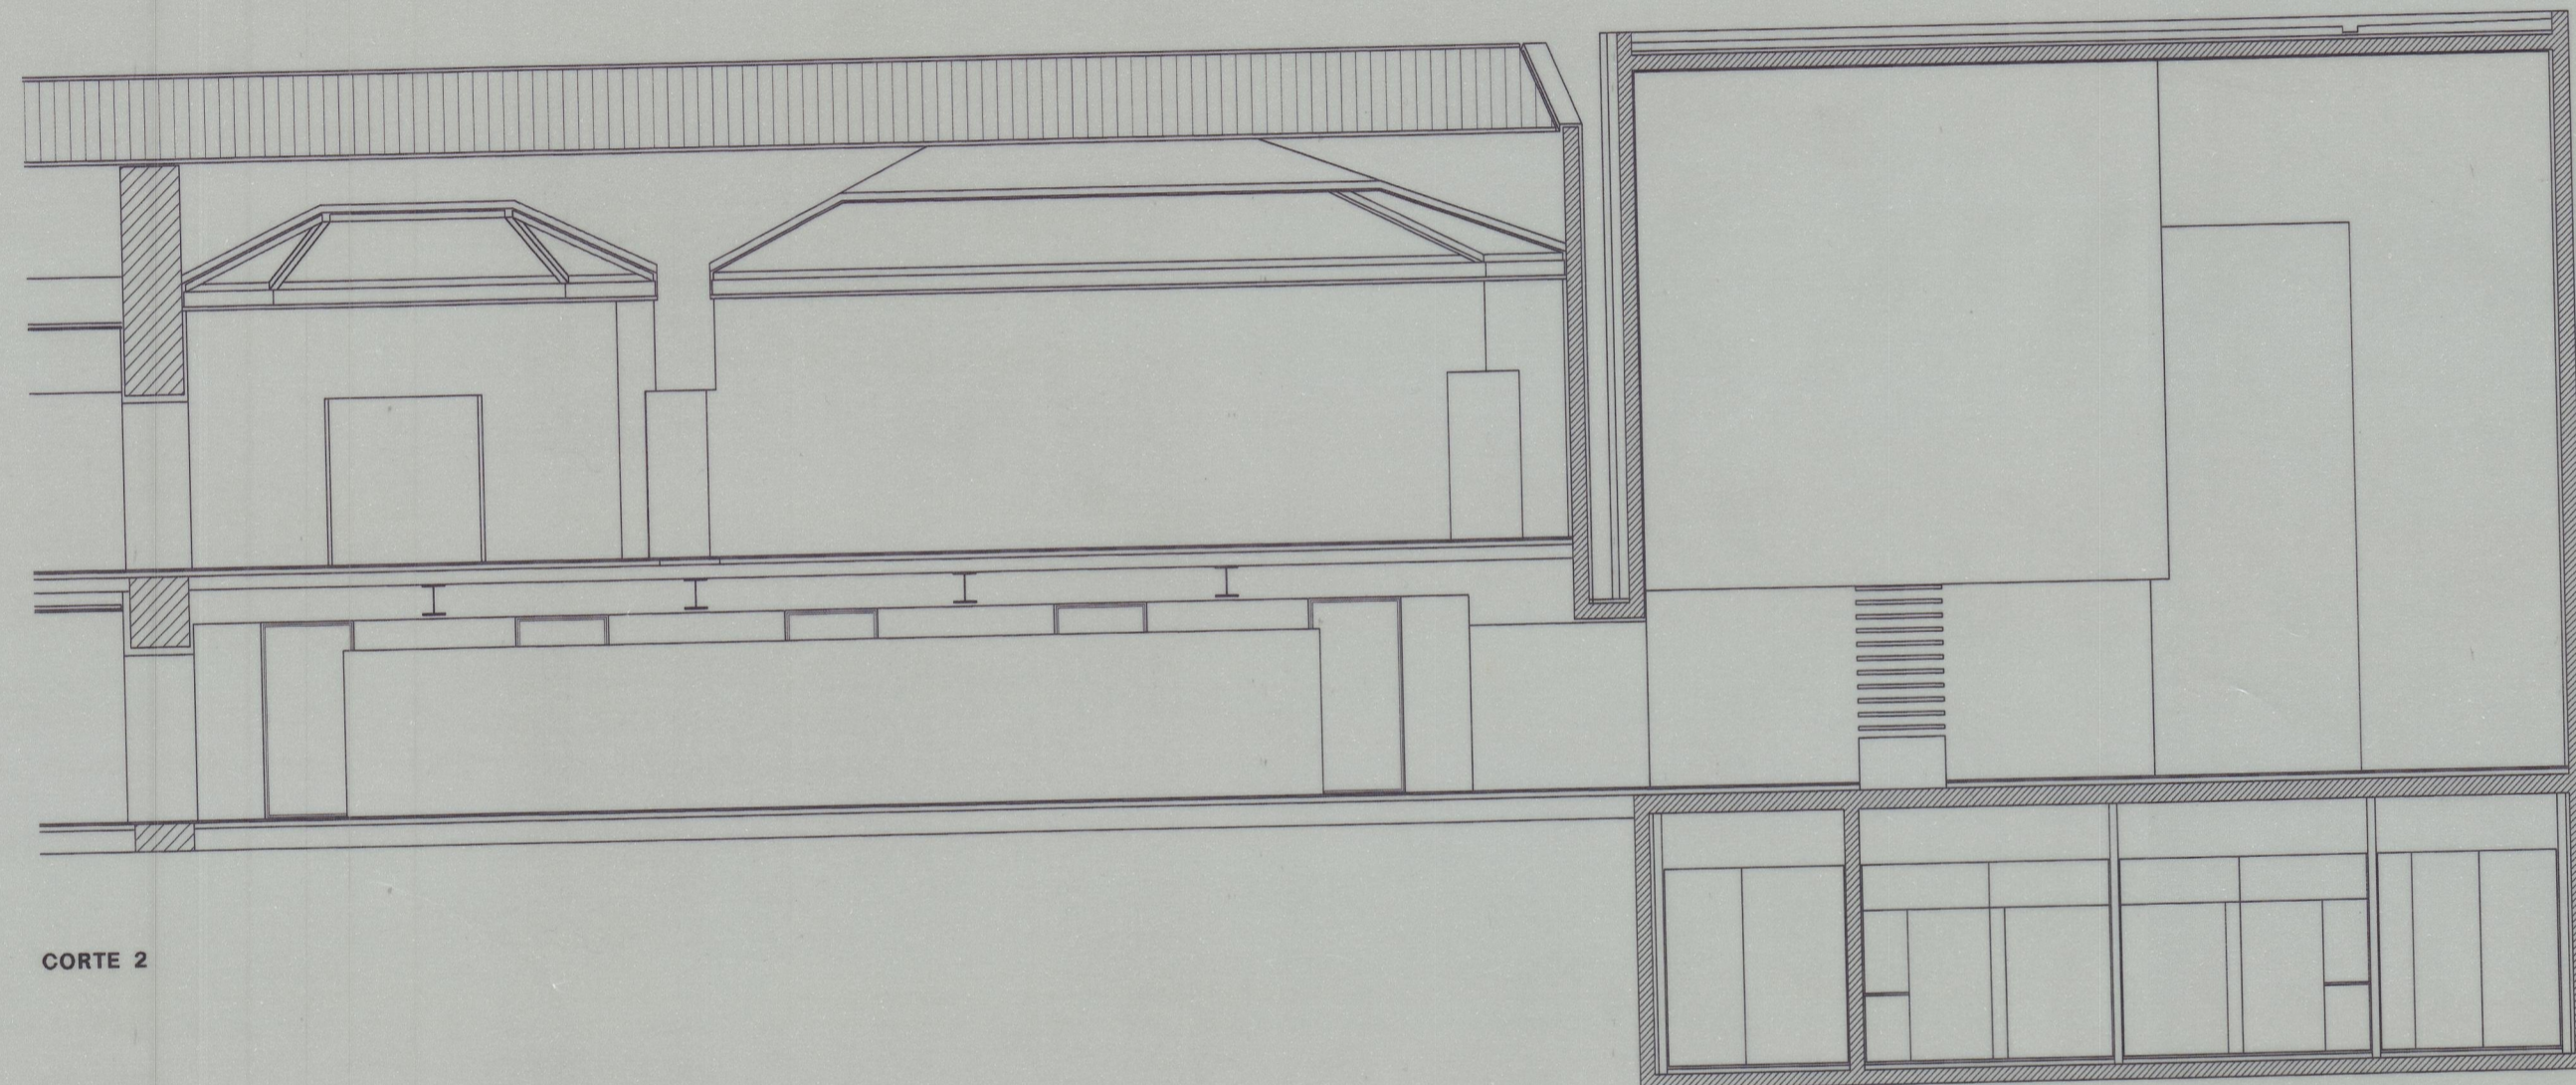


CORTE 2

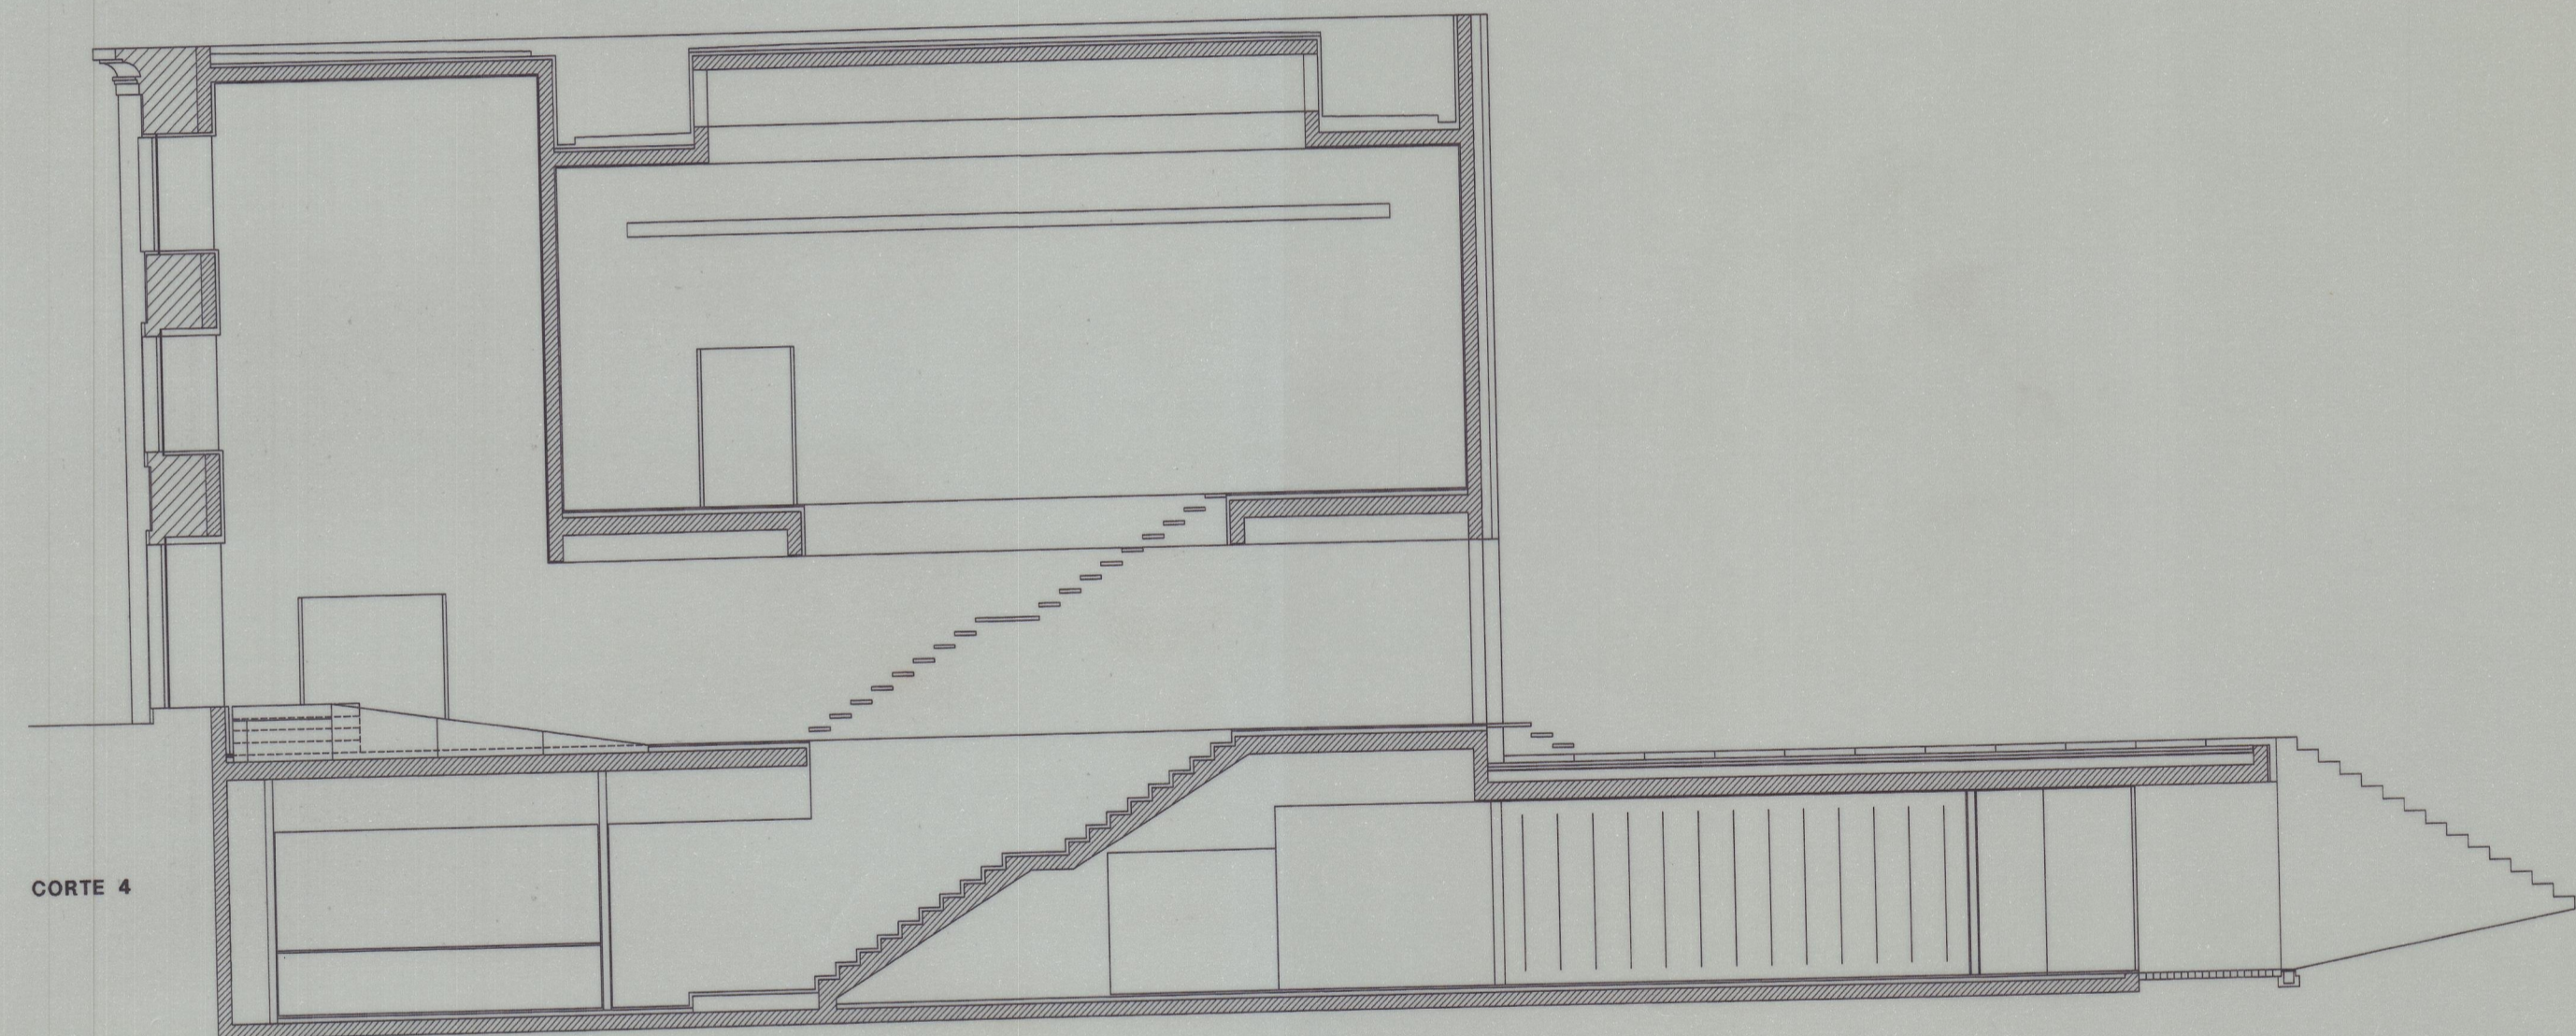

CORTE 4

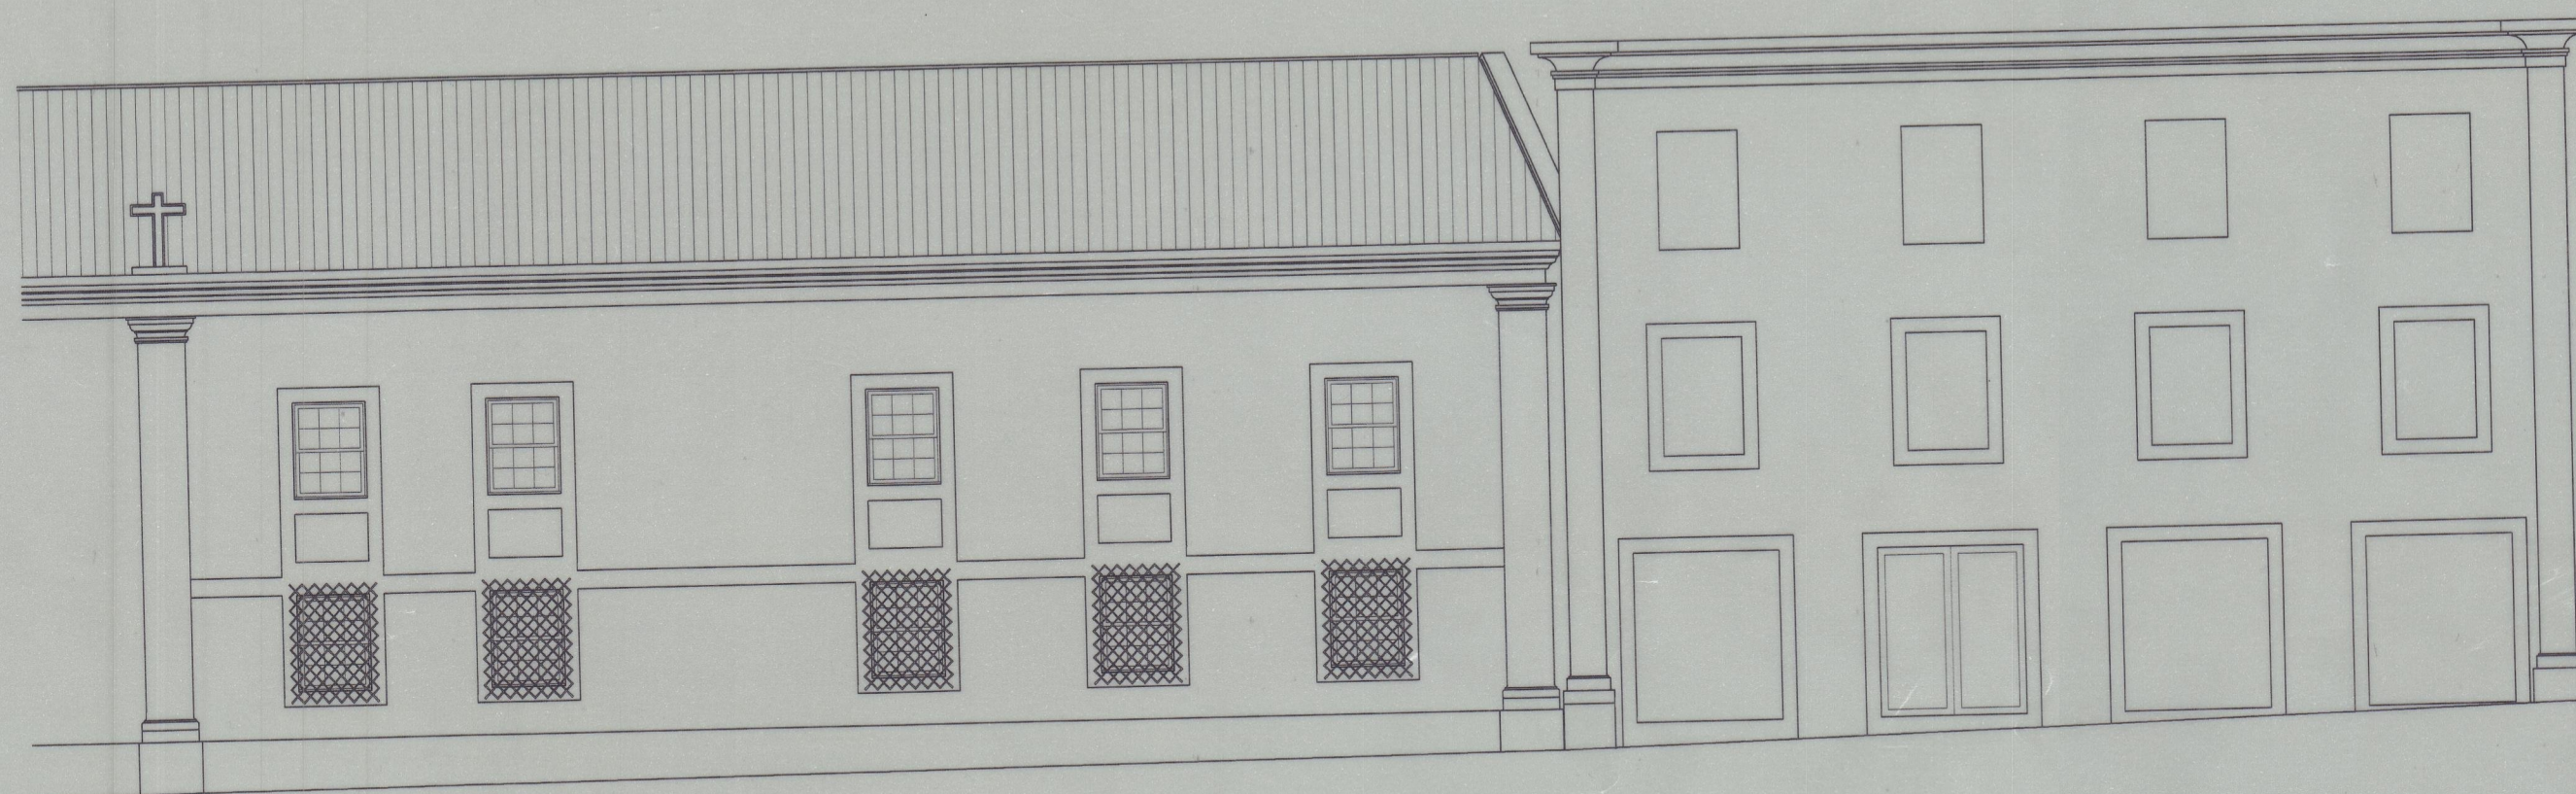

ALÇADO SUL

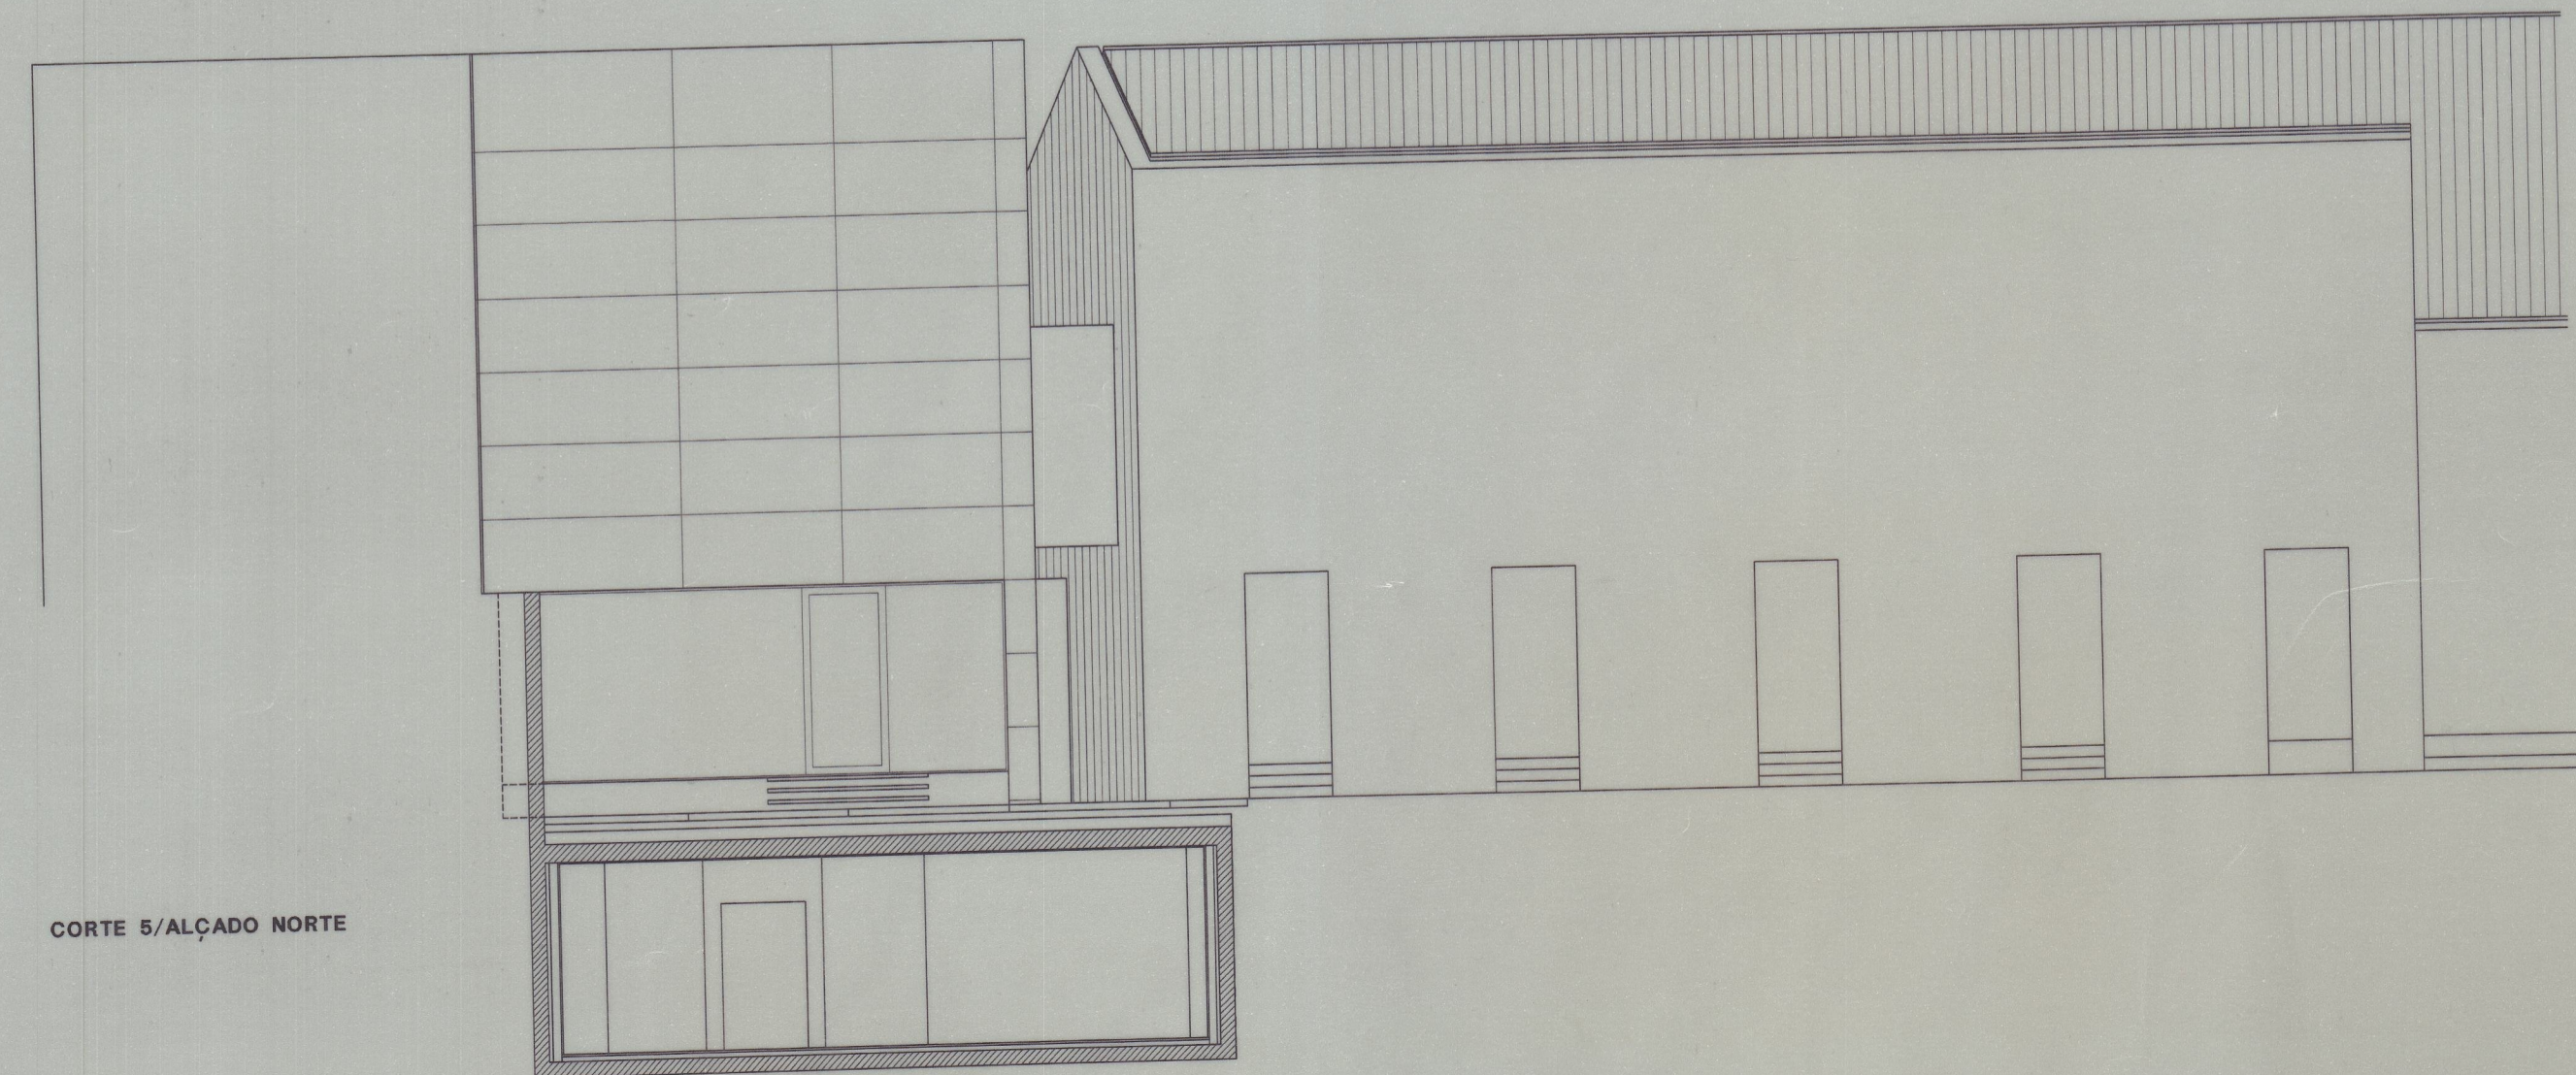

CORTE 5/ALÇADO NORTE

13
Título: 41-3338
Projeto: 41-3338
Data: 2/98
Escala: 1/100
Folha: 13
Total: 13