



ALÇADO 1

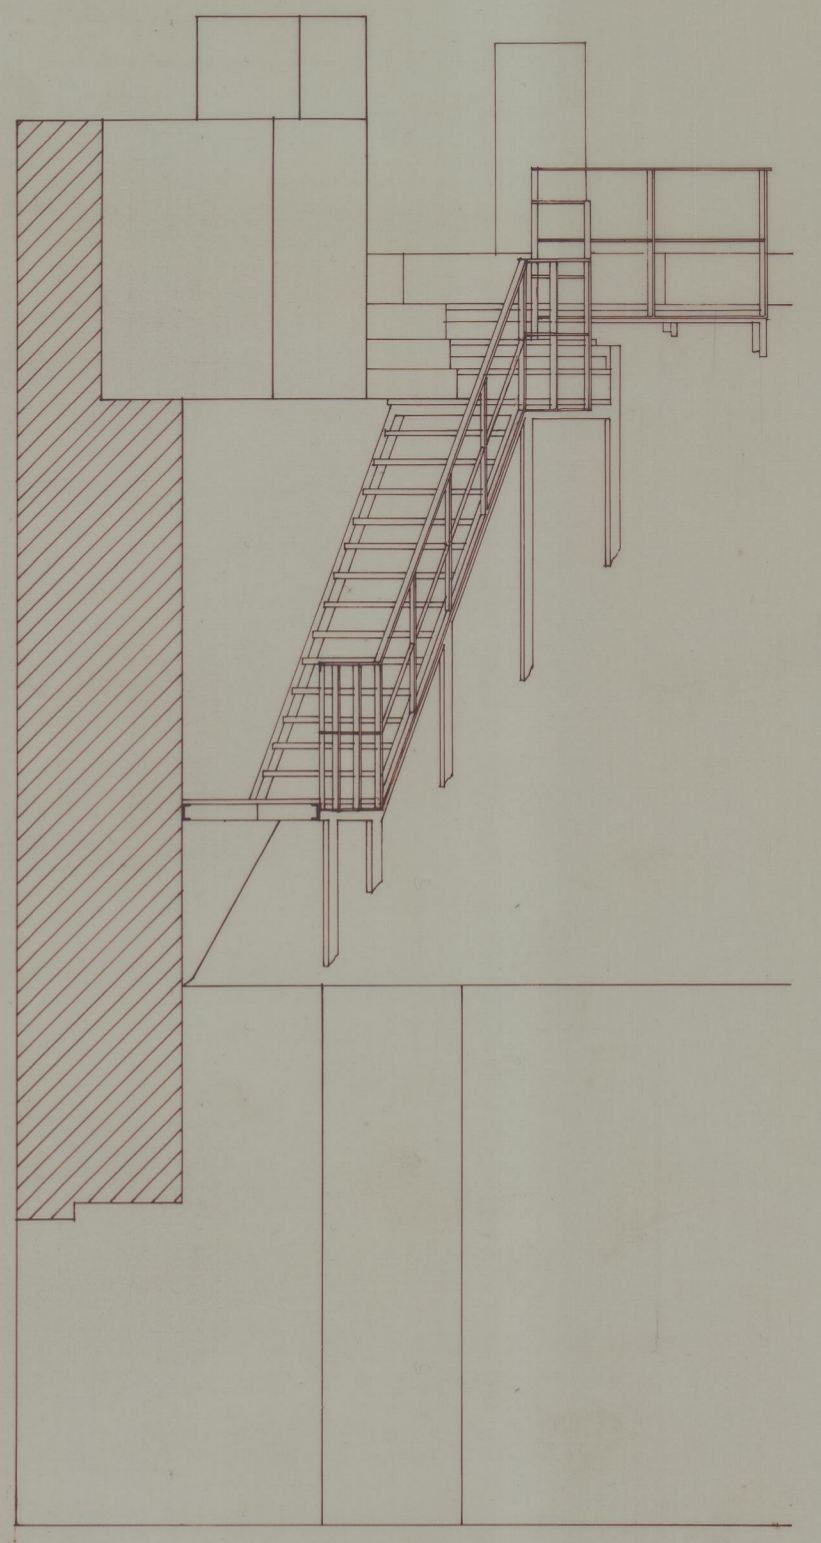

CORTE 1

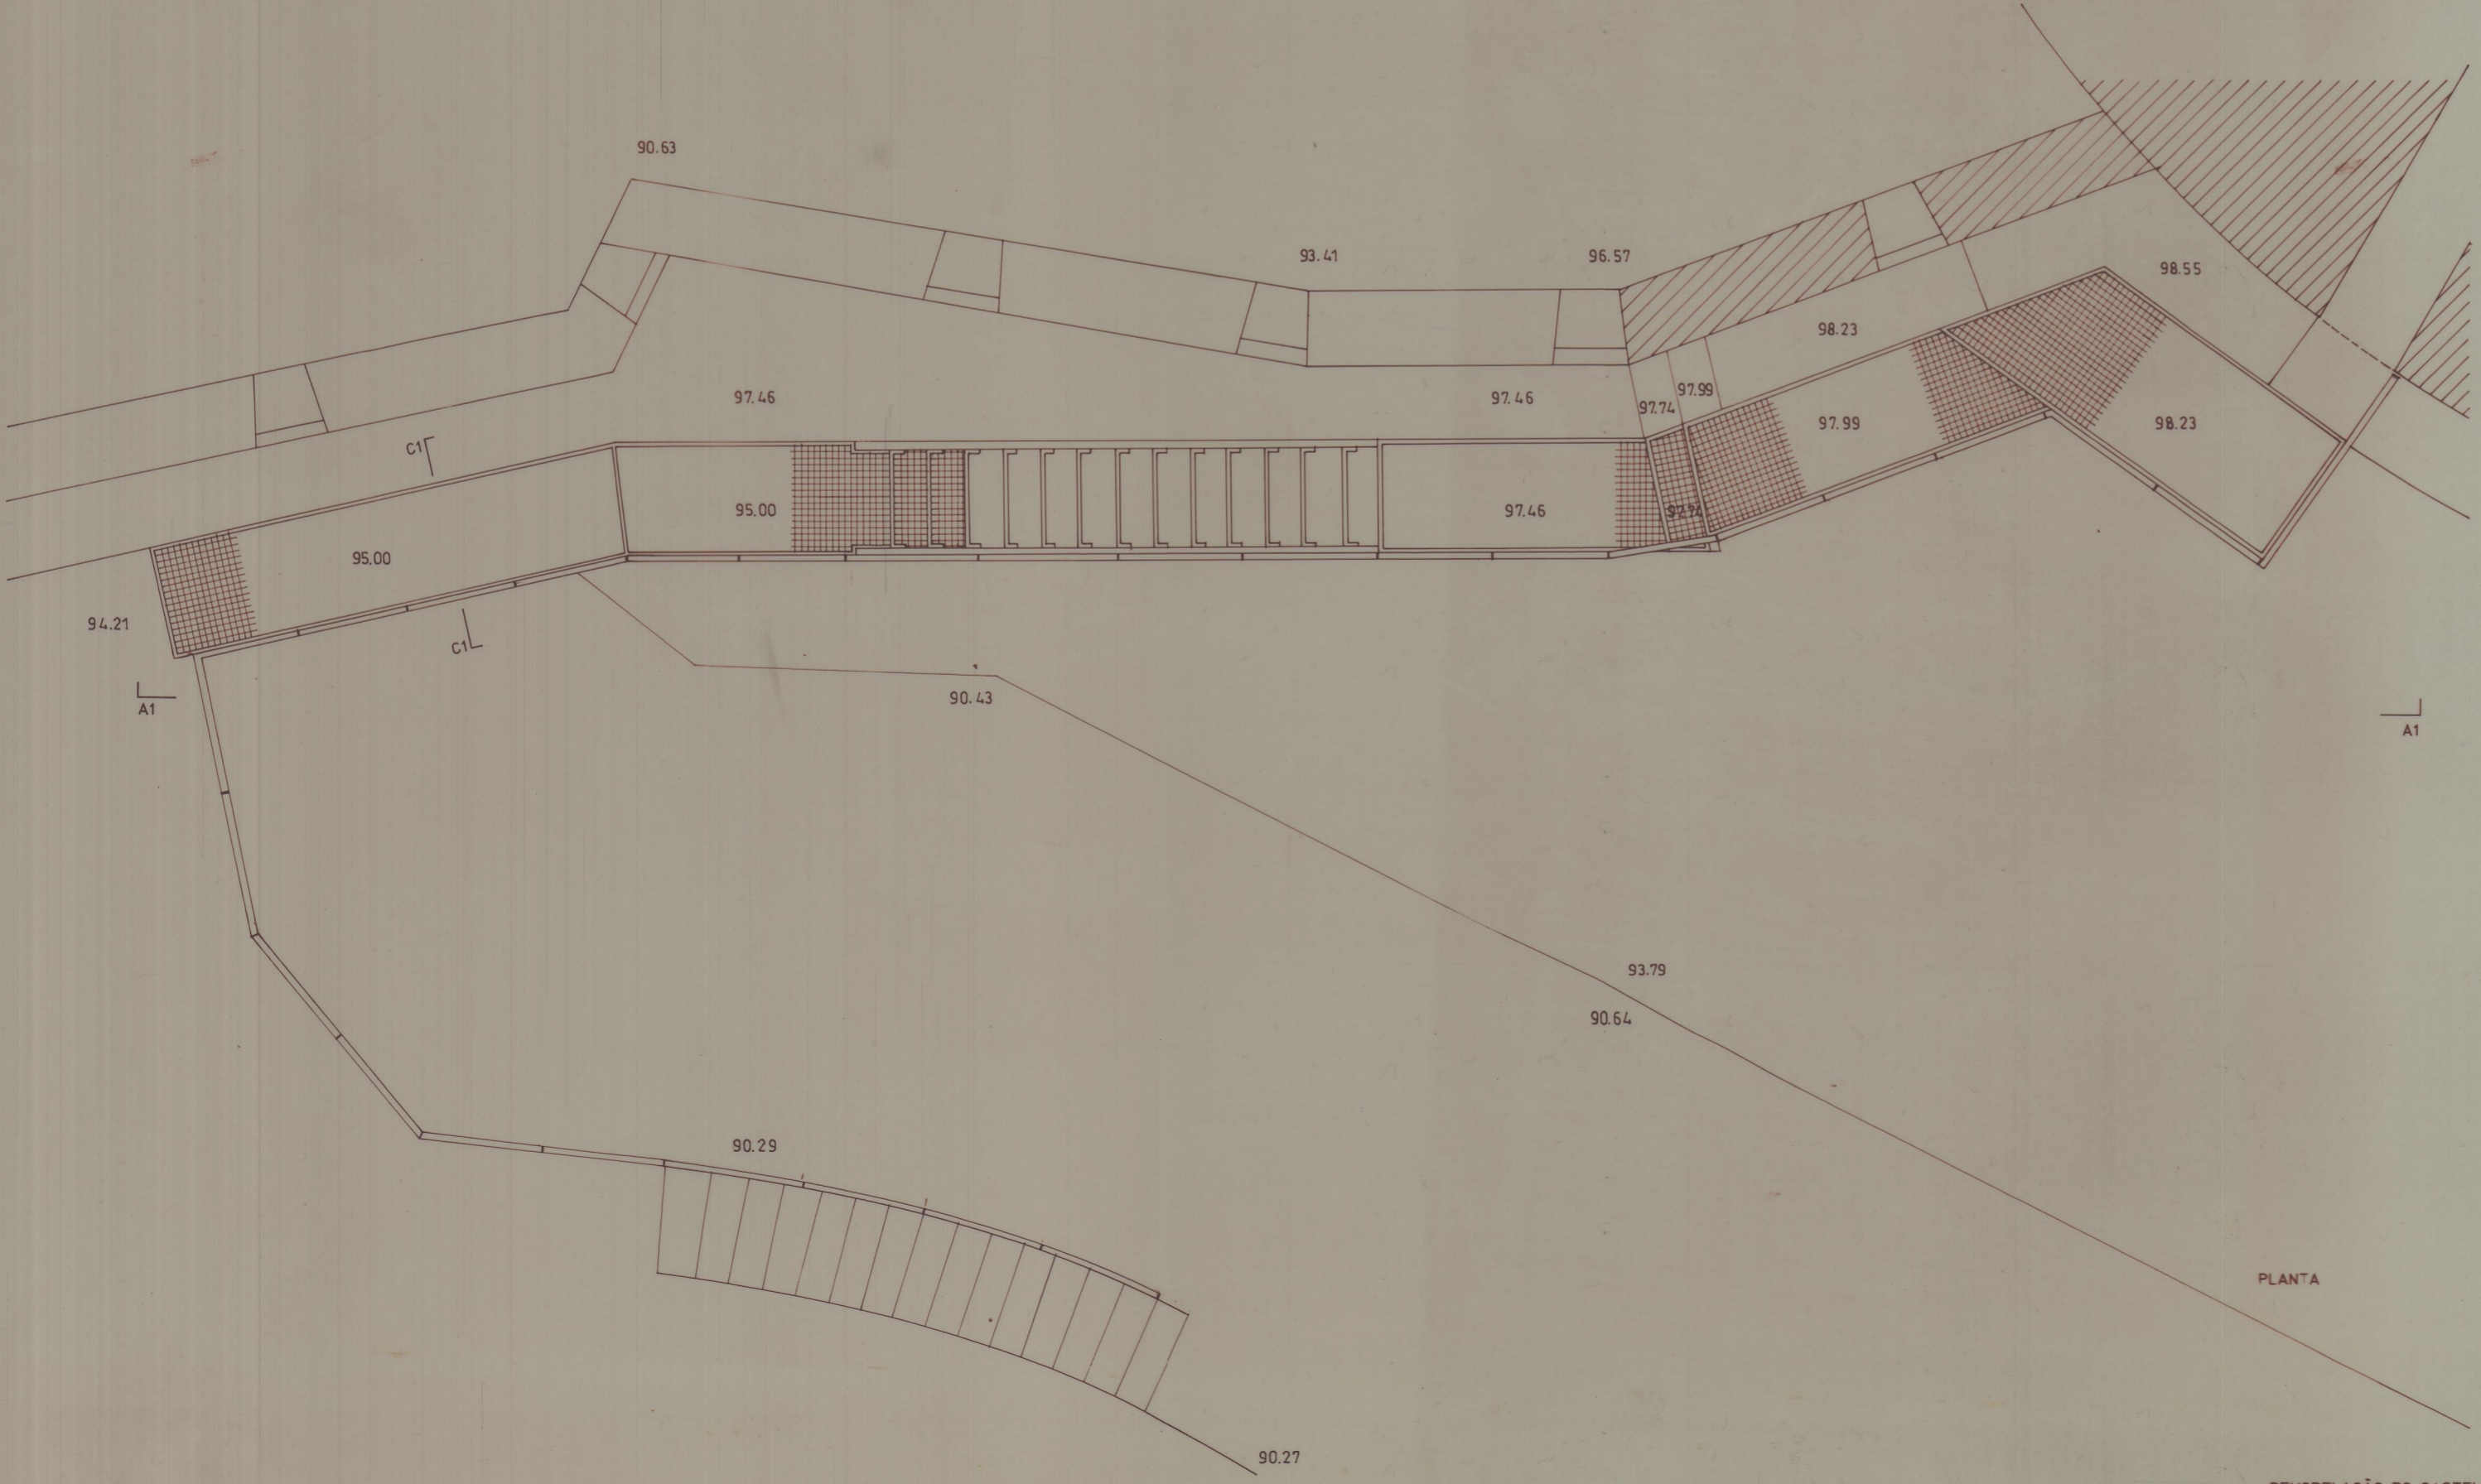

PLANTA