




PLANTA DO PISO 0

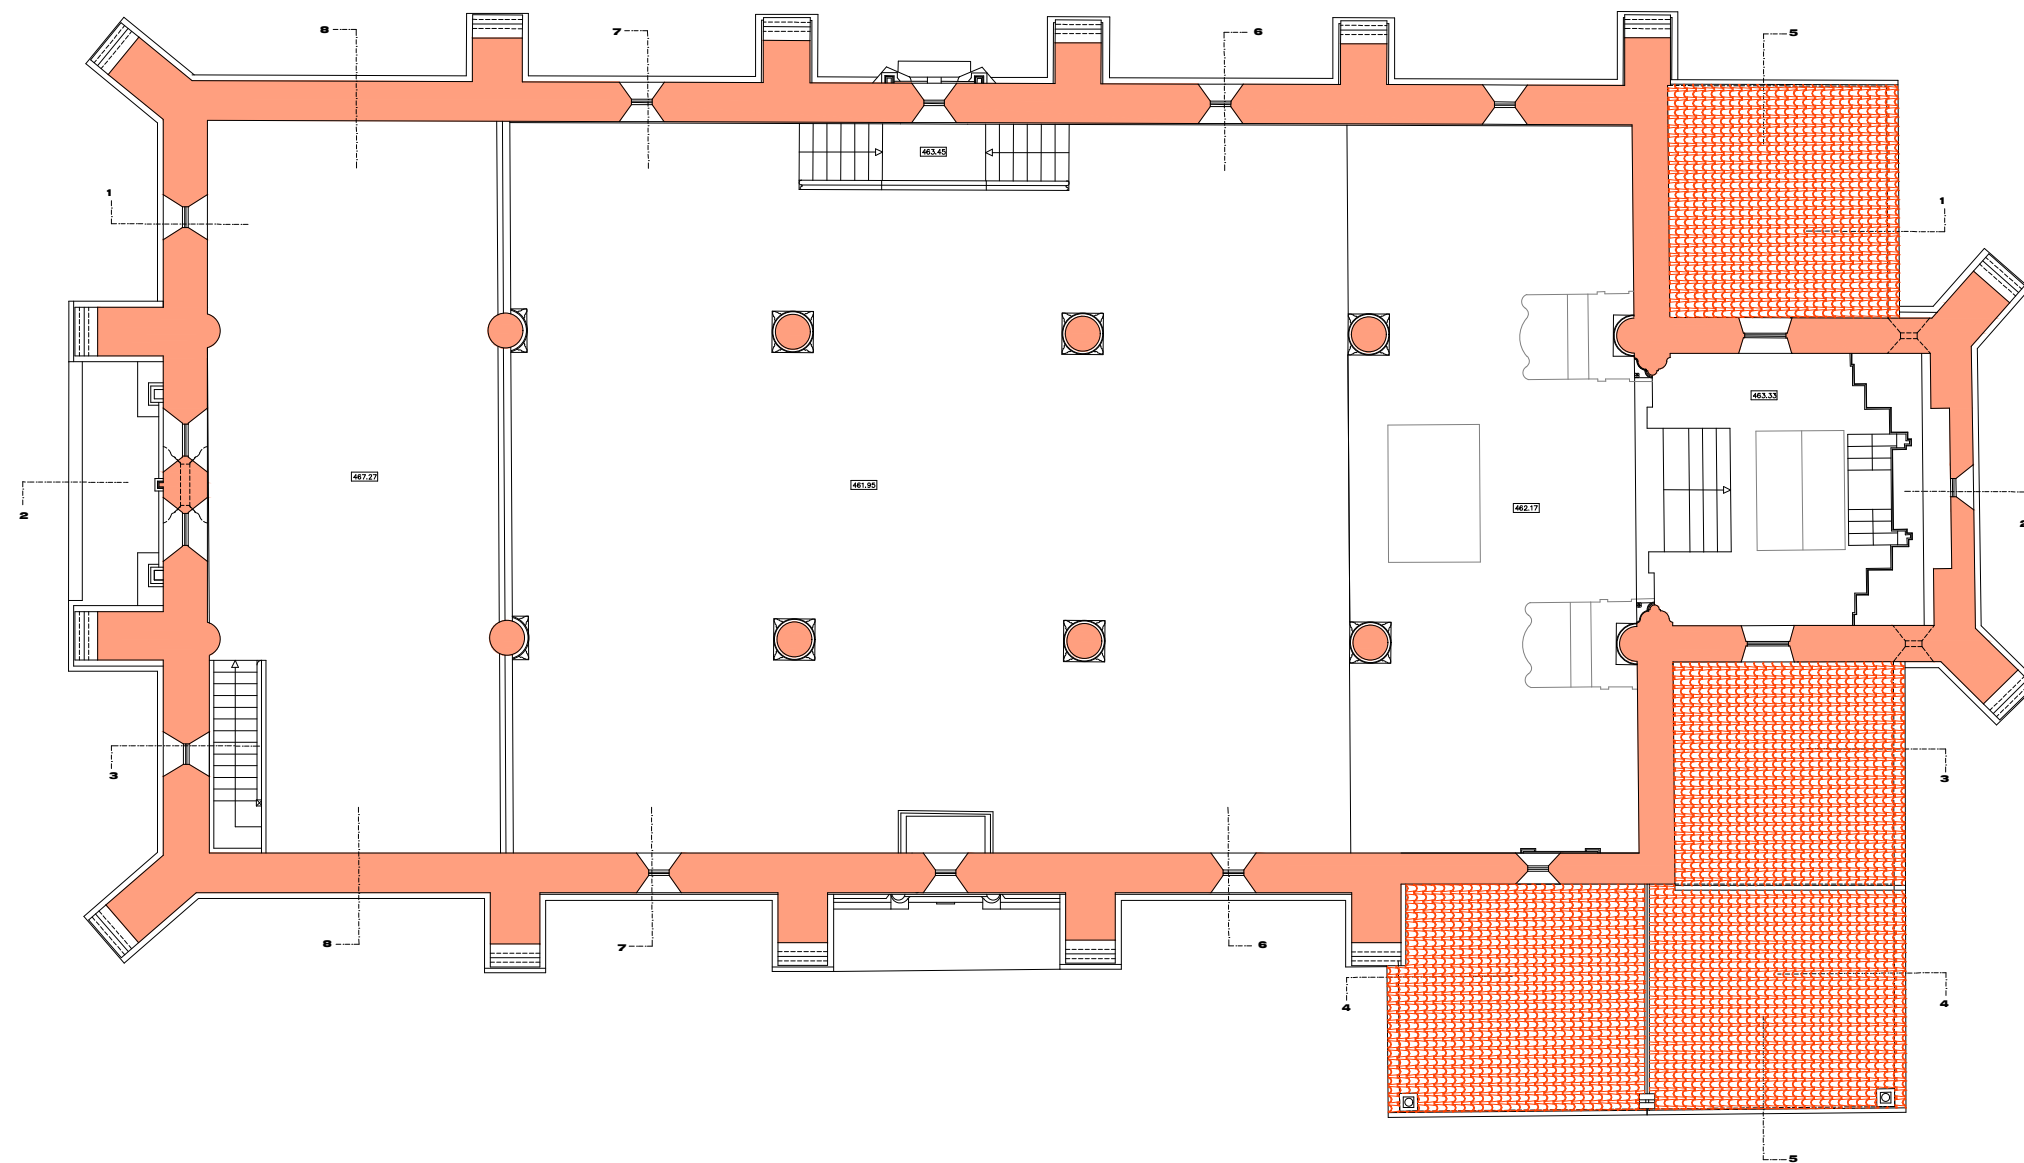


PLANTA DO PISO 1

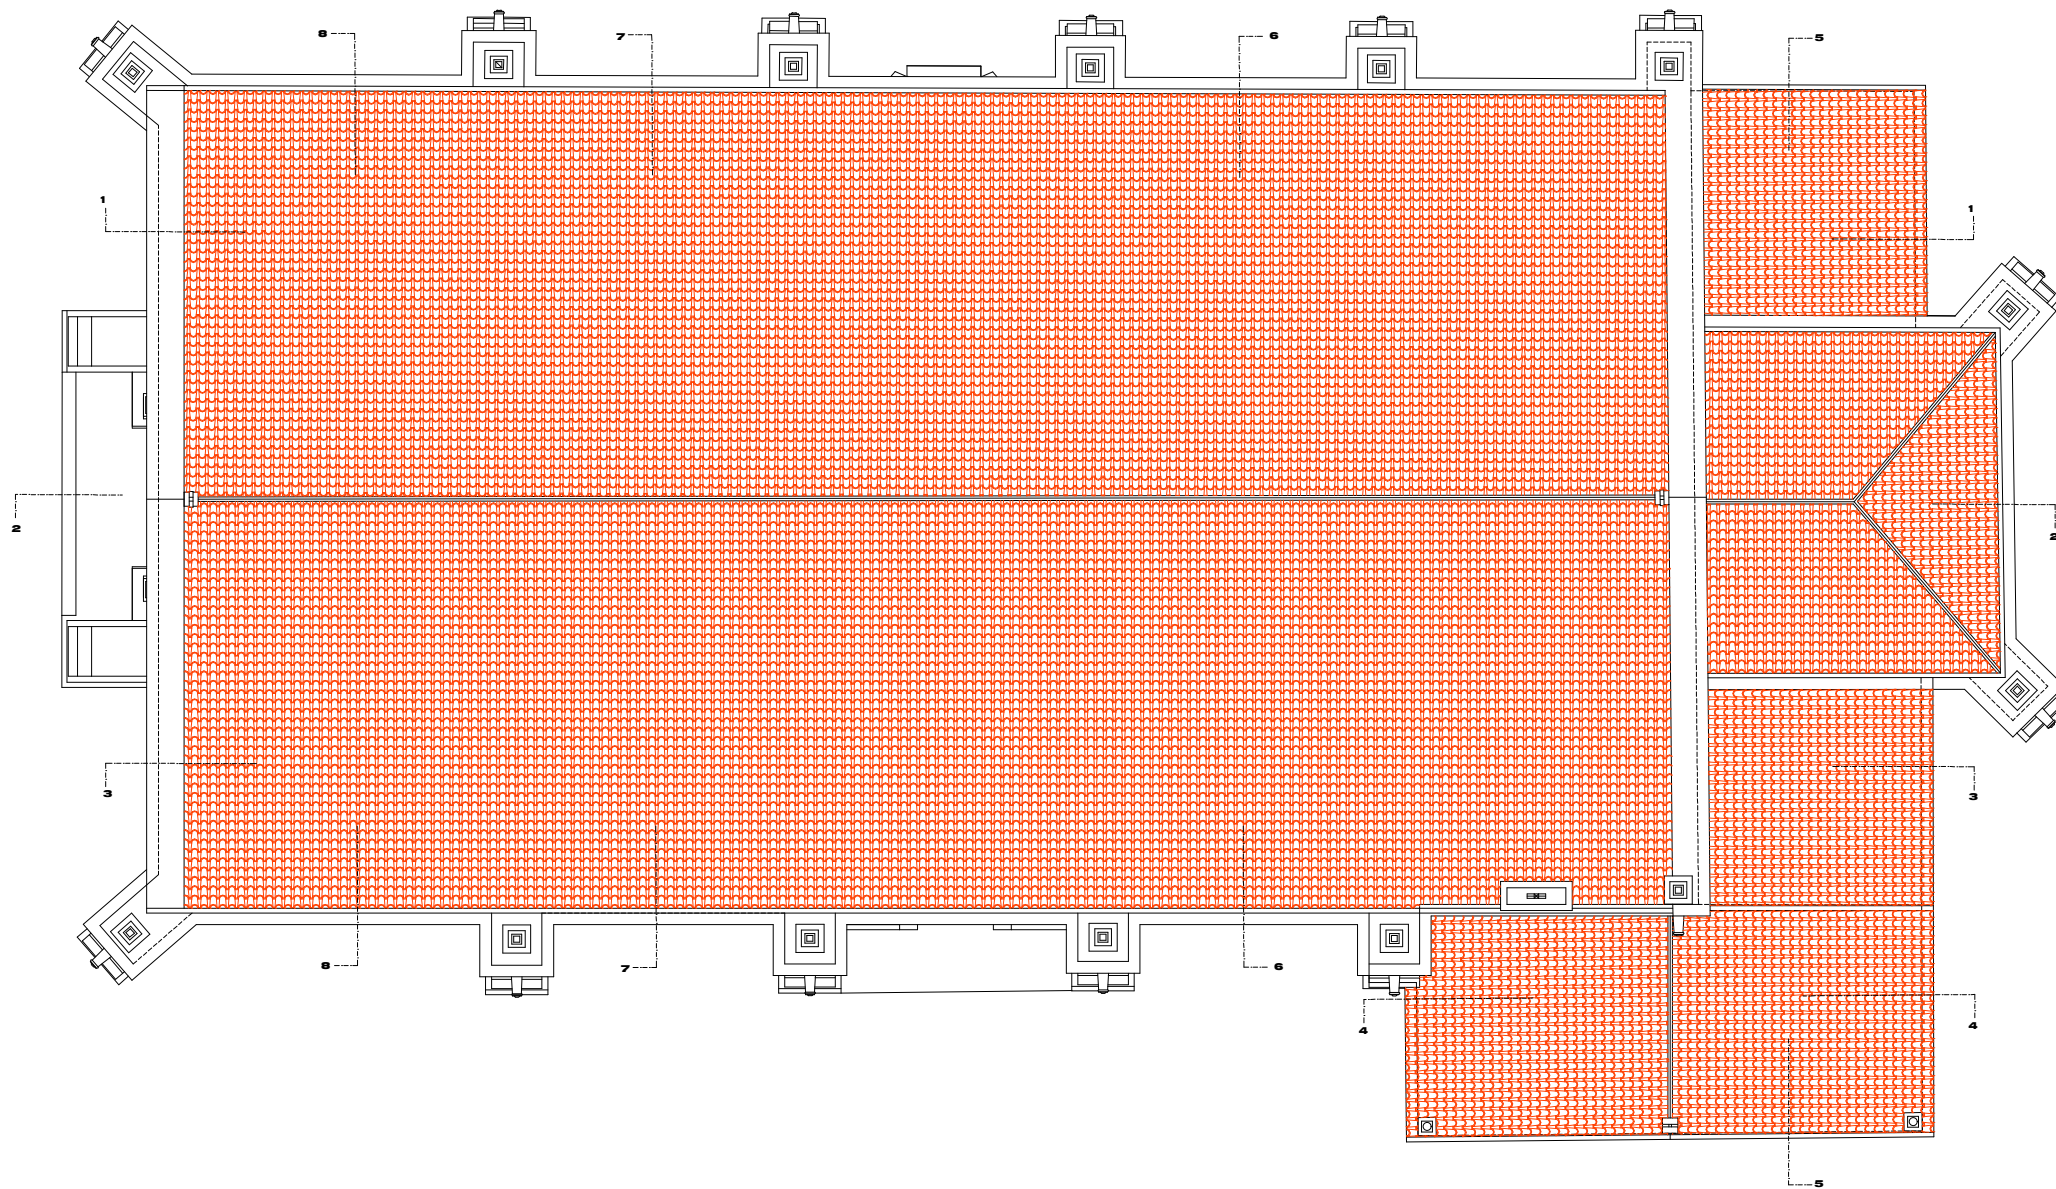


PLANTA DE COBERTURA

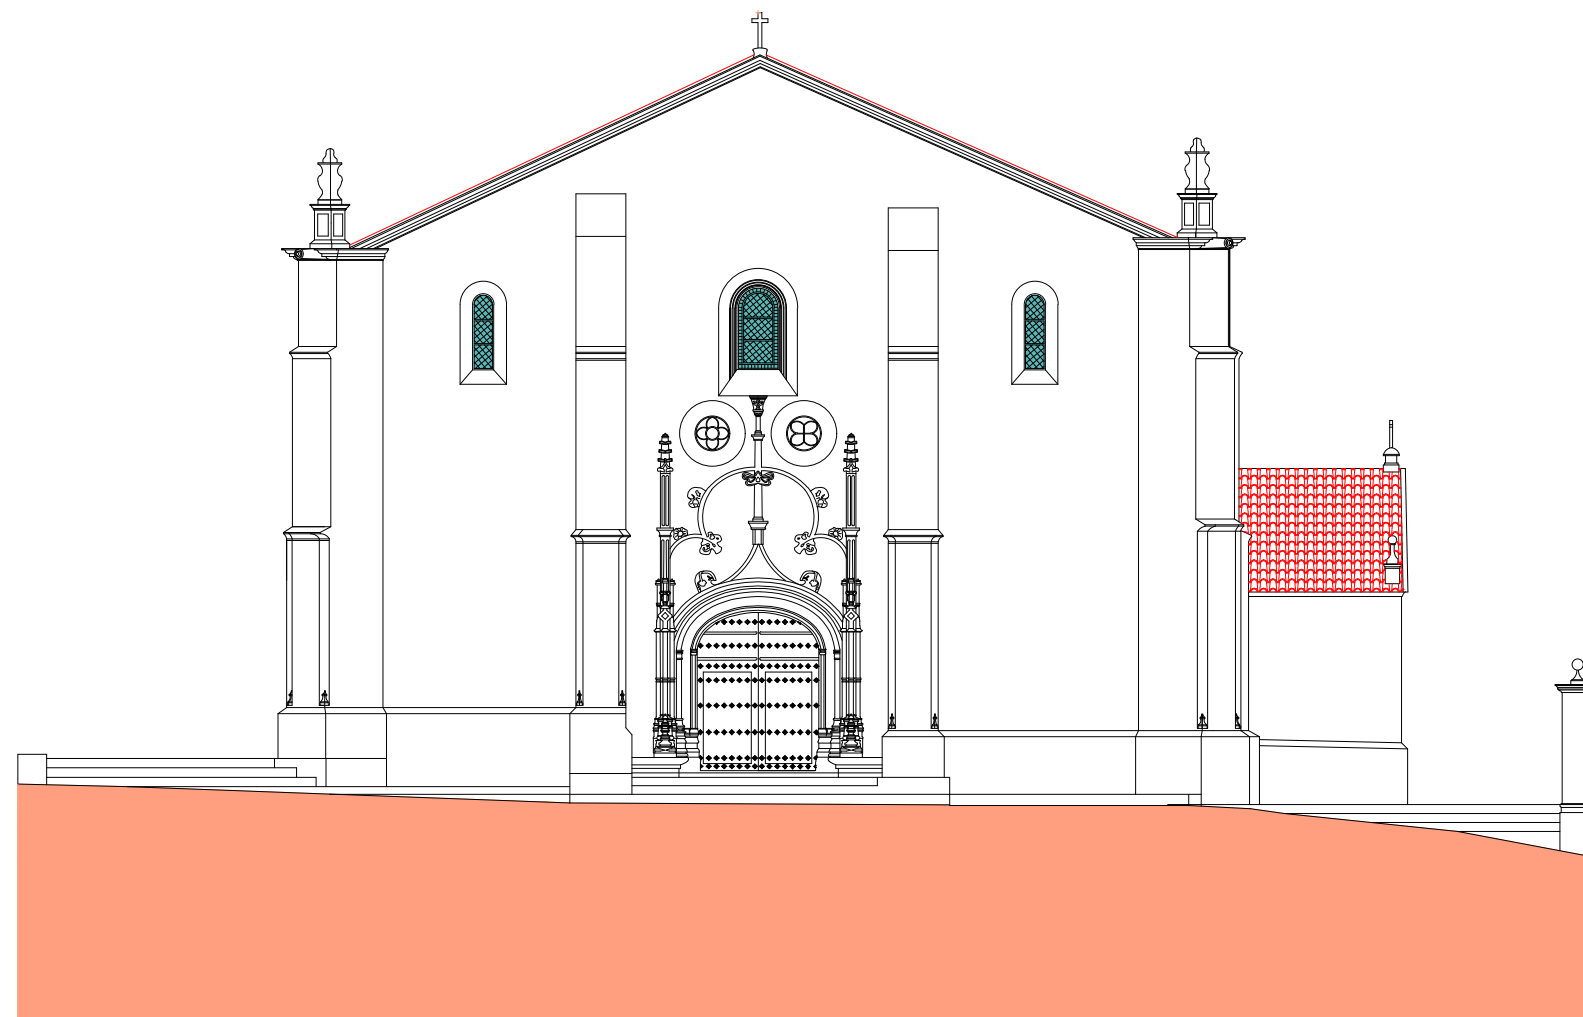


ALÇADO PRINCIPAL

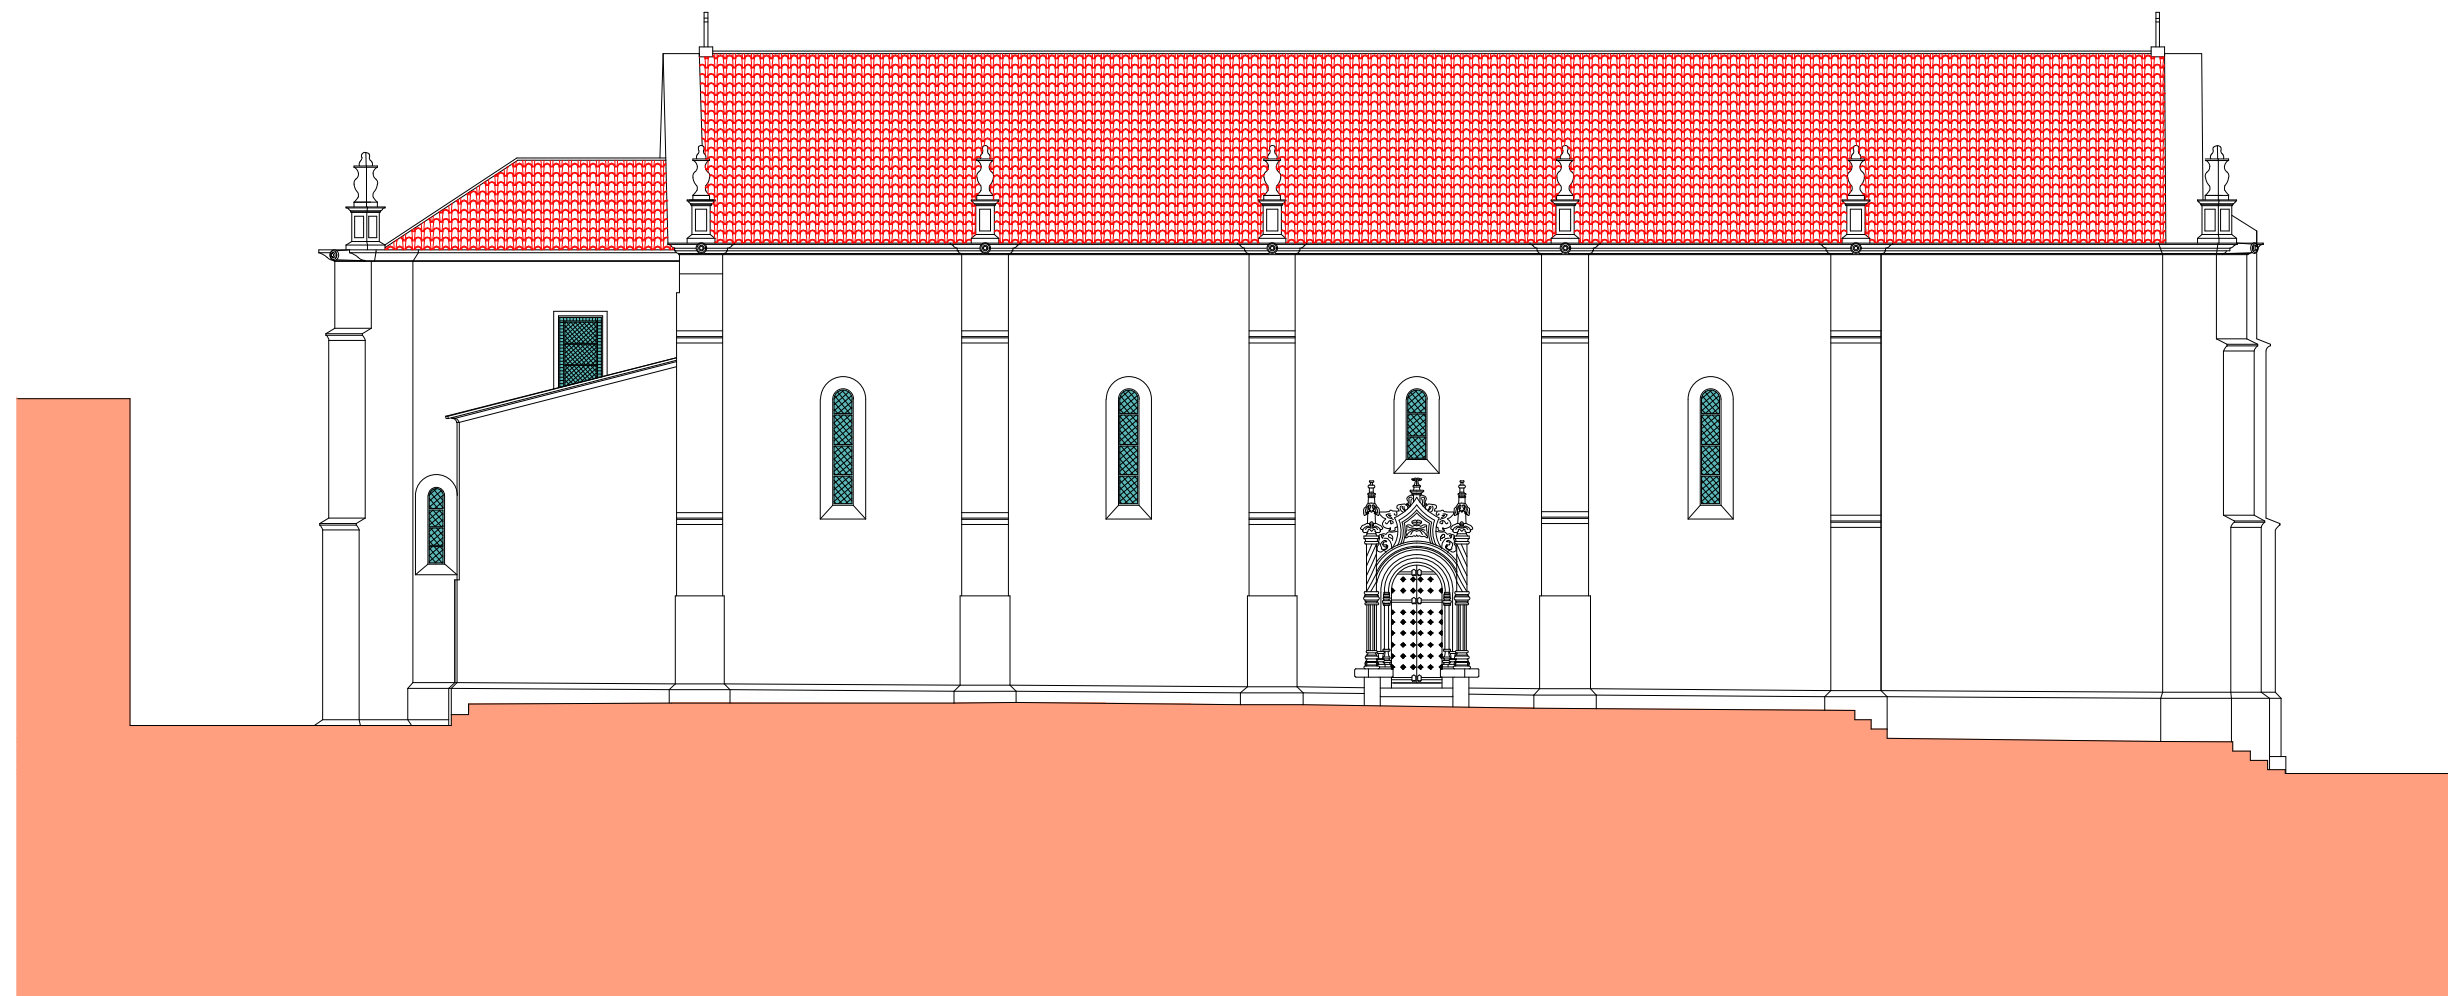

ALÇADO LATERAL ESQUERDO

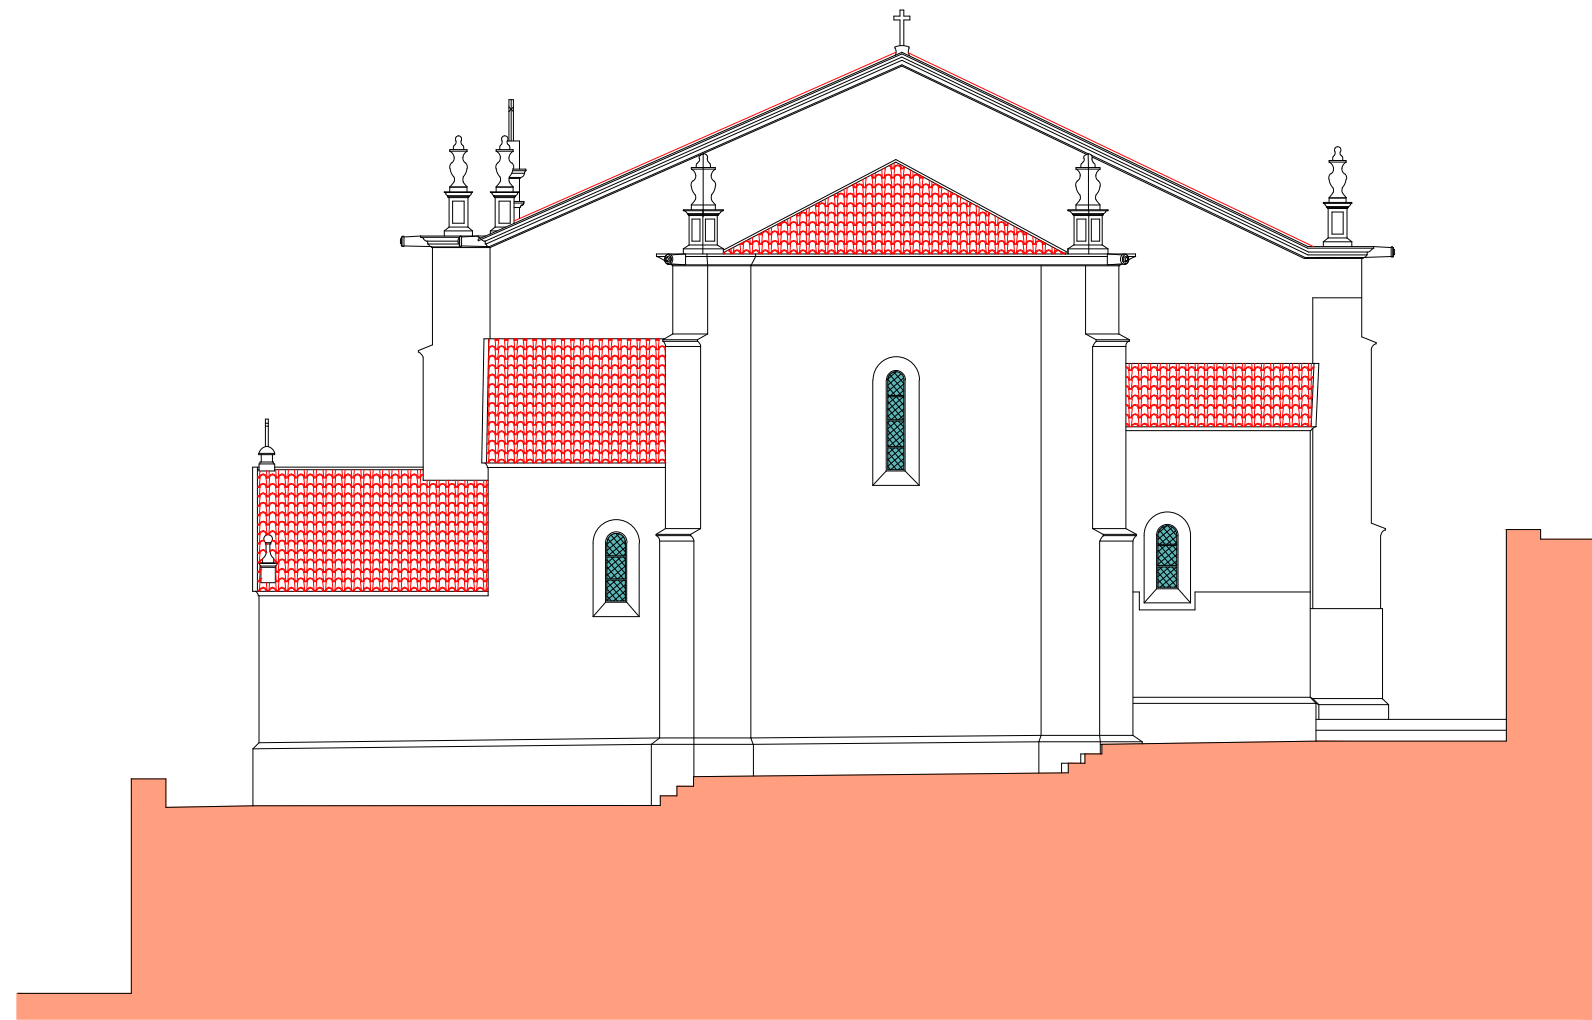

ALÇADO POSTERIOR

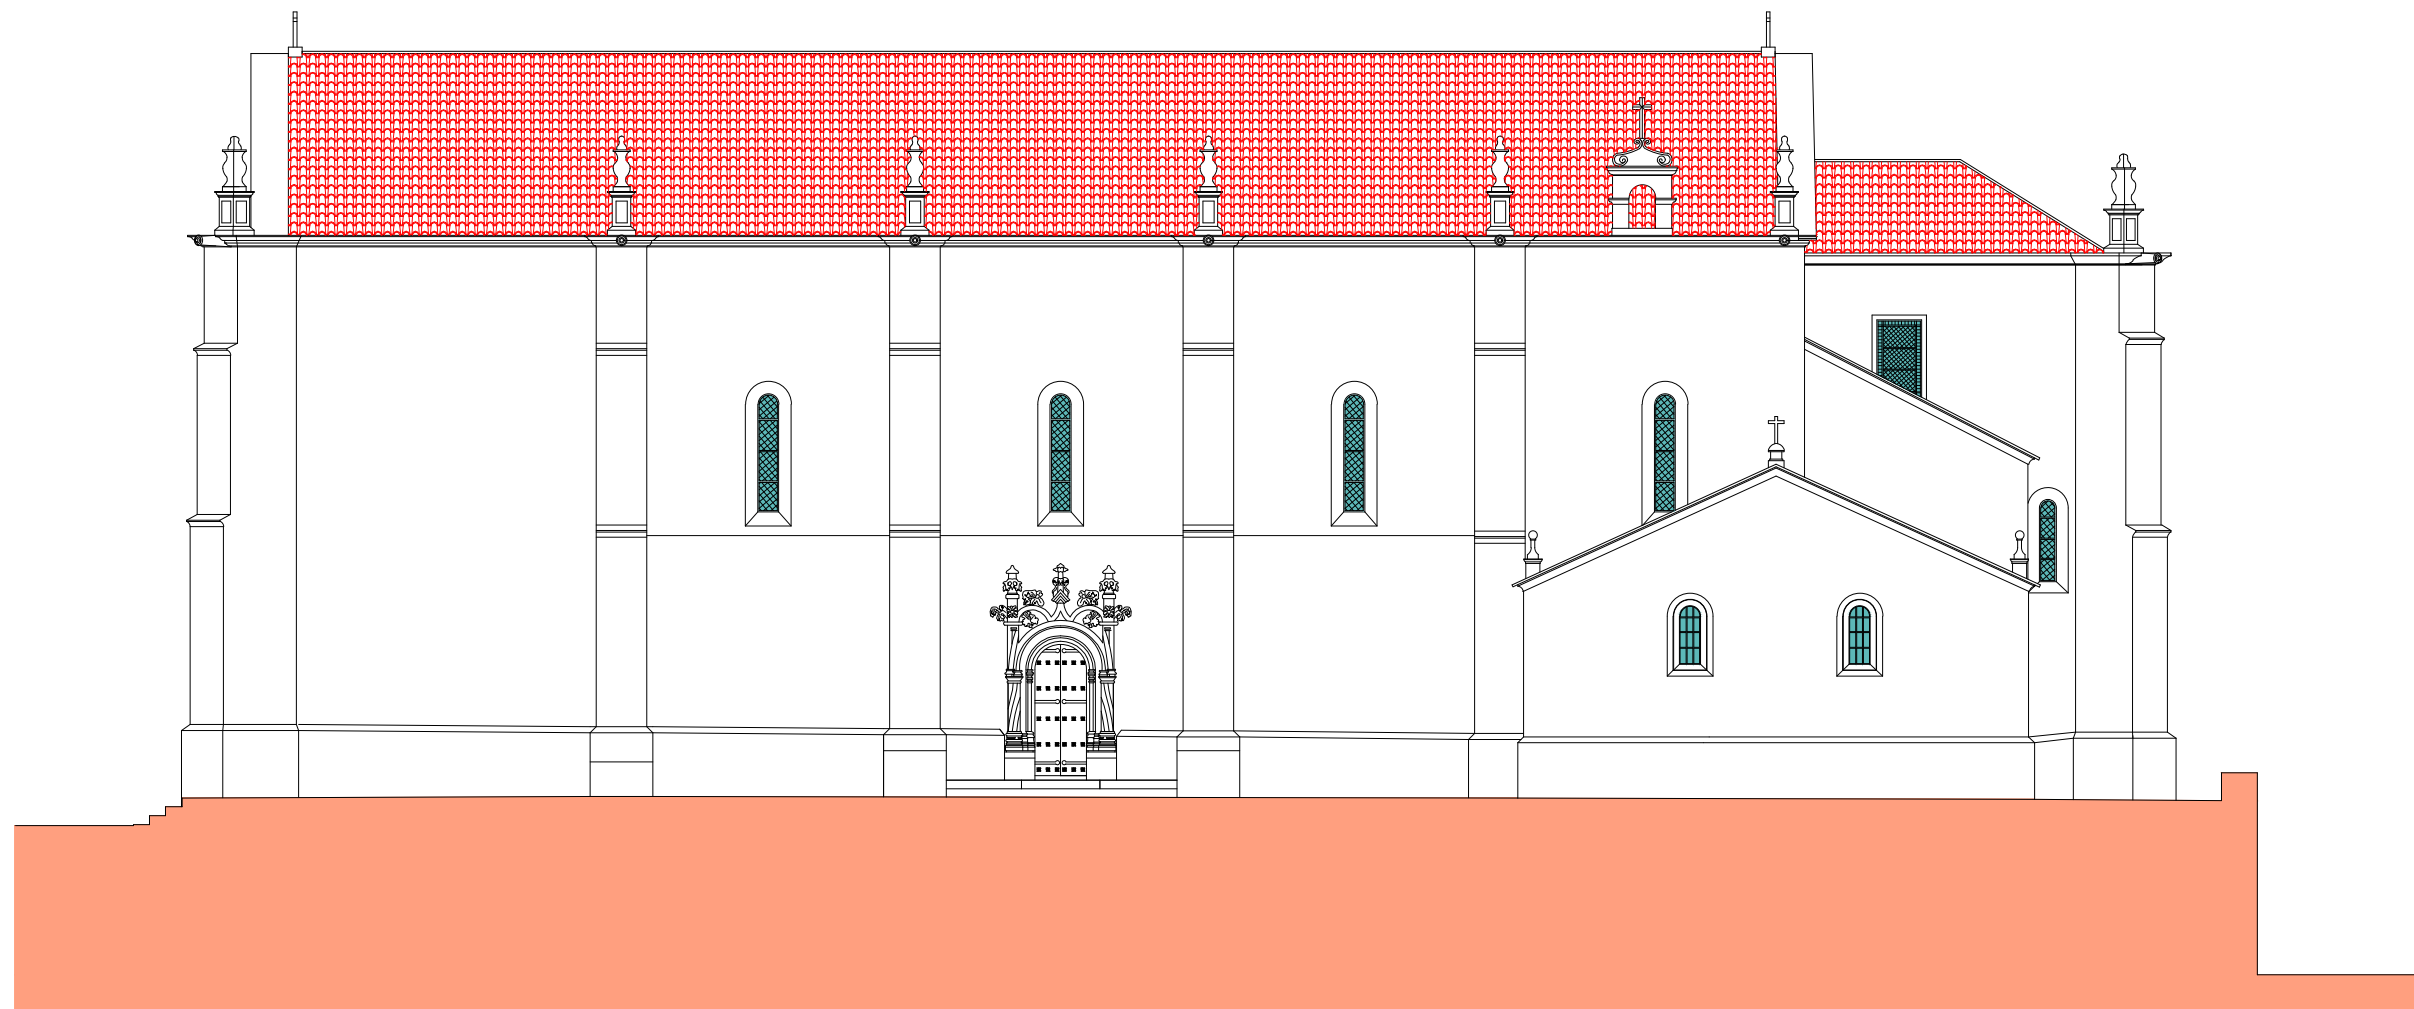

ALÇADO LATERAL ESQUERDO