

P1 IGUAL À EXISTENTE


P2

P3


P4

P5


A1

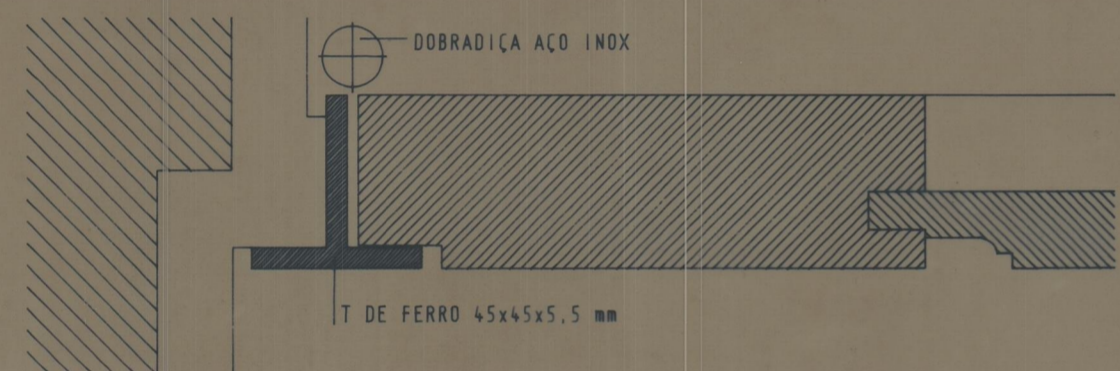


PORM.1

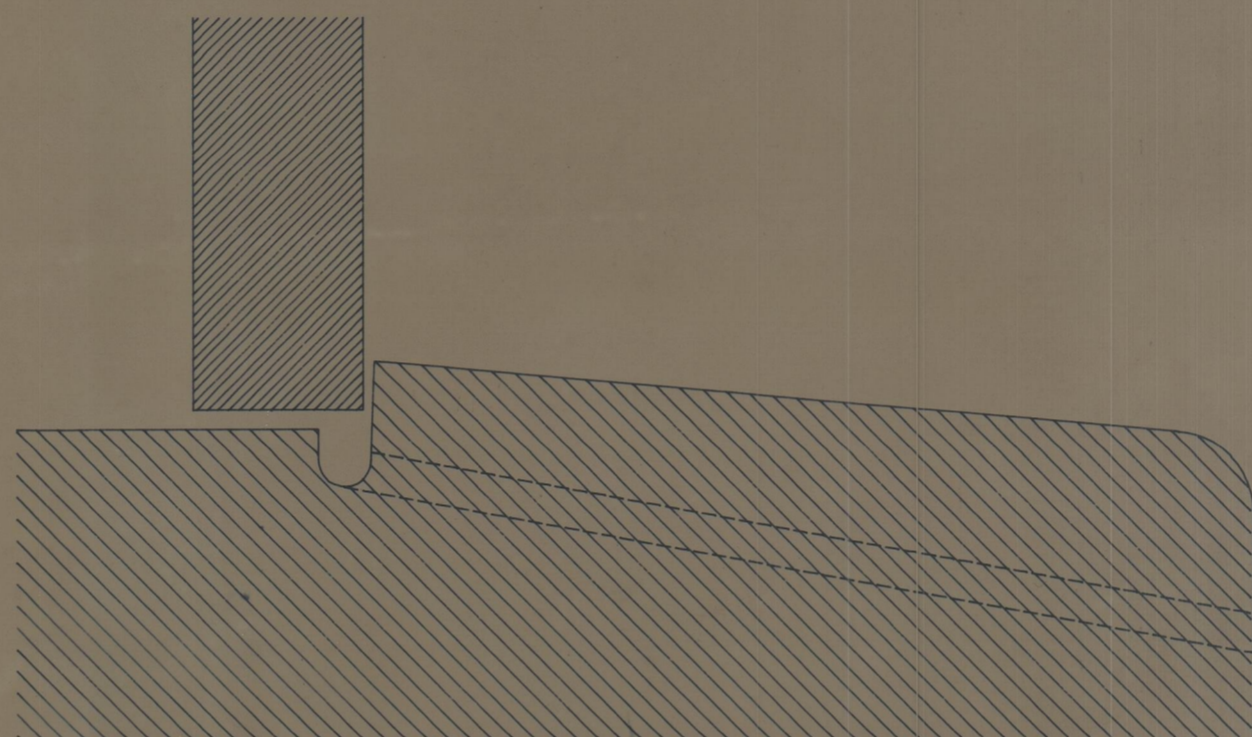


PORM.2

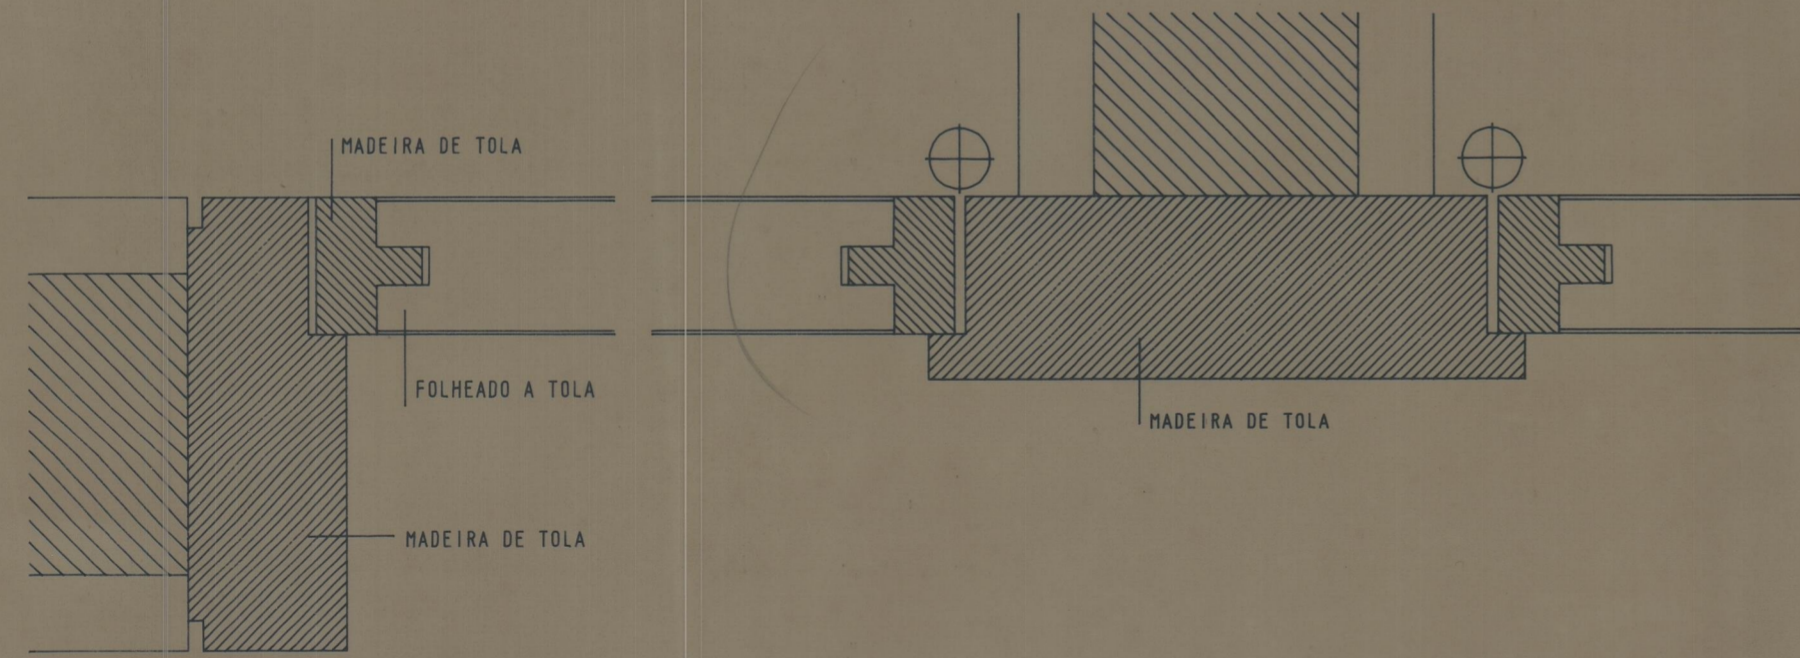

PORM.4

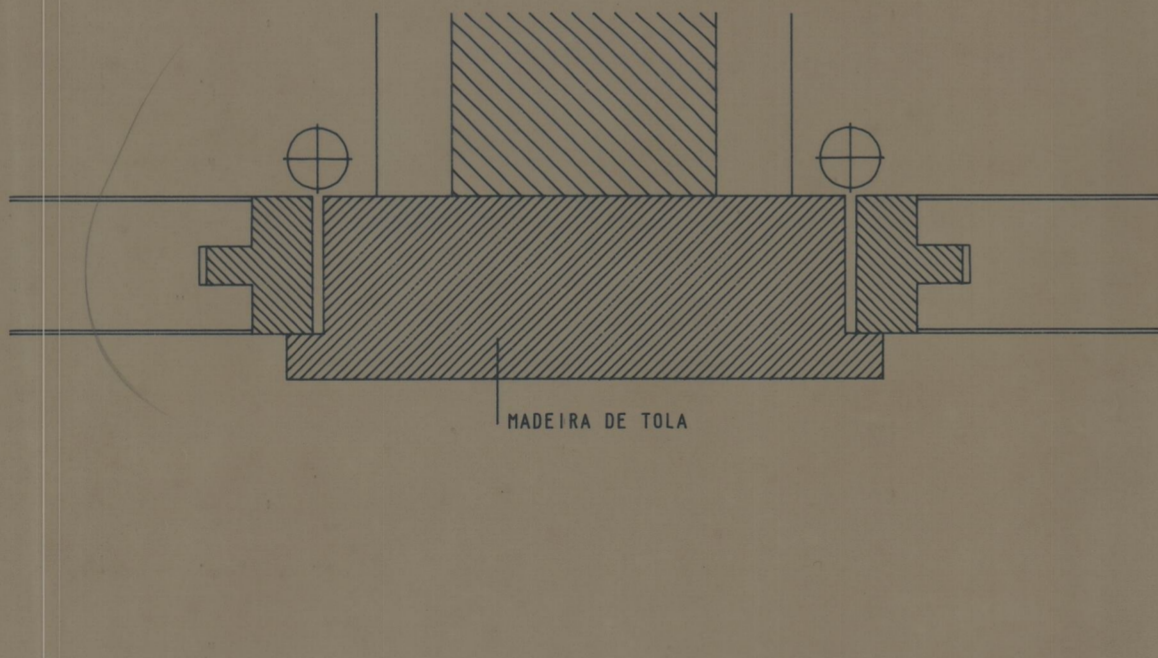


PORM.5

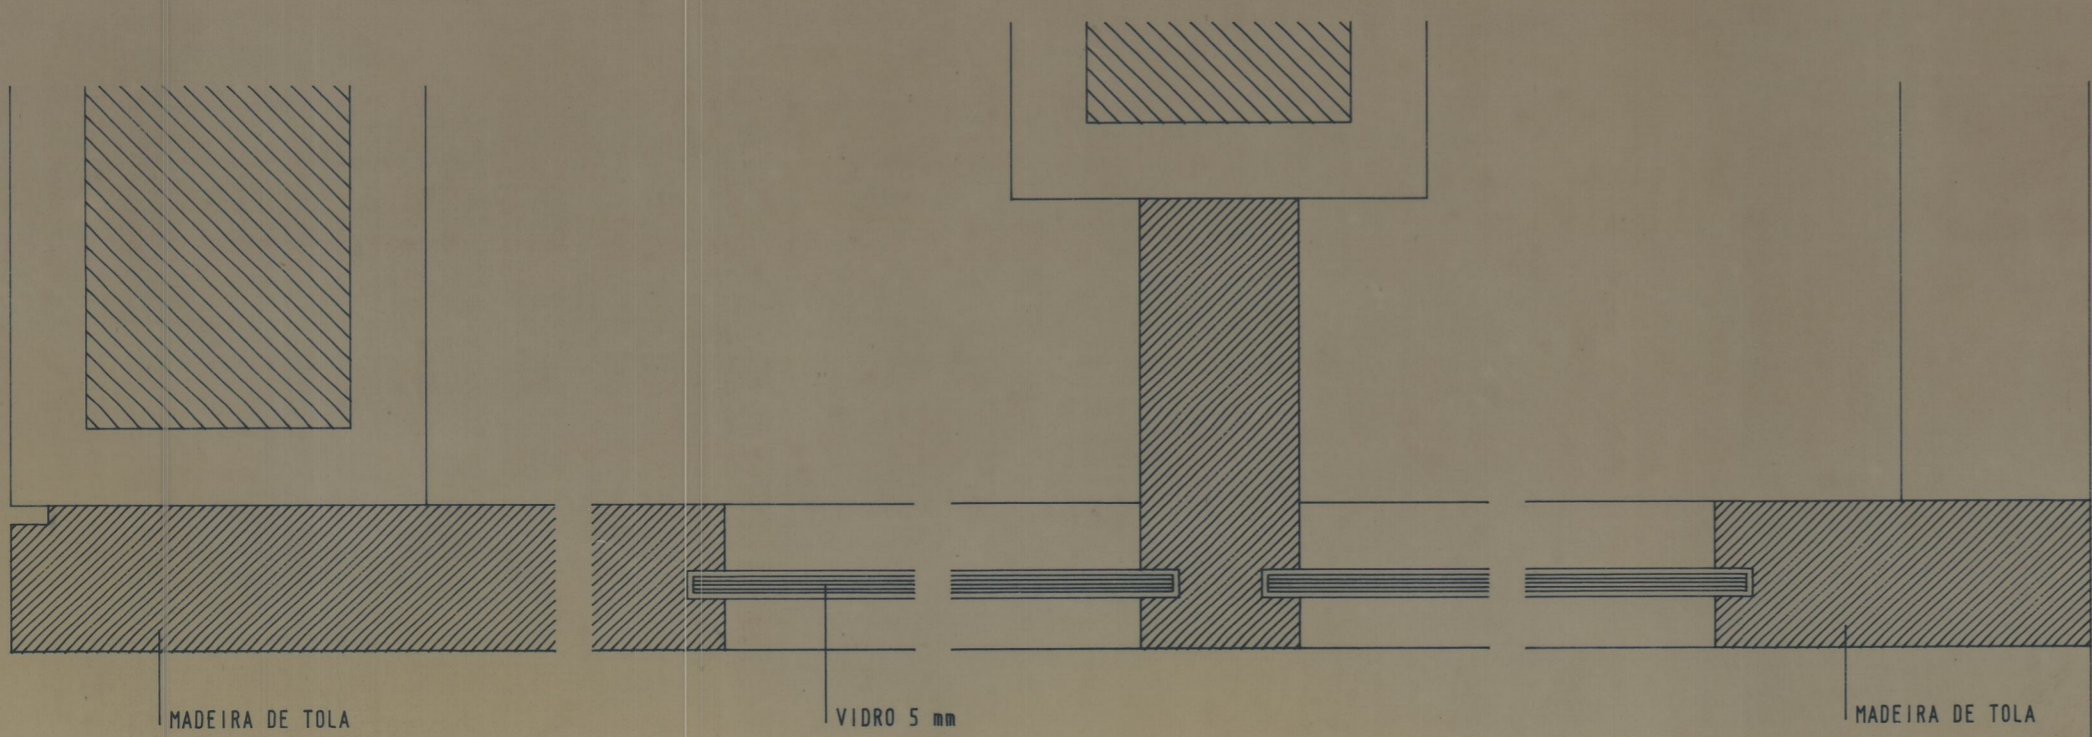


PORM.6

PORM.7


PORM.8

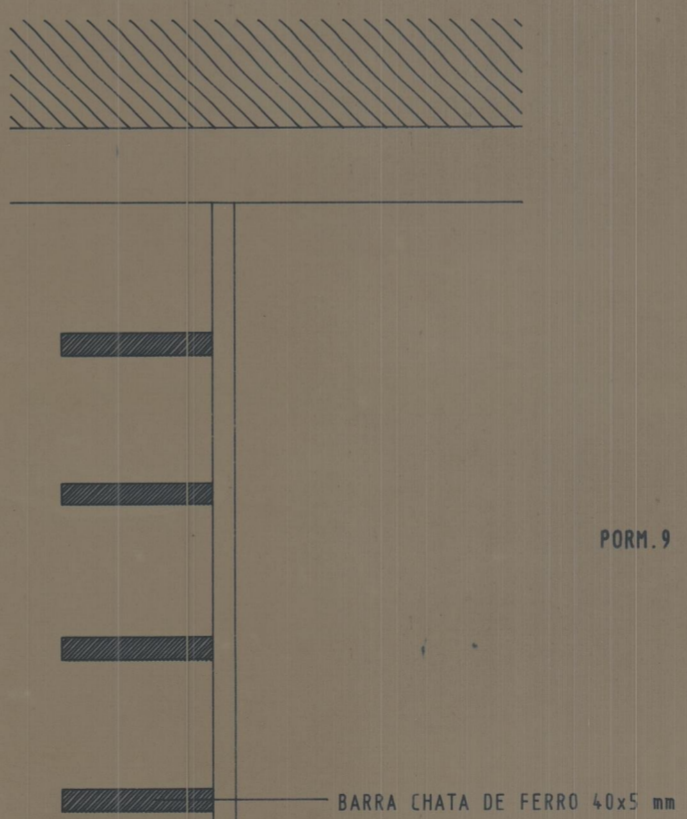


PORM.9

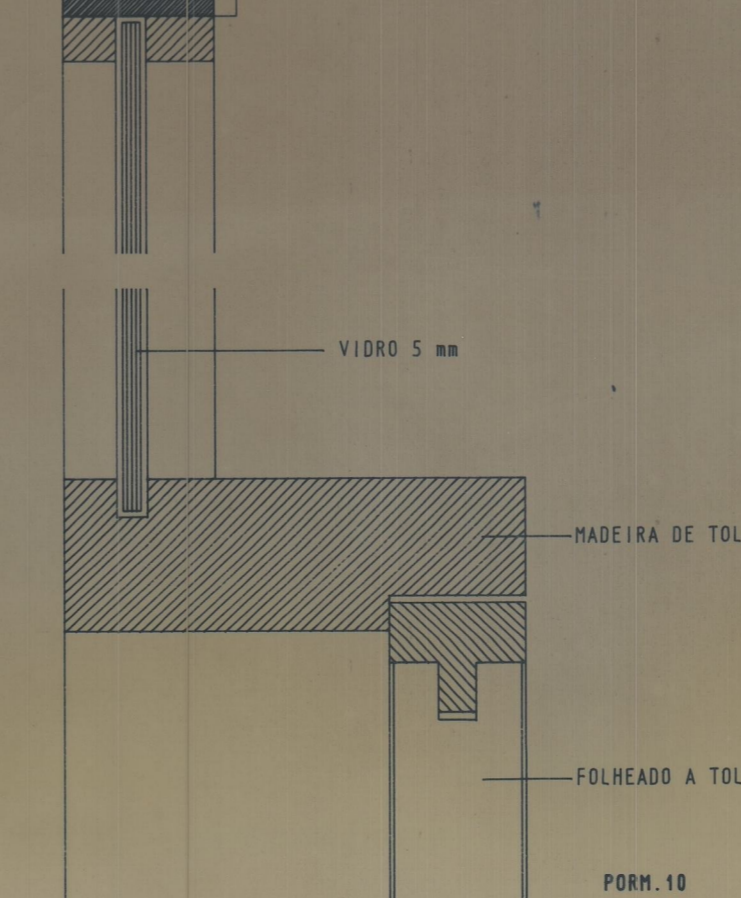

PORM.10

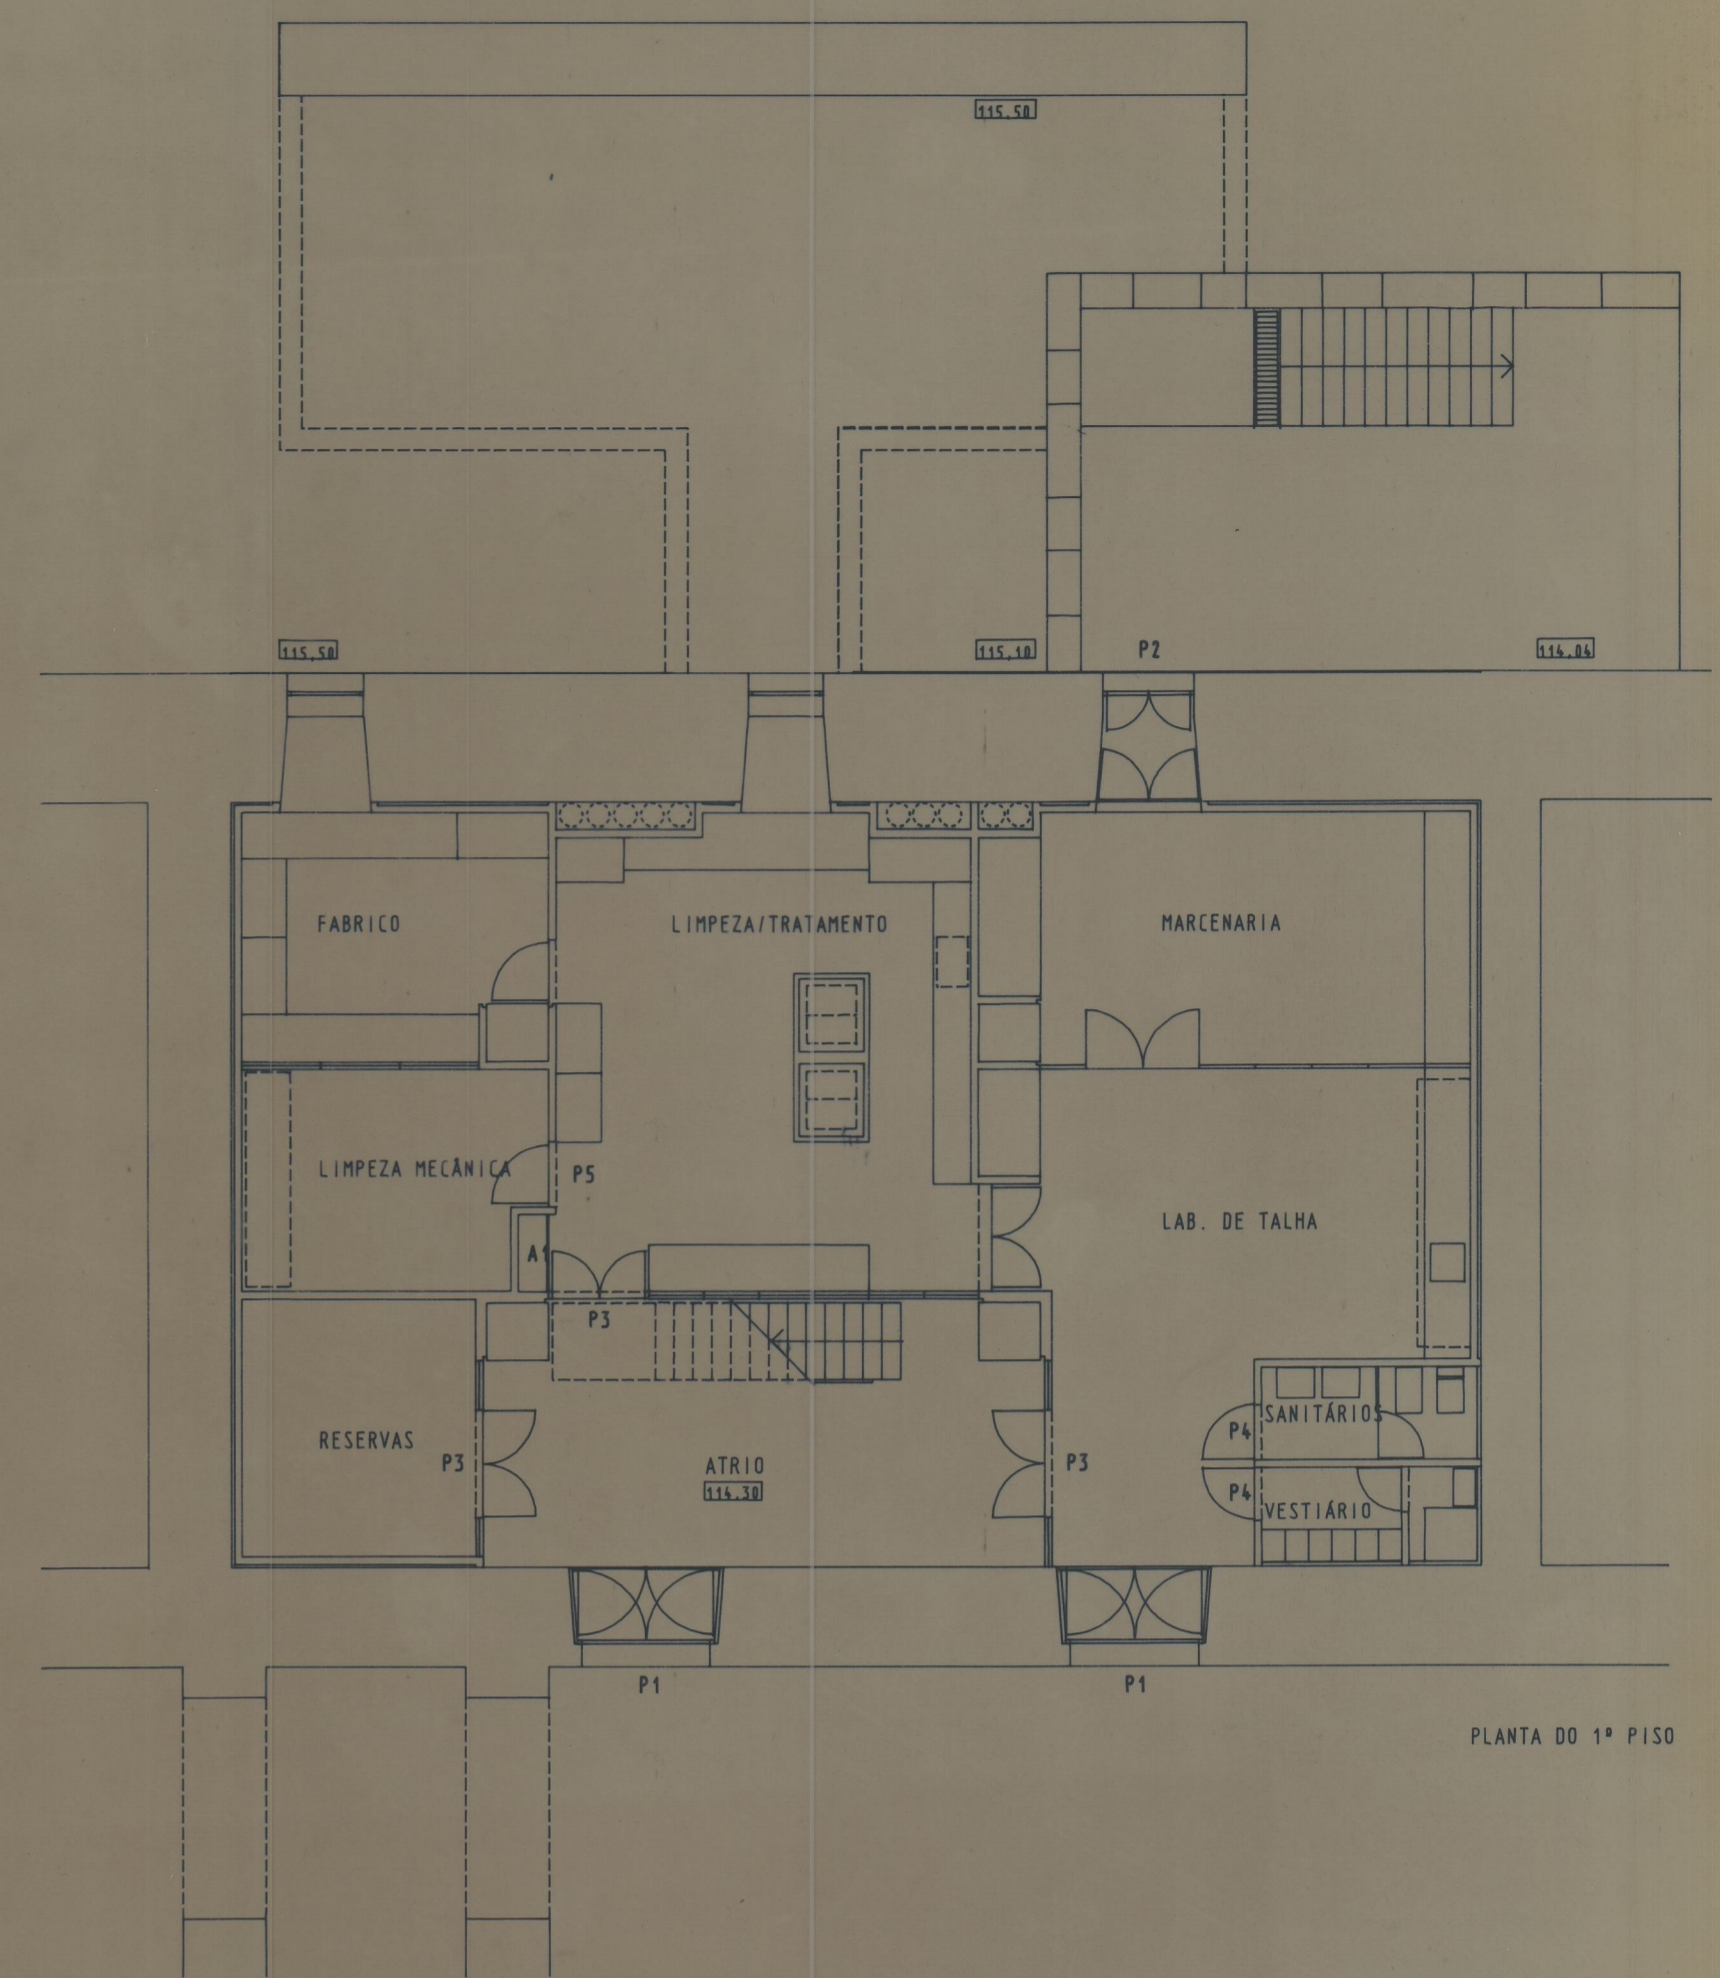

PLANTA DO 1º PISO

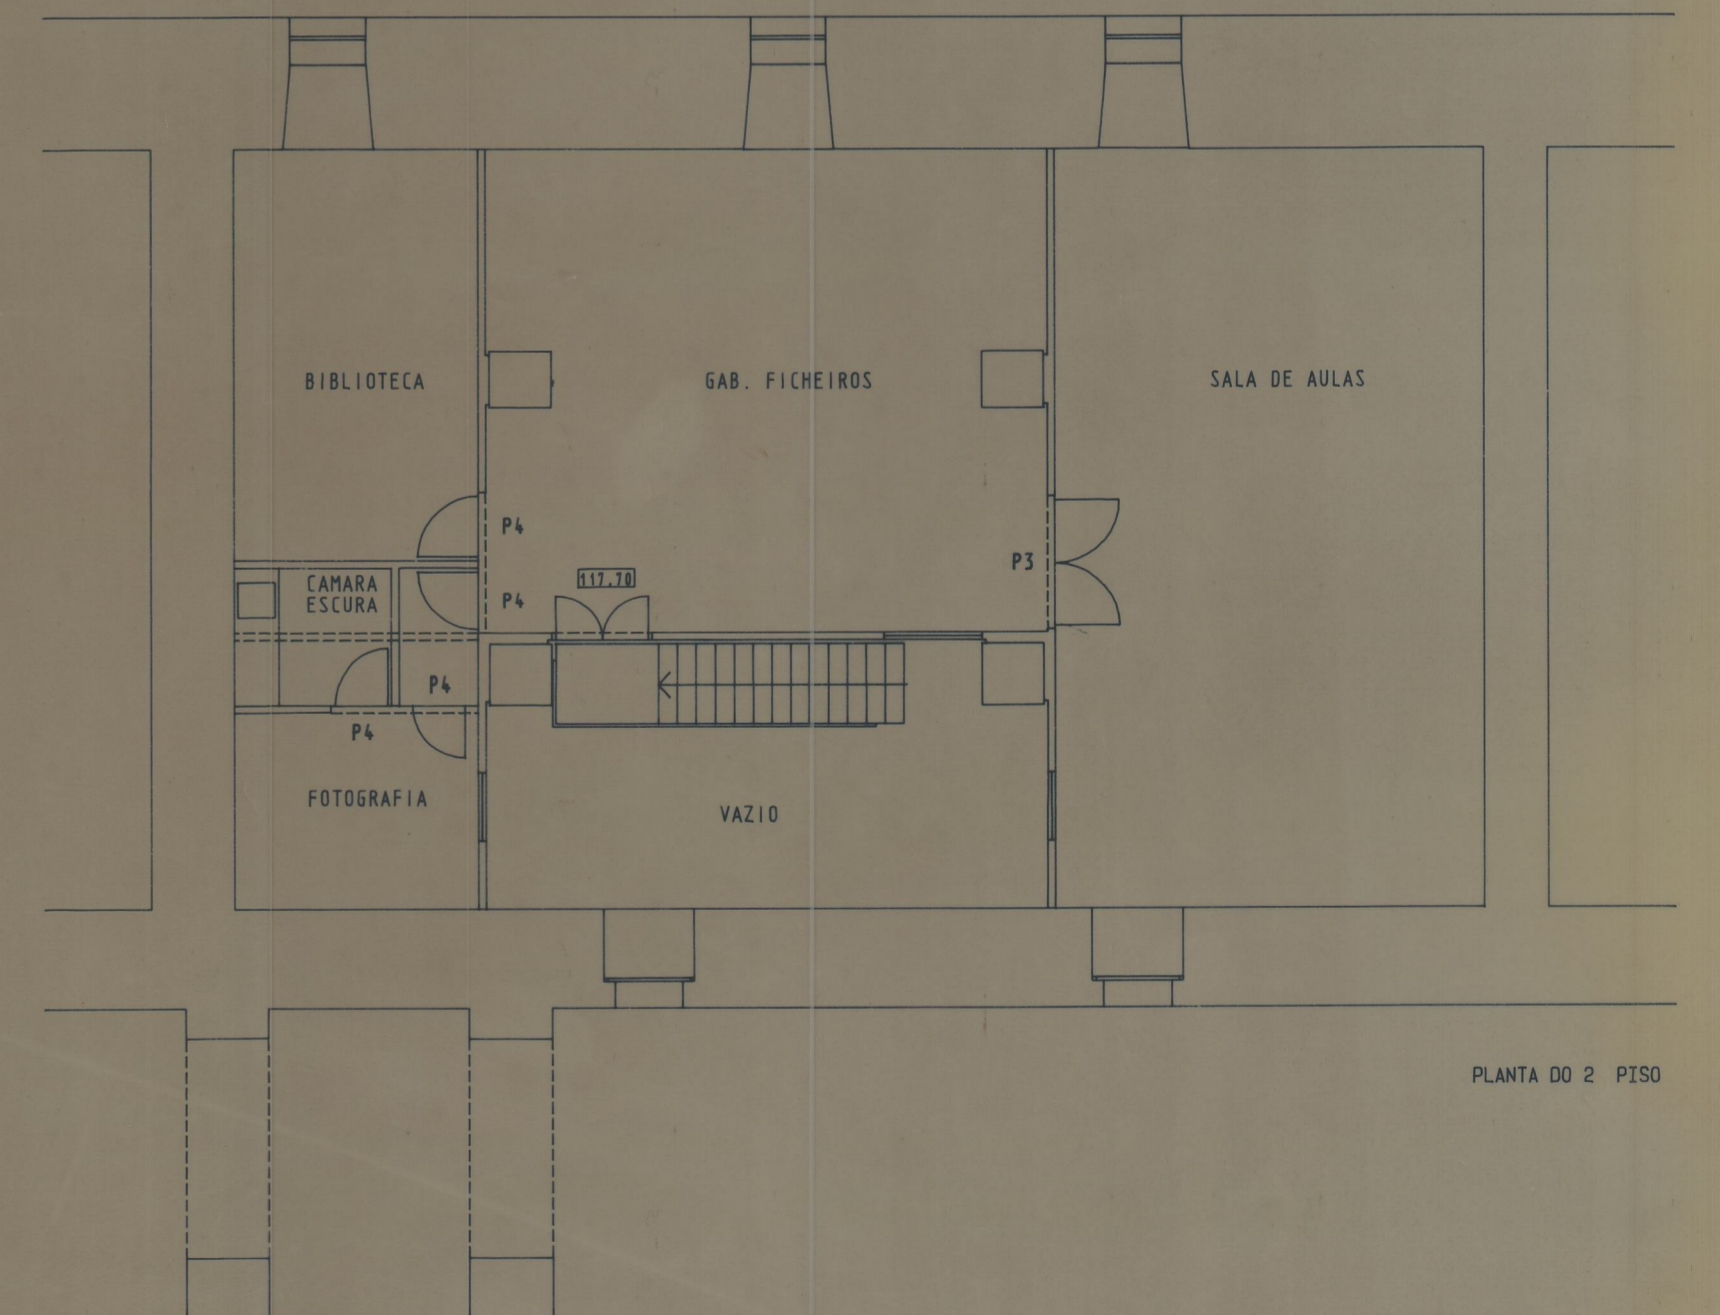

PLANTA DO 2º PISO

44-2094  
Cf. 3258