
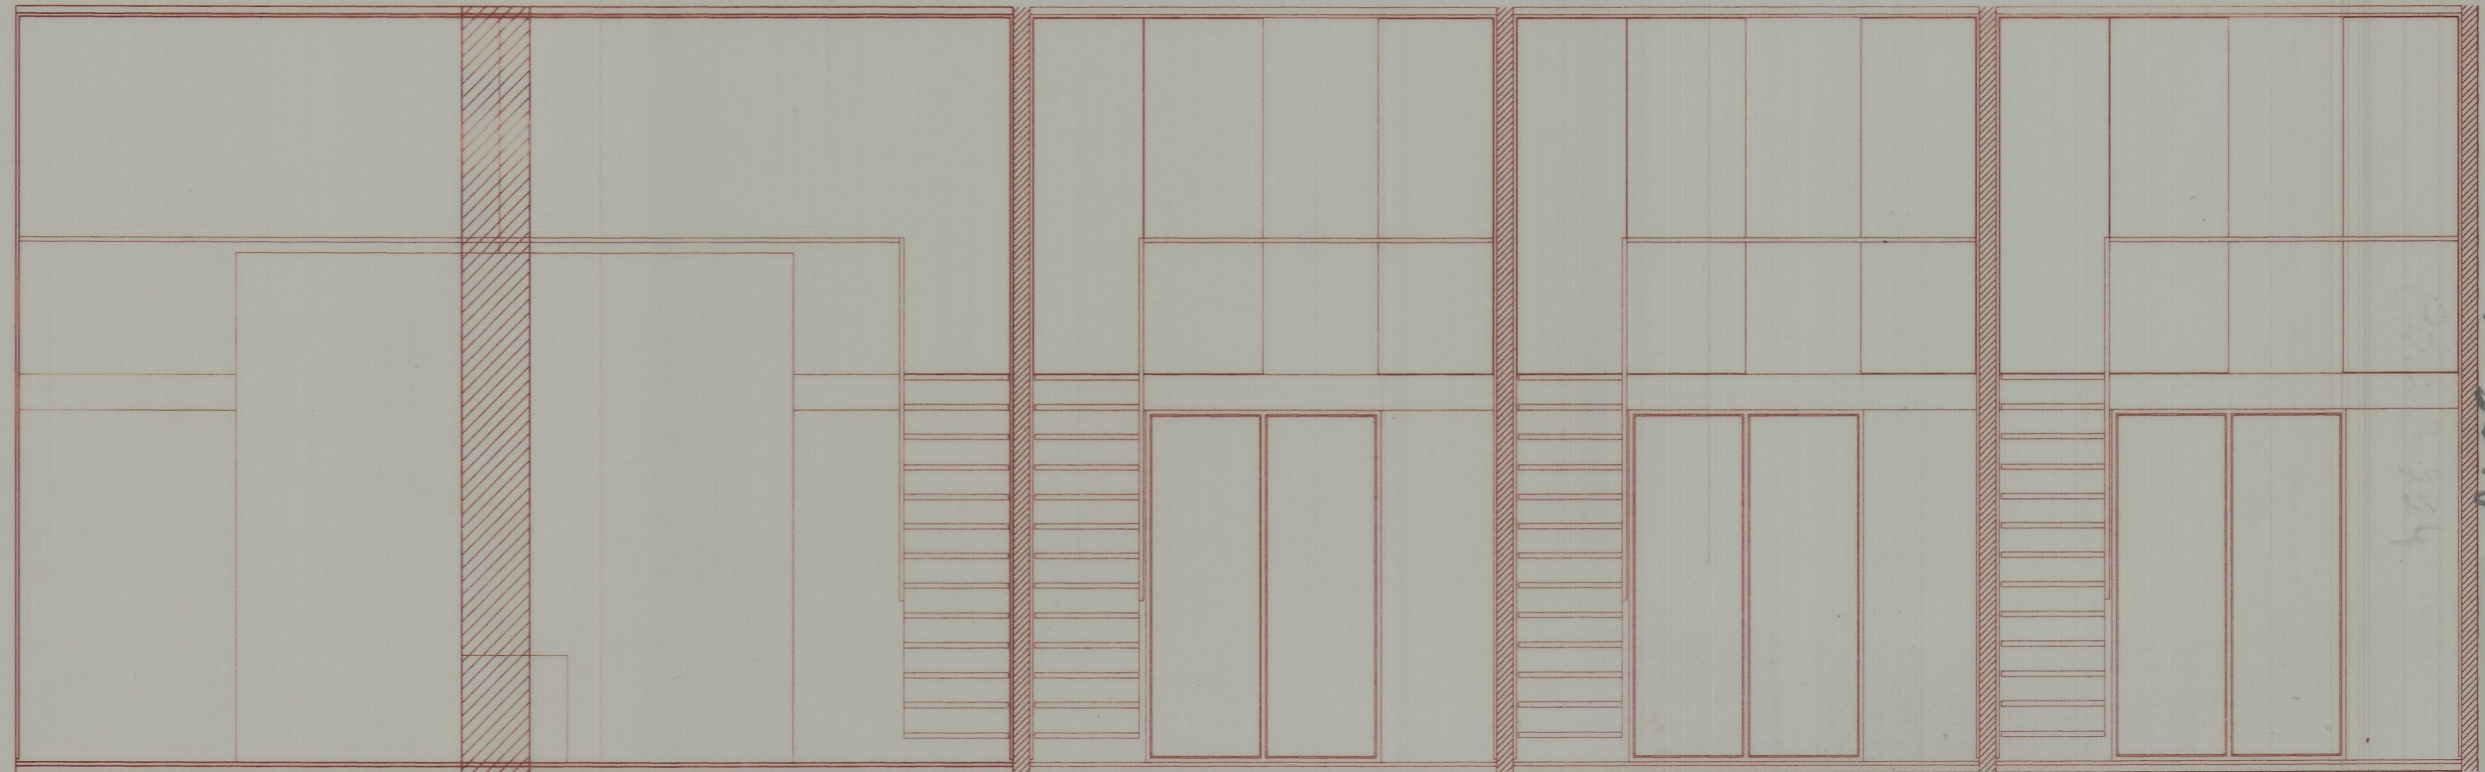


CORTE 3

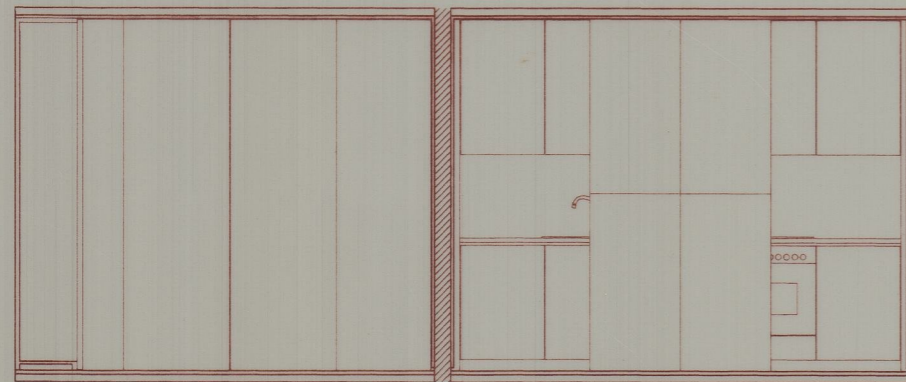

CORTE 1

*Cota 3225*

**Iperforma**  
 ARQUITECTURA  
 ENGENHARIA, LDA  
 Rua do Pinheiro Manso, 174 - 4100 Porto  
 Telef.s 6101925-6104711-6104699 Fax.6102267

INSTITUTO PORTUGUES DO PATRIMONIO ARQUITETONICO E ARQUEOLOGICO			
MOSTEIRO DE TIBAES - RESIDENCIA PAROQUIAL - PROJECTO DE EXECUCAO			
CORTES - A CONSTRUIR/A DEMOLIR	1681.03.112	DATA.	10/94
		ESC.	1/50