



ALÇADO

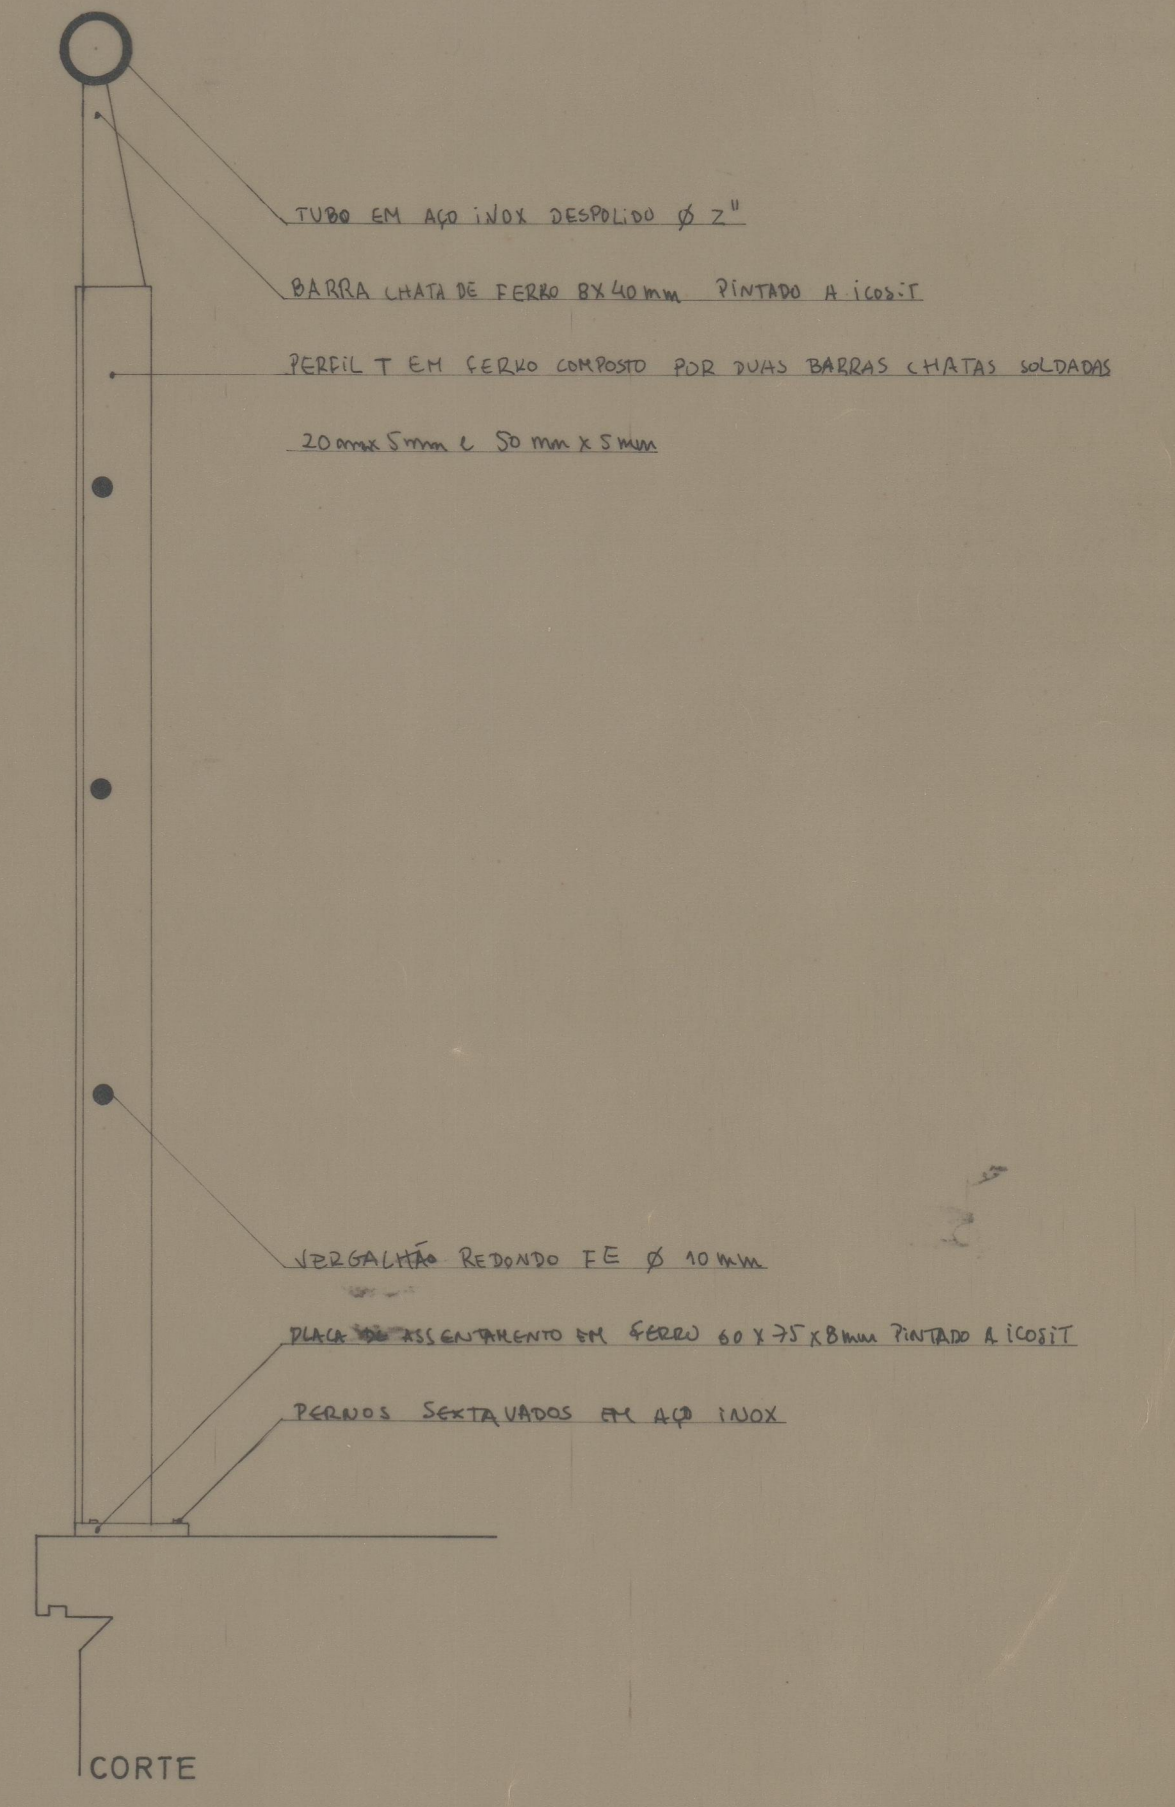

CORTE

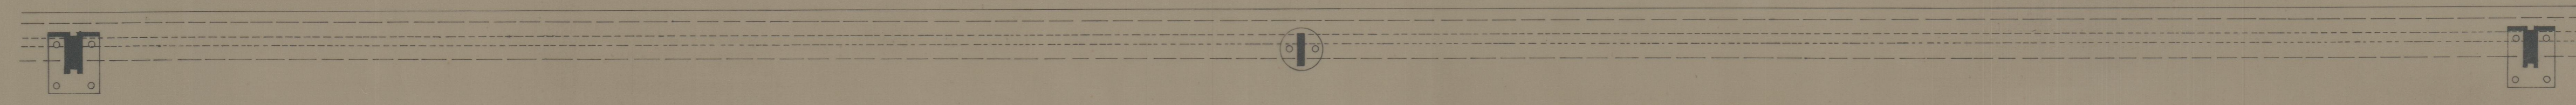

PLANTA

P2

ota 3670