


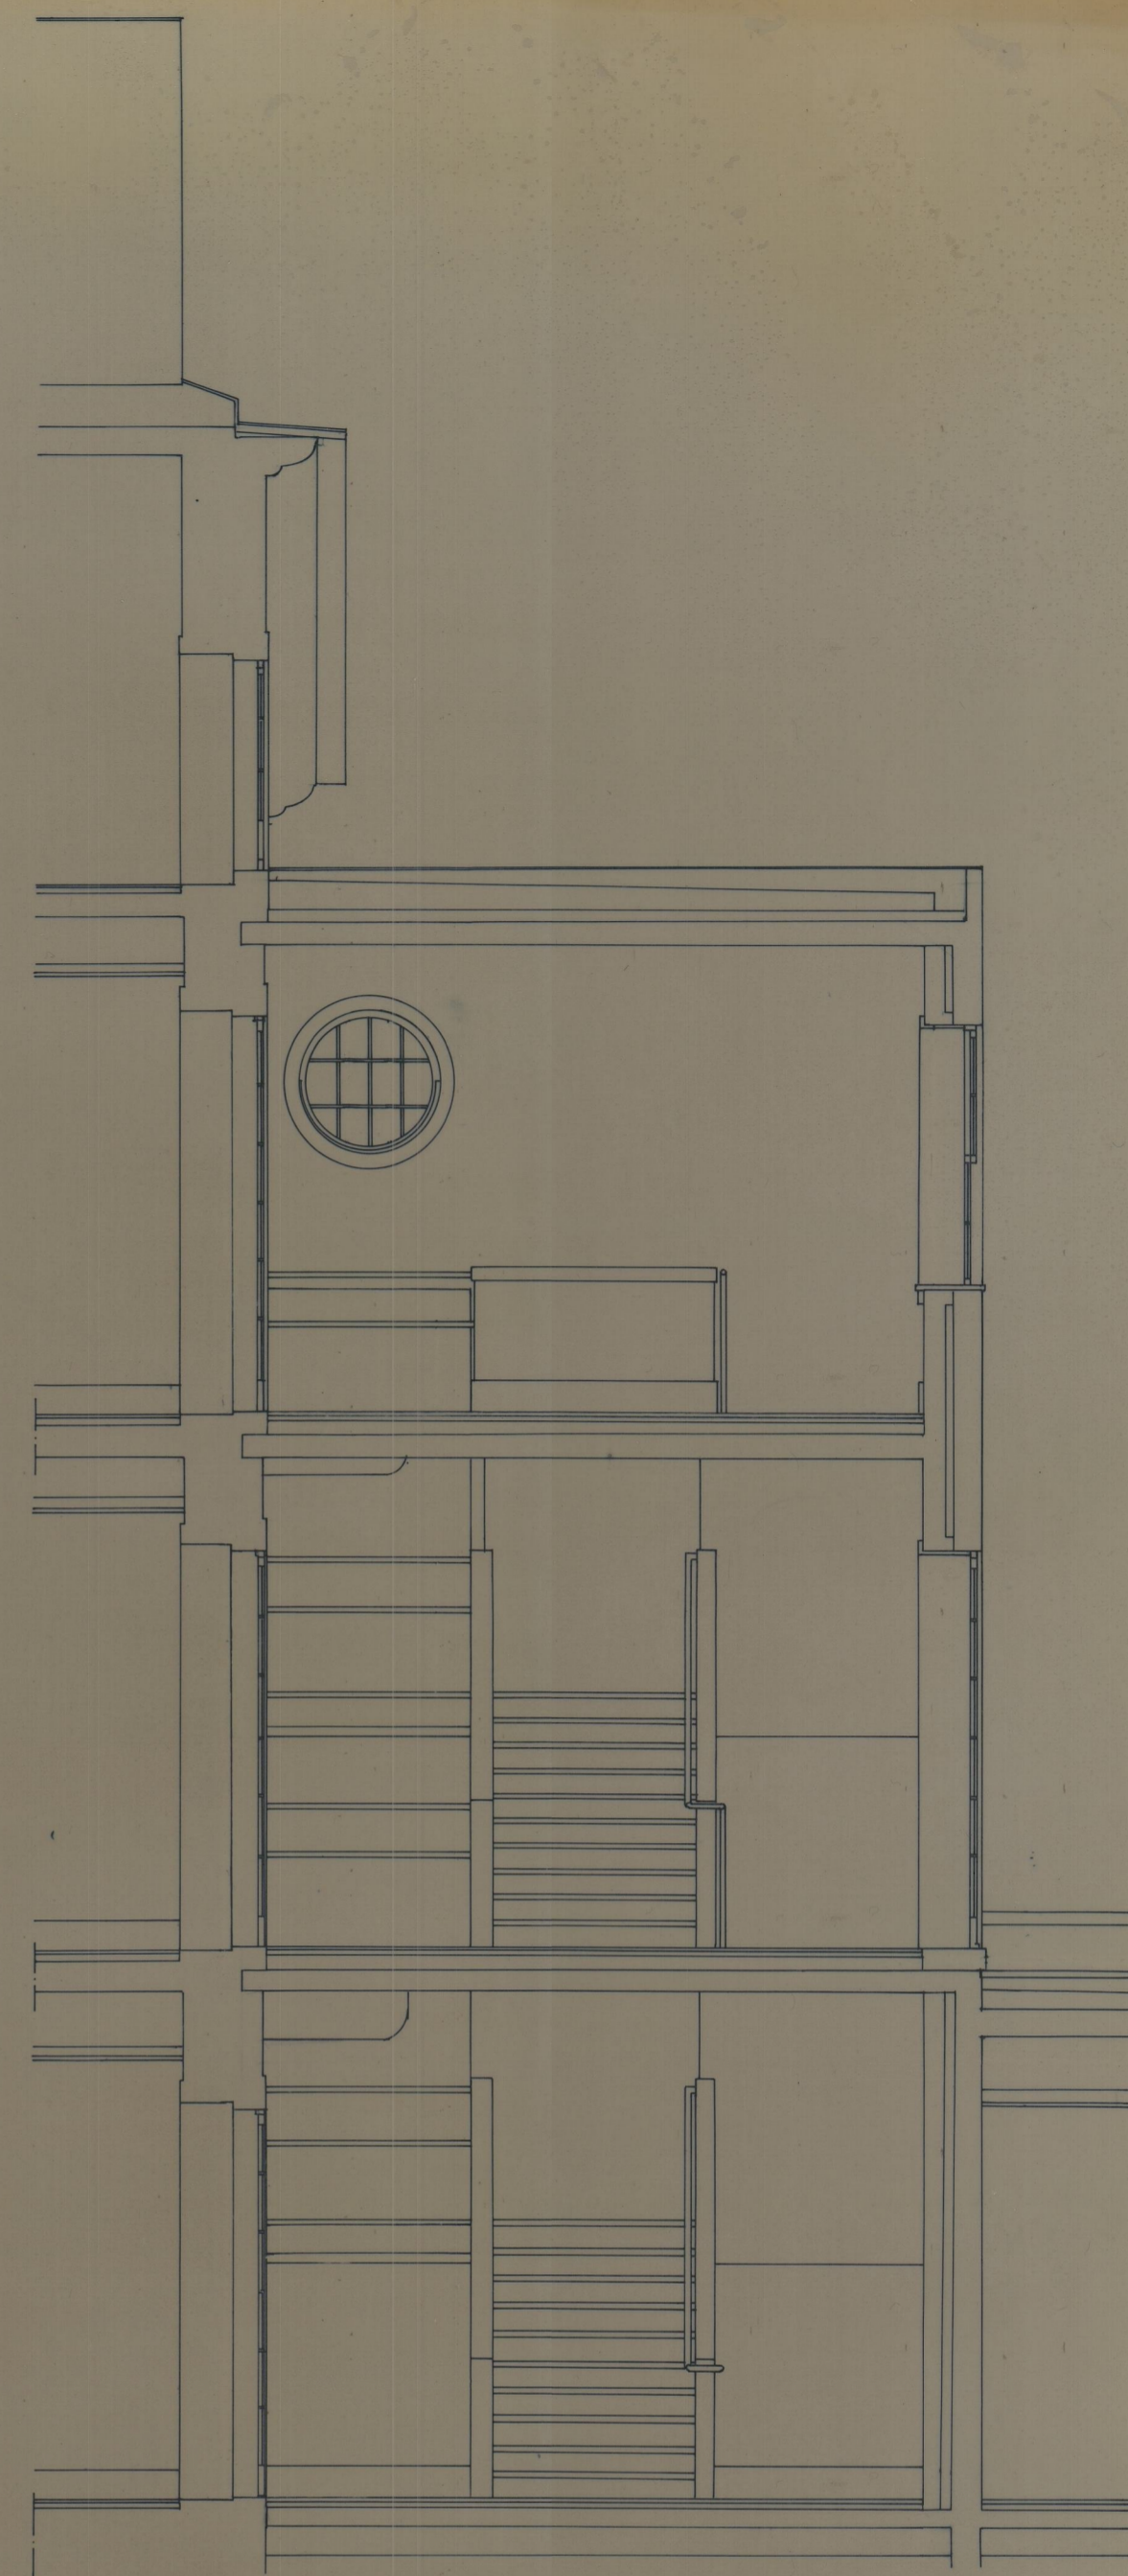


CORTE C1




CORTE C2




CORTE C3

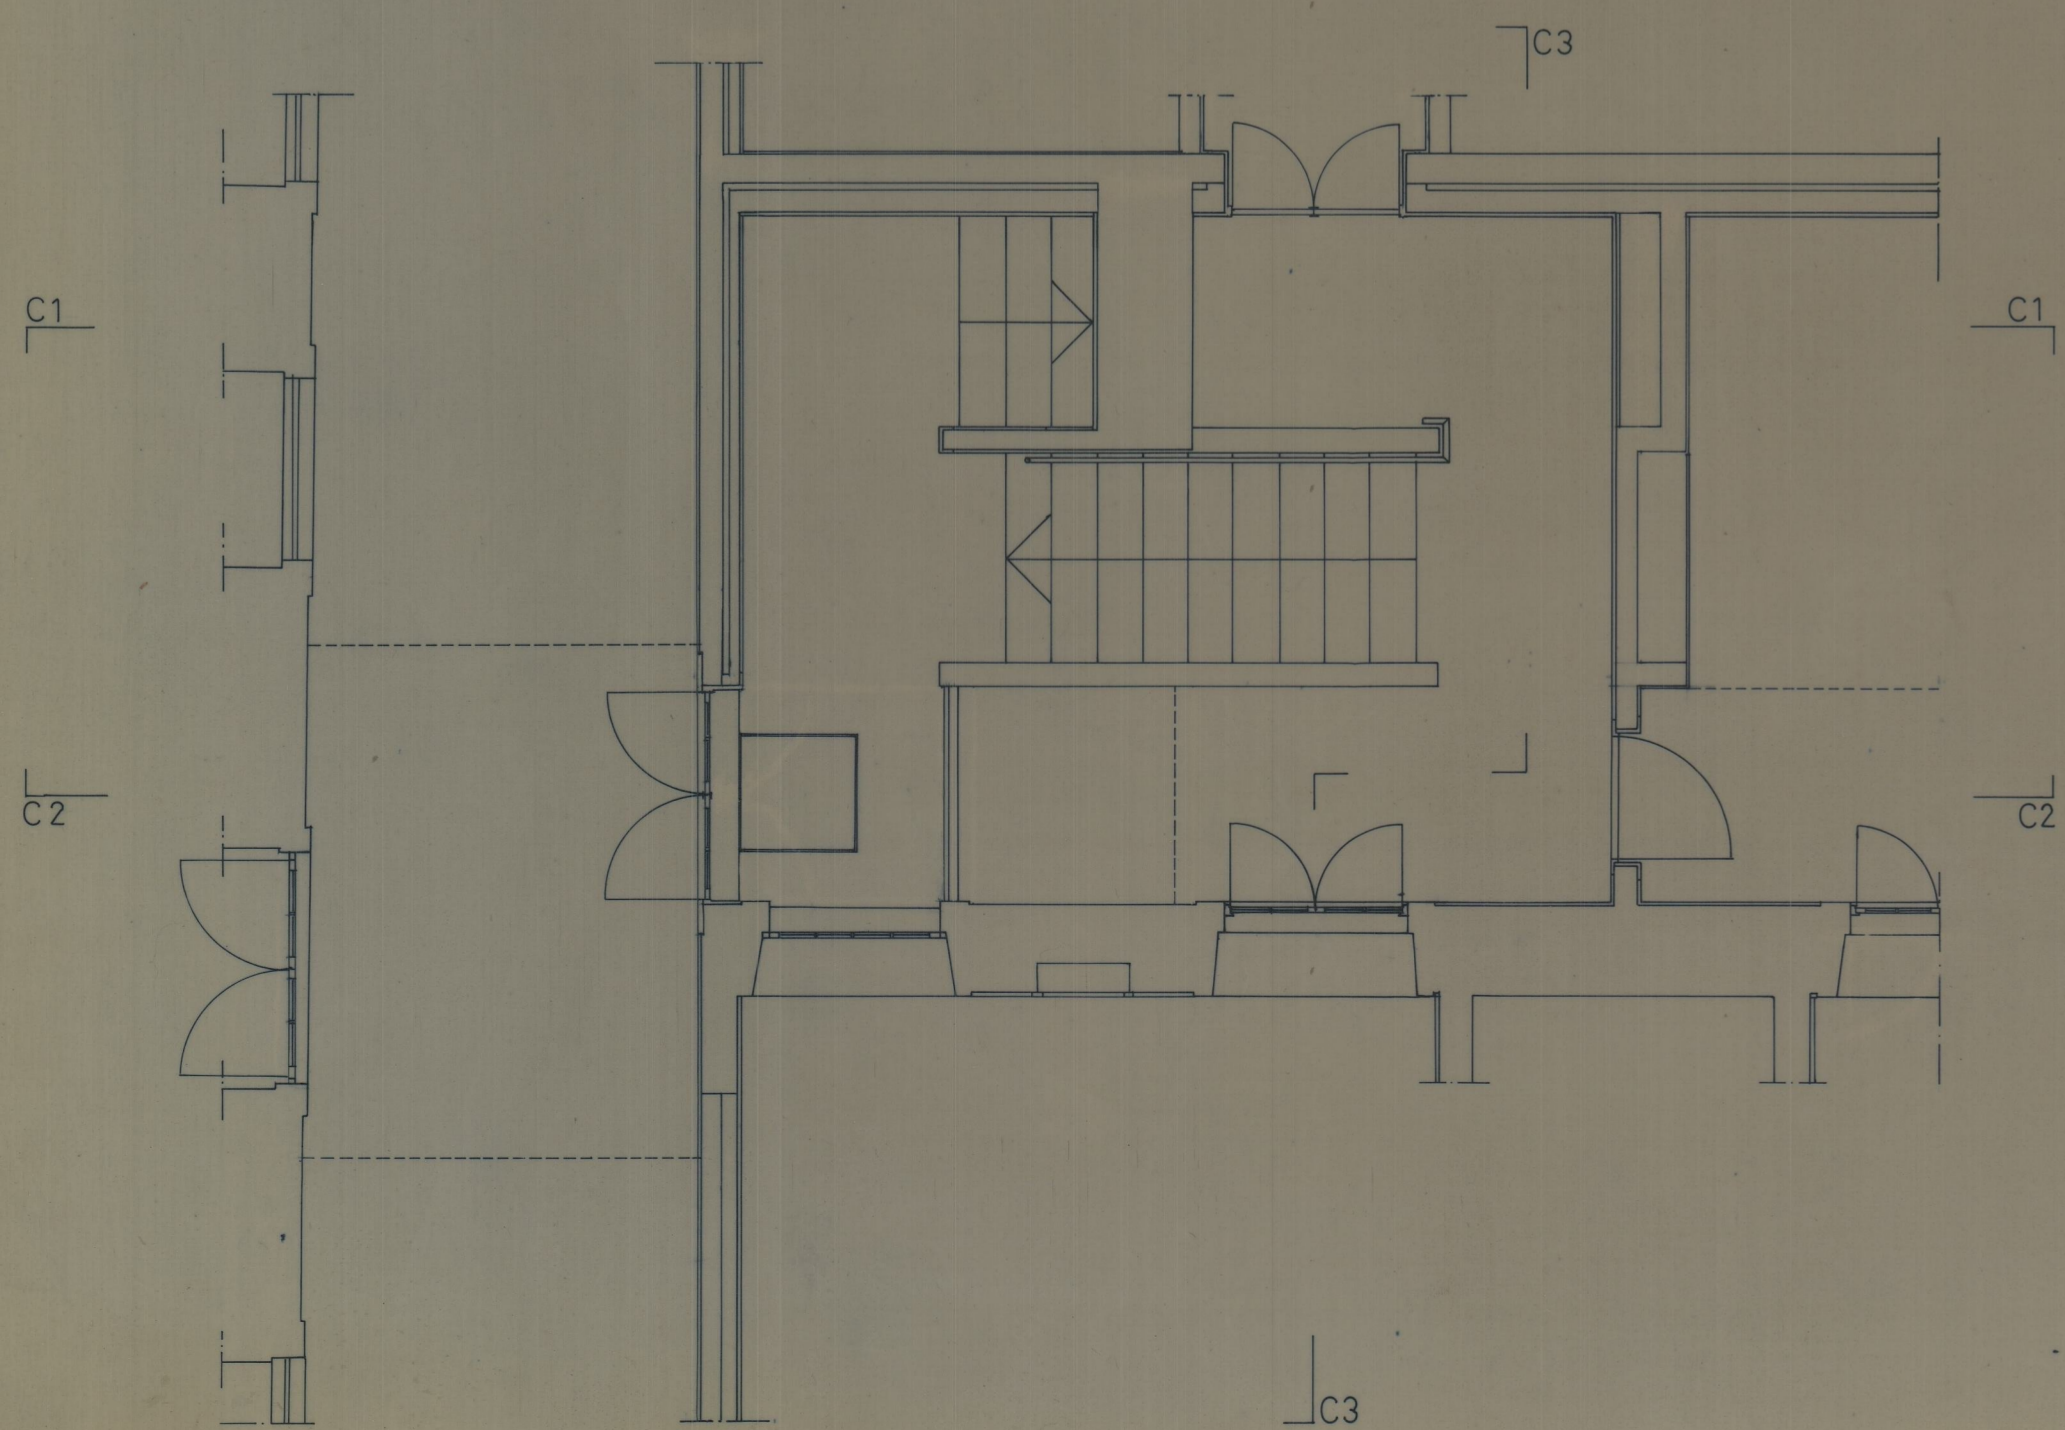

PLANTA PISO 1

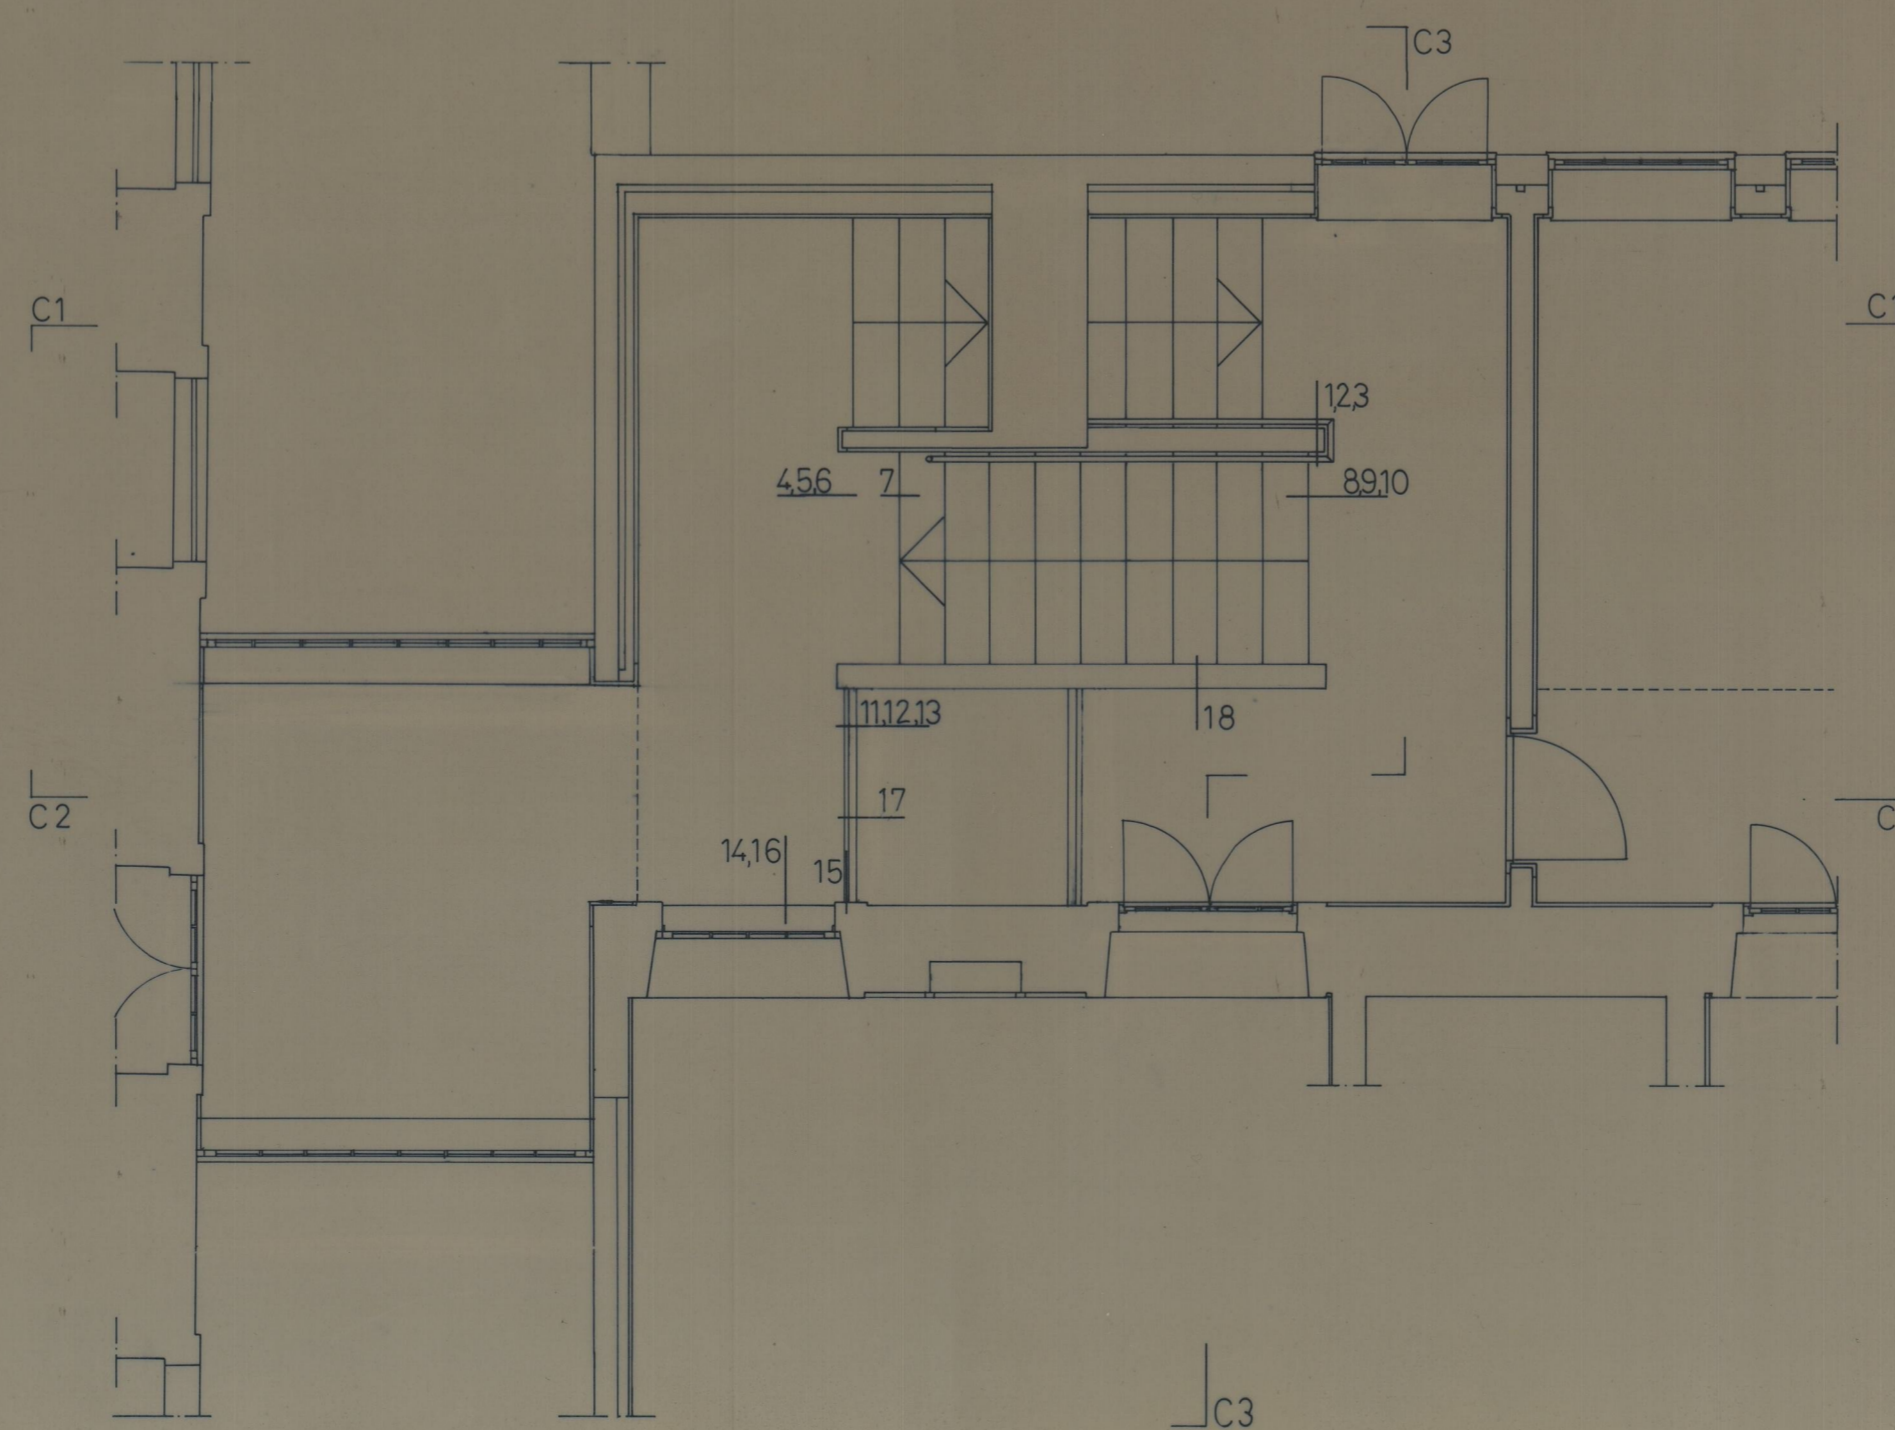

PLANTA PISO 2

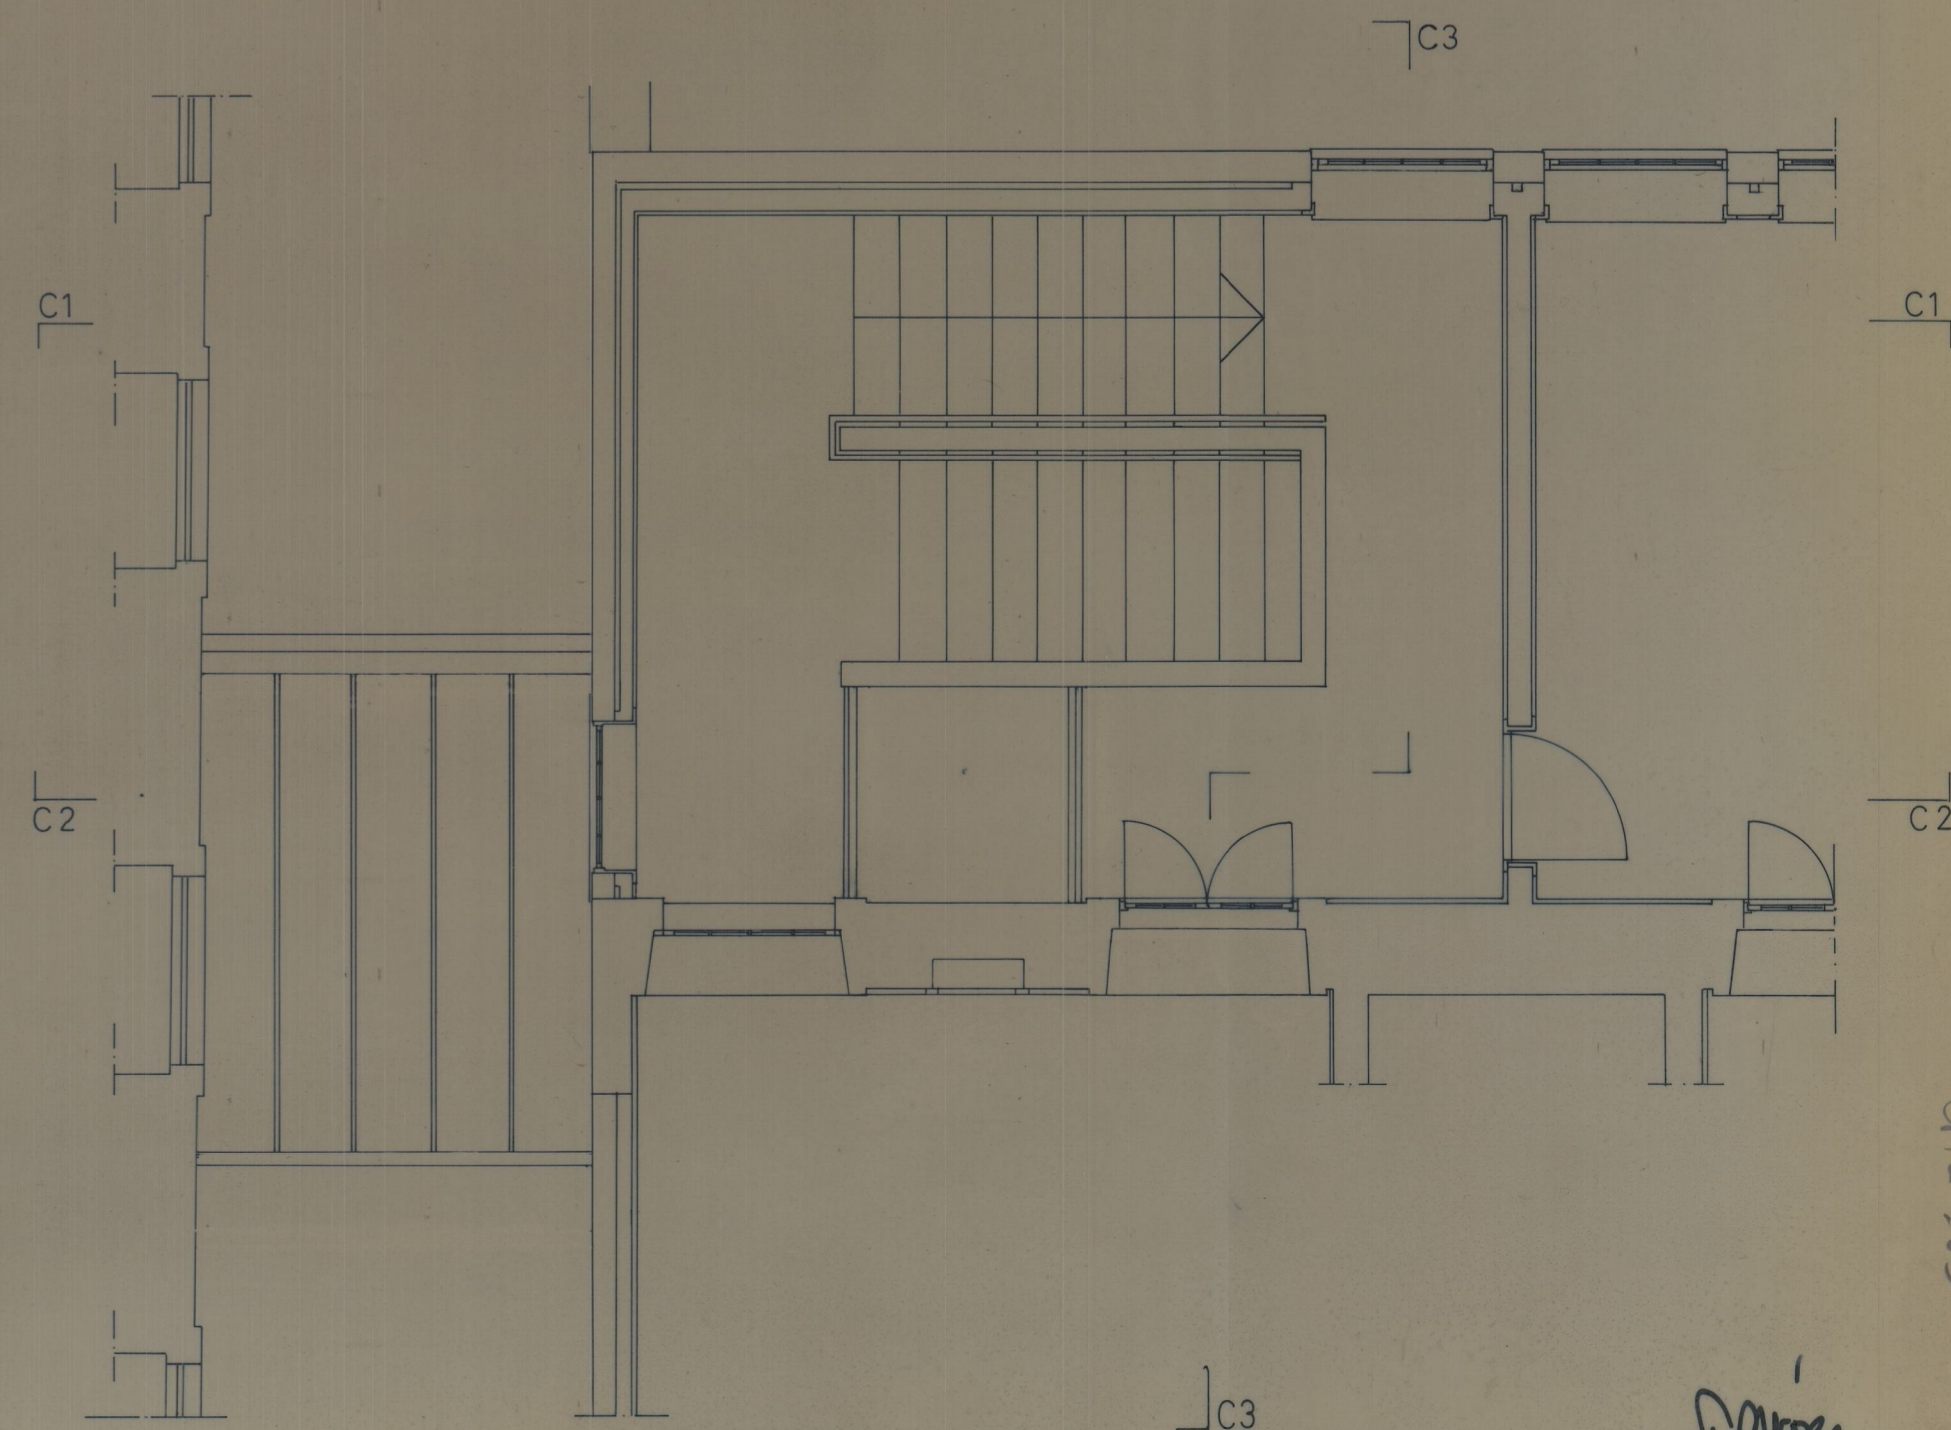

PLANTA PISO 3

*F. TÁVORA*

41-19910  
 41-1852