


41-859

Plot 1033
e.s. 457299

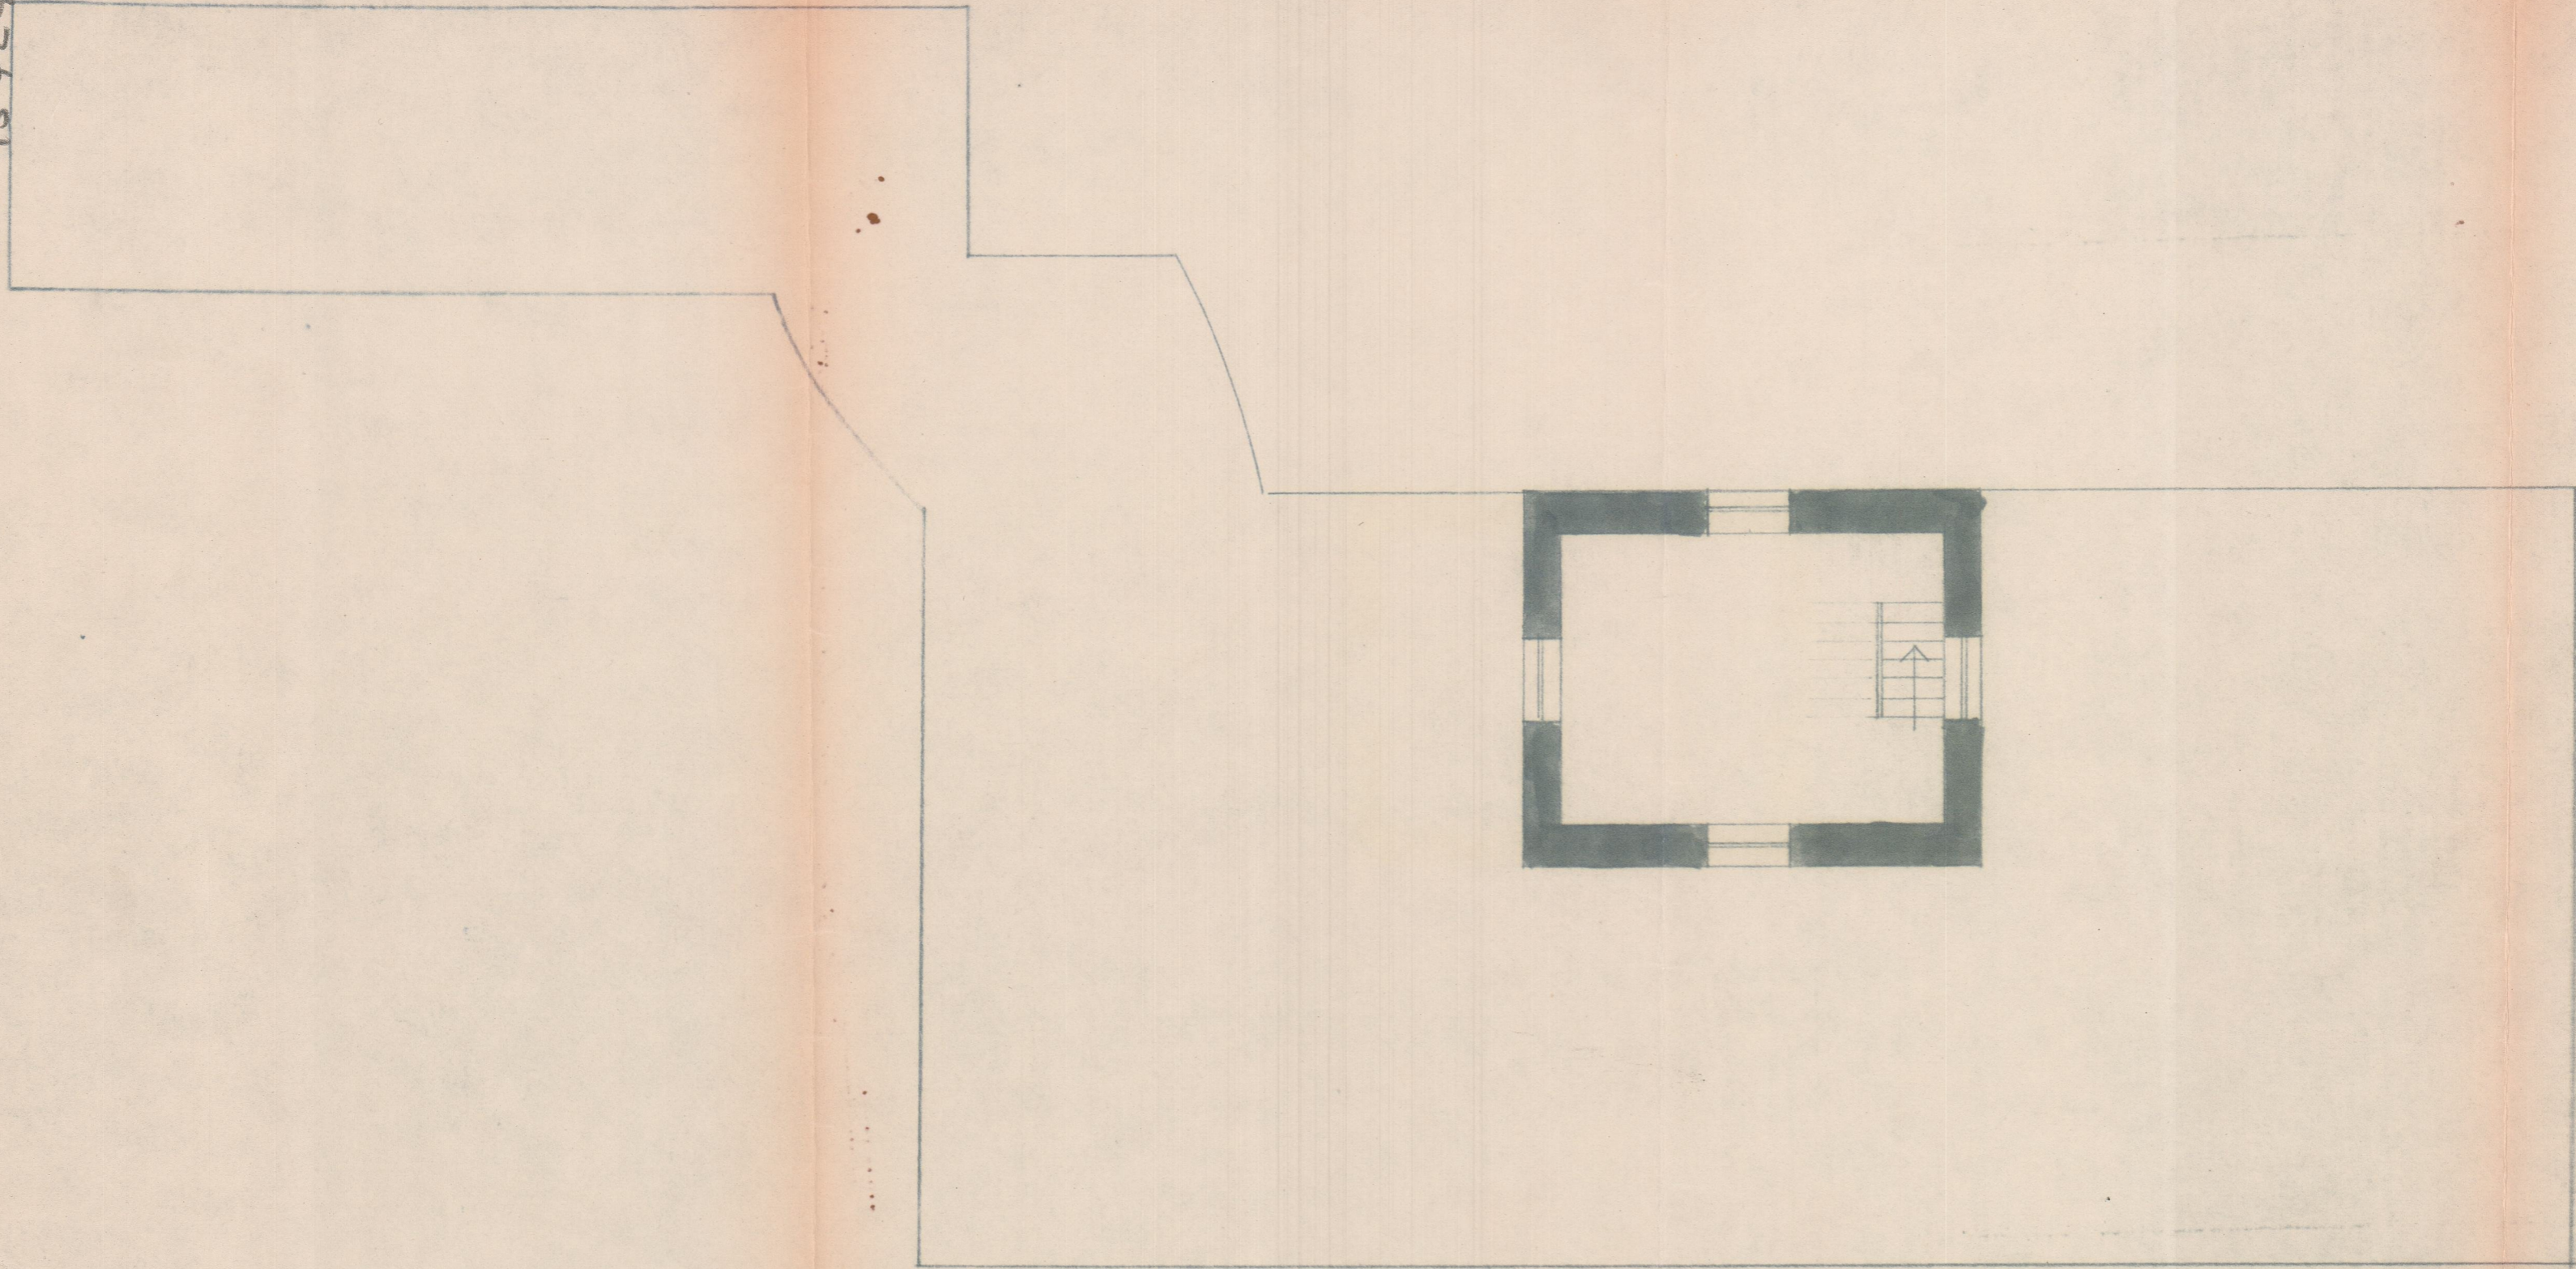

—CASA DE RAMALDE—

planta da torre - 2º piso
escala: 1:100