




PLANTA

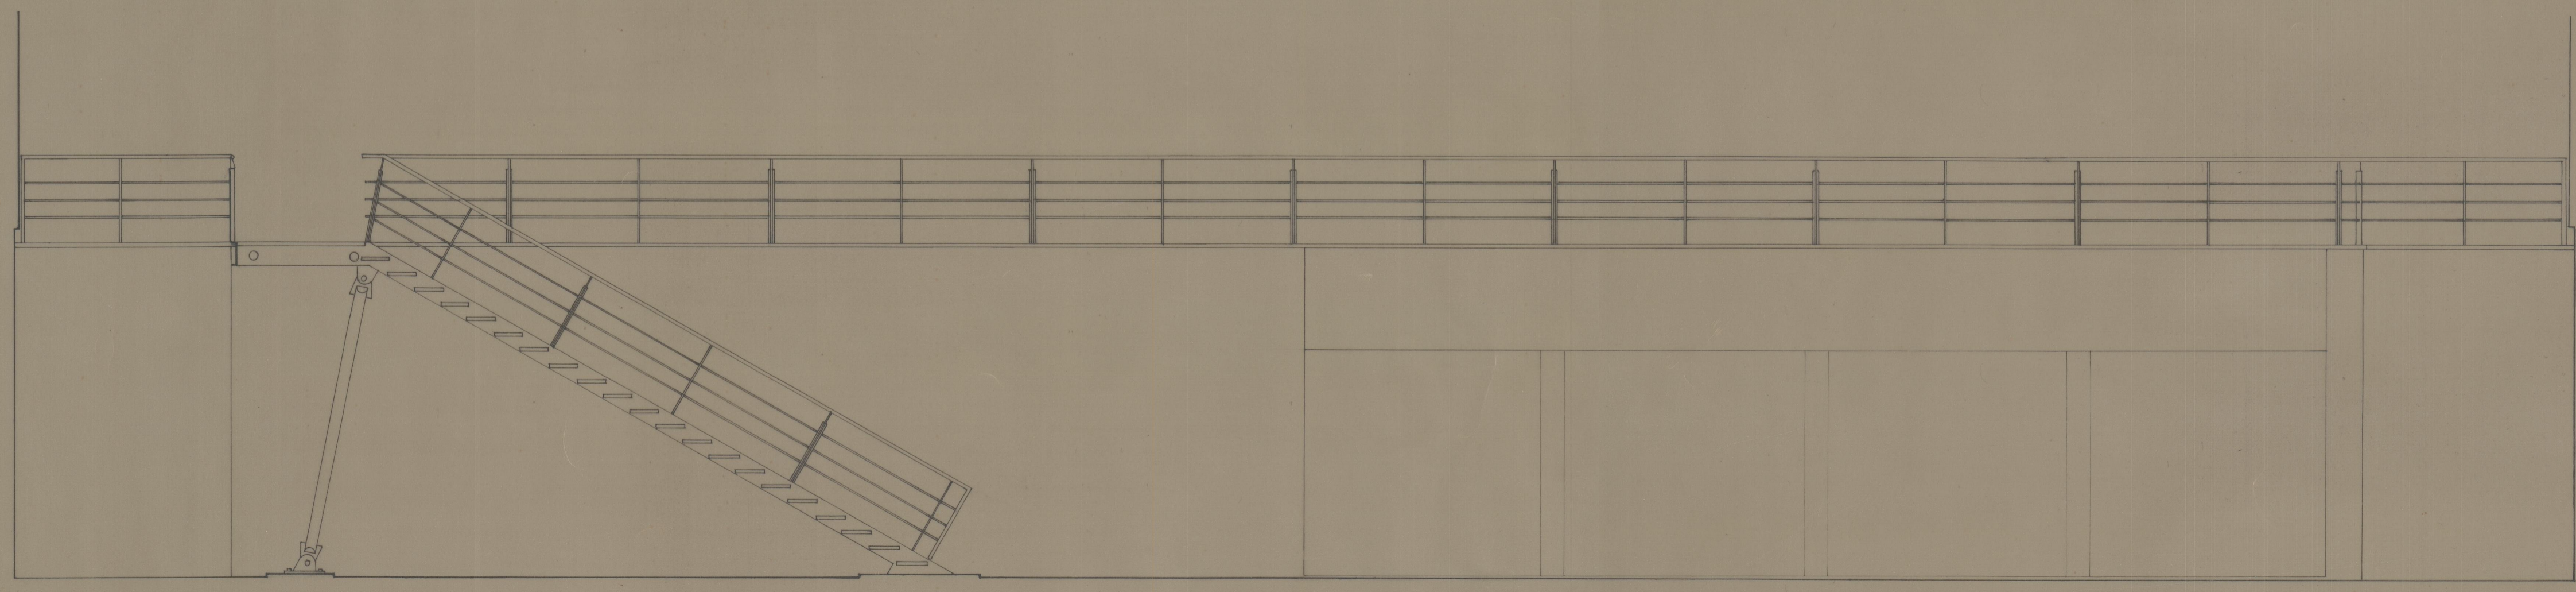

ALÇADO

Cta 3668

41-2569