


41-5971

VER NA  
PLANTA  
1:100

A

B

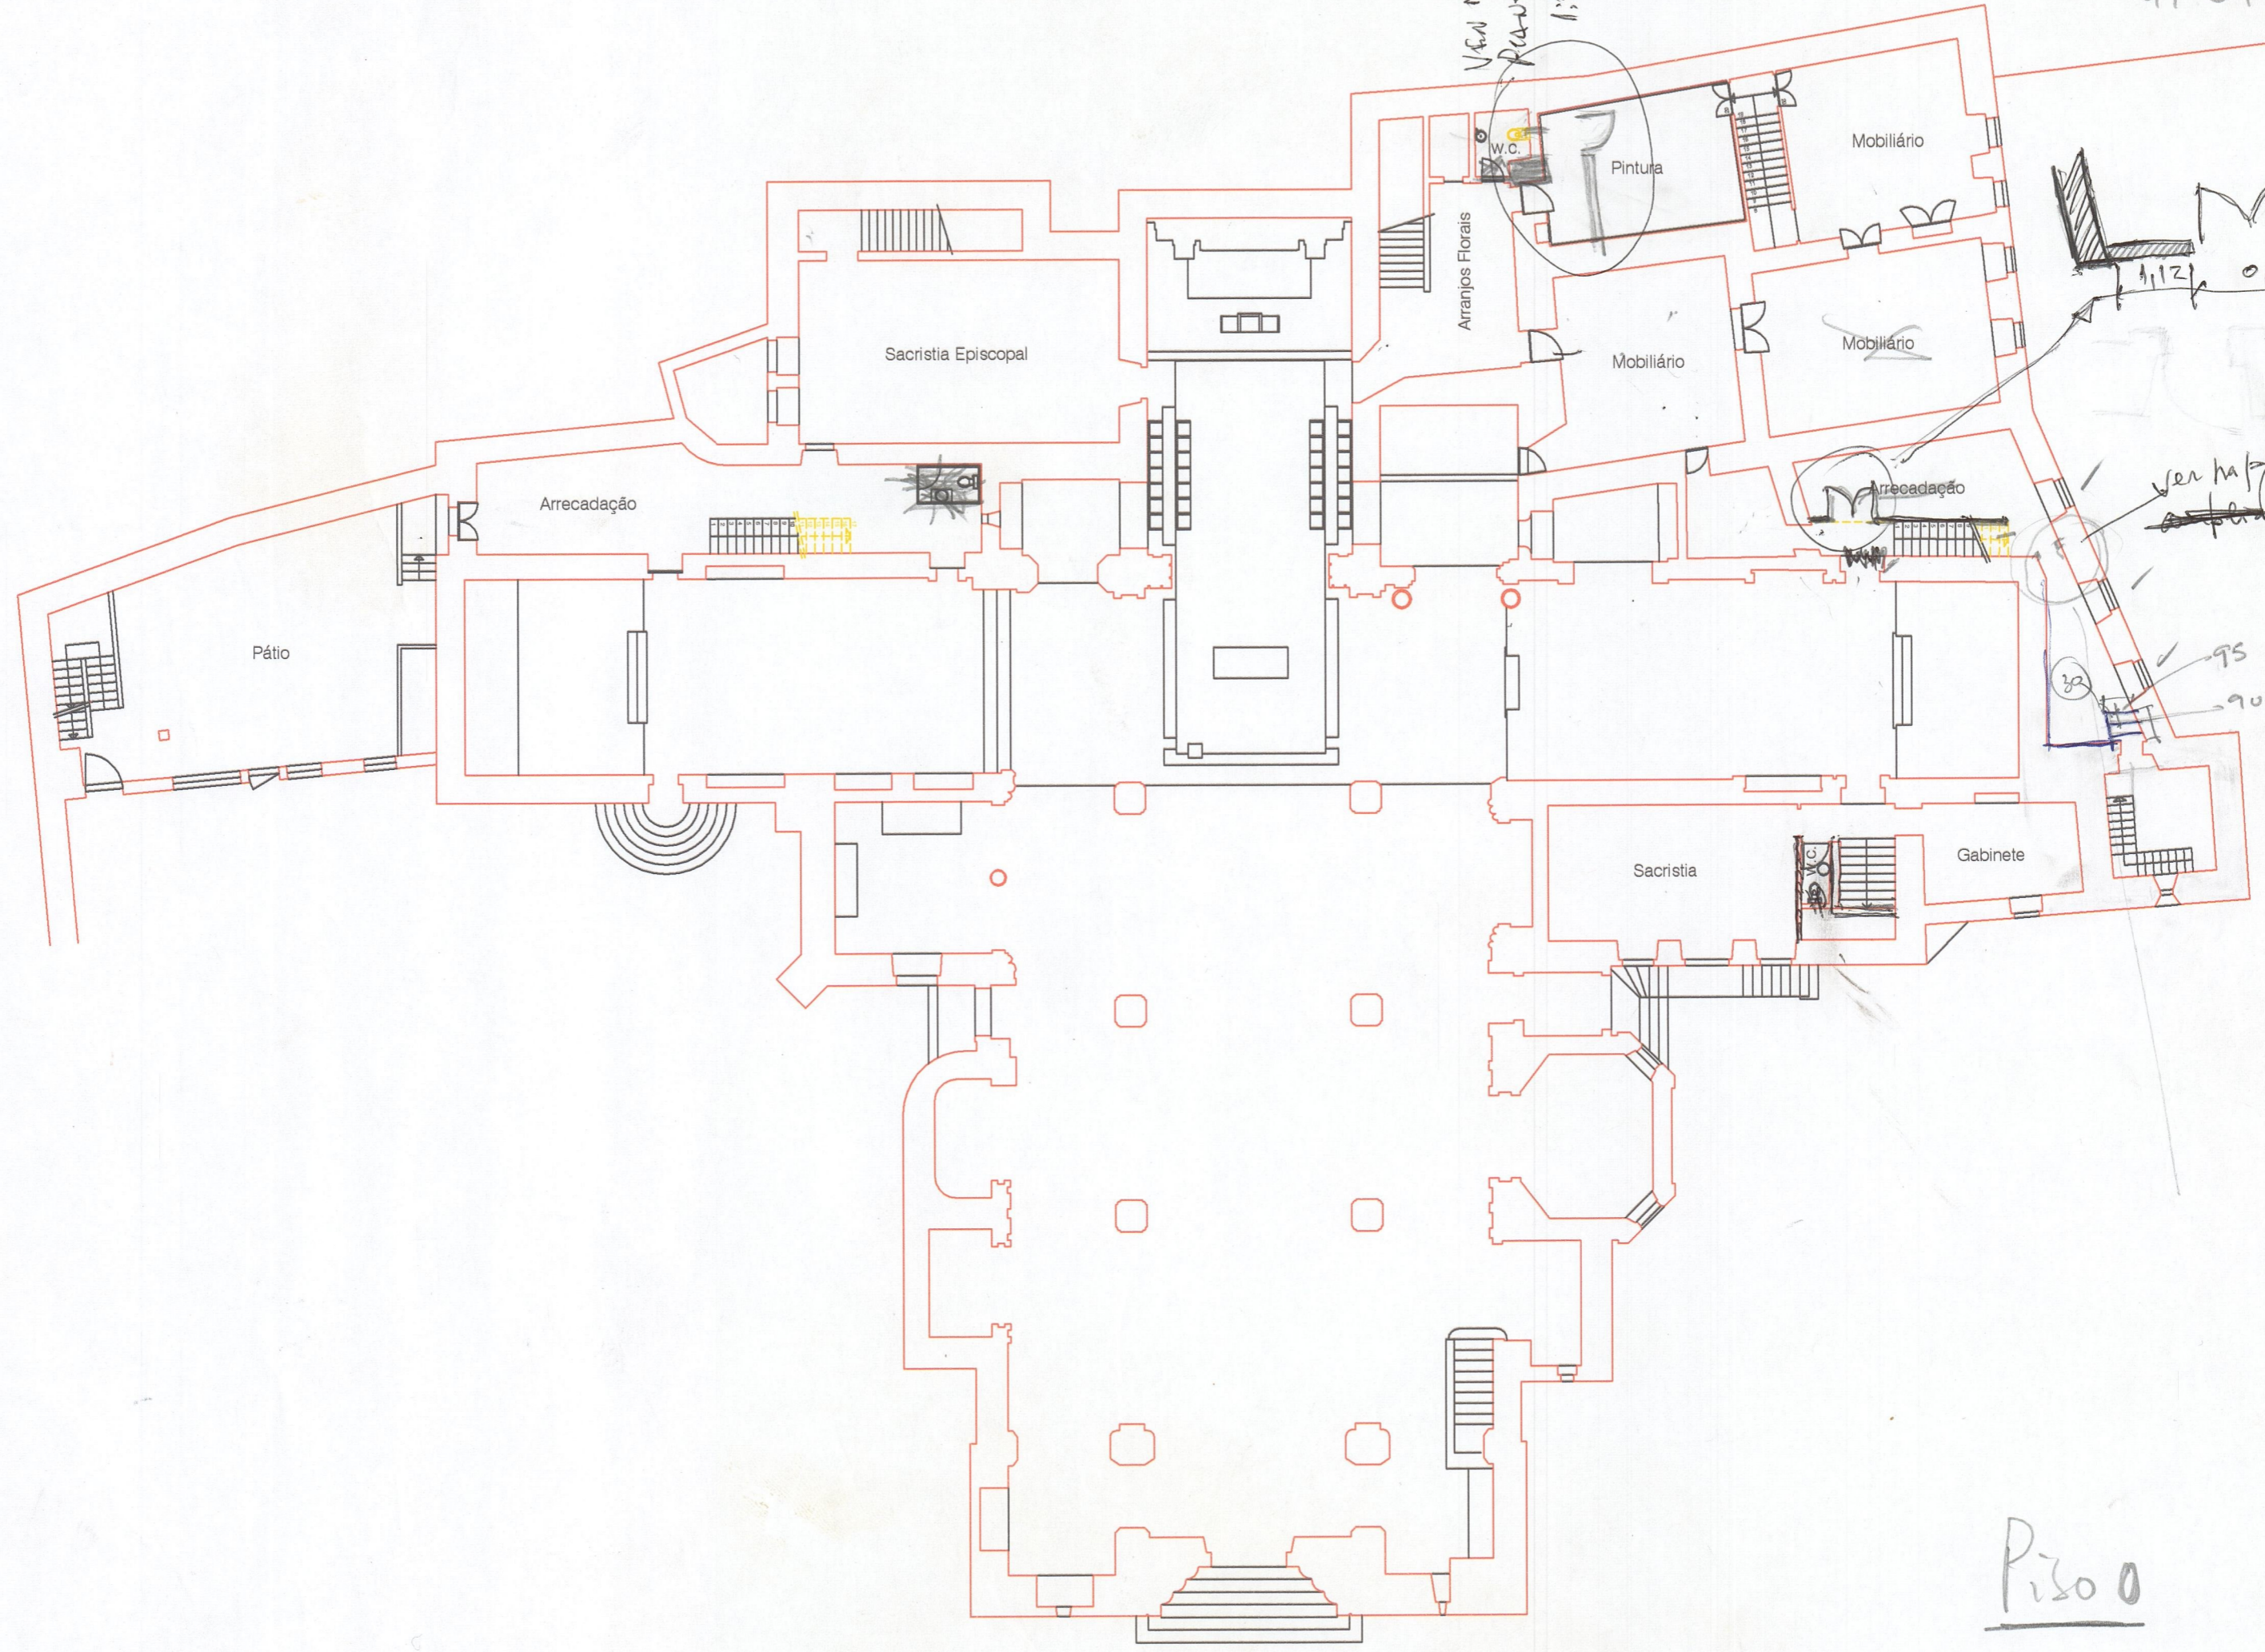

Piso 0