


13.90m

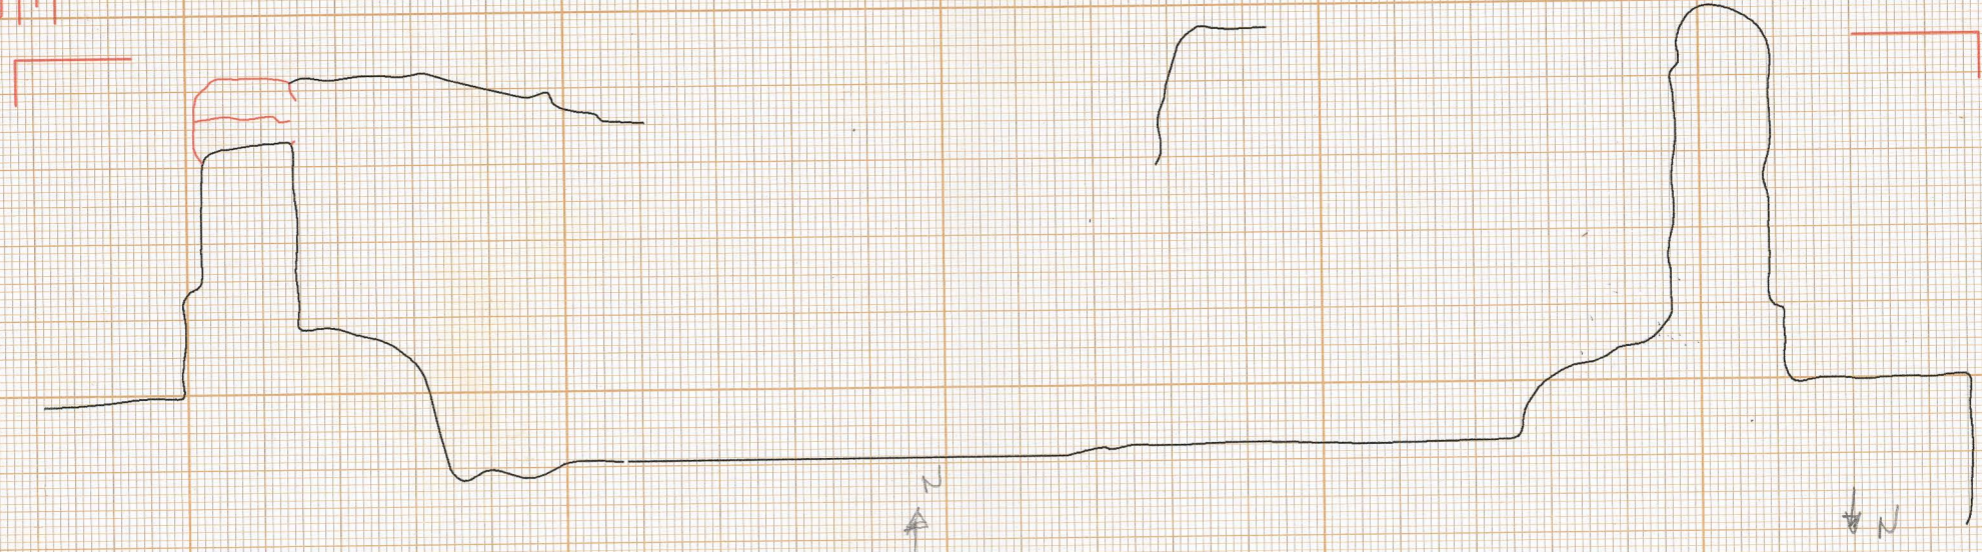


Fontanário N°1  
 Des. João Ricardo  
 16-06-2005  
 ESCALA 1/20


0 20 40 60 80 1,00 140 140 160 180 2,00 220

13,71

Fio

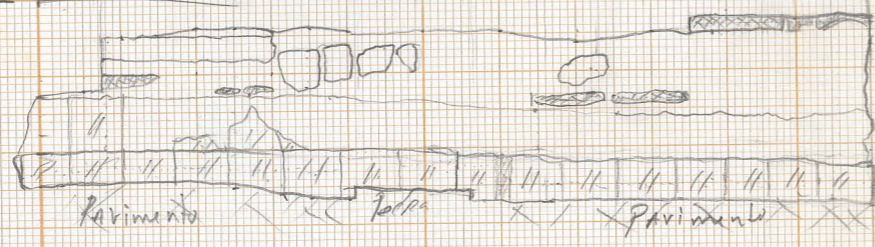

0 20 40 60 80 1m 120 160 180 2m 220

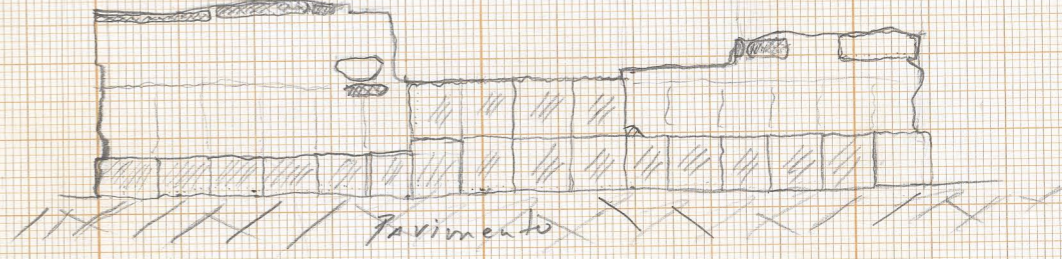

13.90m

