




CORTE C1

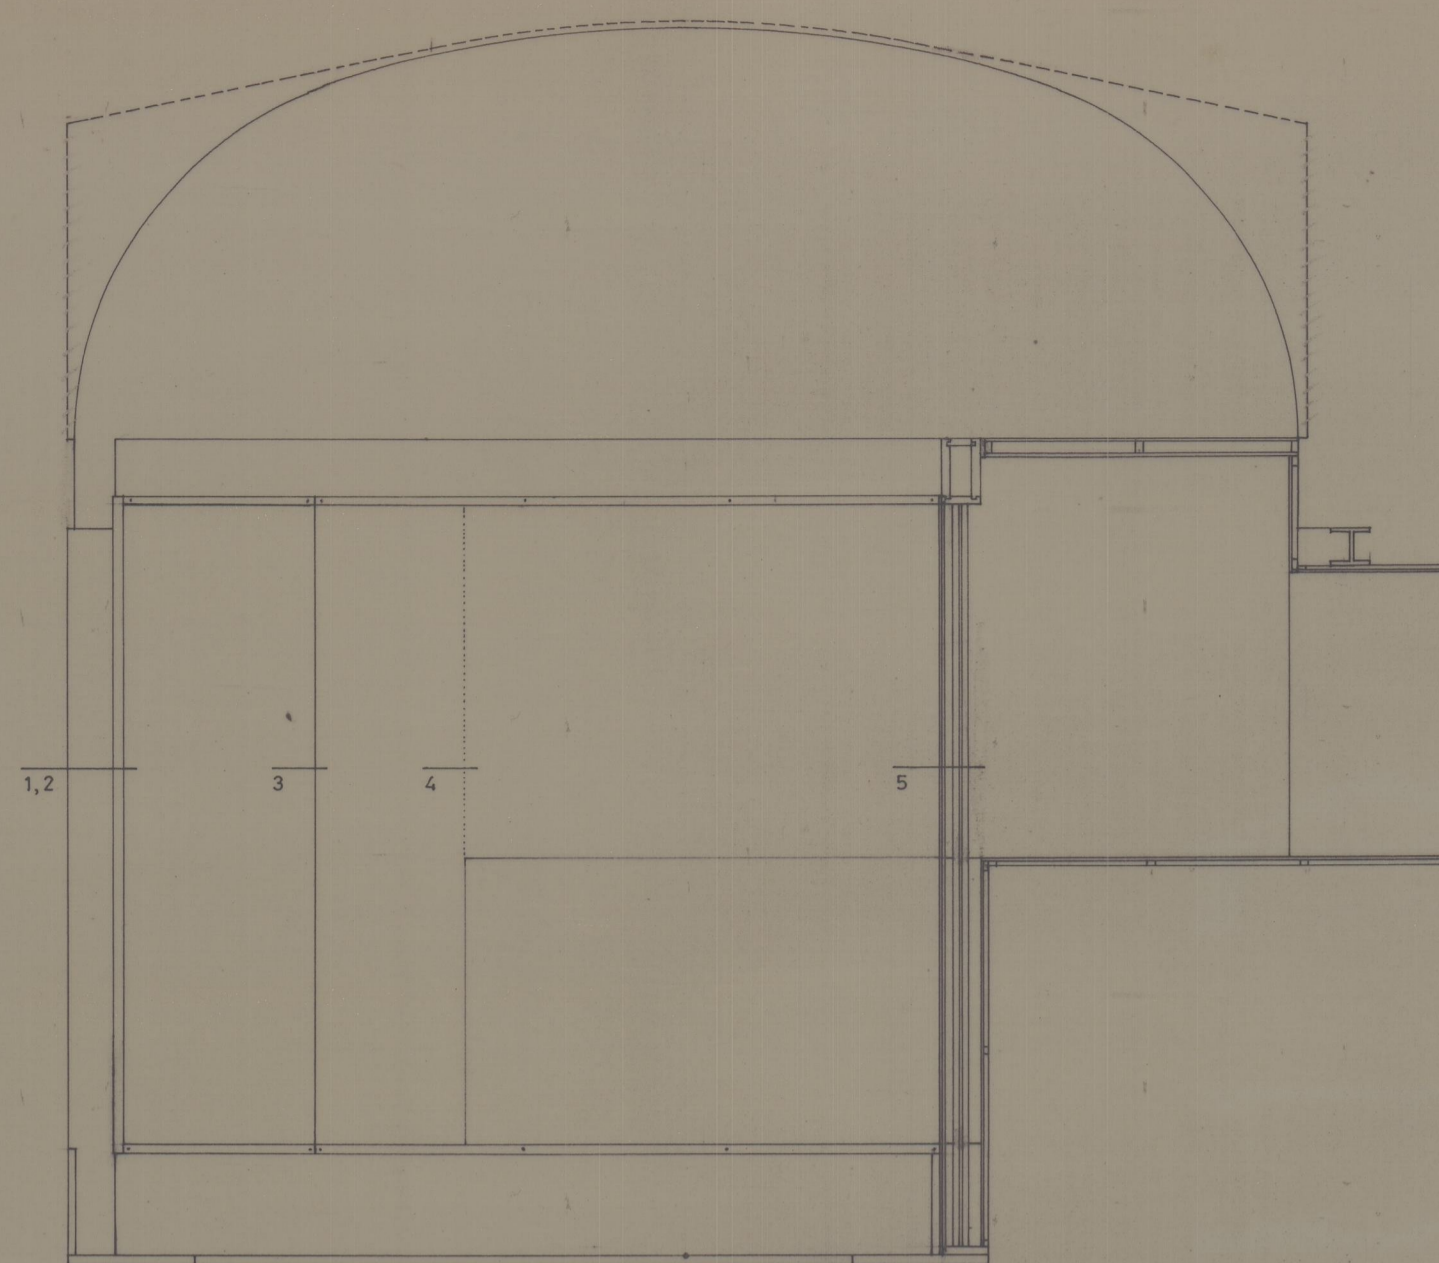


C2

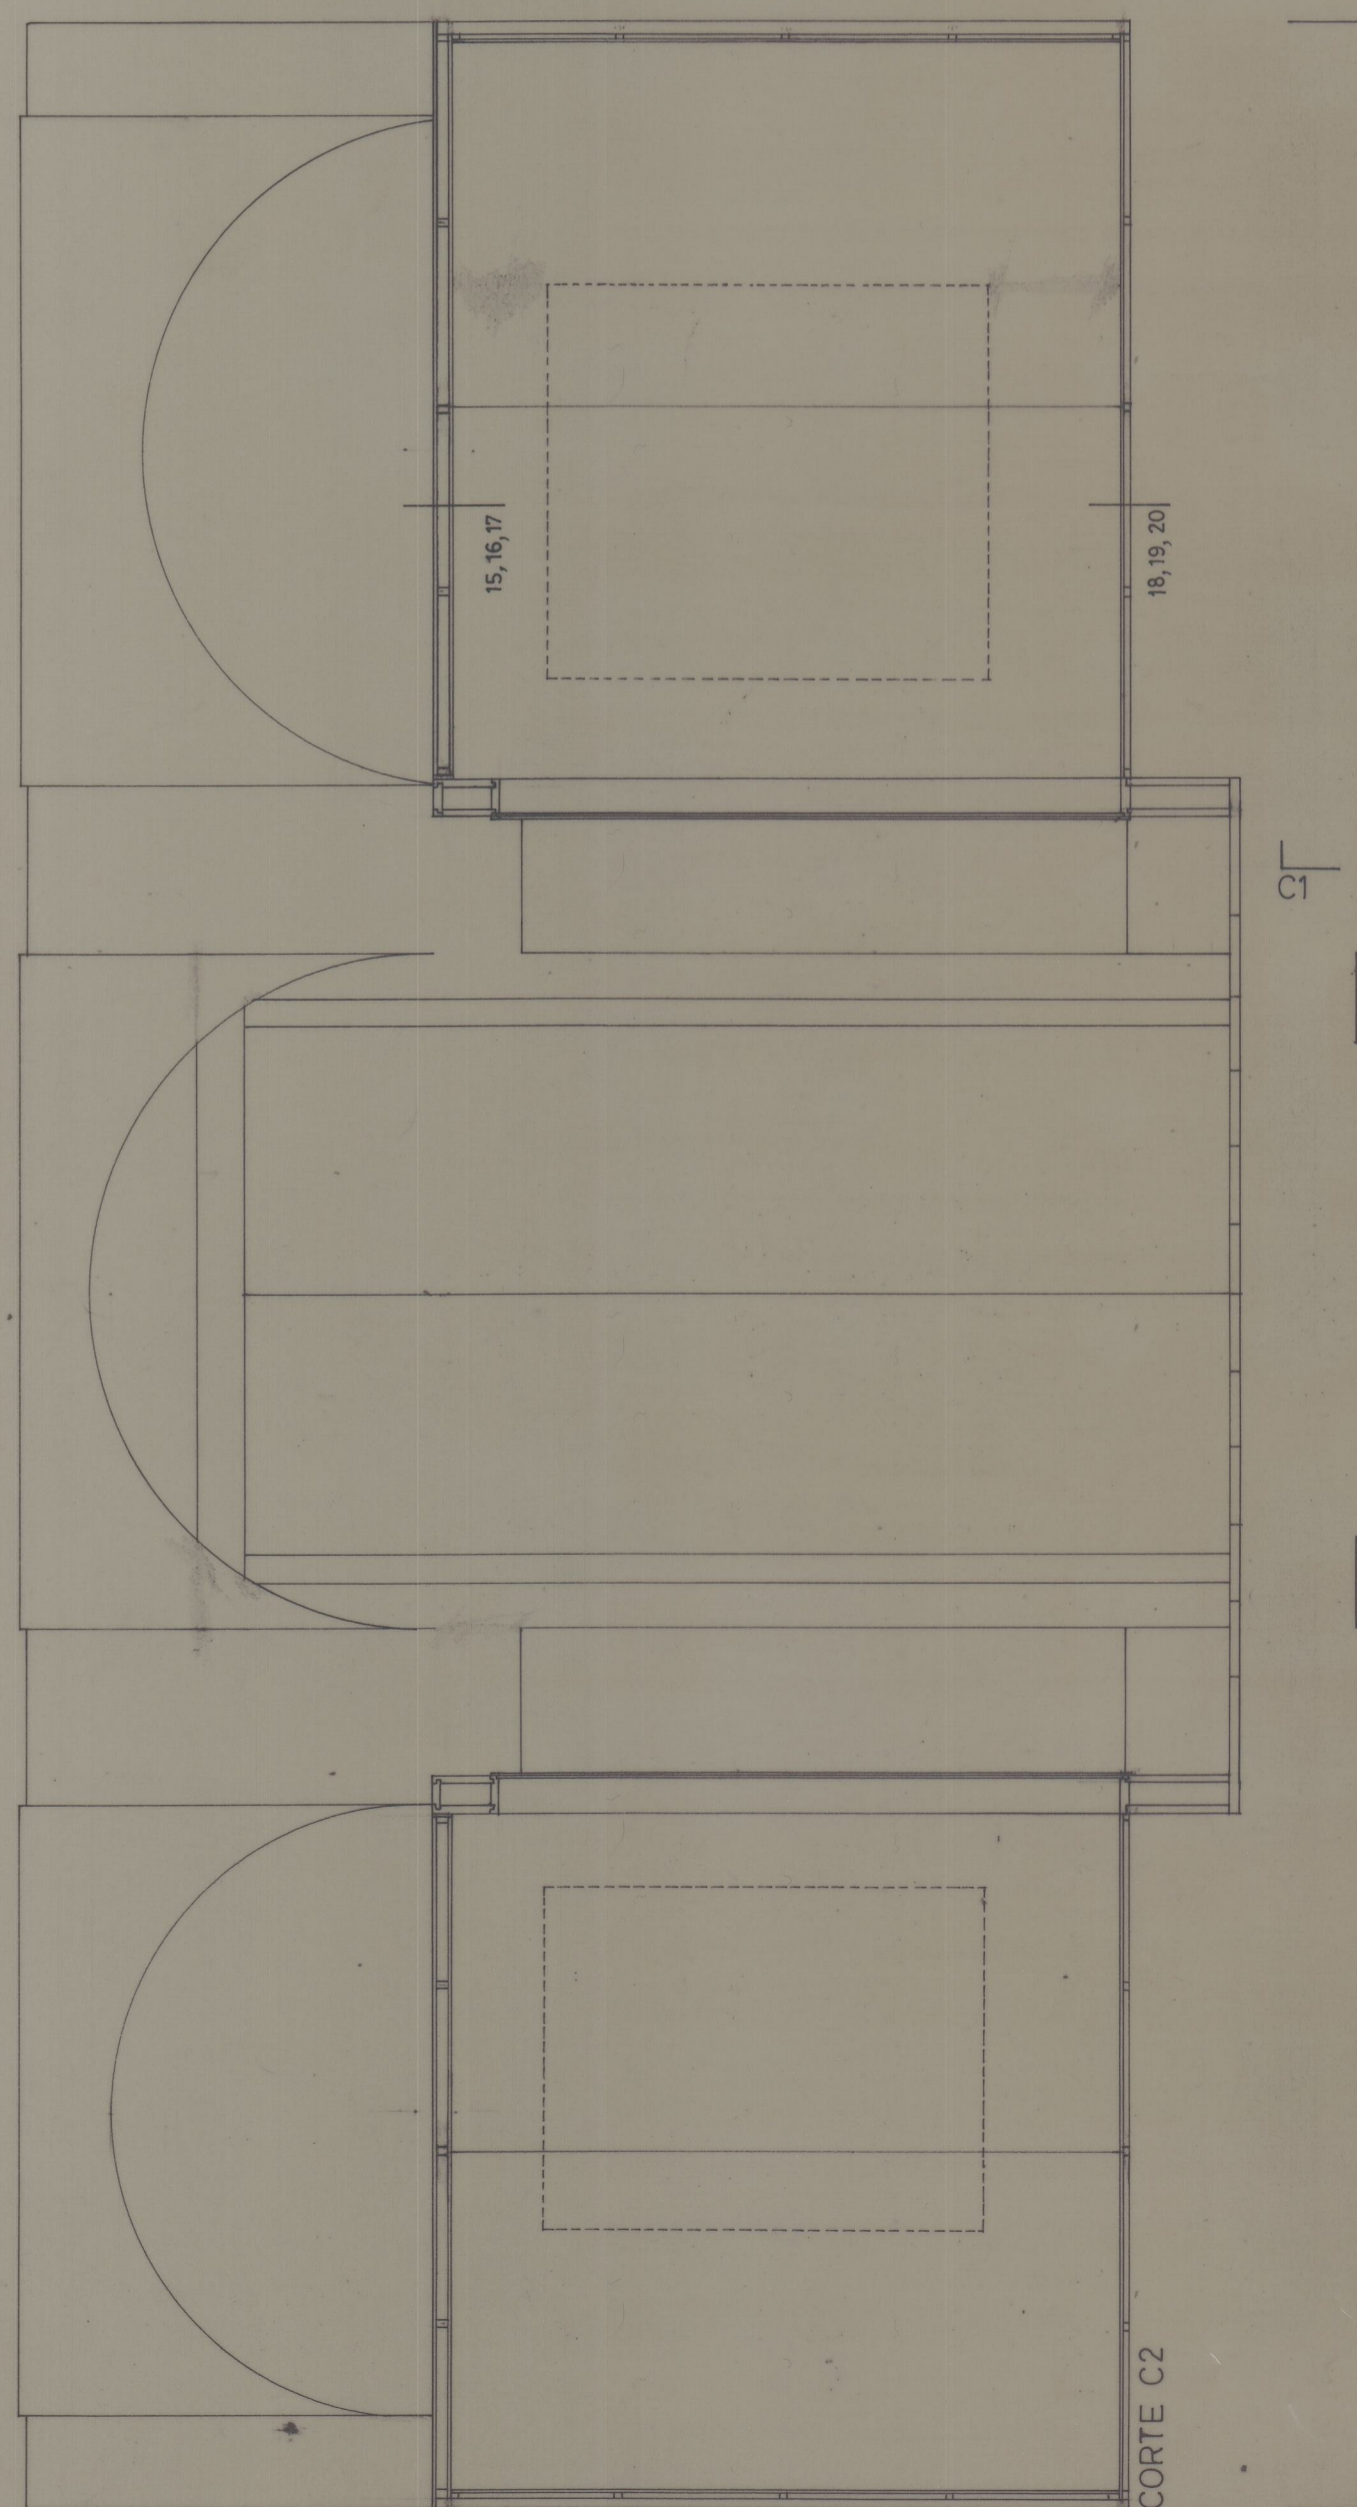


CORTE C2

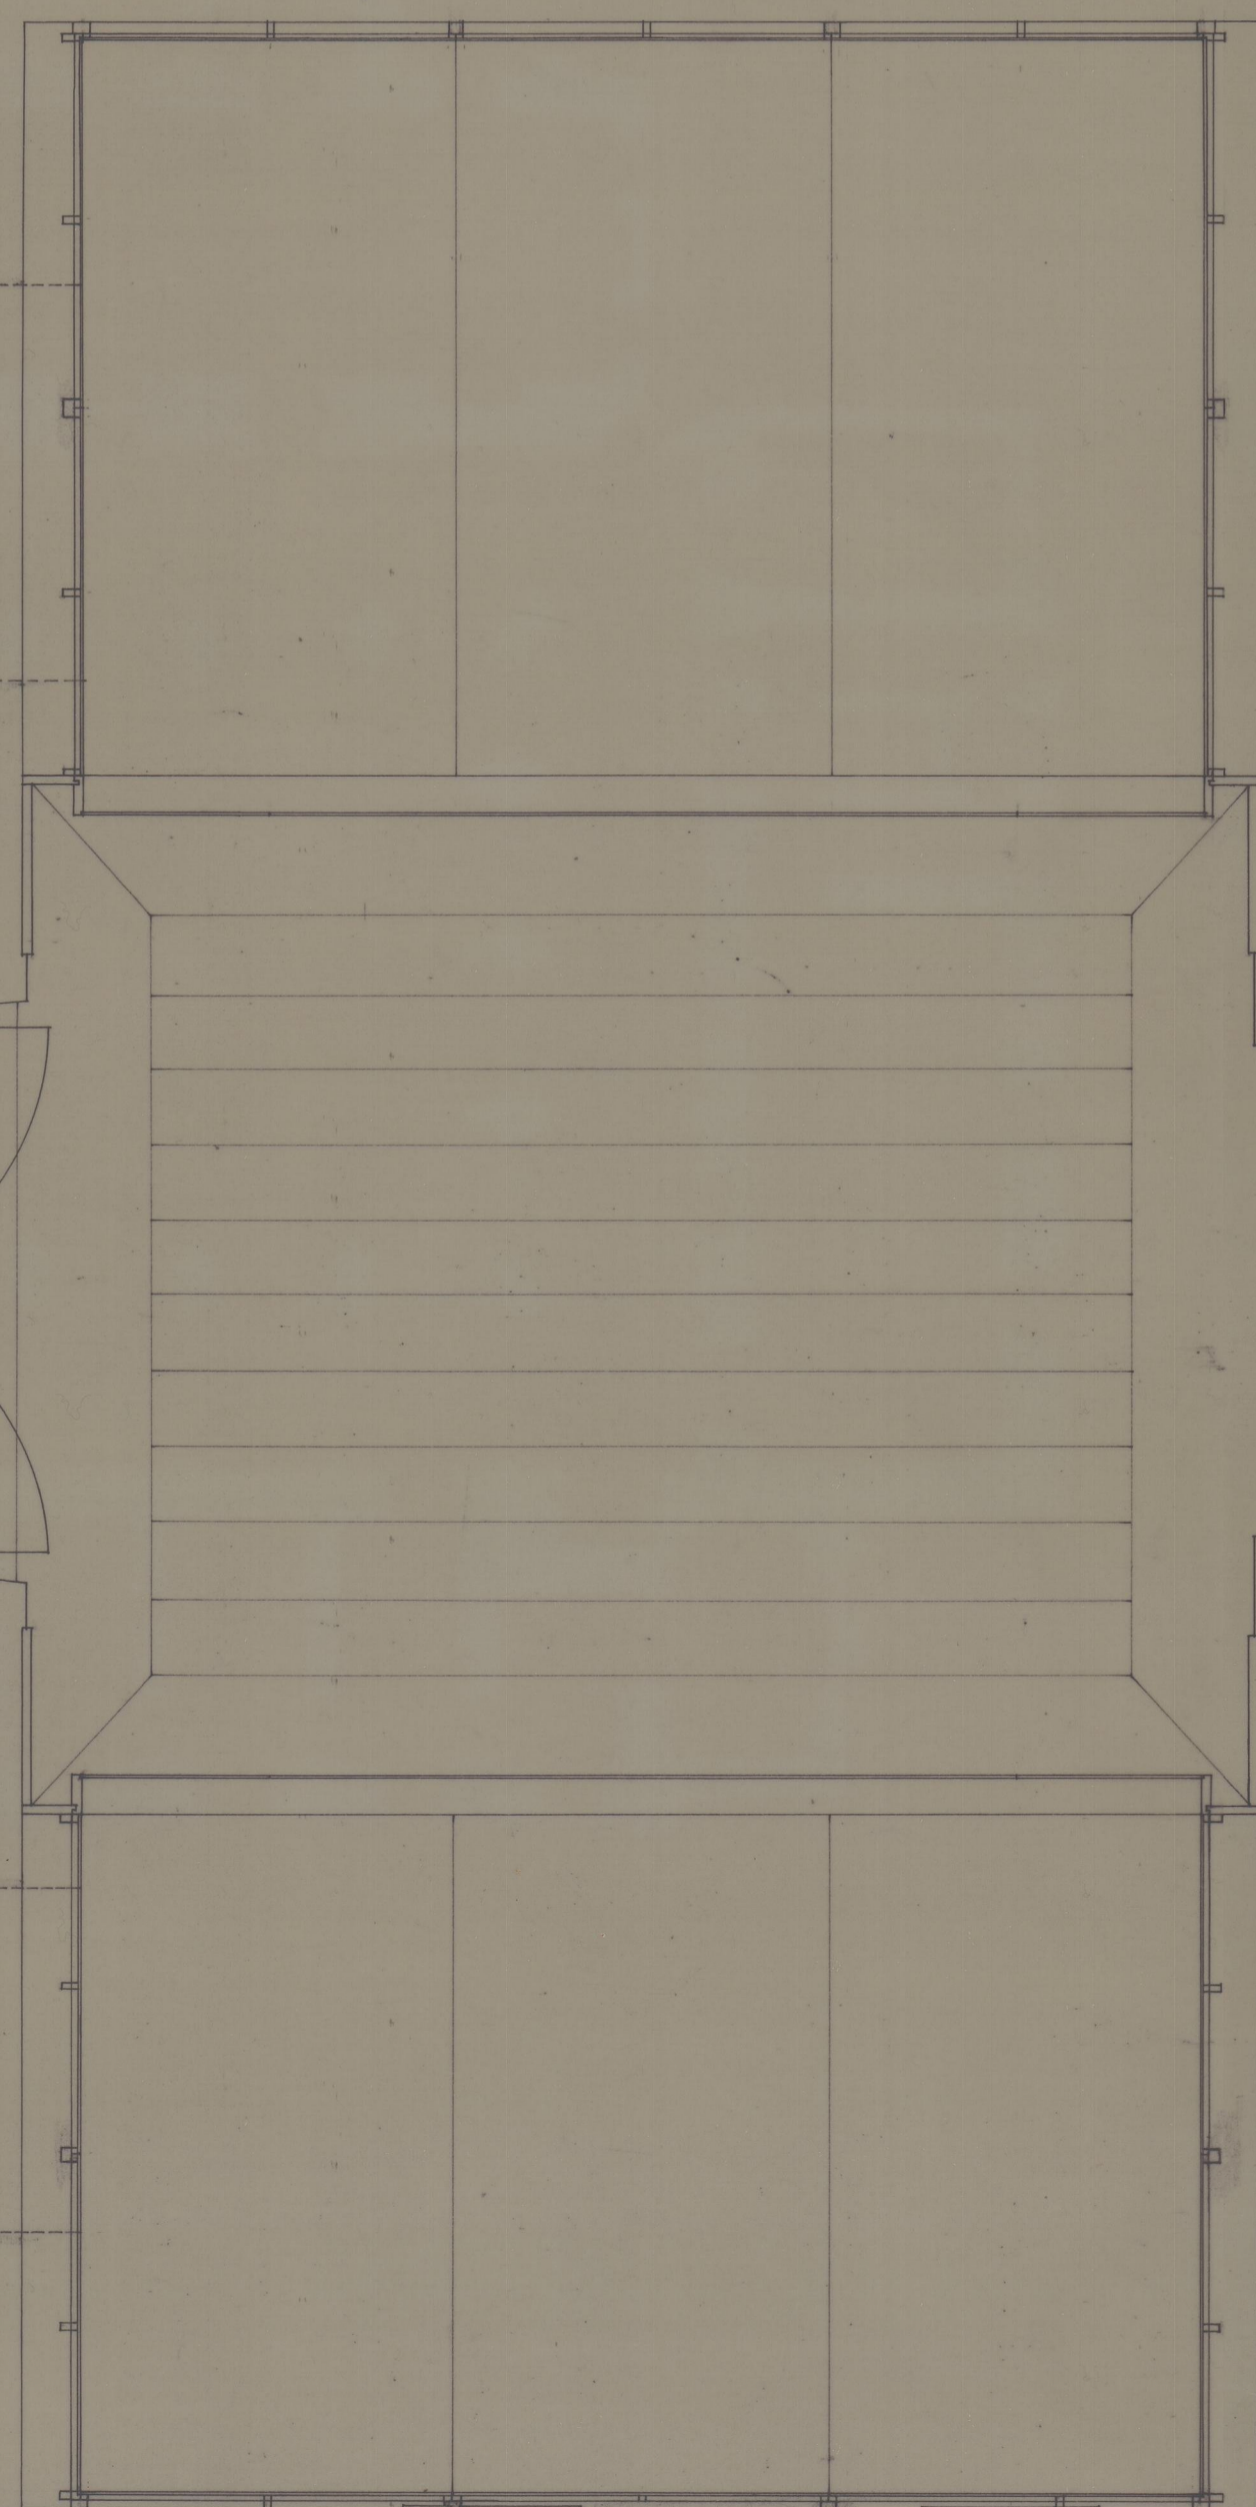

C3

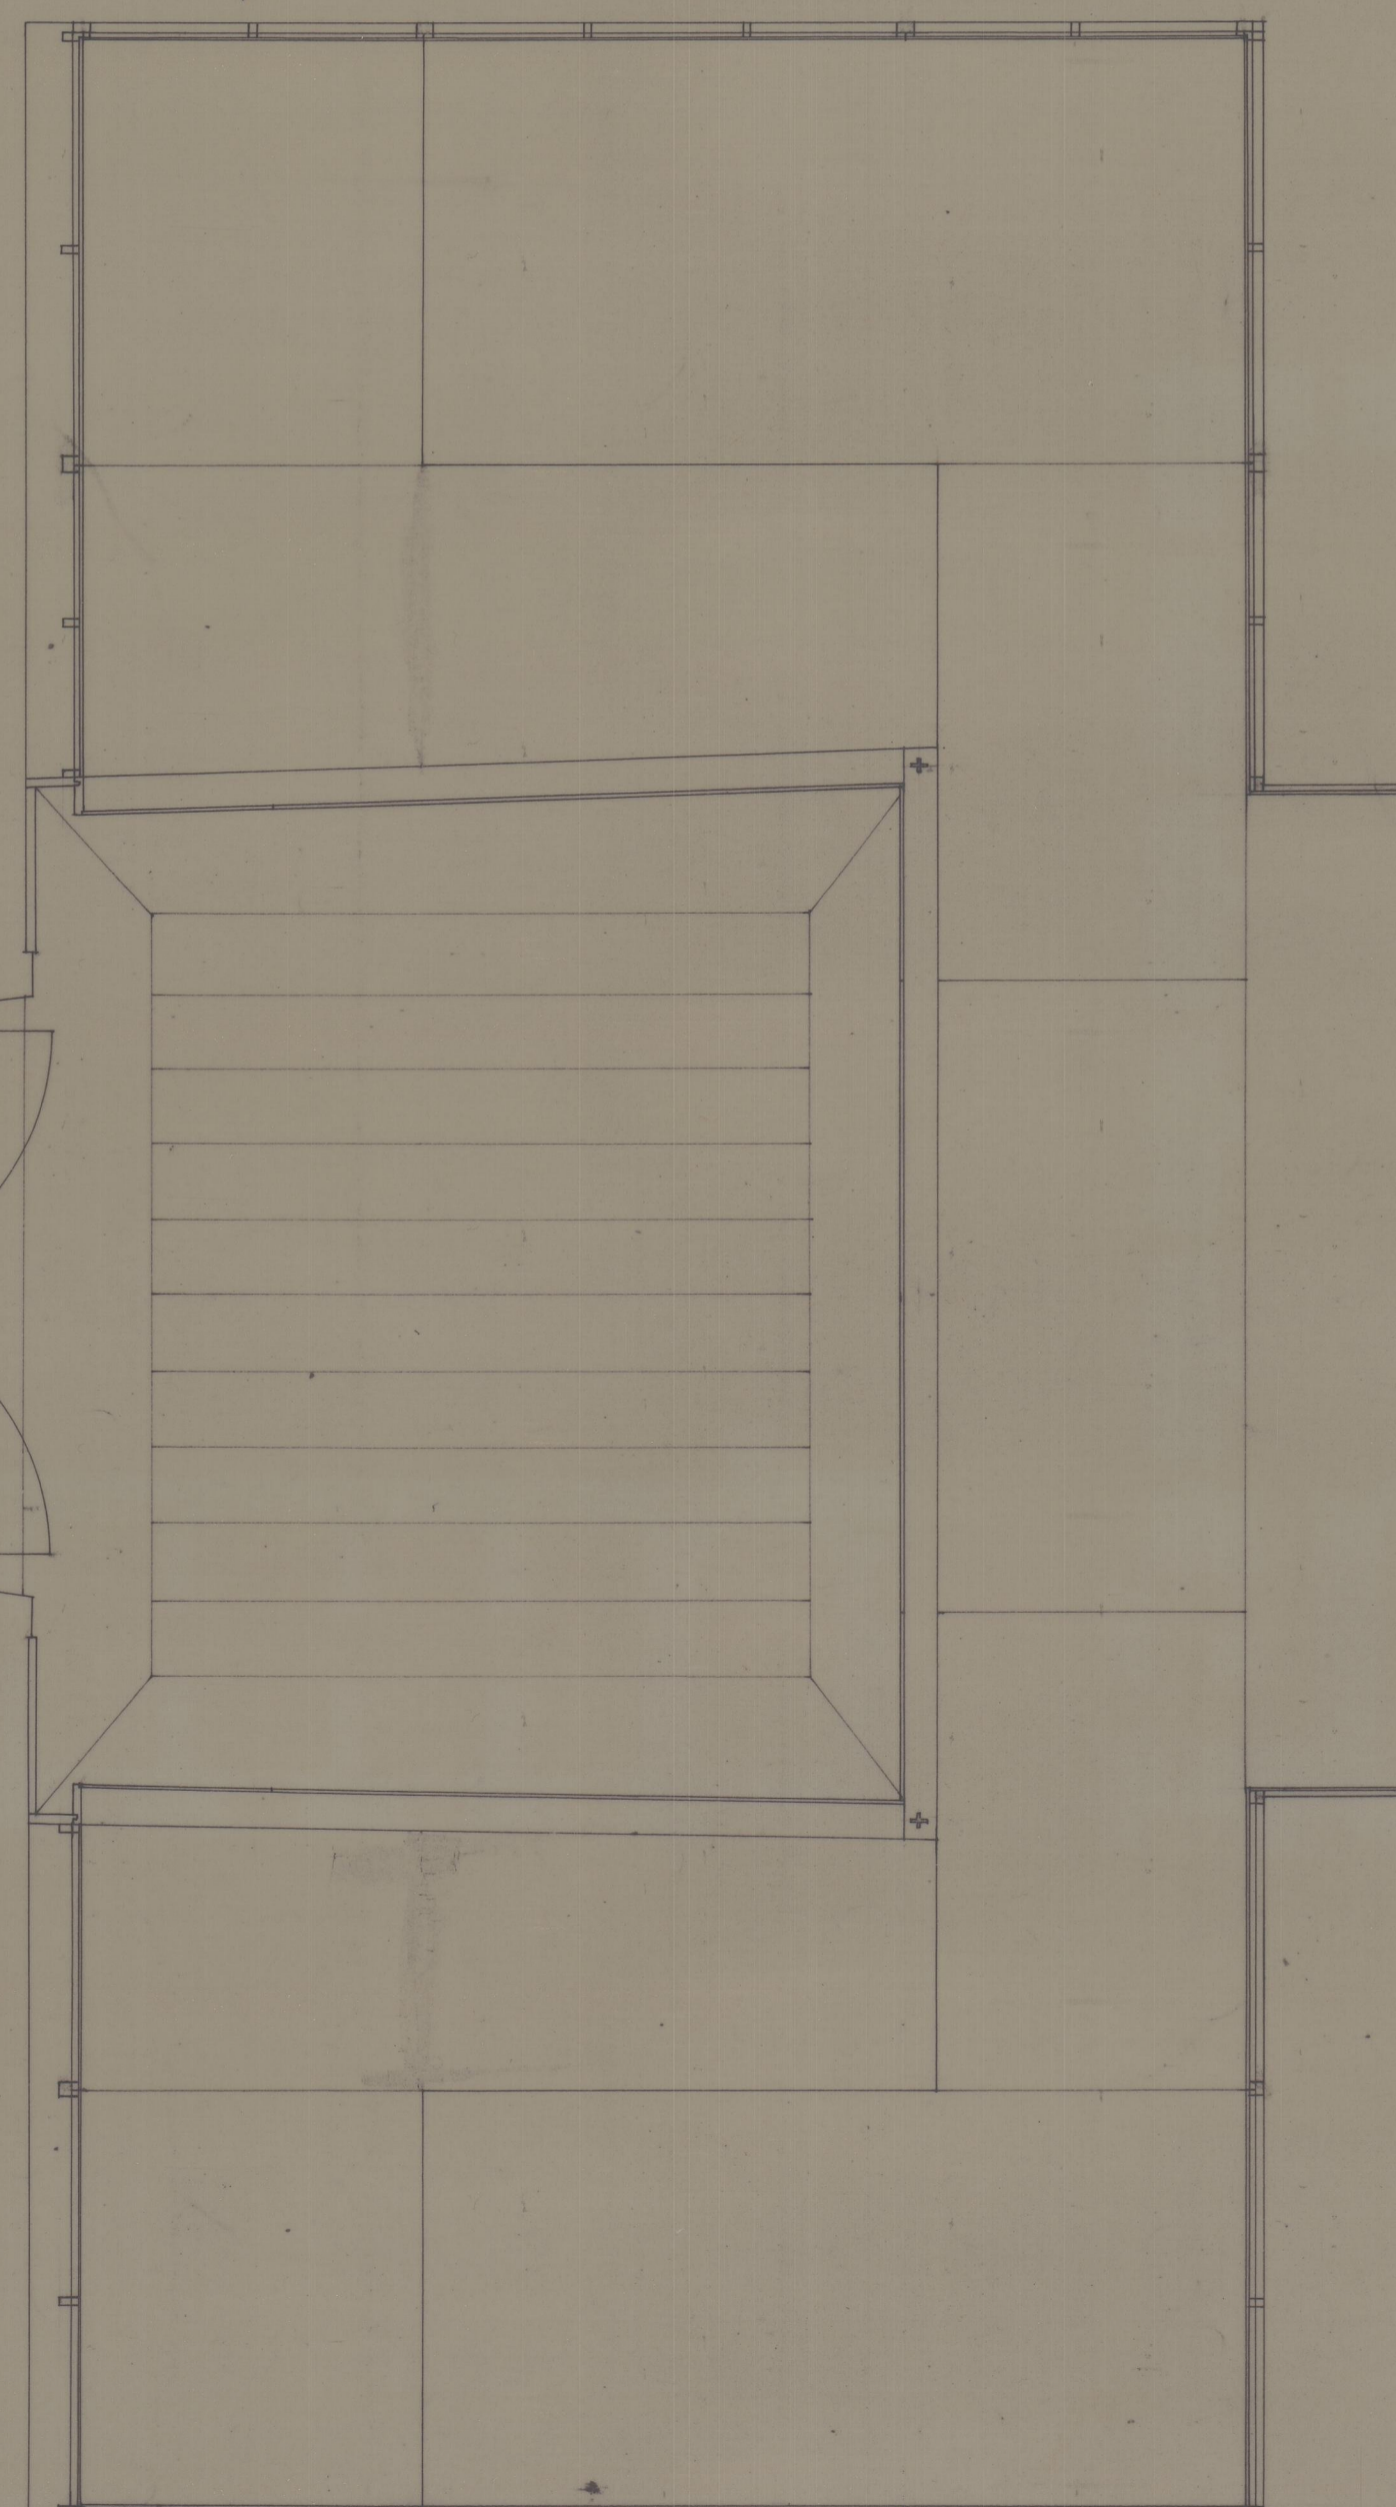

C3

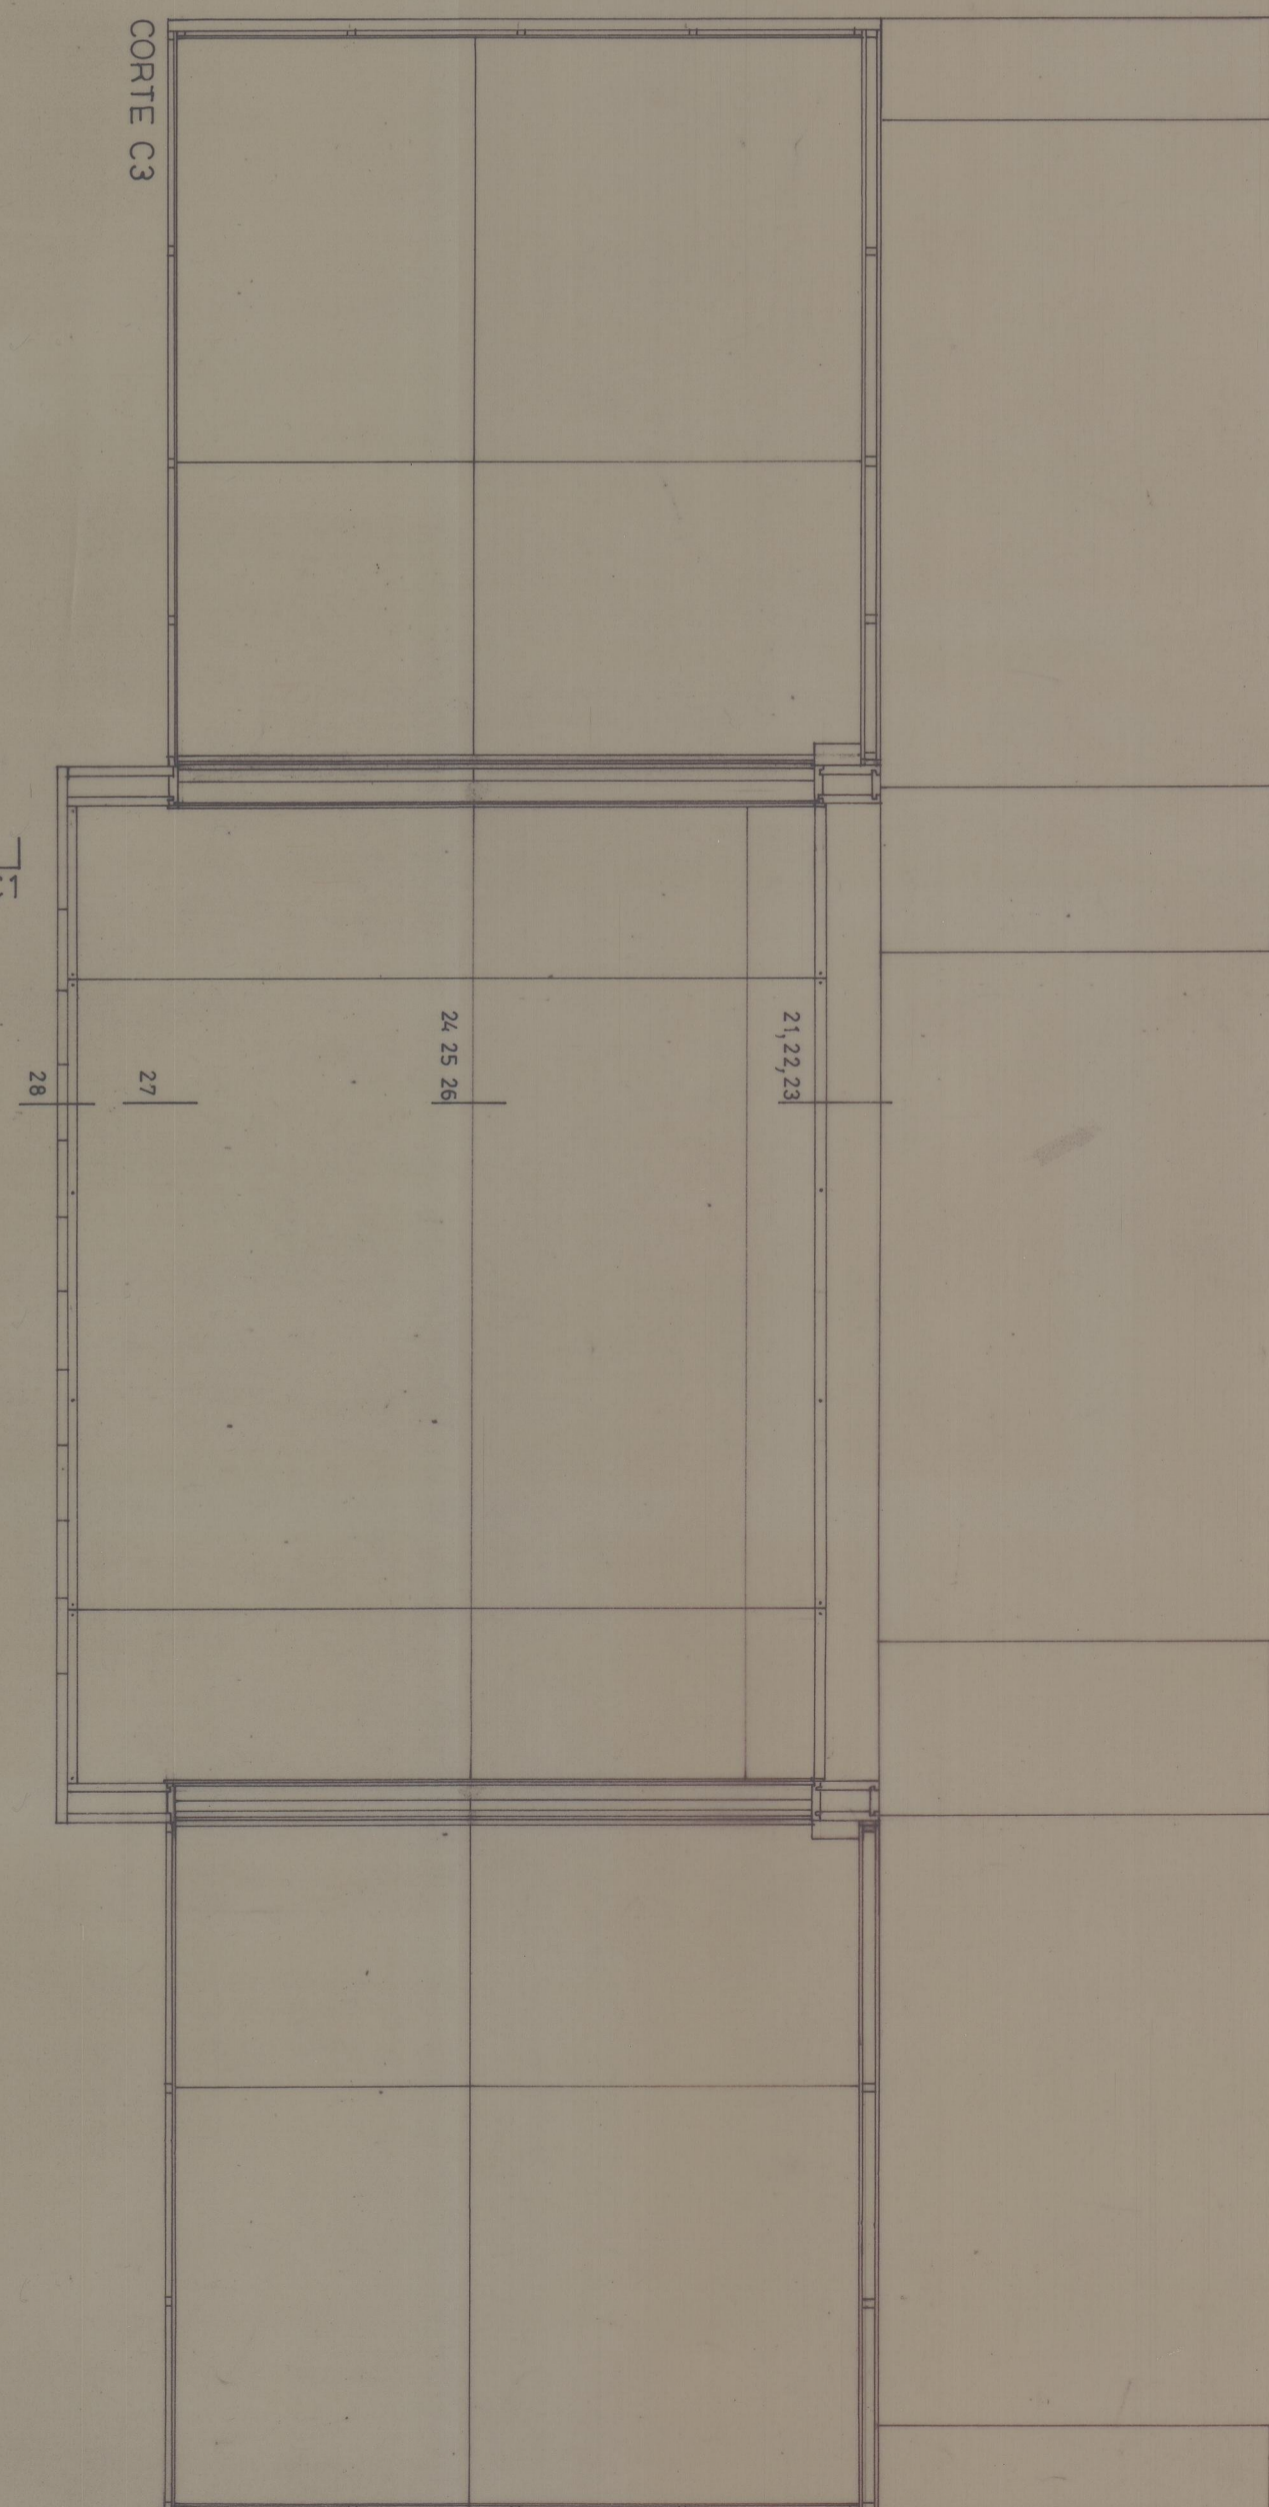

CORTE C3

41-2001 01-1-236