
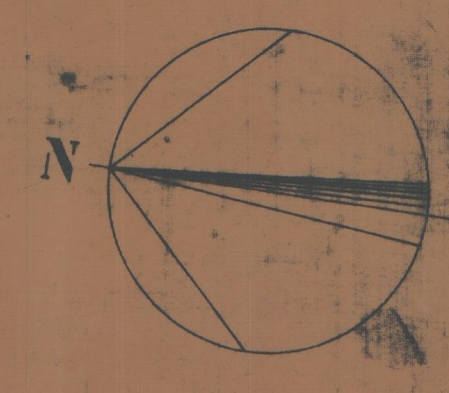


Sr. de Braga
03/03/52

Ed. 1129
C. 5.454809

41-761

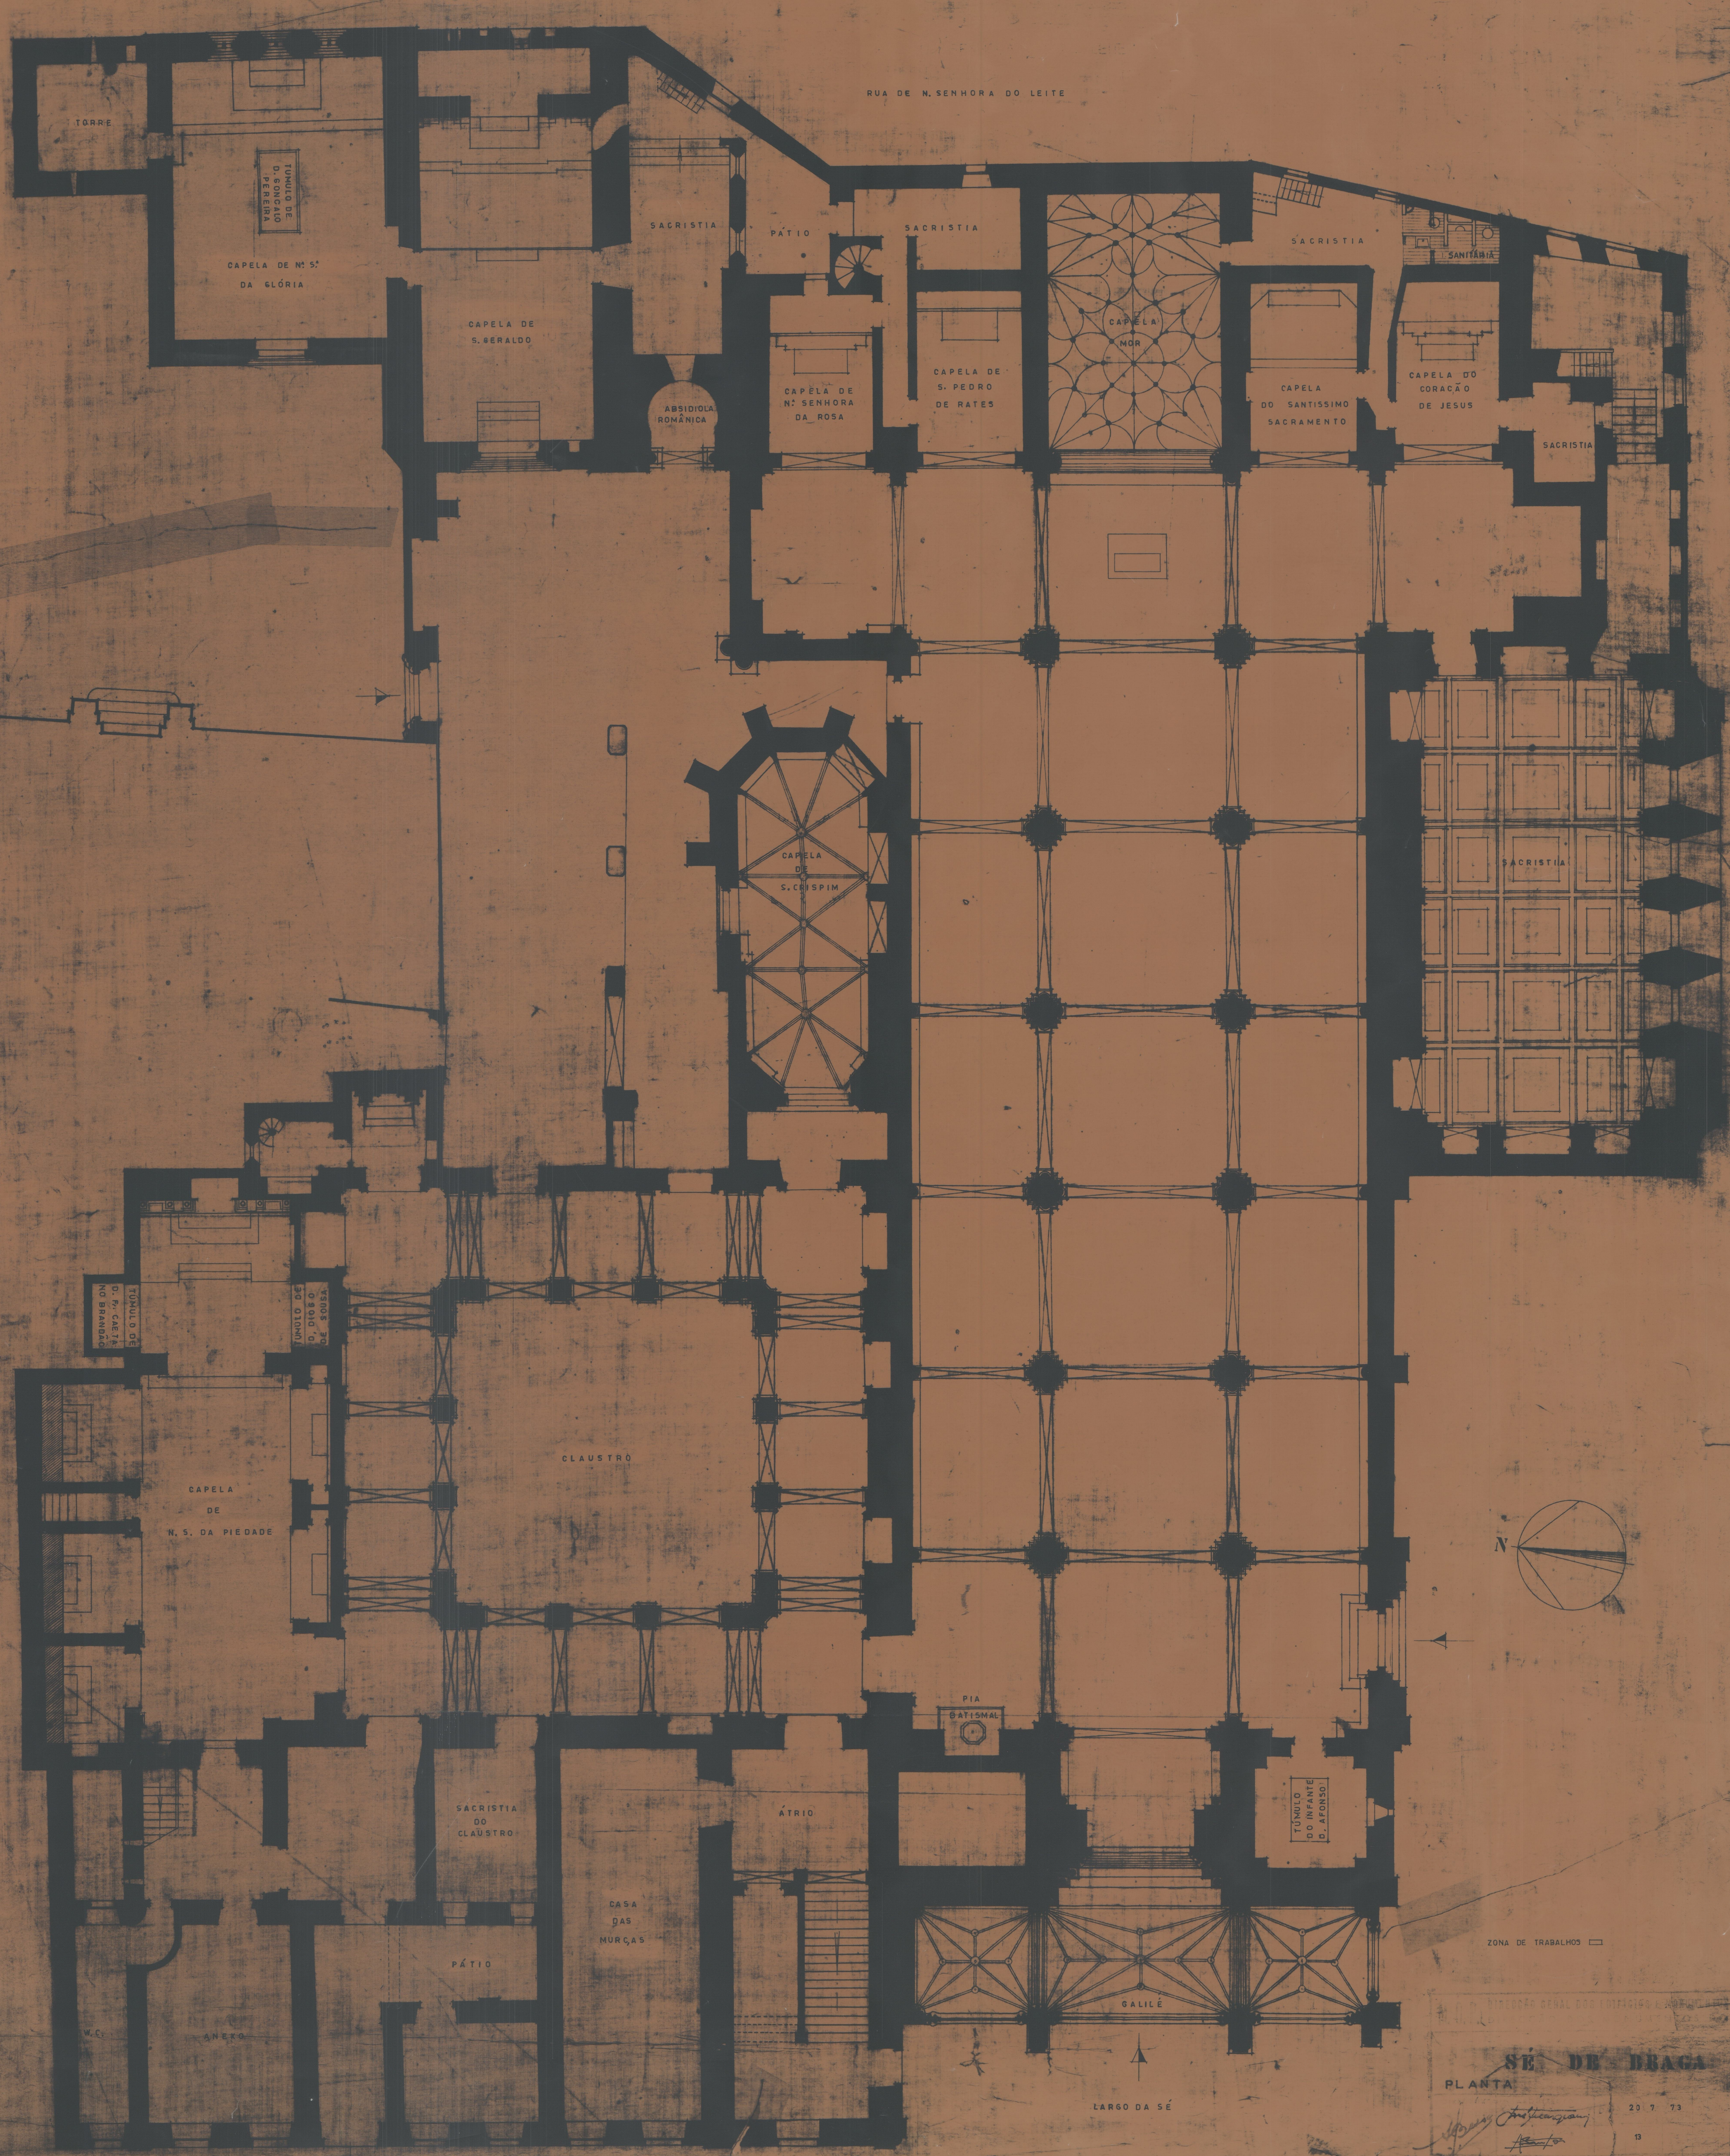

SE DE BRAGA
PLANTA
28A