


-140700-P

-140800-P

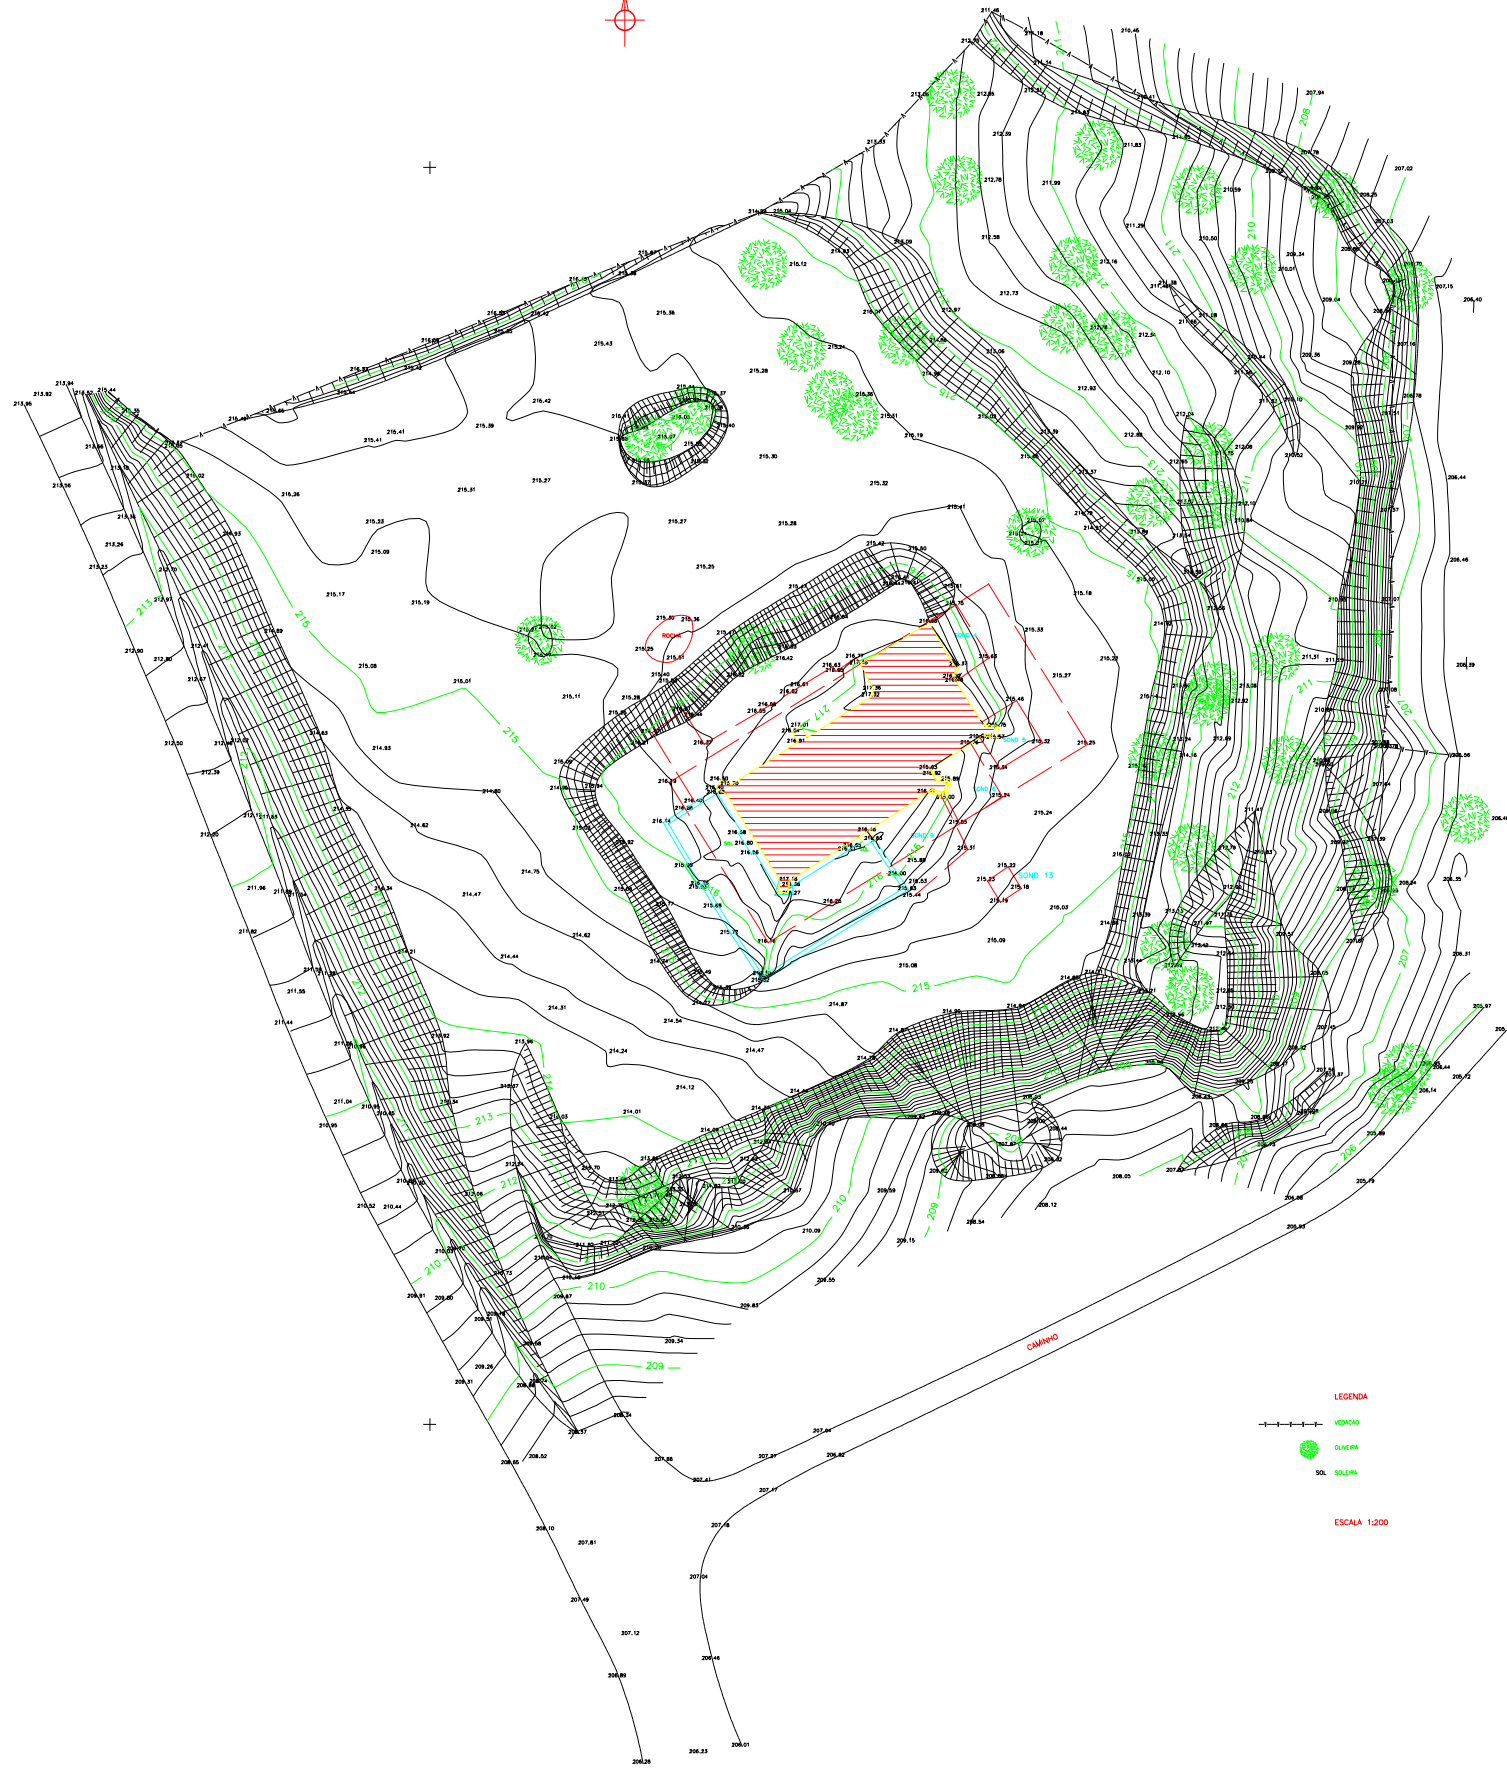

ERMI DA SANTA CLARA
VDIGUEIRA