


MOSTEIRO DE S^{TO} ANDRÉ DE RENDufe
PLANTA BAIXA ESC. 1/100
20.11.1971
90

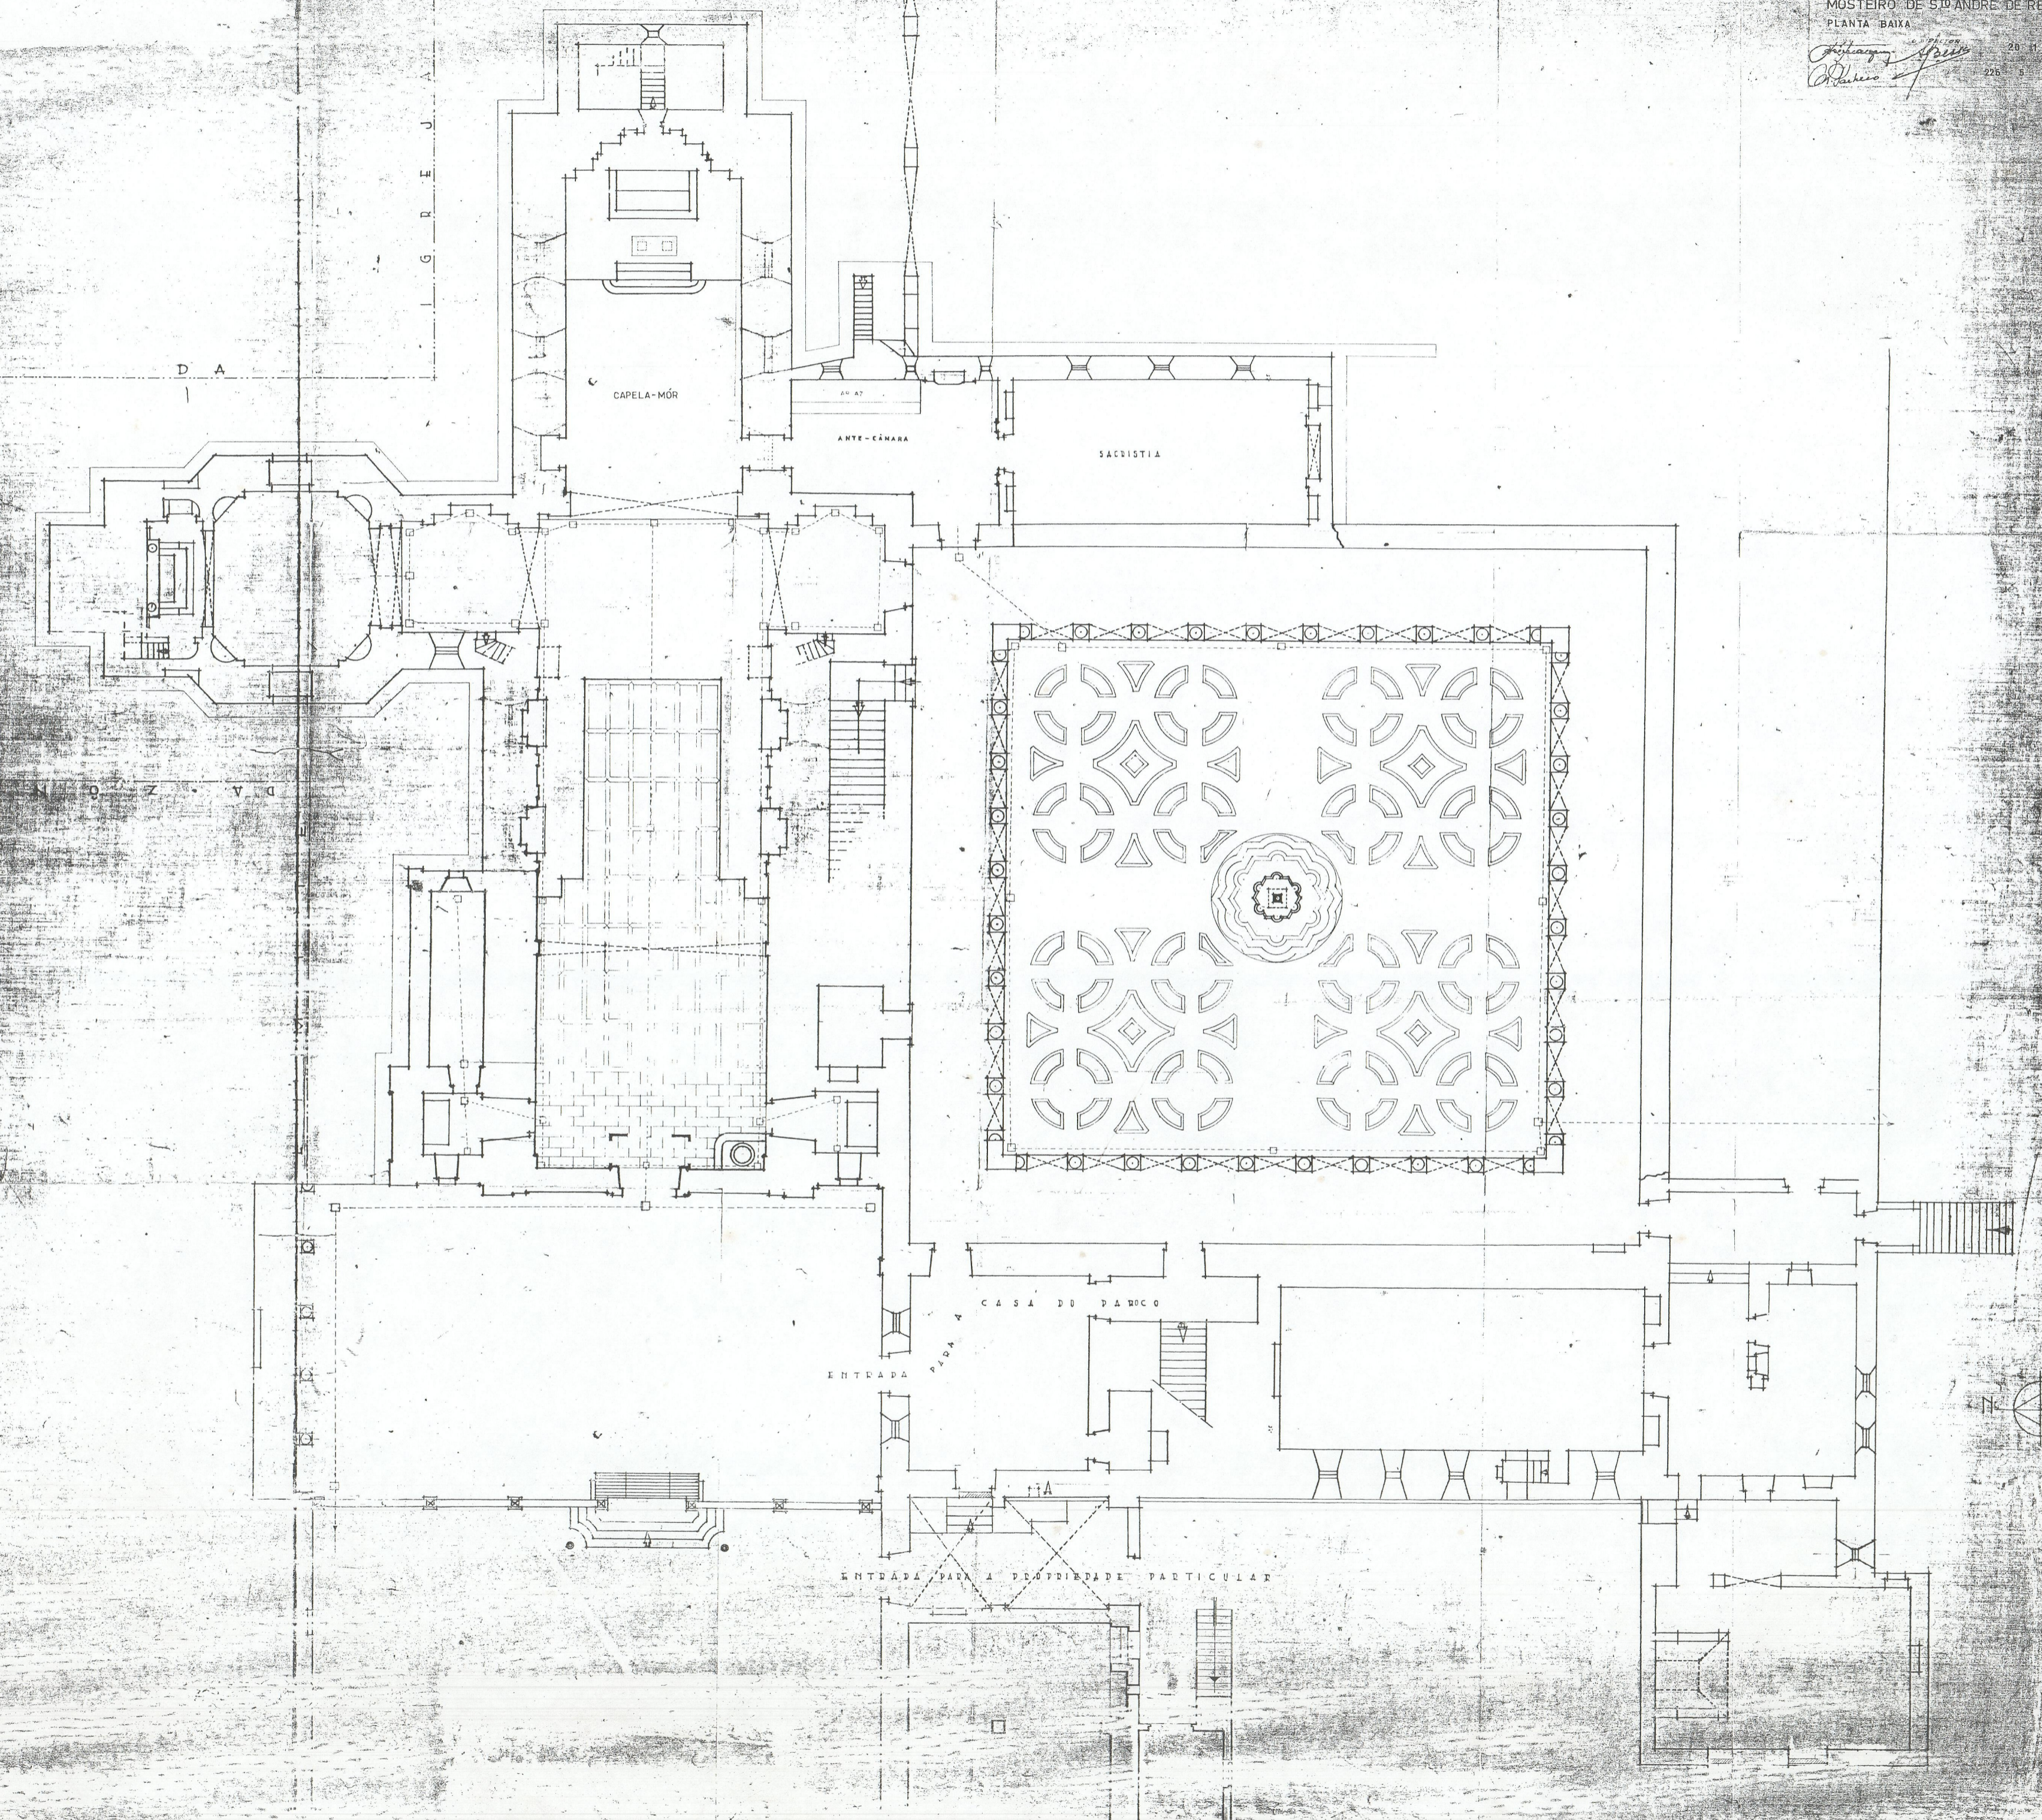

Mosteiro de Santo André de Rendufe
03/04/148

foto 147
e5455094

41-243