



VISTA INTERIOR DO LANTERNIM


VISTA EXTERIOR DO LANTERNIM

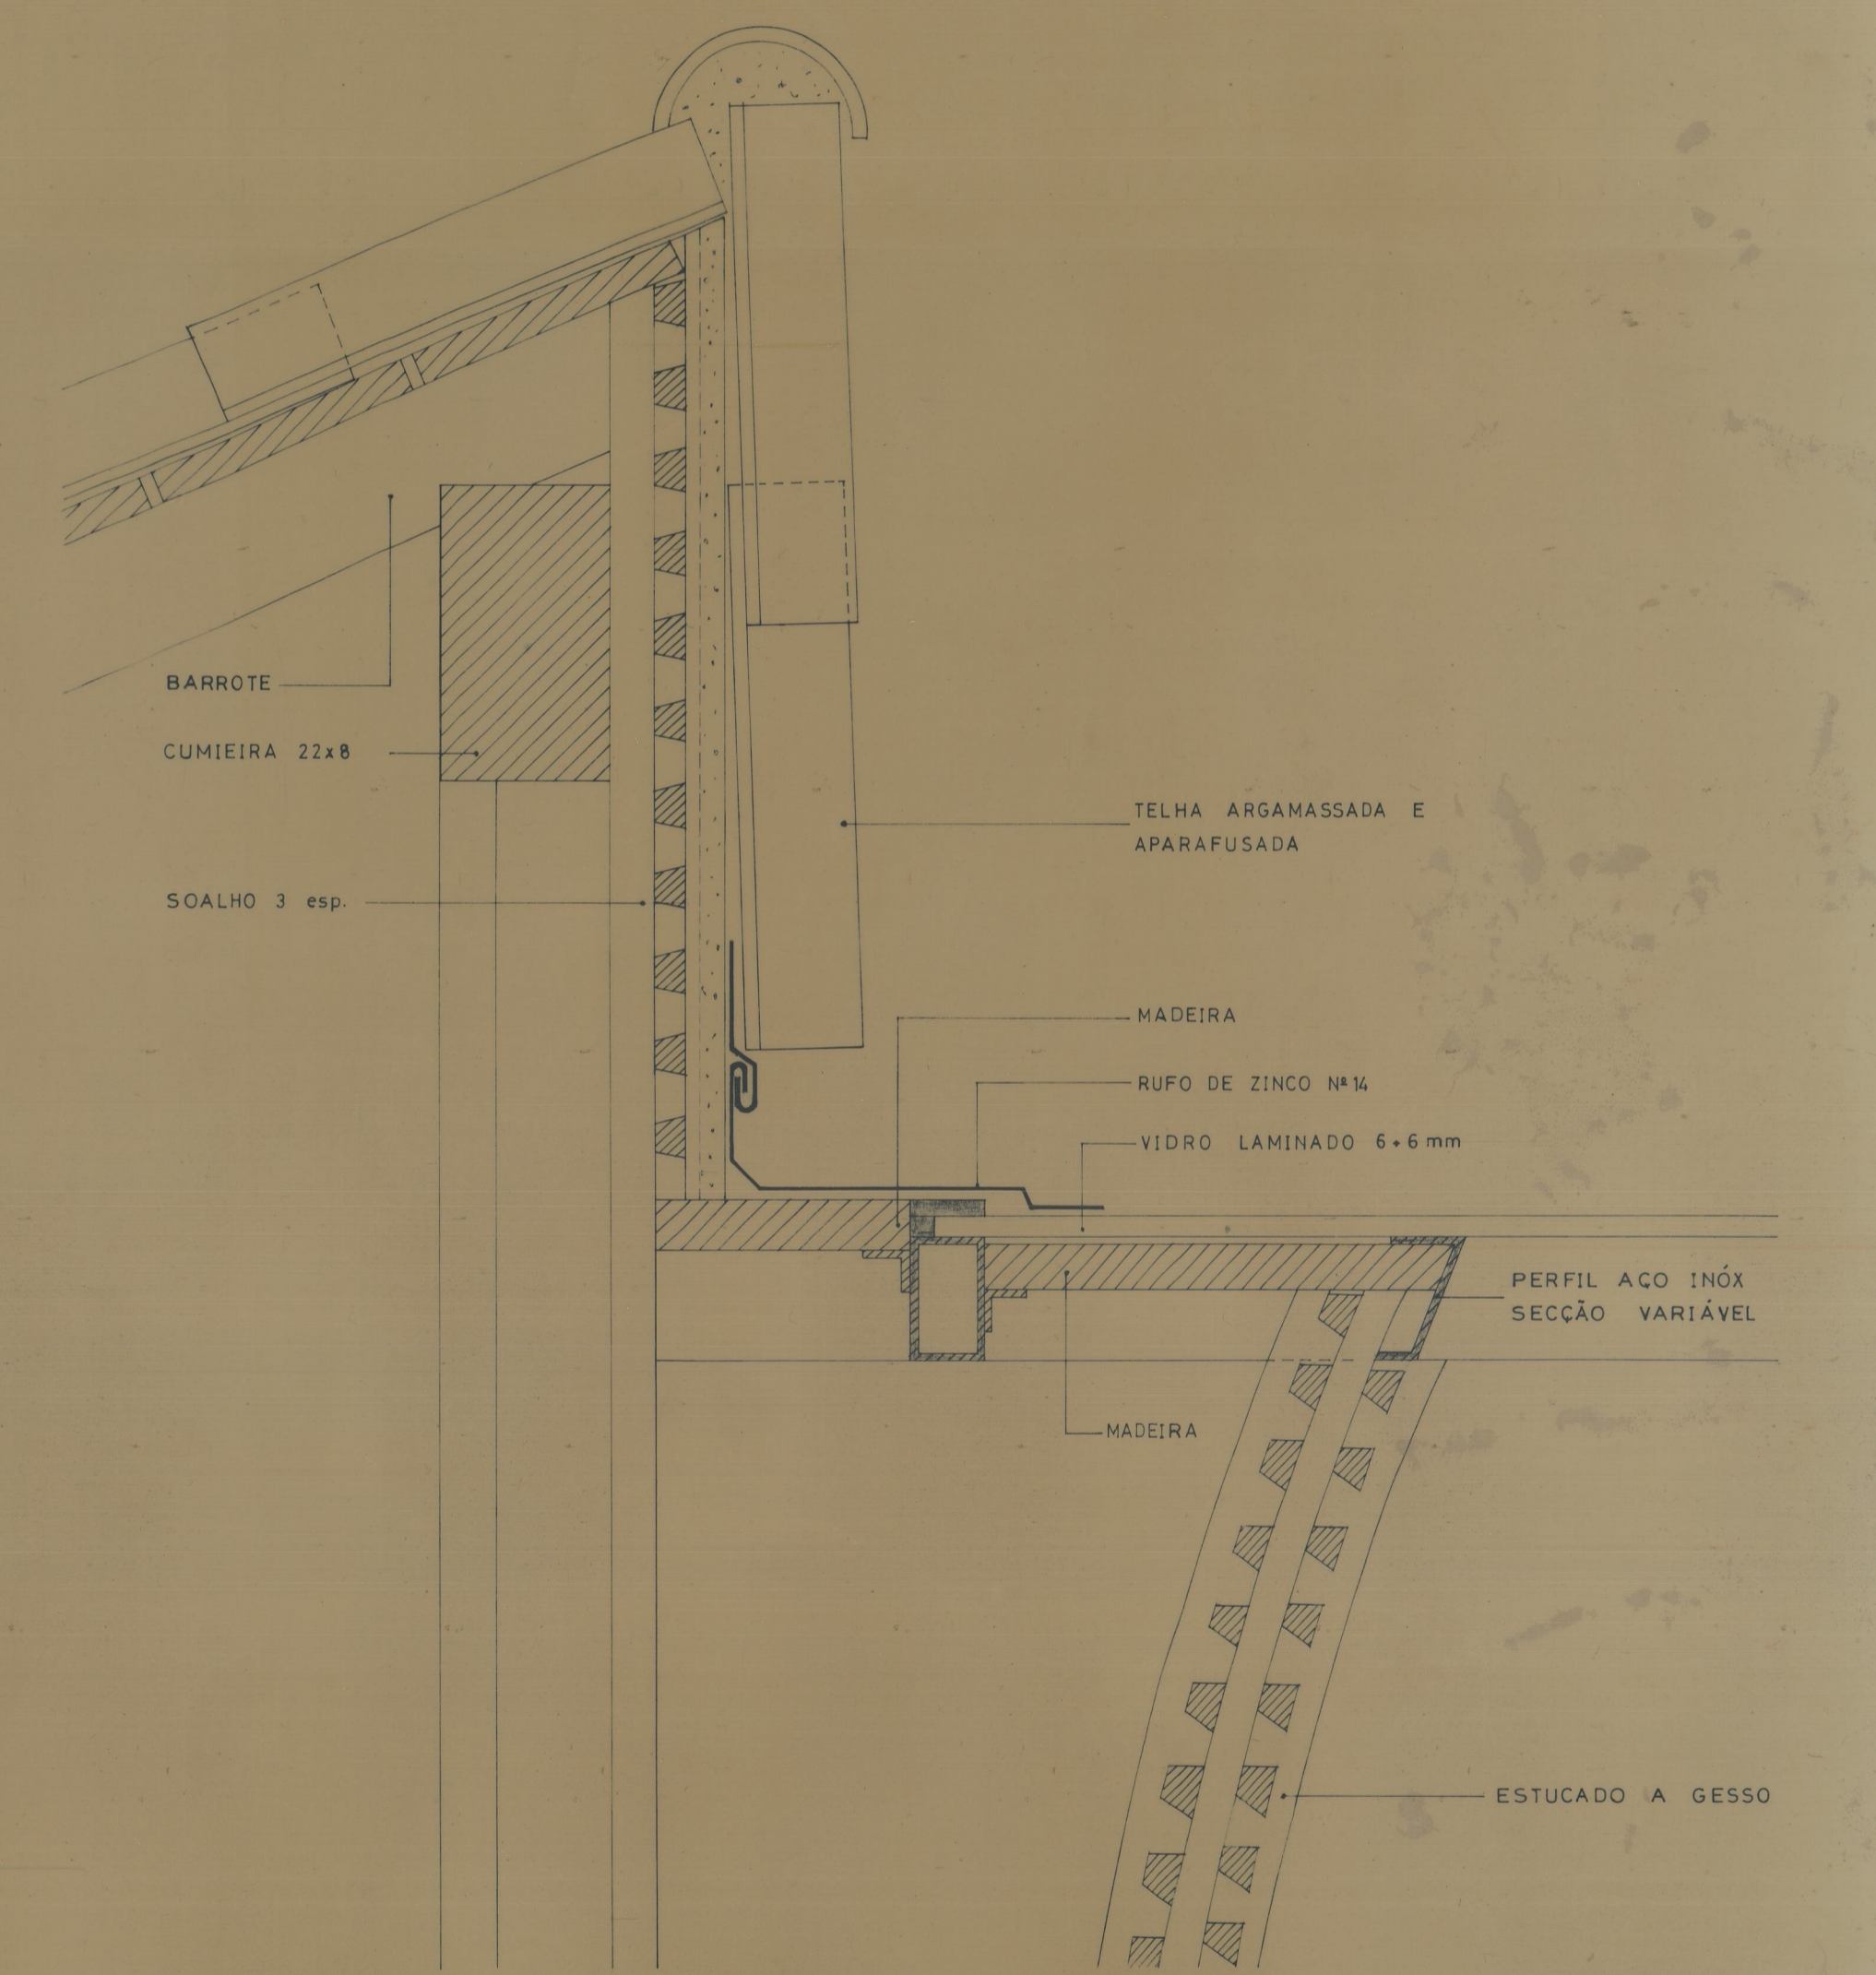


PORM 4

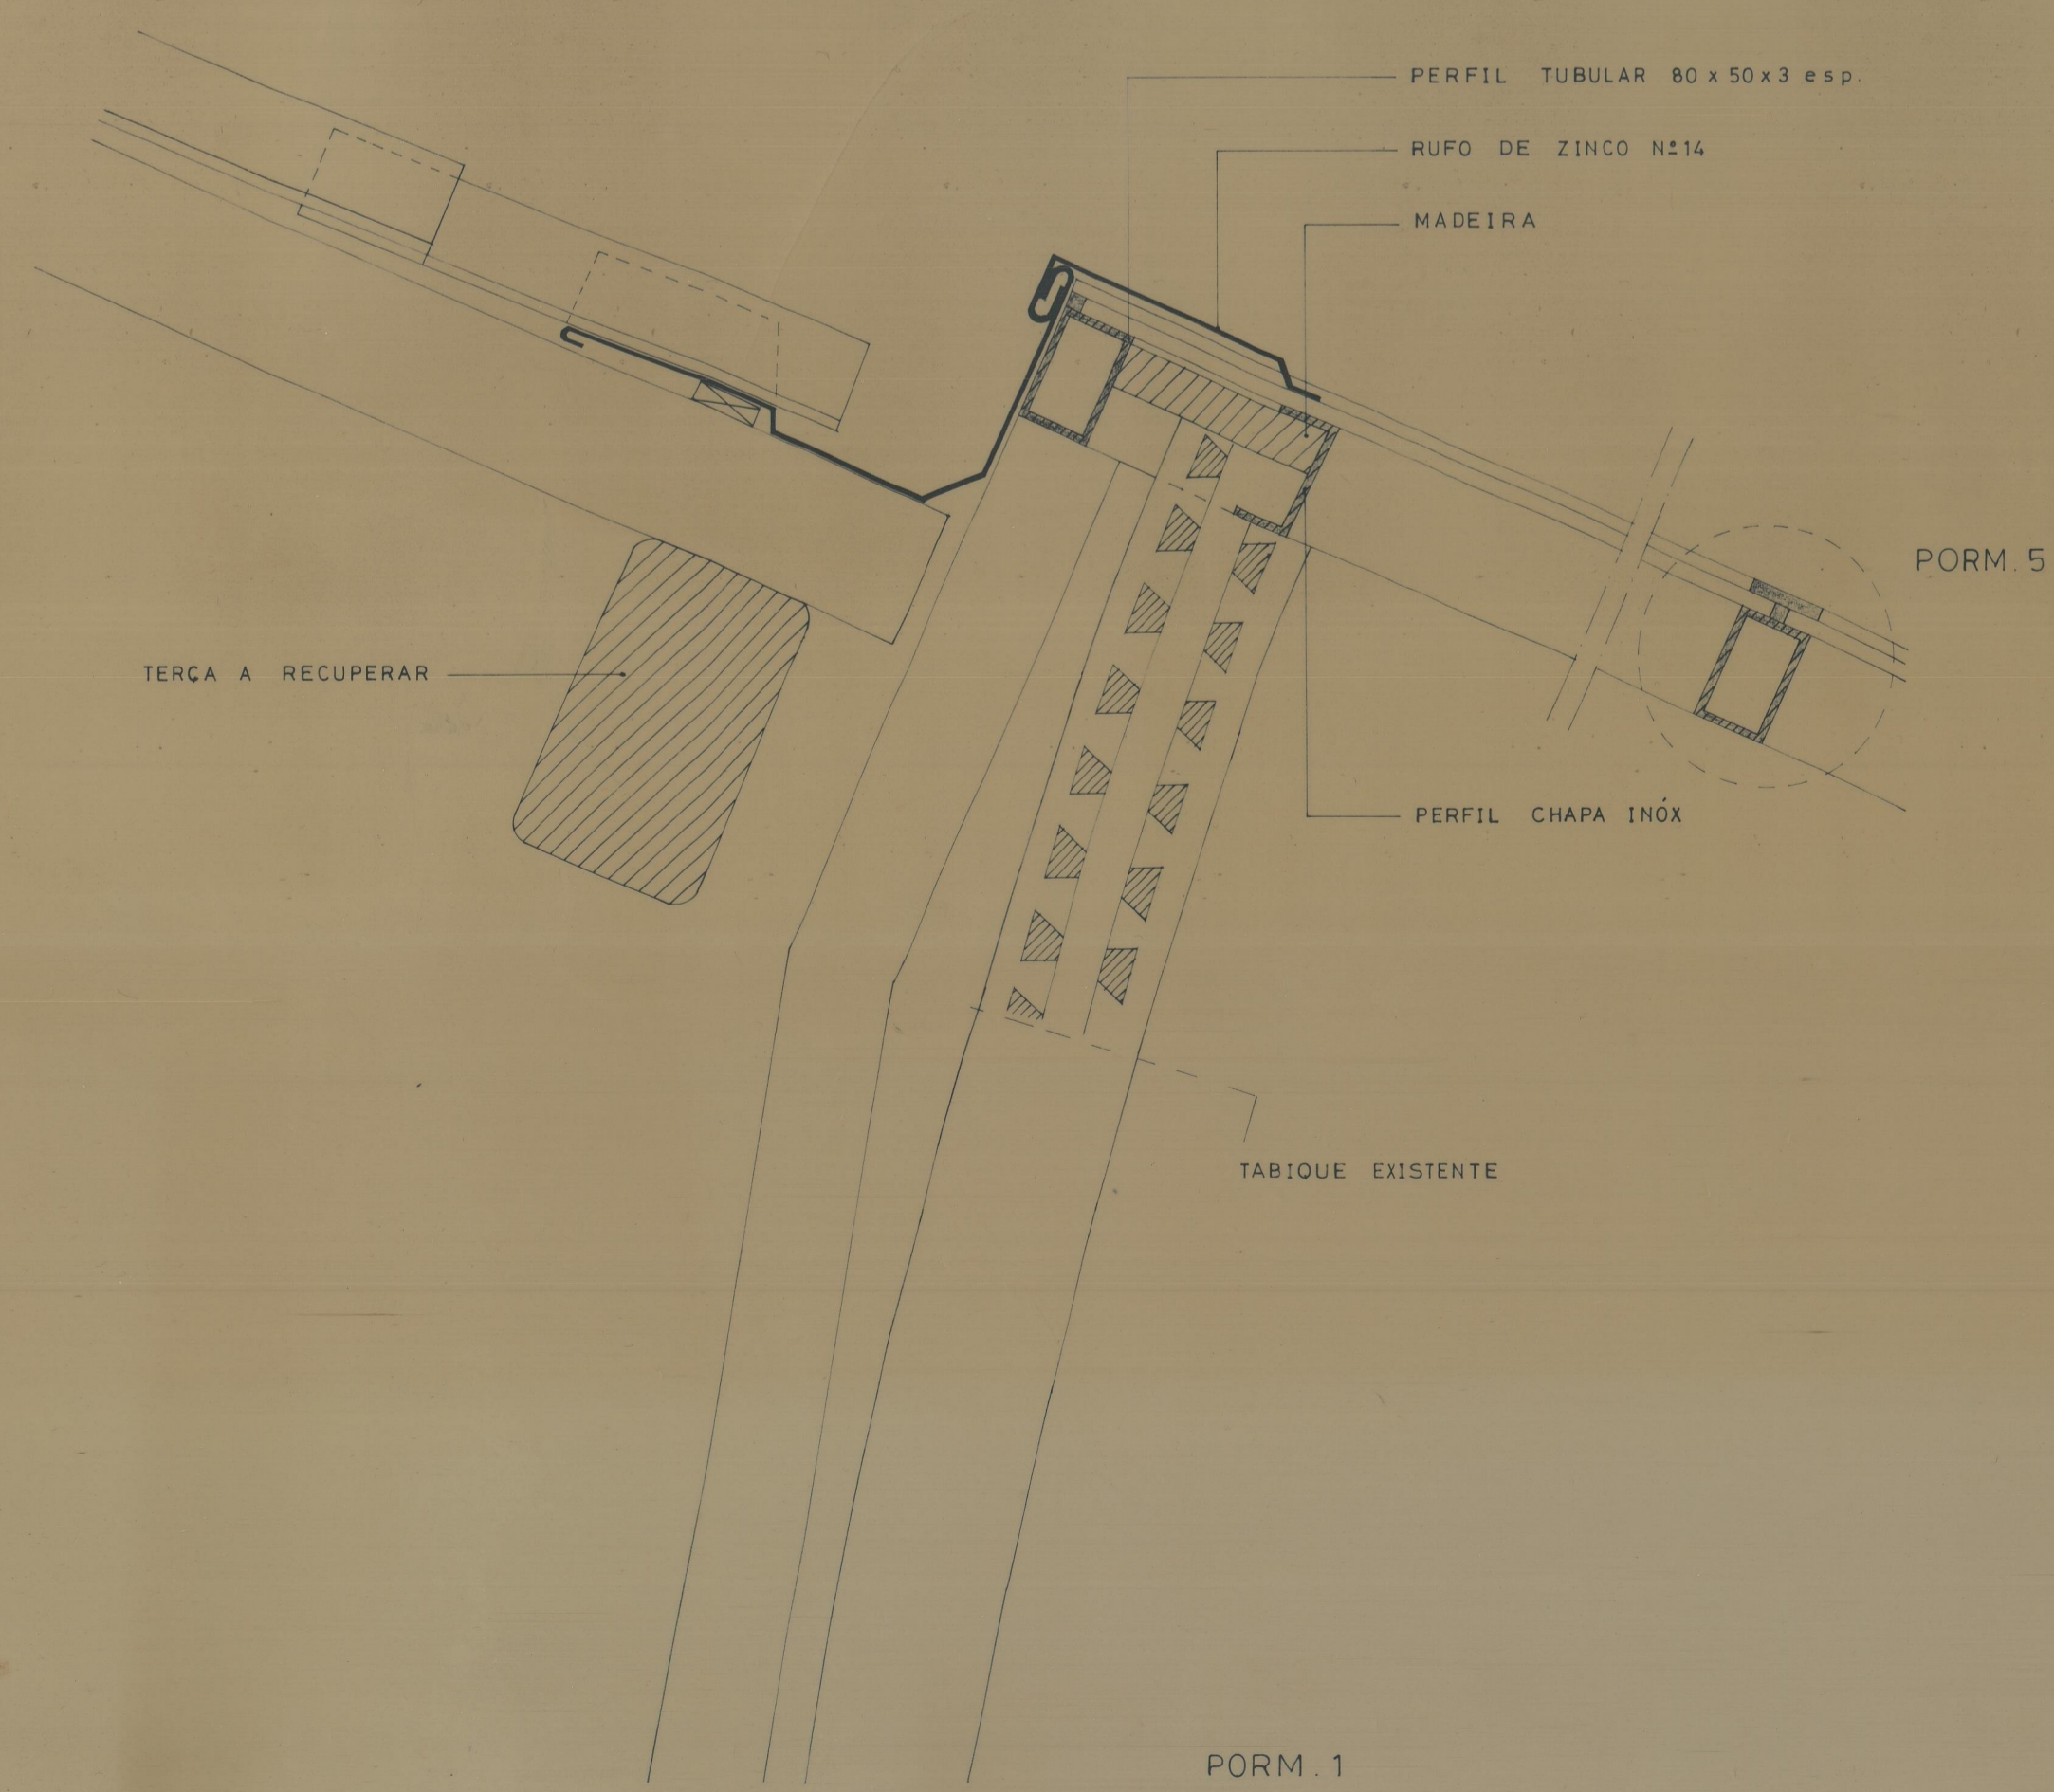


PORM 1

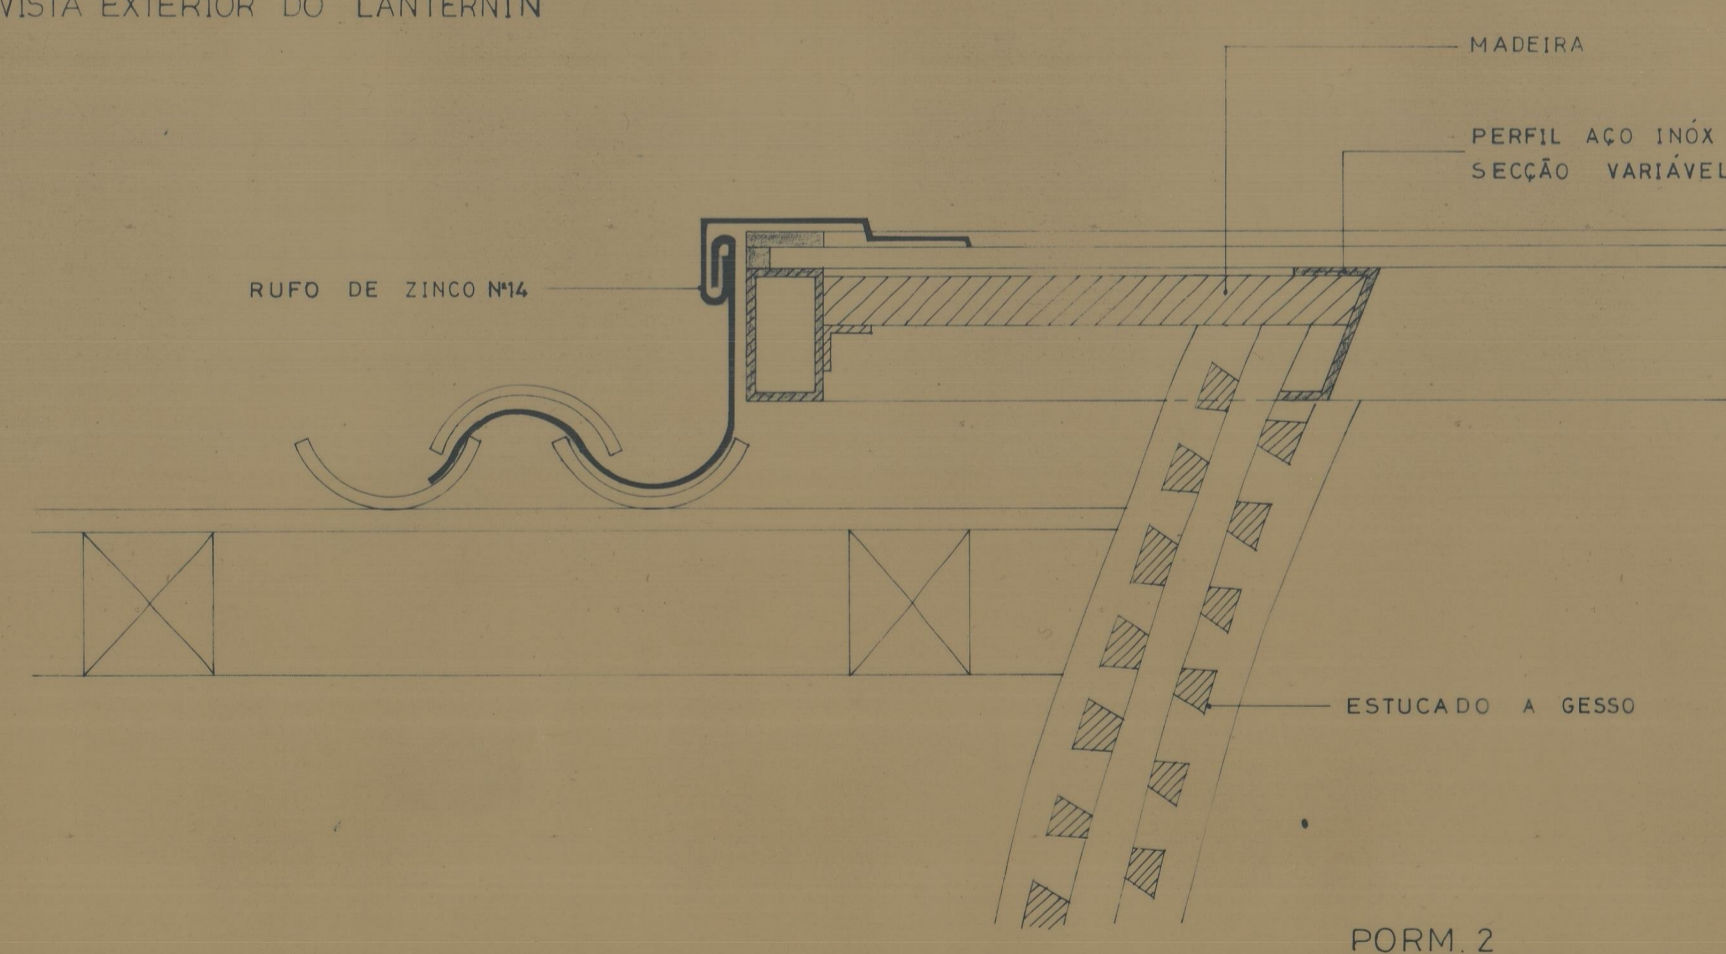

PORM 2

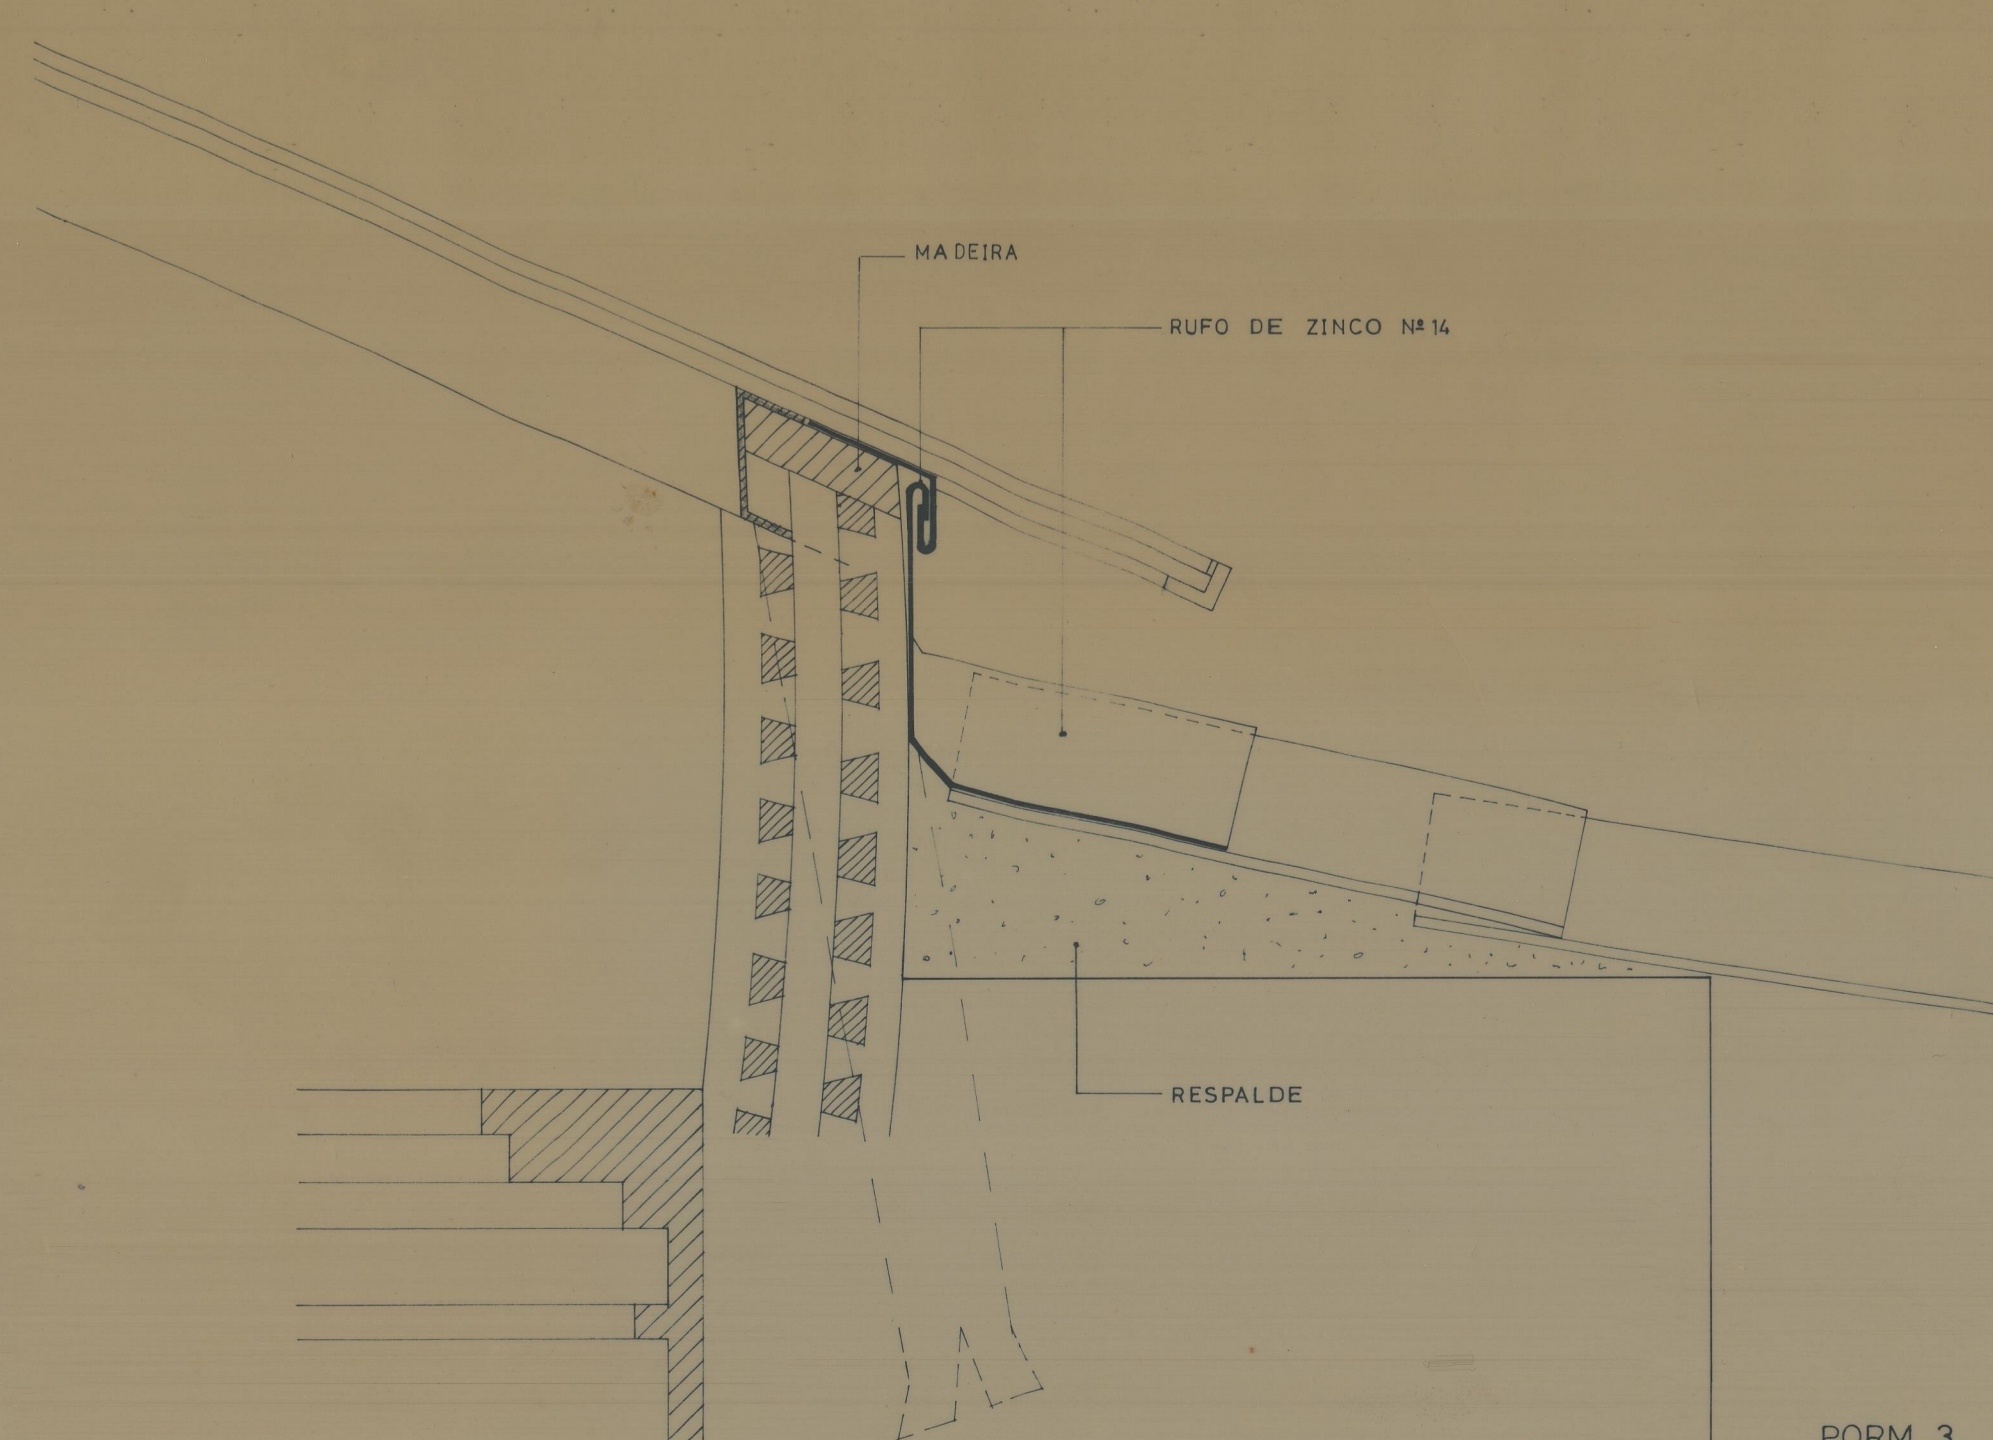

PORM 3

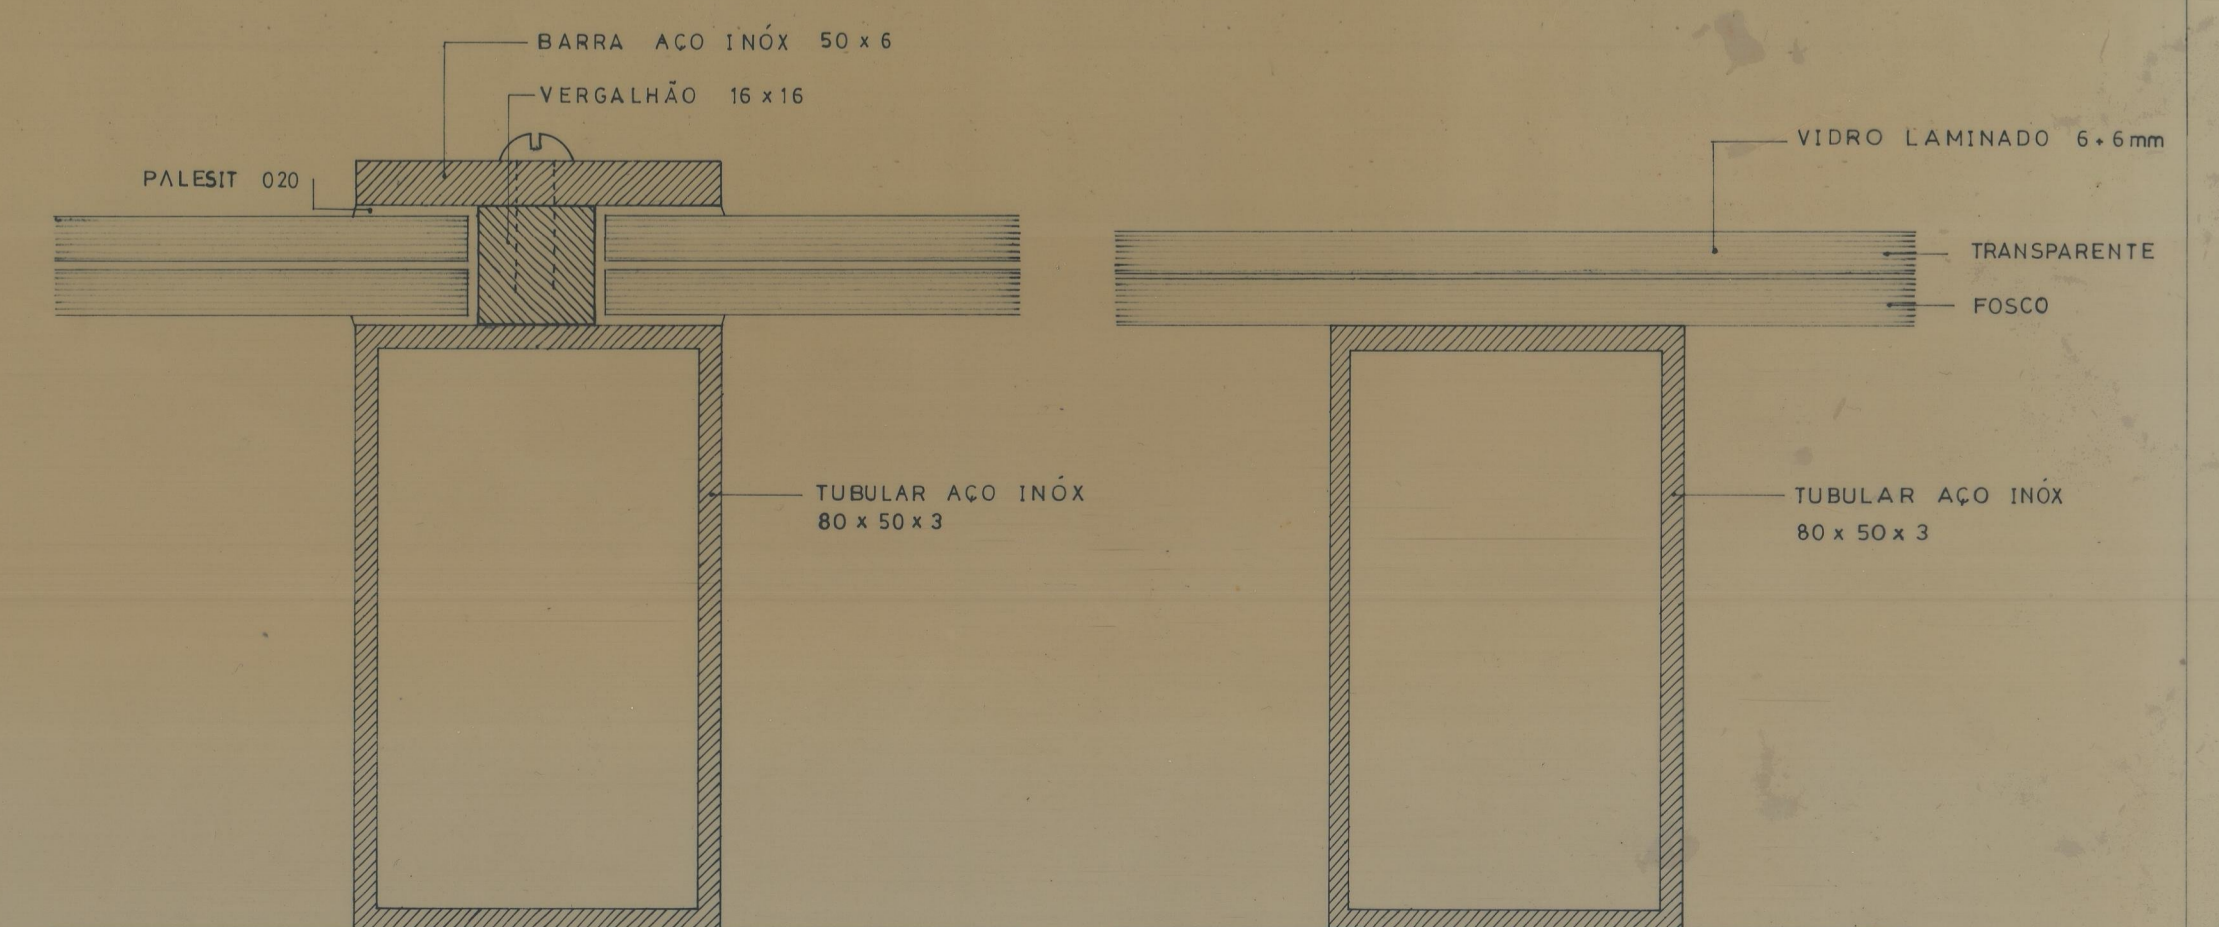

PORM 5
ESC. 1:1

PORM 6
ESC. 1:1

41.3311
 27.2.2008