


Cota 1022
E.S. 457284
41-869

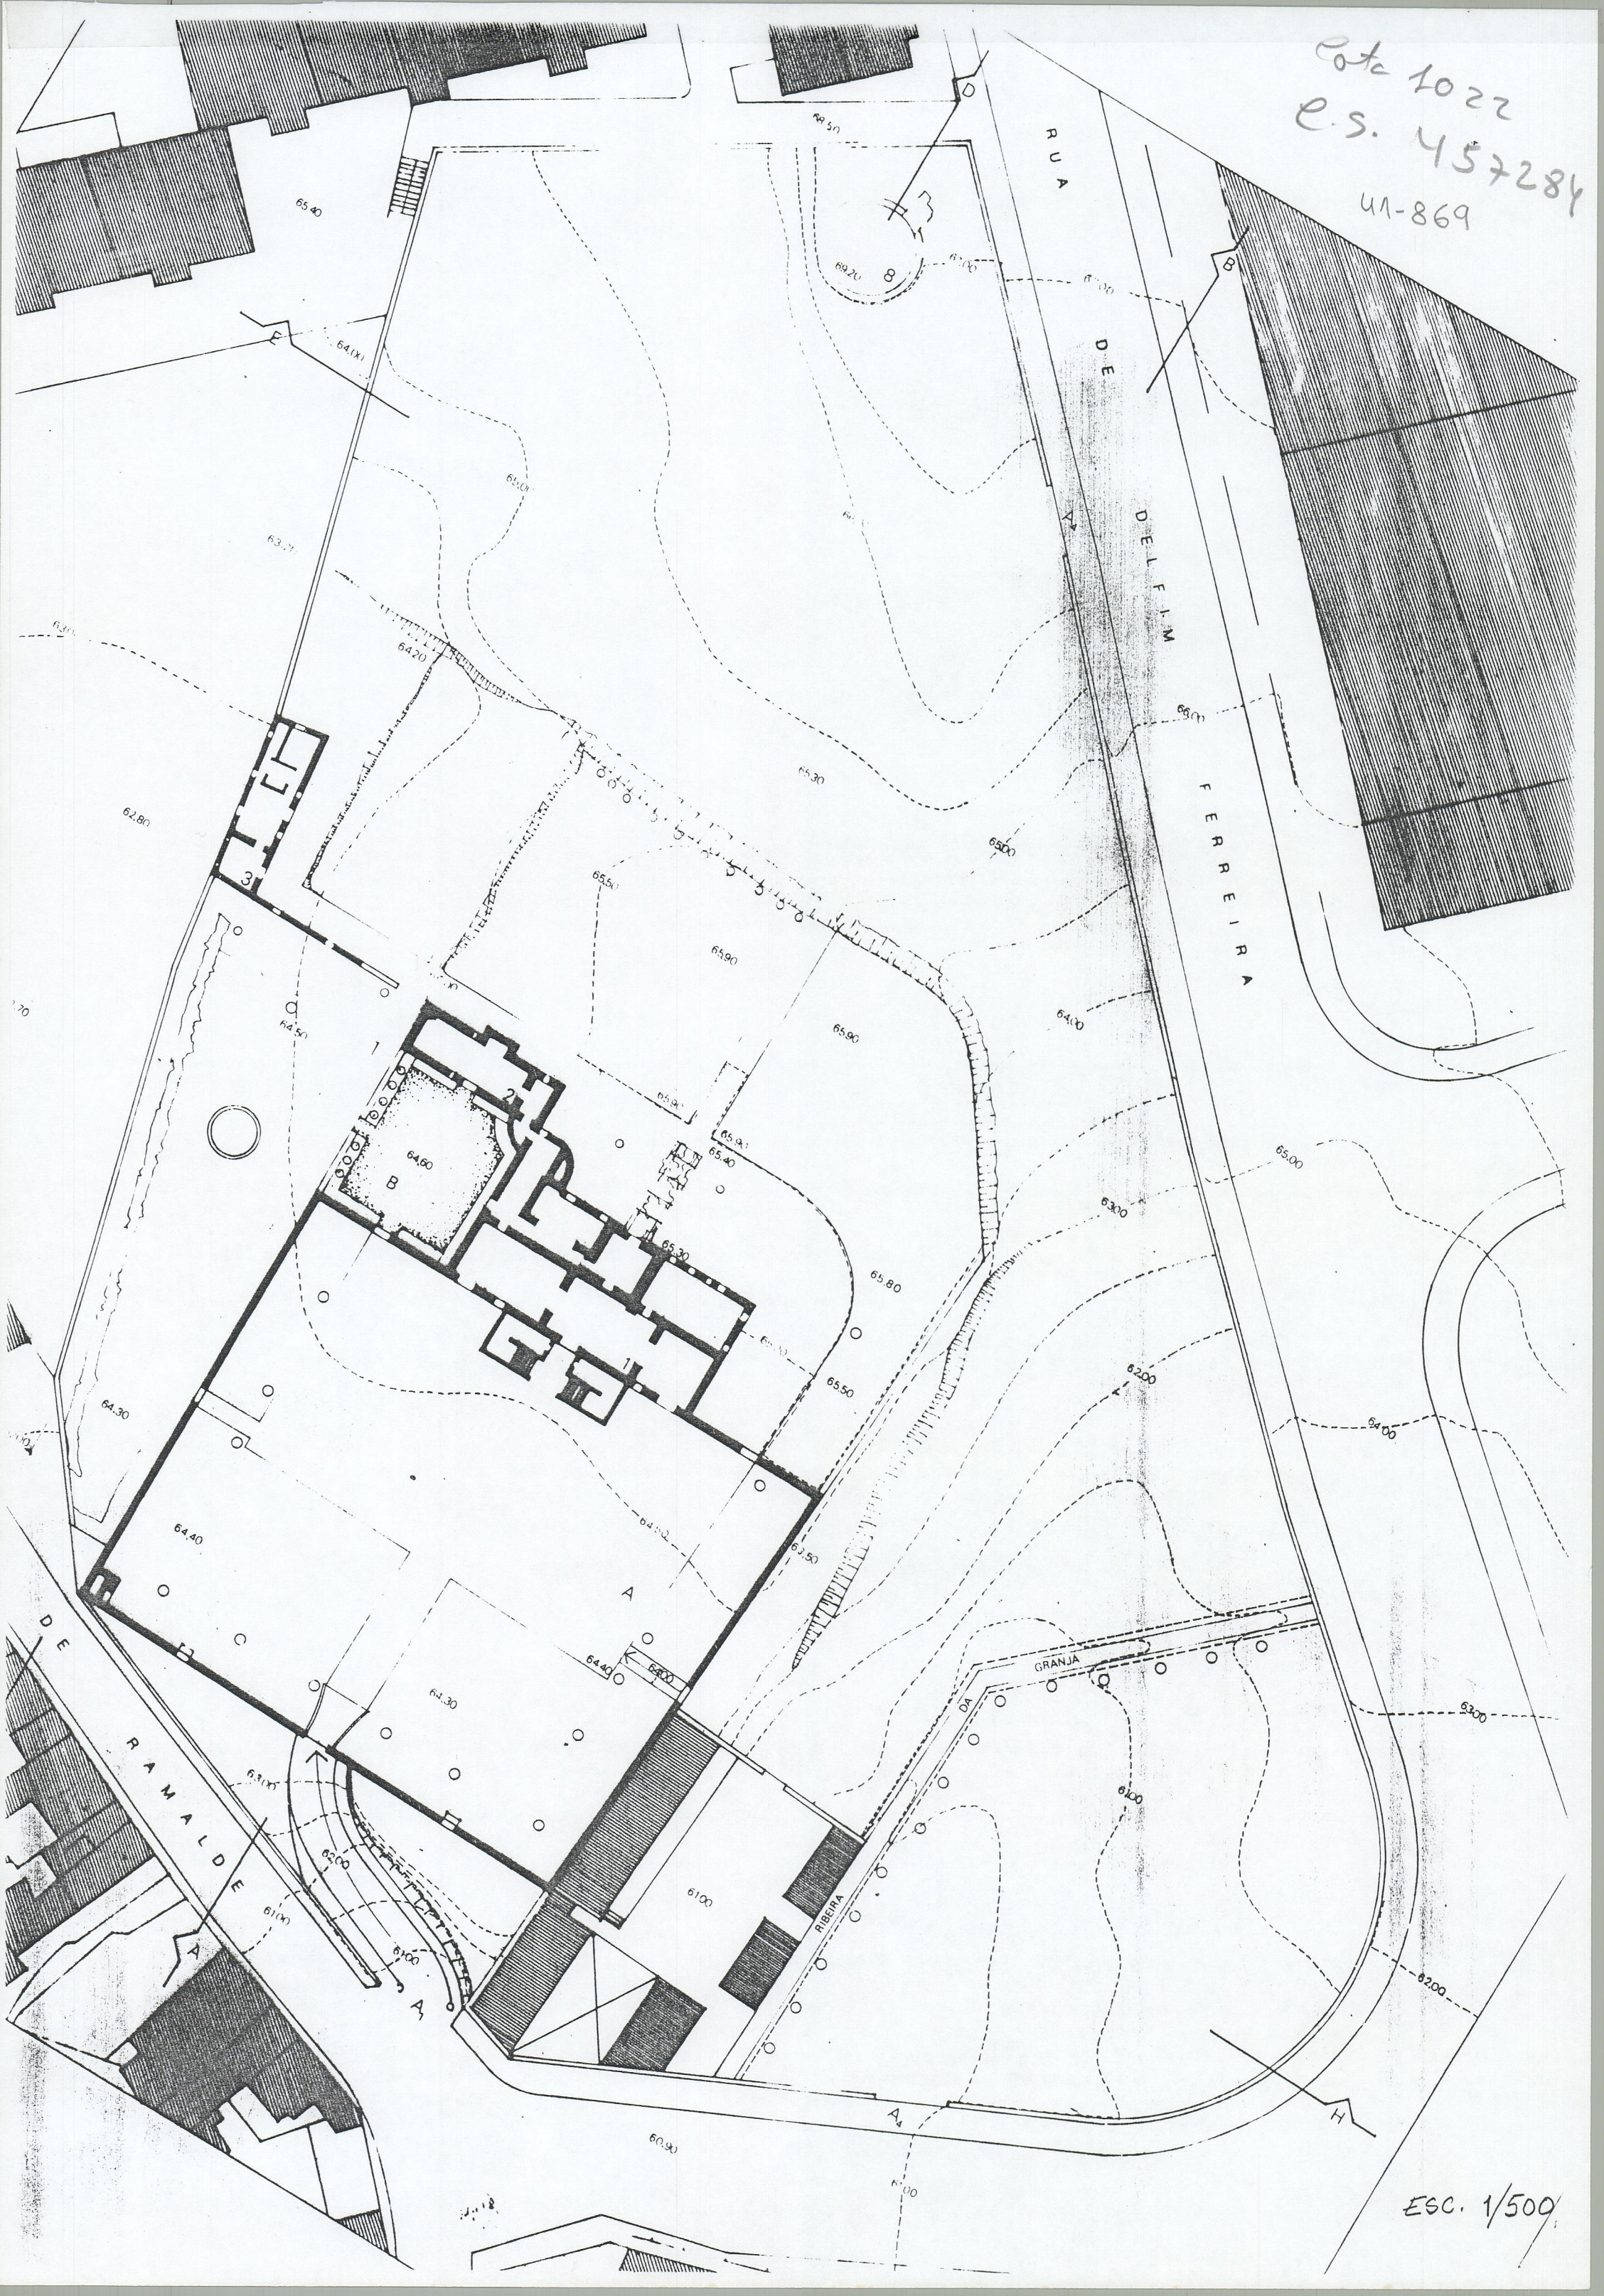

ESC. 1/500