

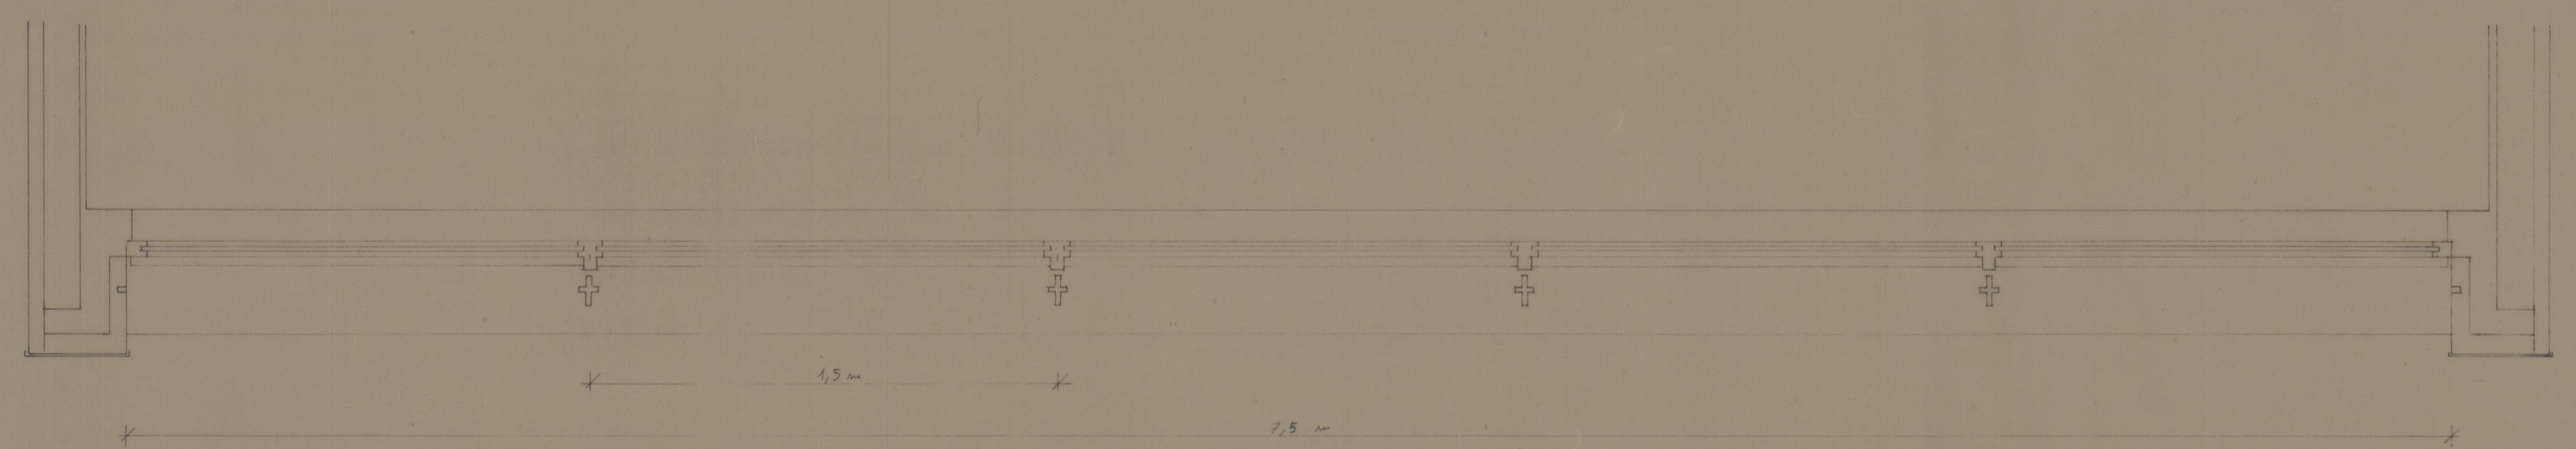


3,40

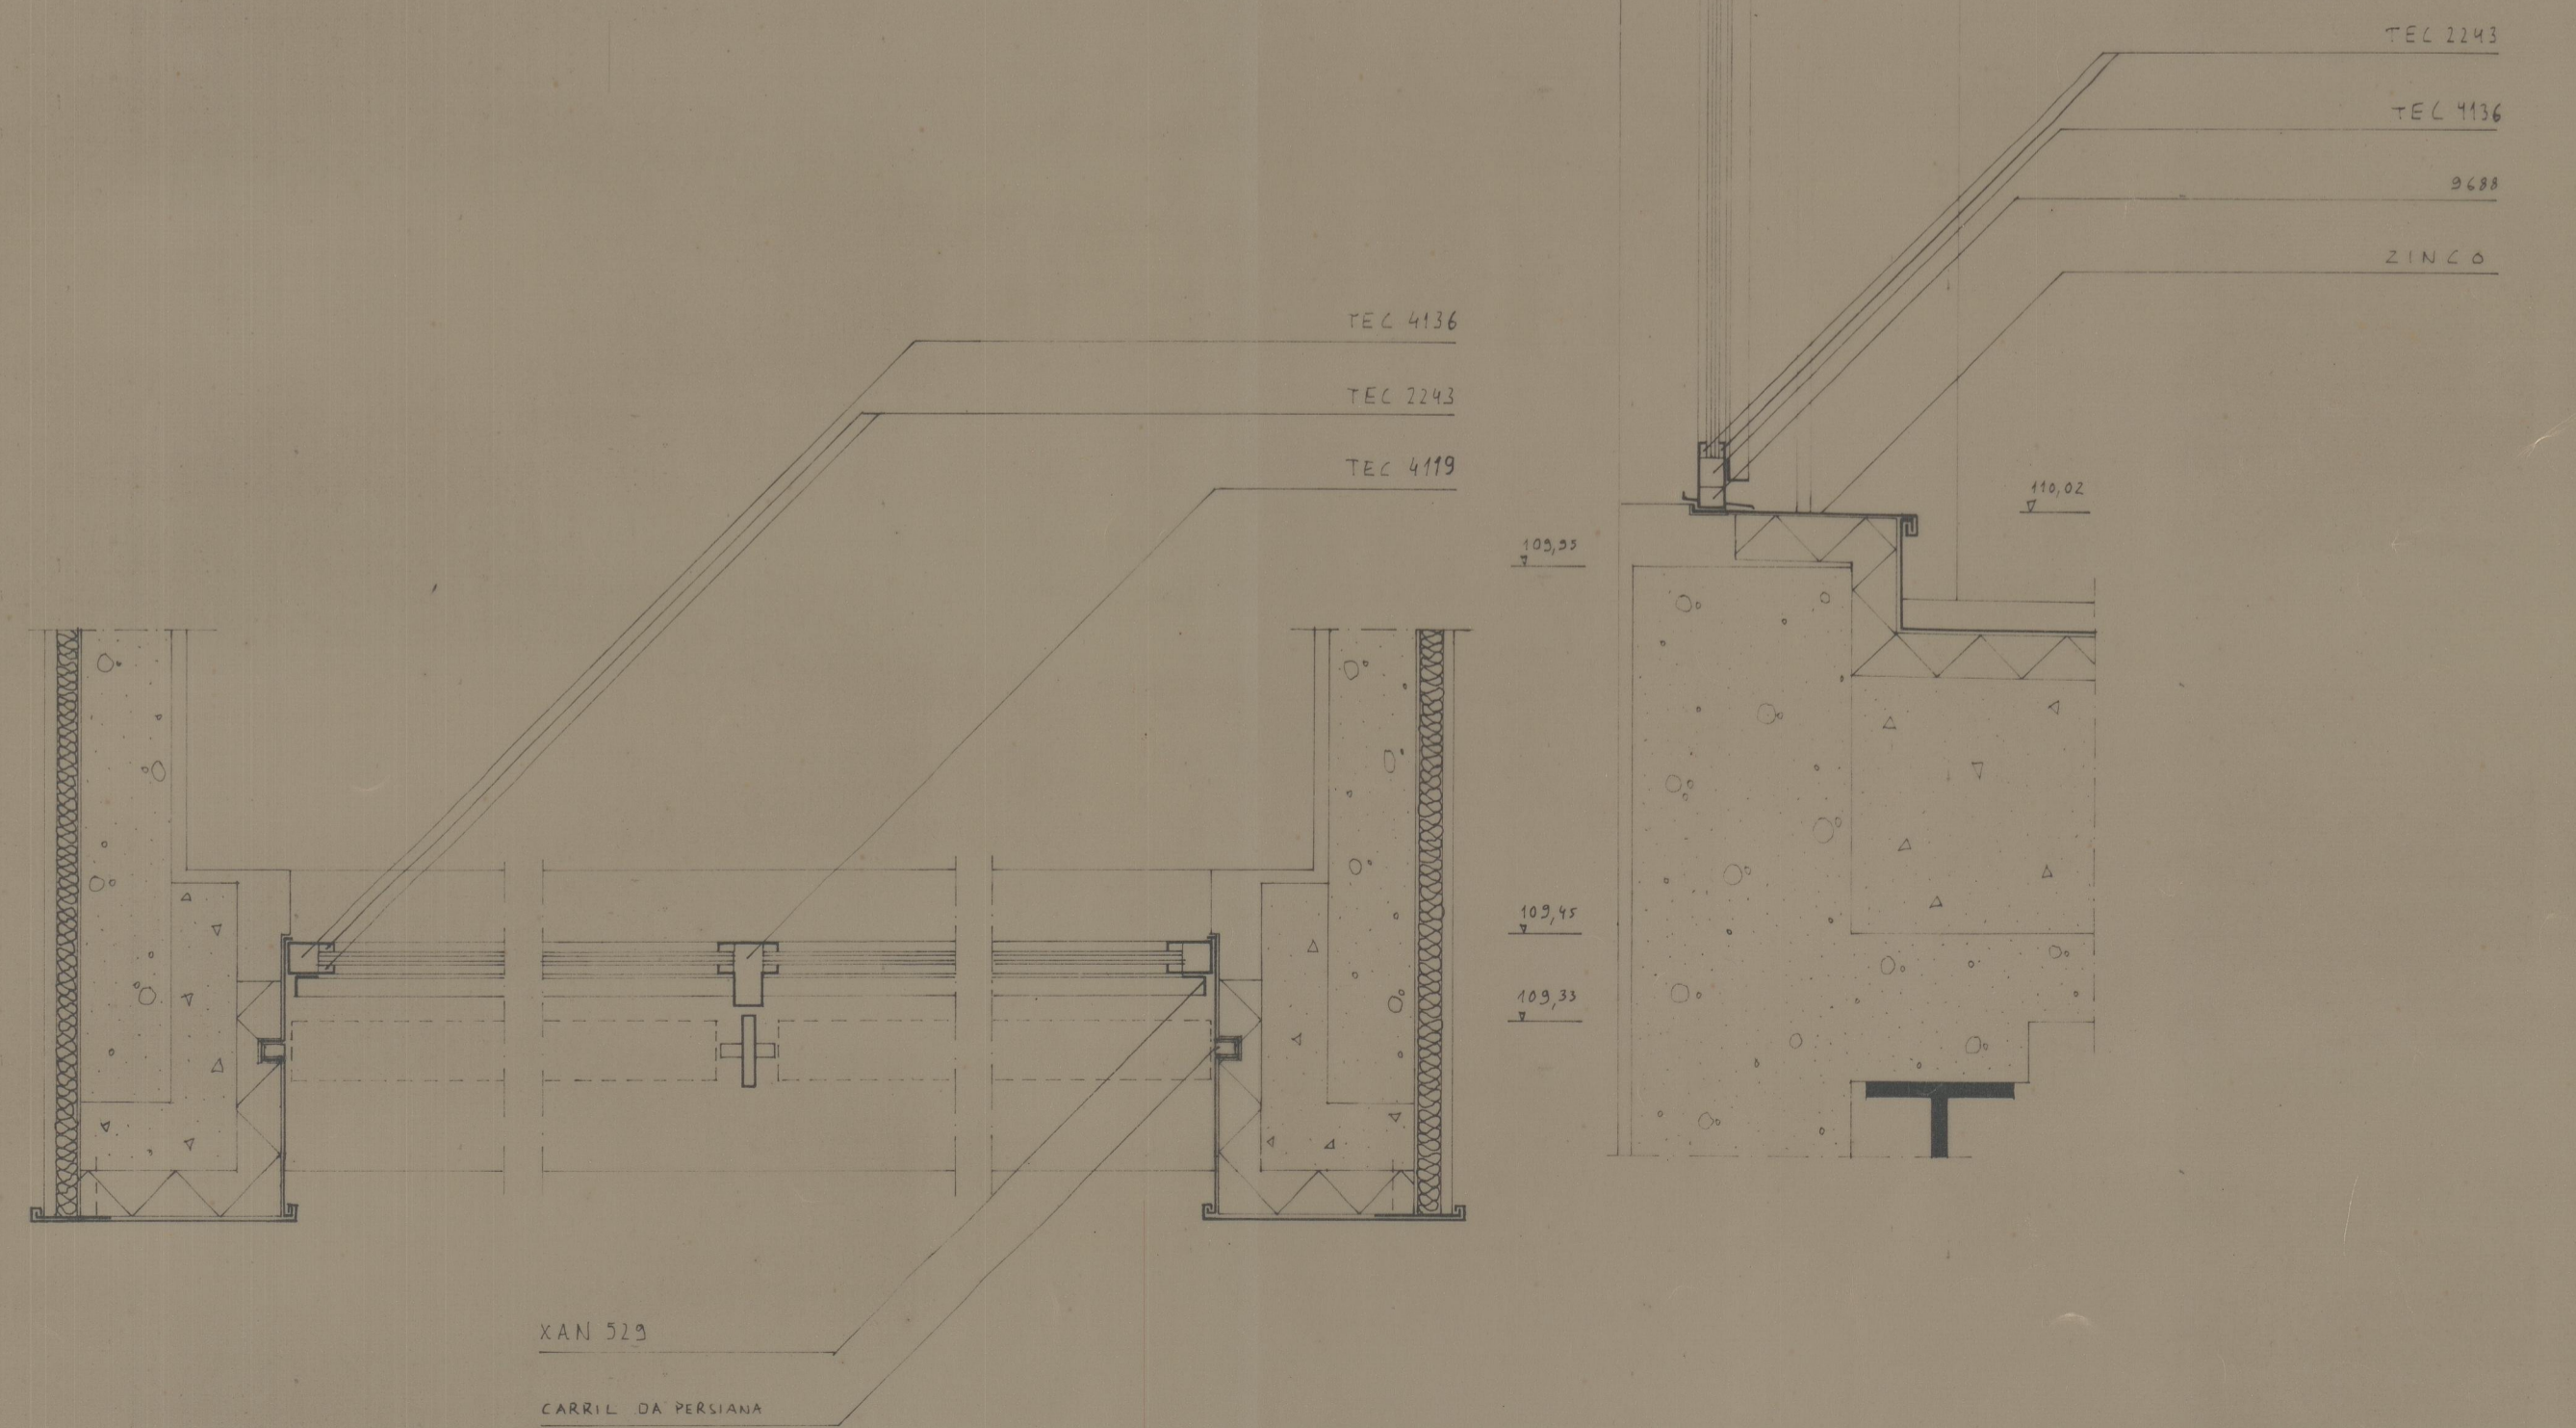

**VE 1-11**

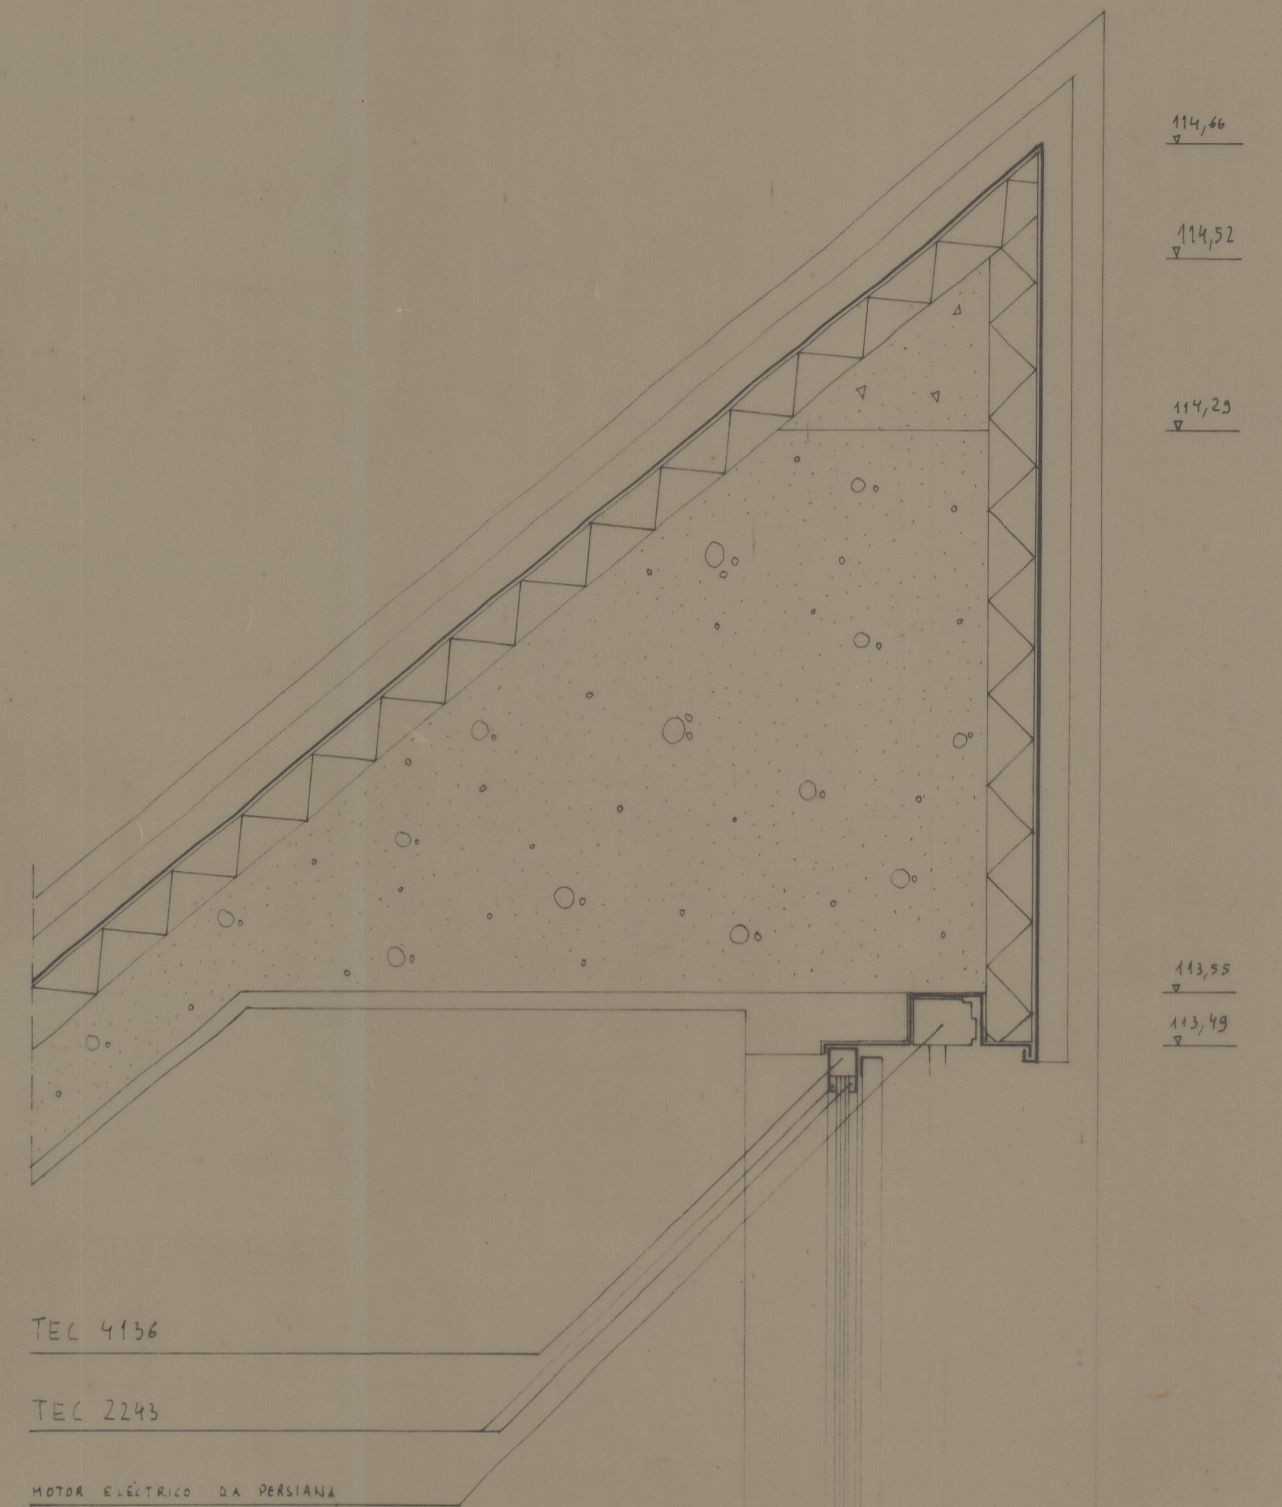

Esta 3-5-98  
41-2639