



TORRE FURADA

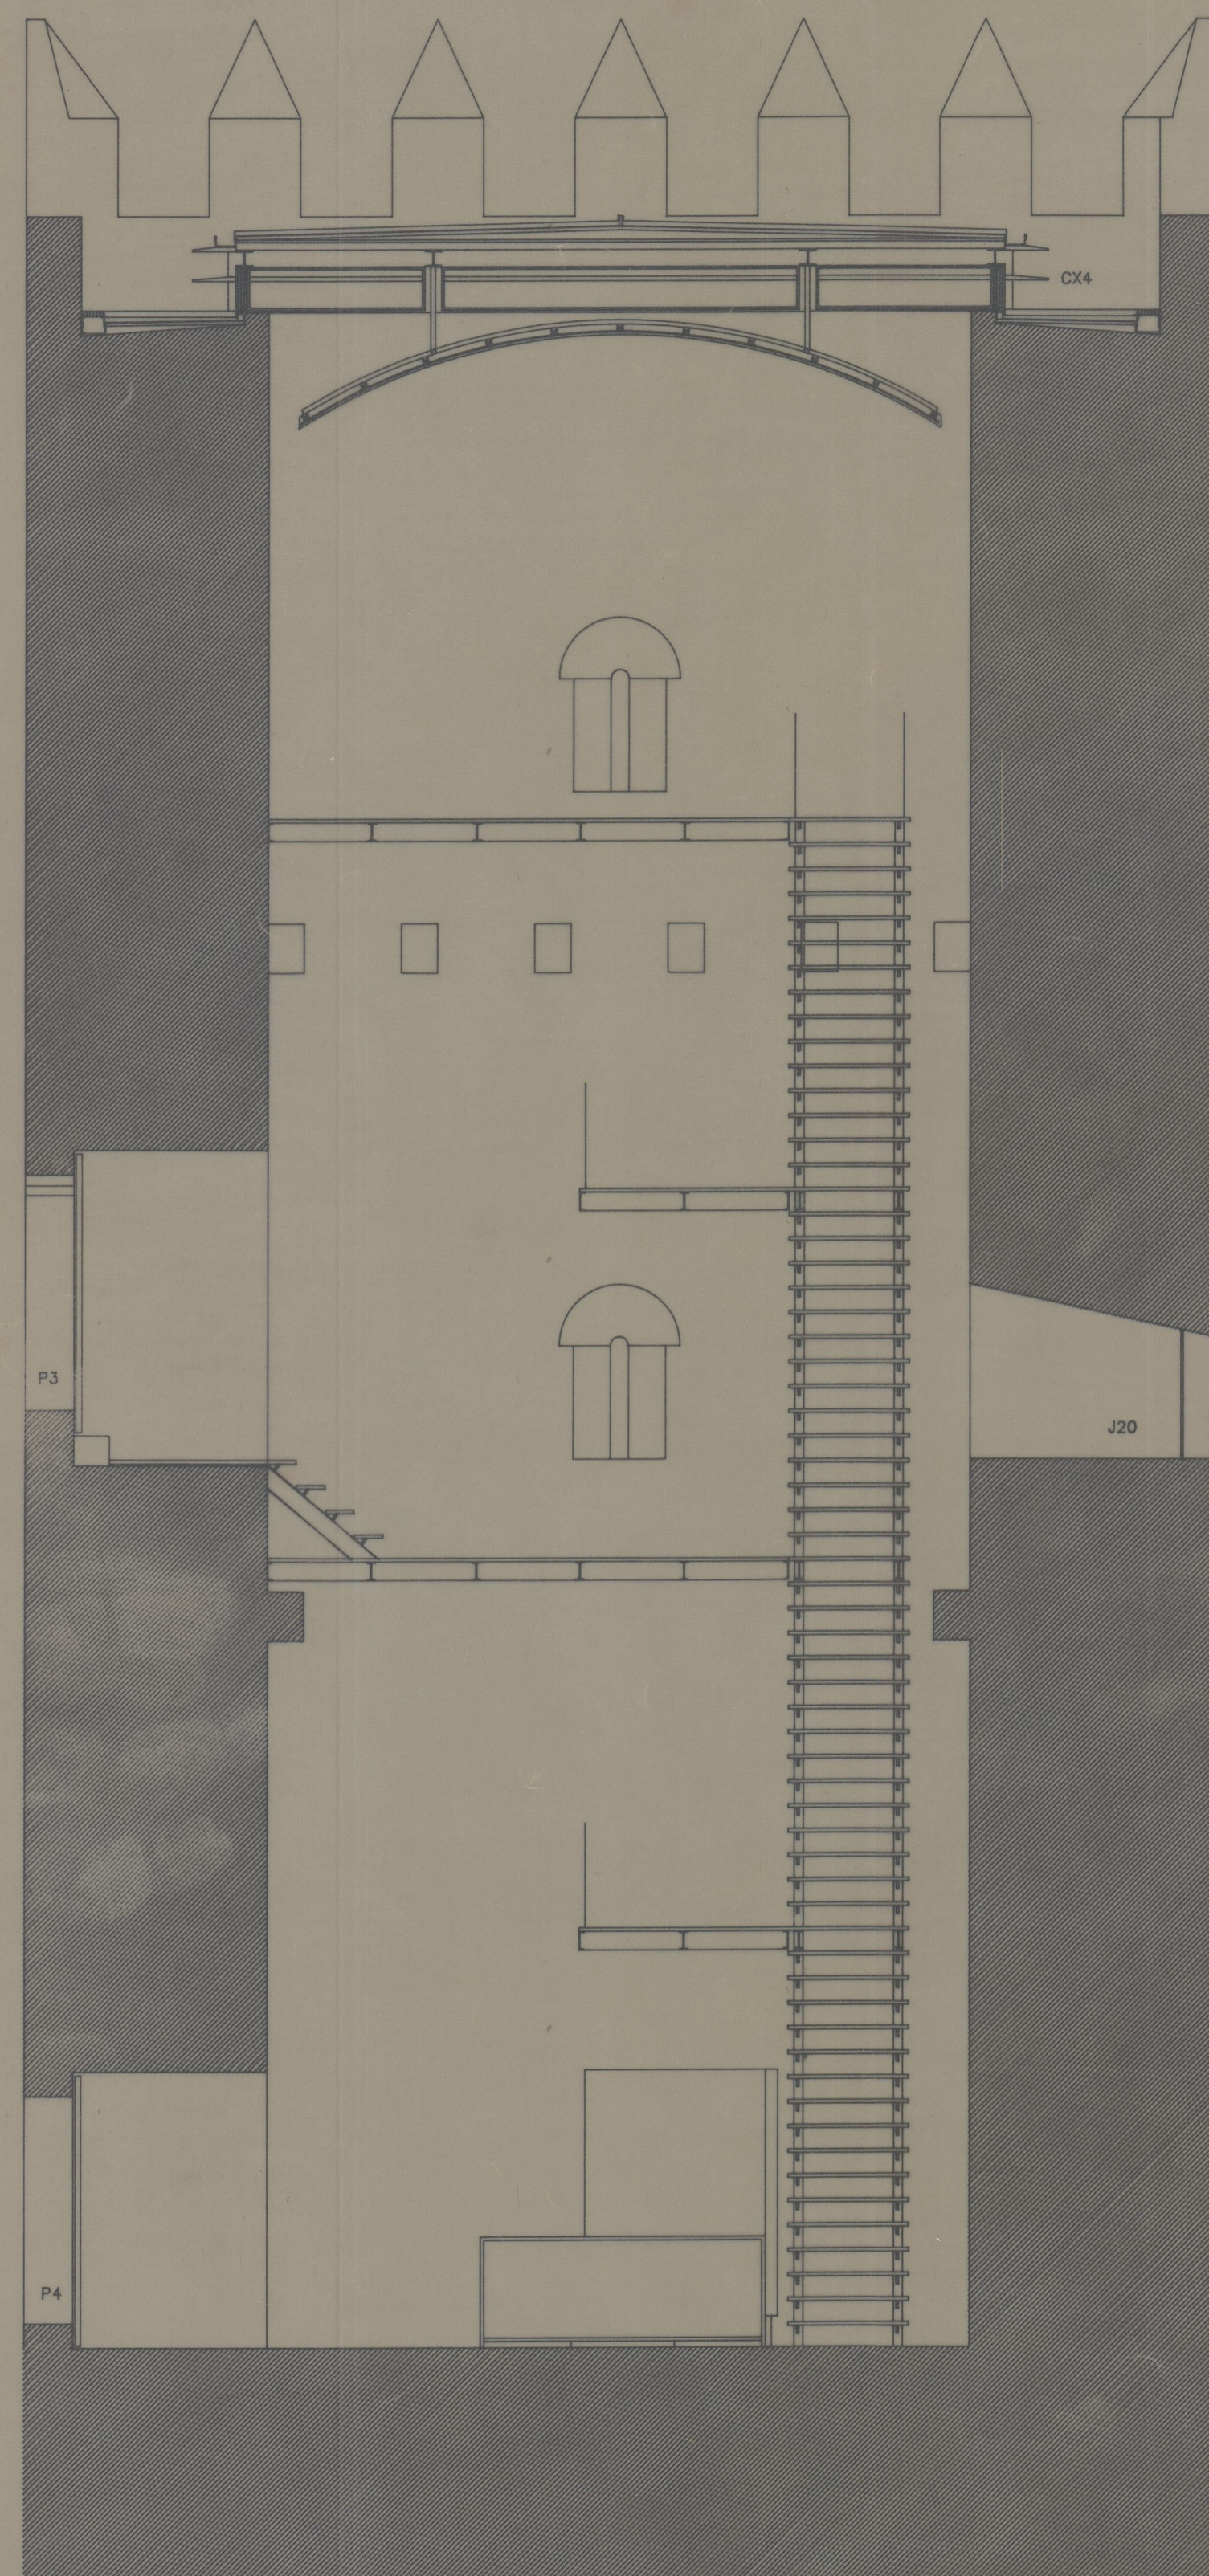


CORTE 1

TORRE FURADA

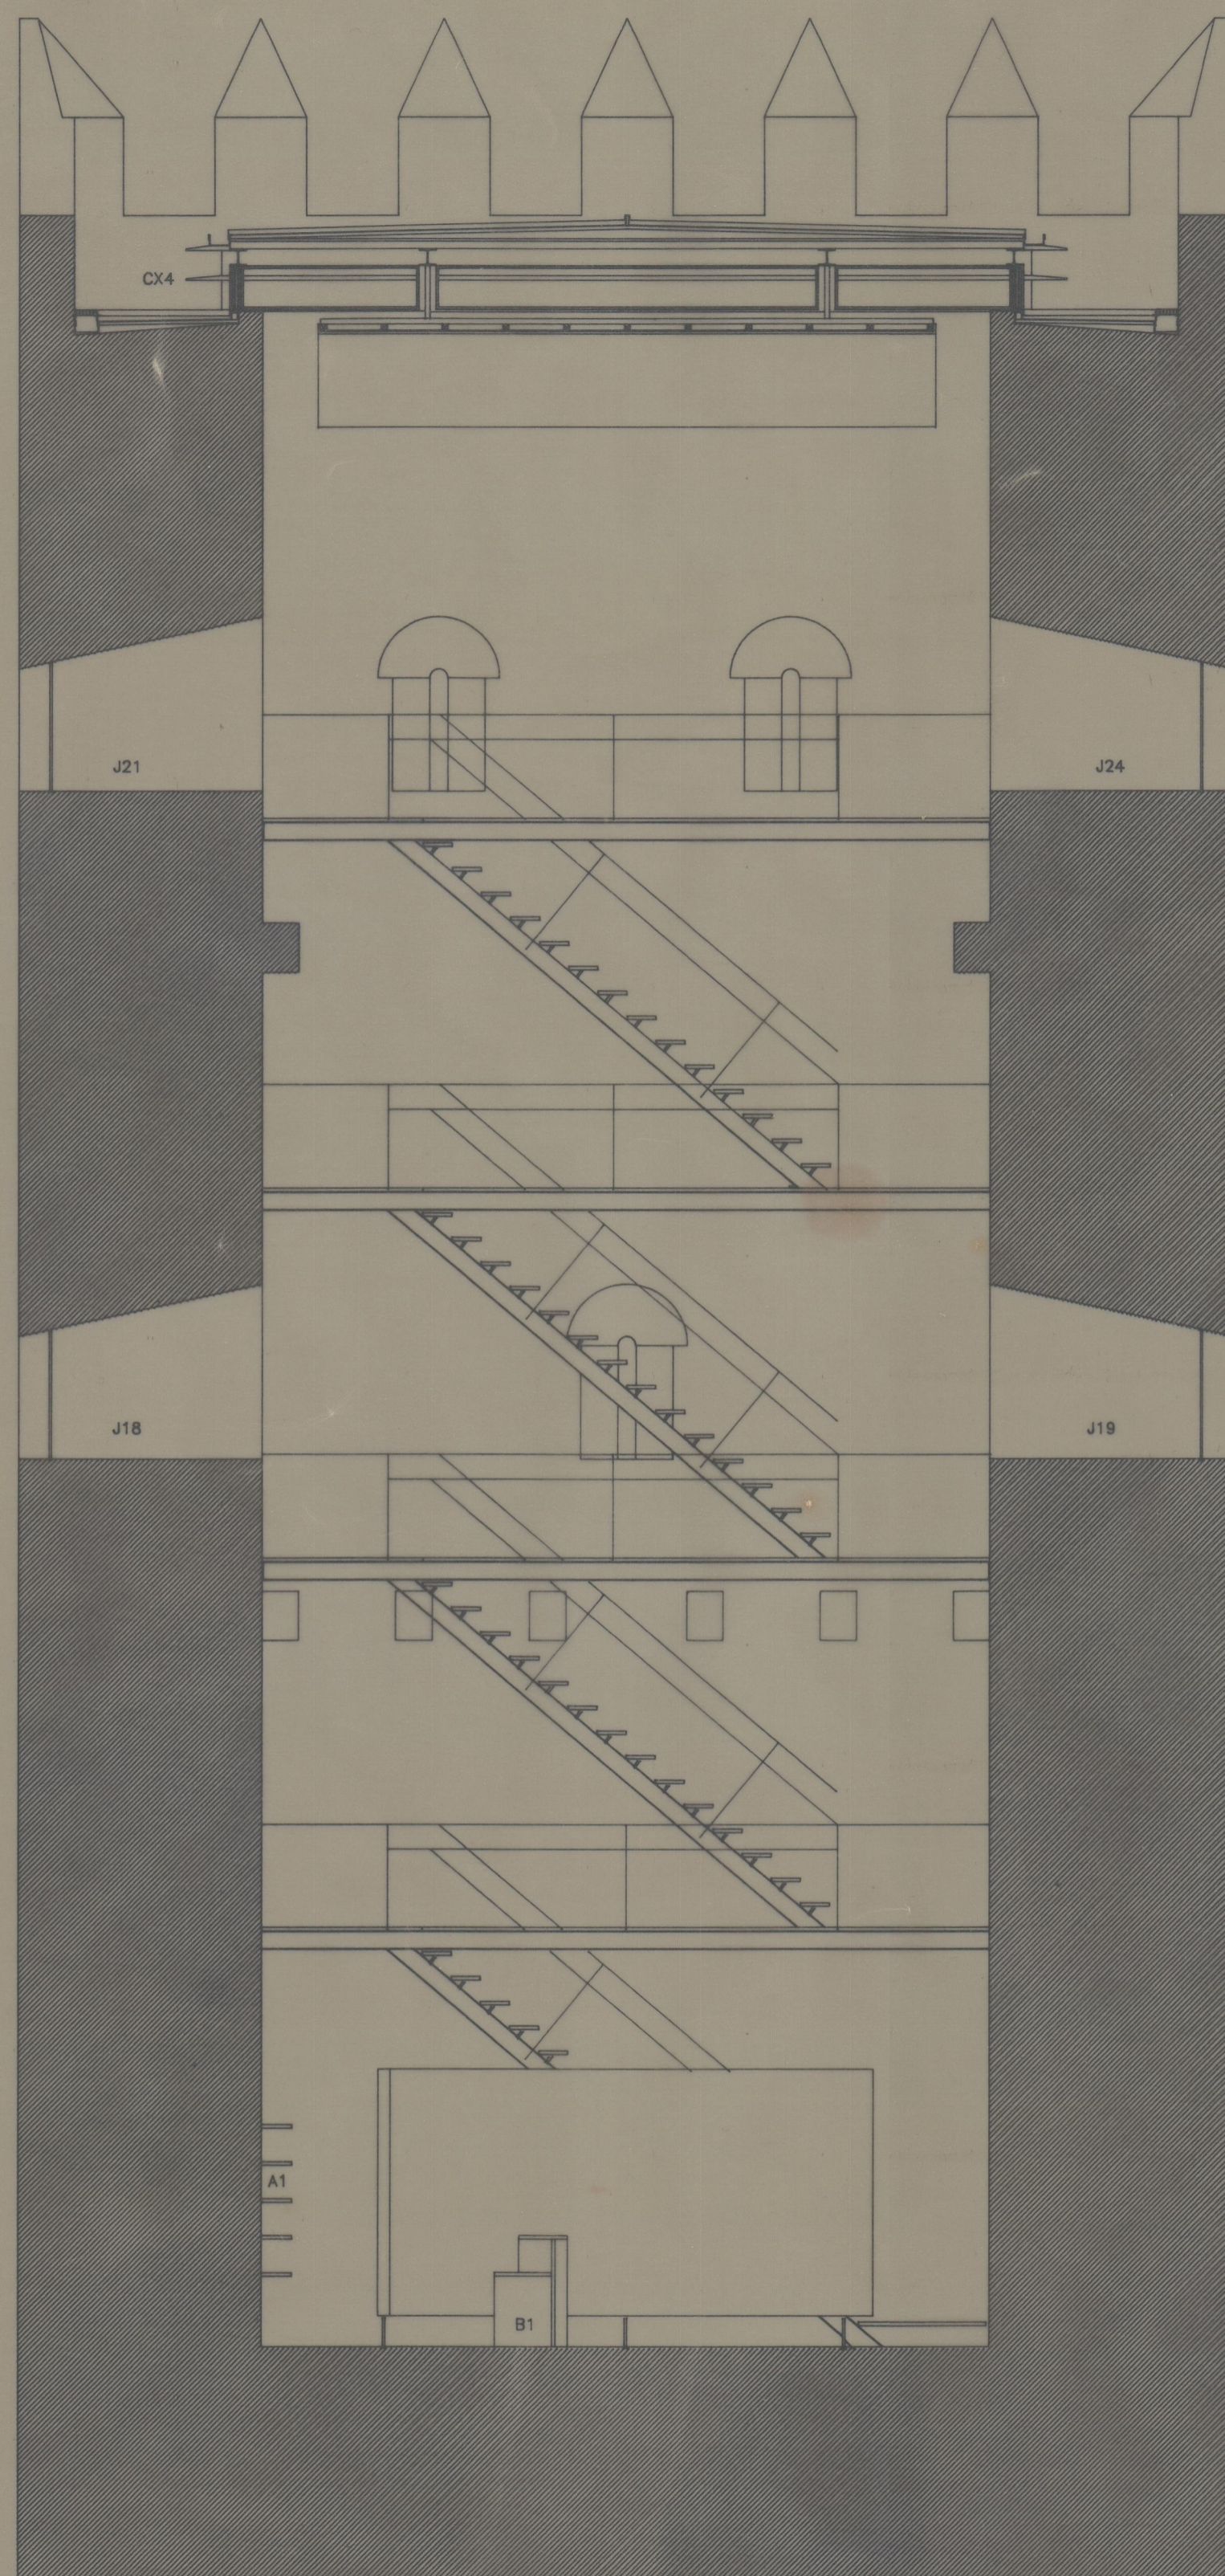

CORTE 2

TORRE DO RELOGIO

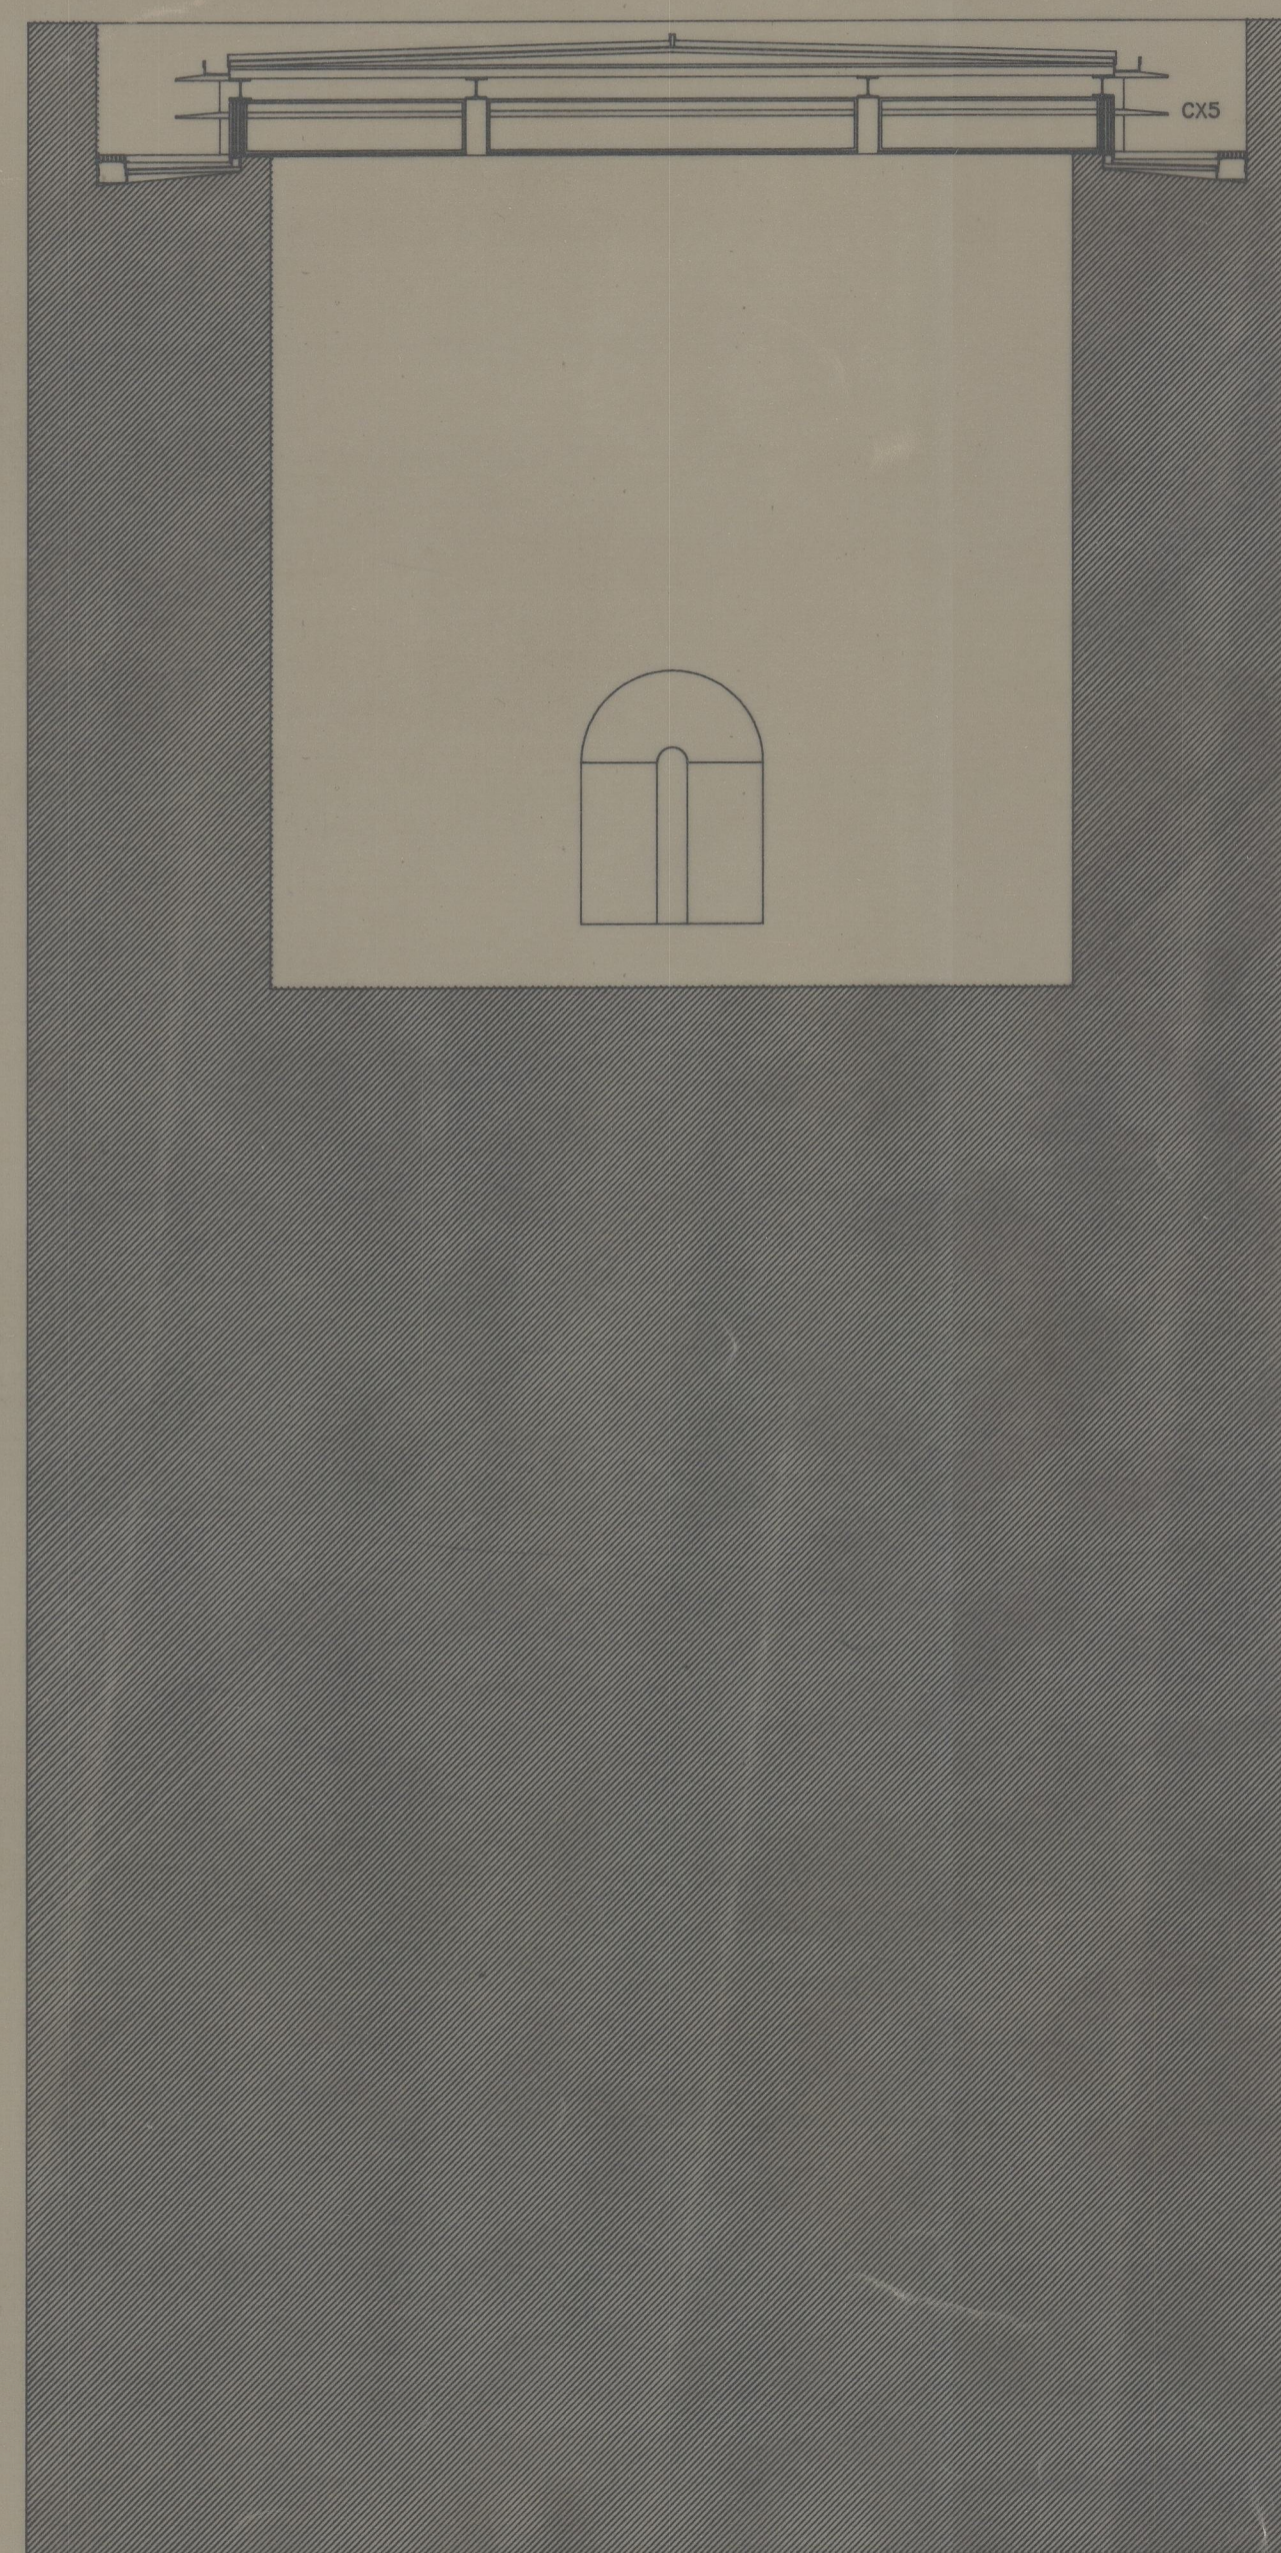

CORTE 3

TORRE PEQUENA



CORTE 4

Corte 4
ES 47544
11-8-92