
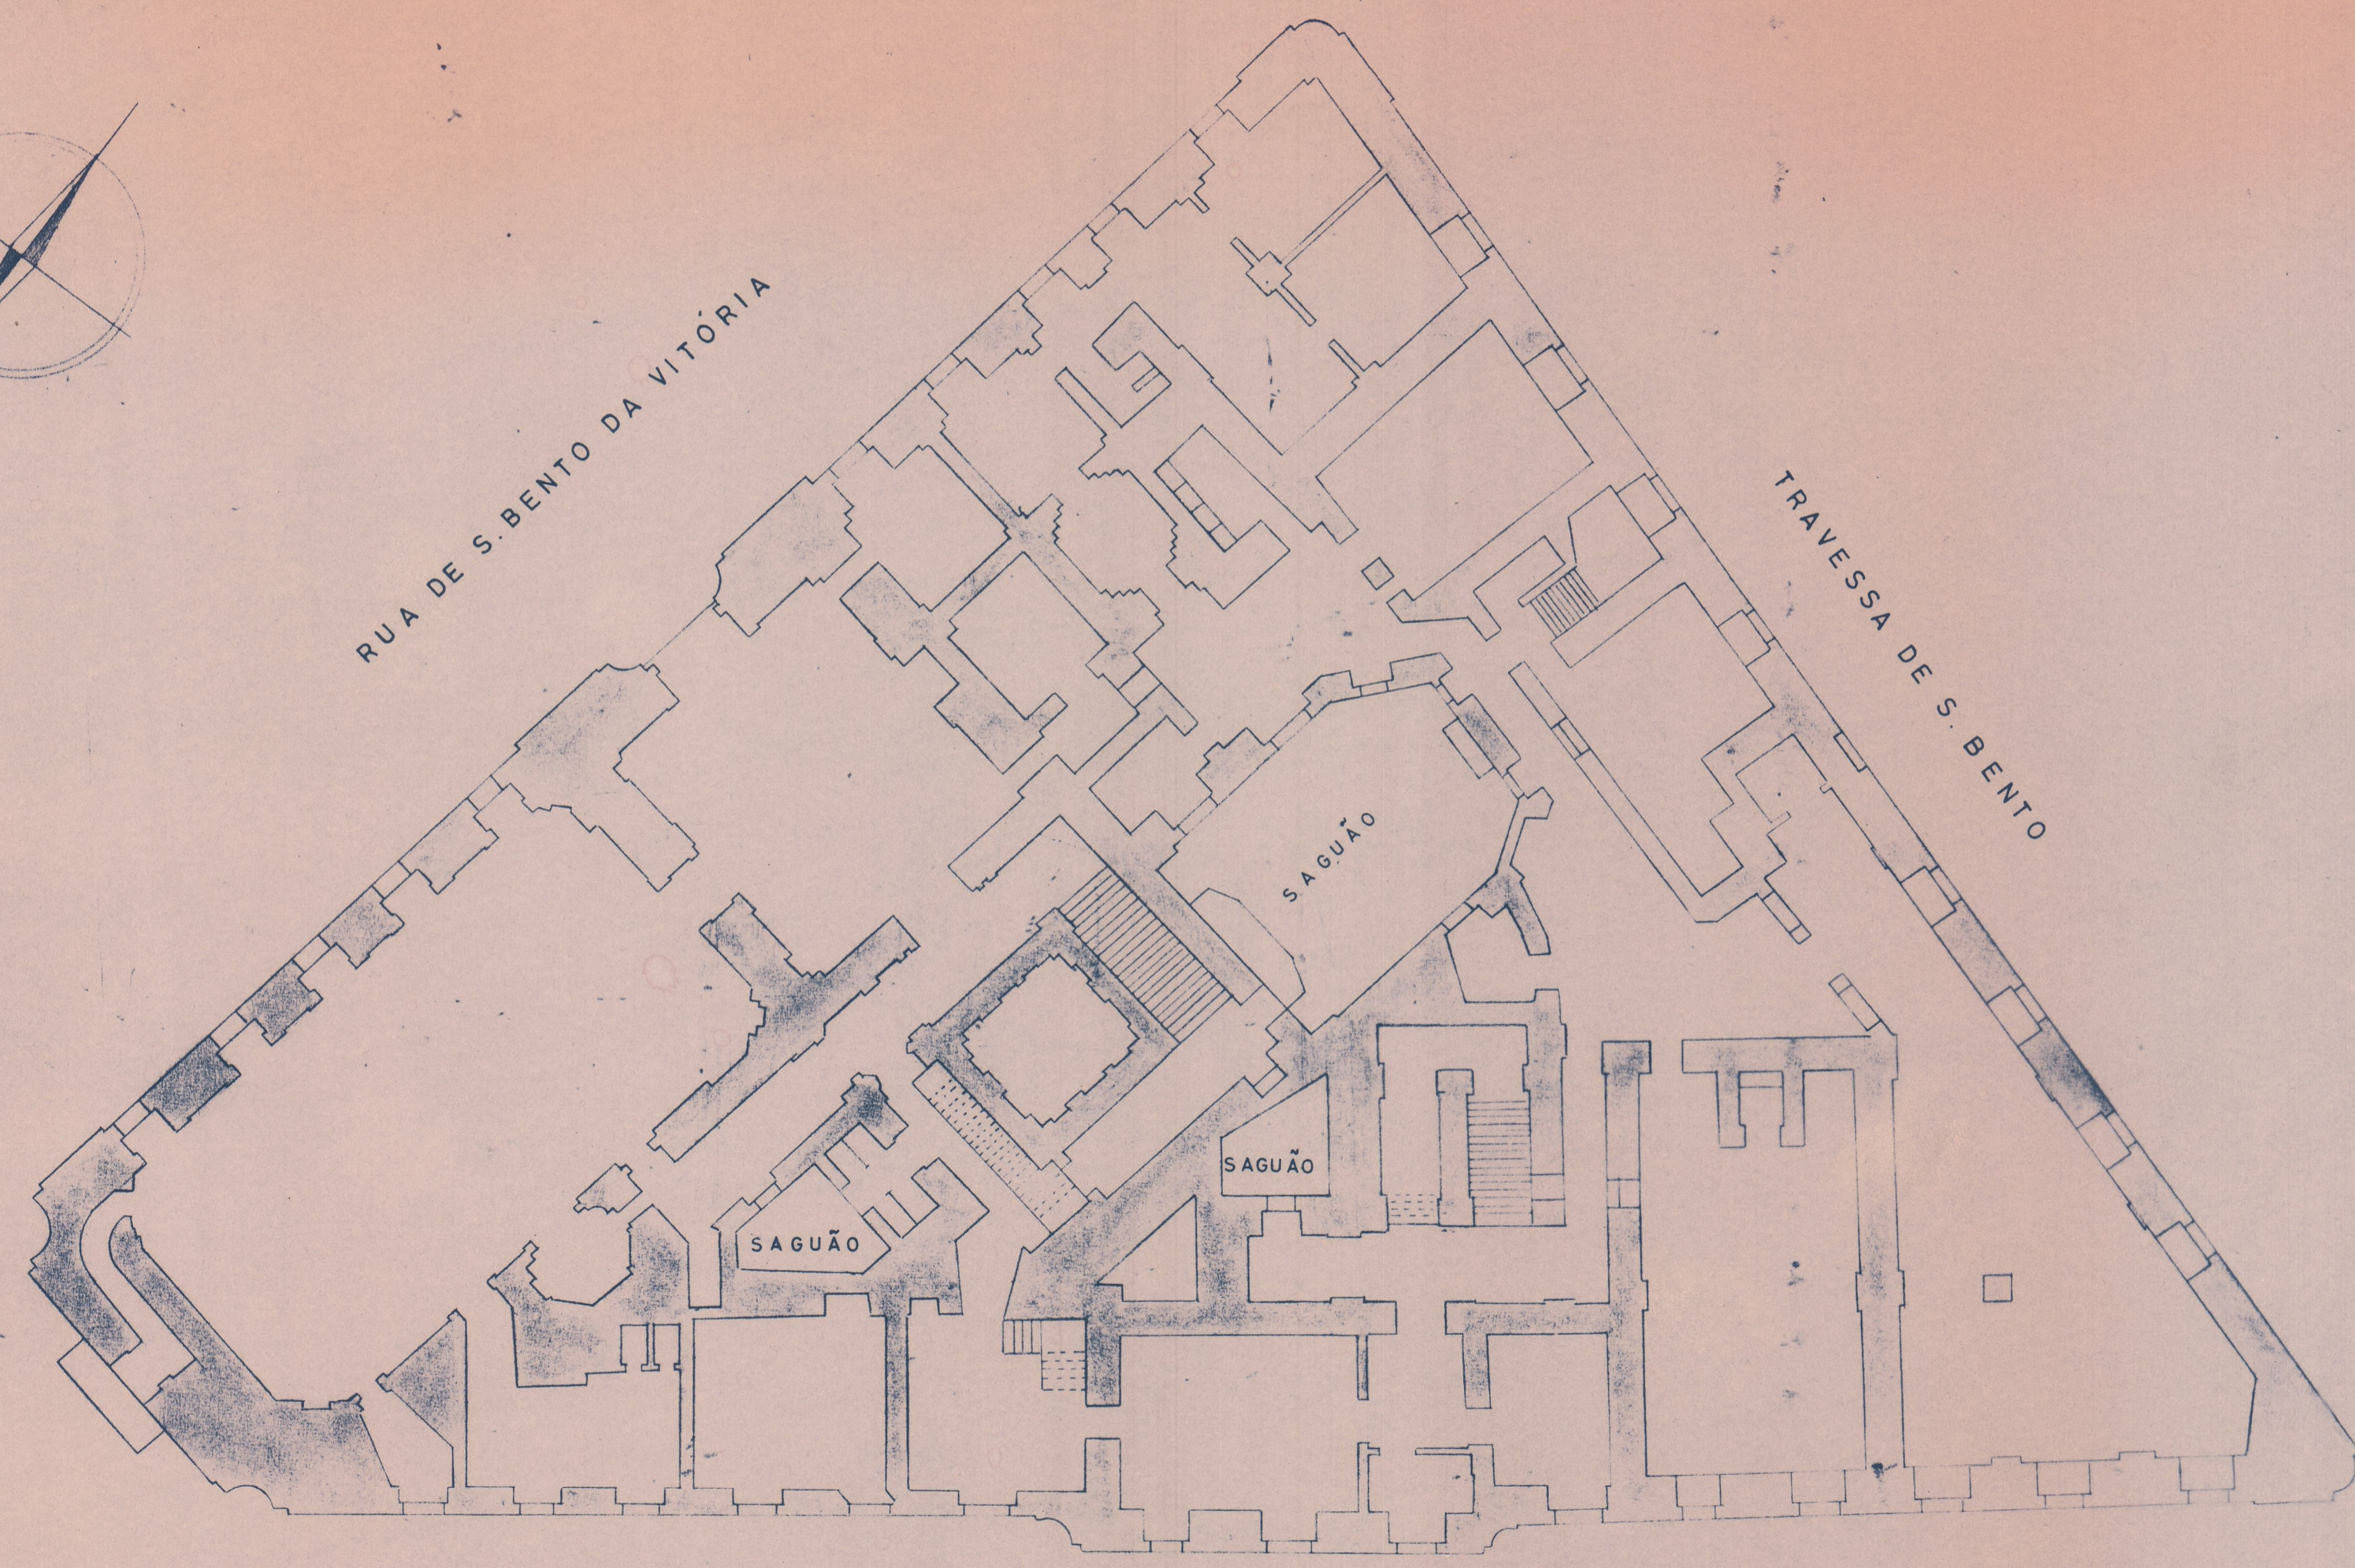


41-2384
Cota 1349
C.S. 4667 95

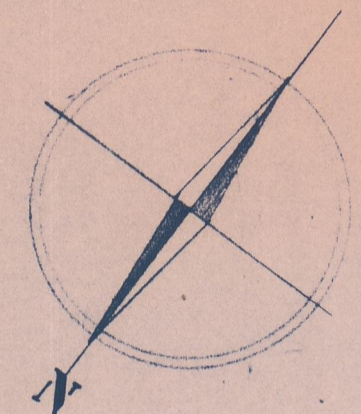

ANTIGA RELAÇÃO DO PORTO

W. de A. L.

1/200

PLANTA DO 2º PAVIMENTO

7 629