


ALCADO

PLANTA

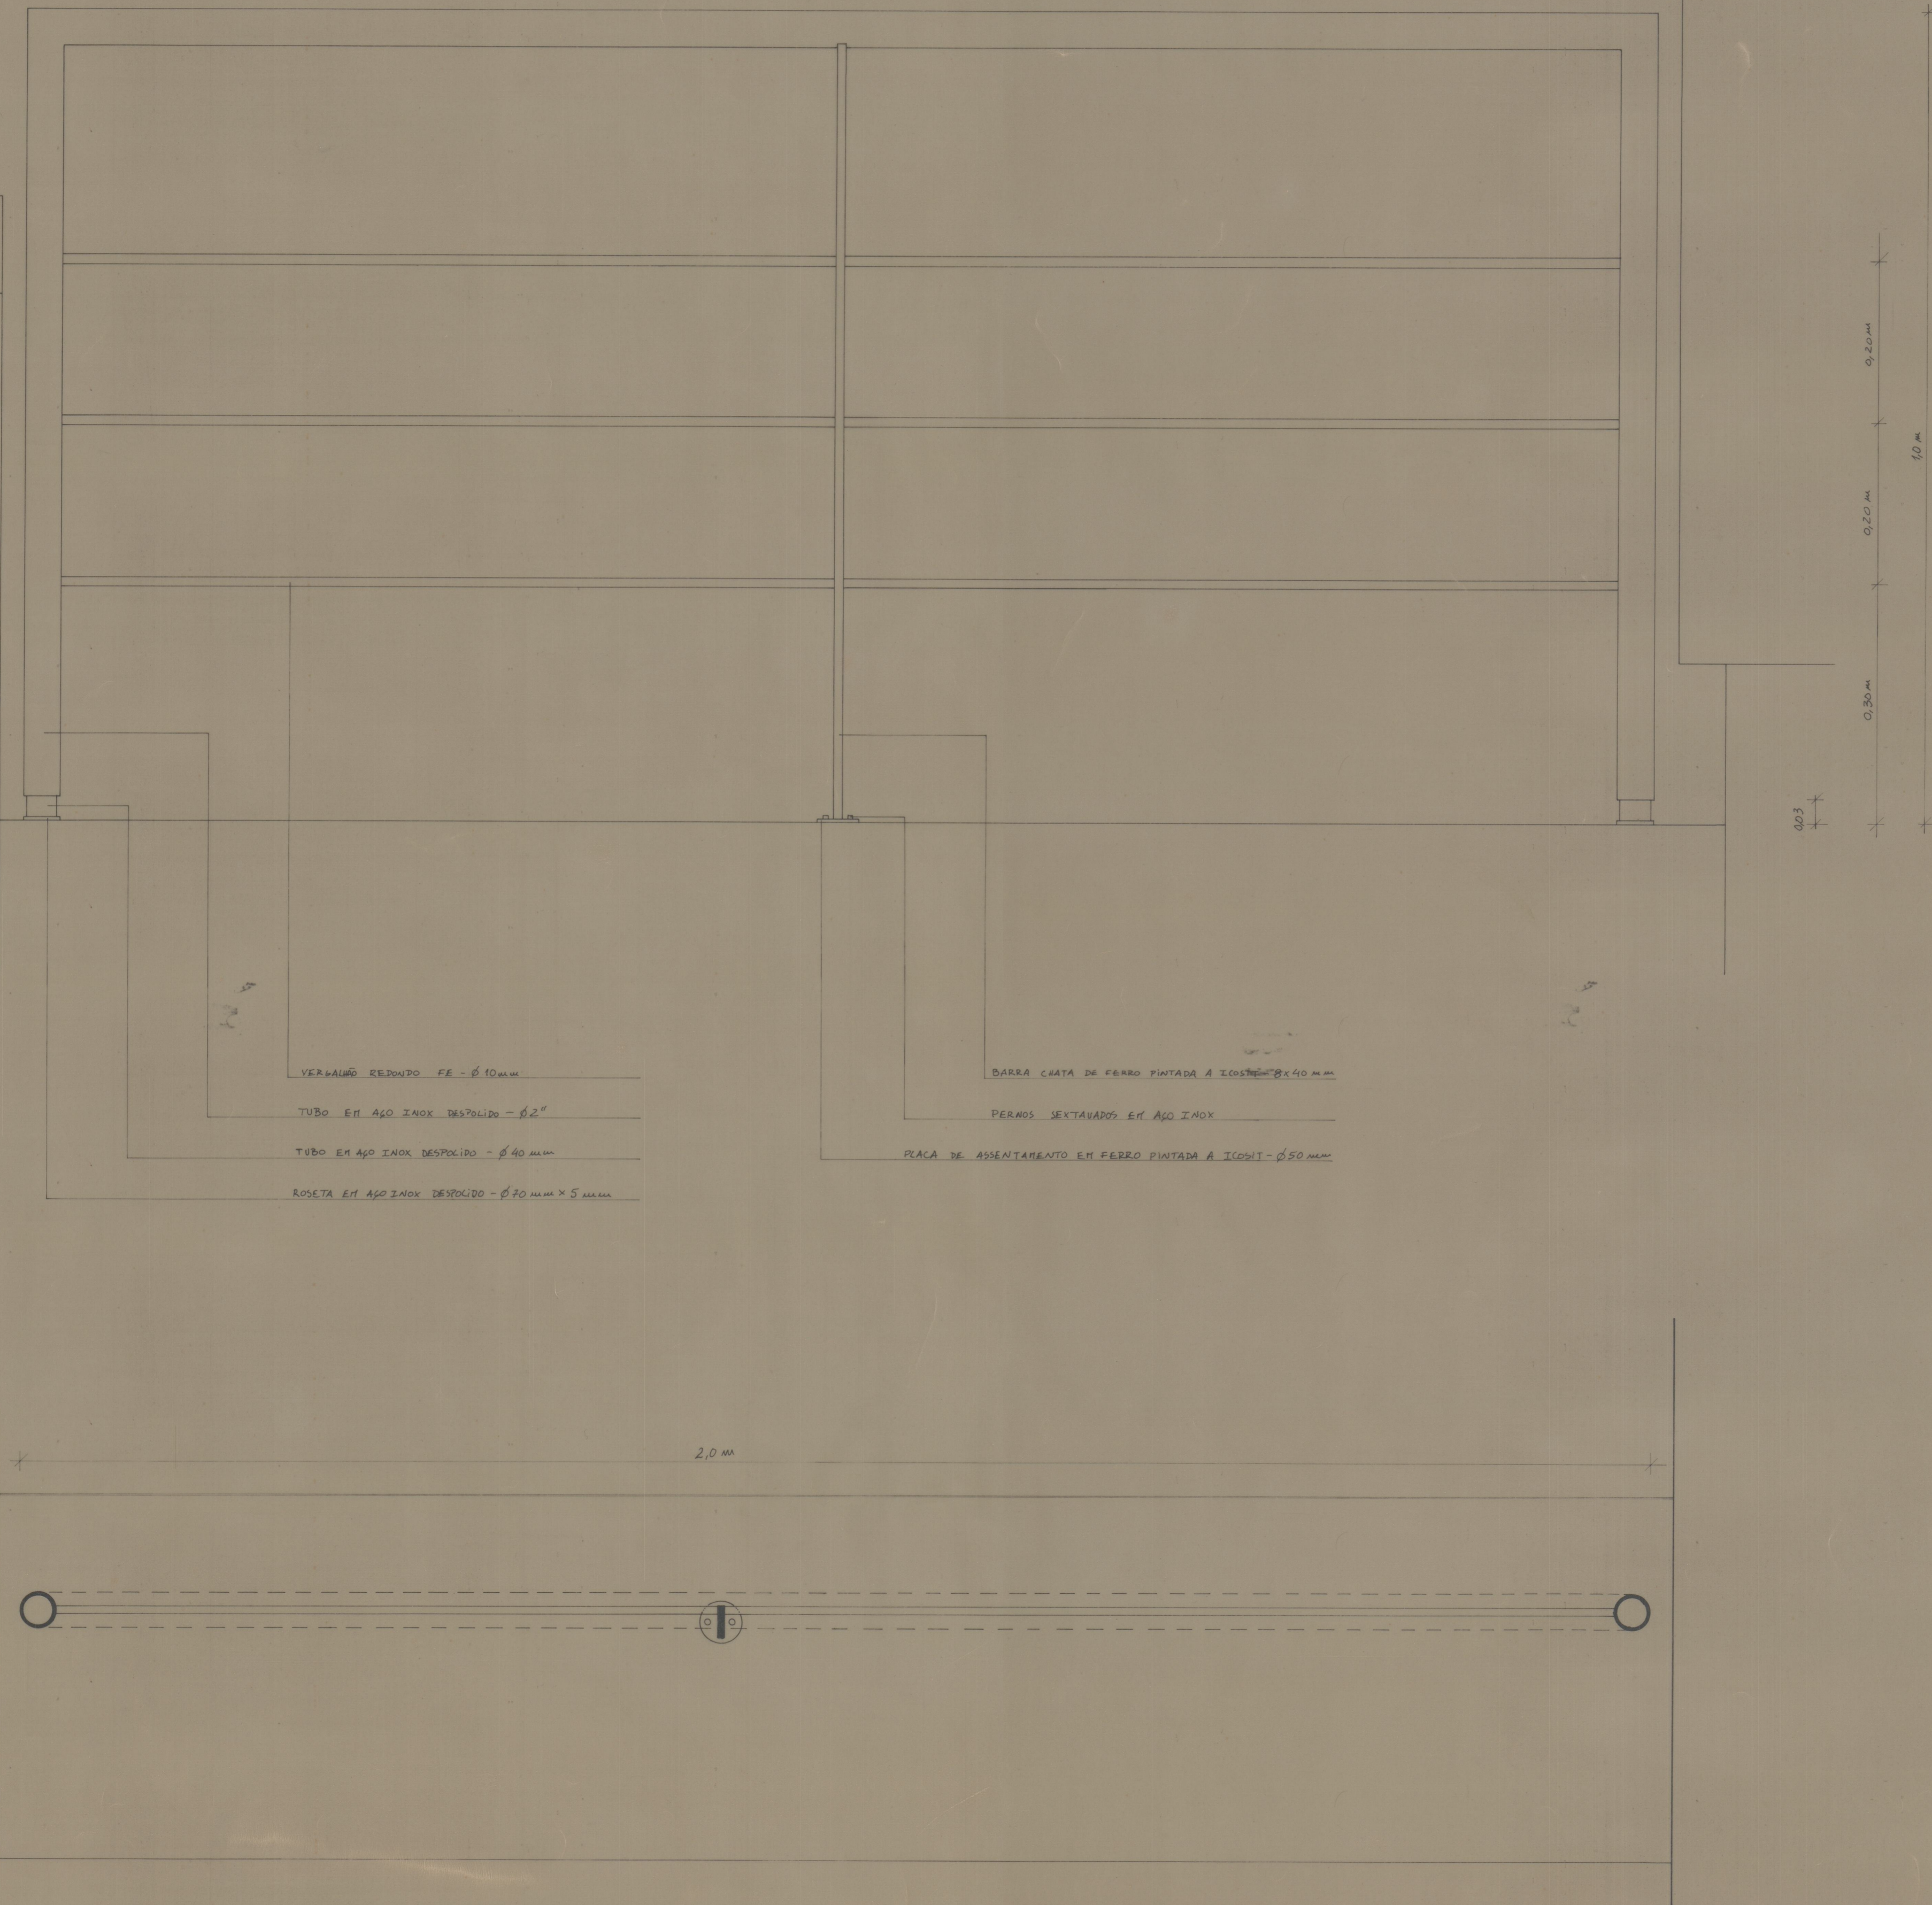

cta 3623

41-3564