



CORTE A - B

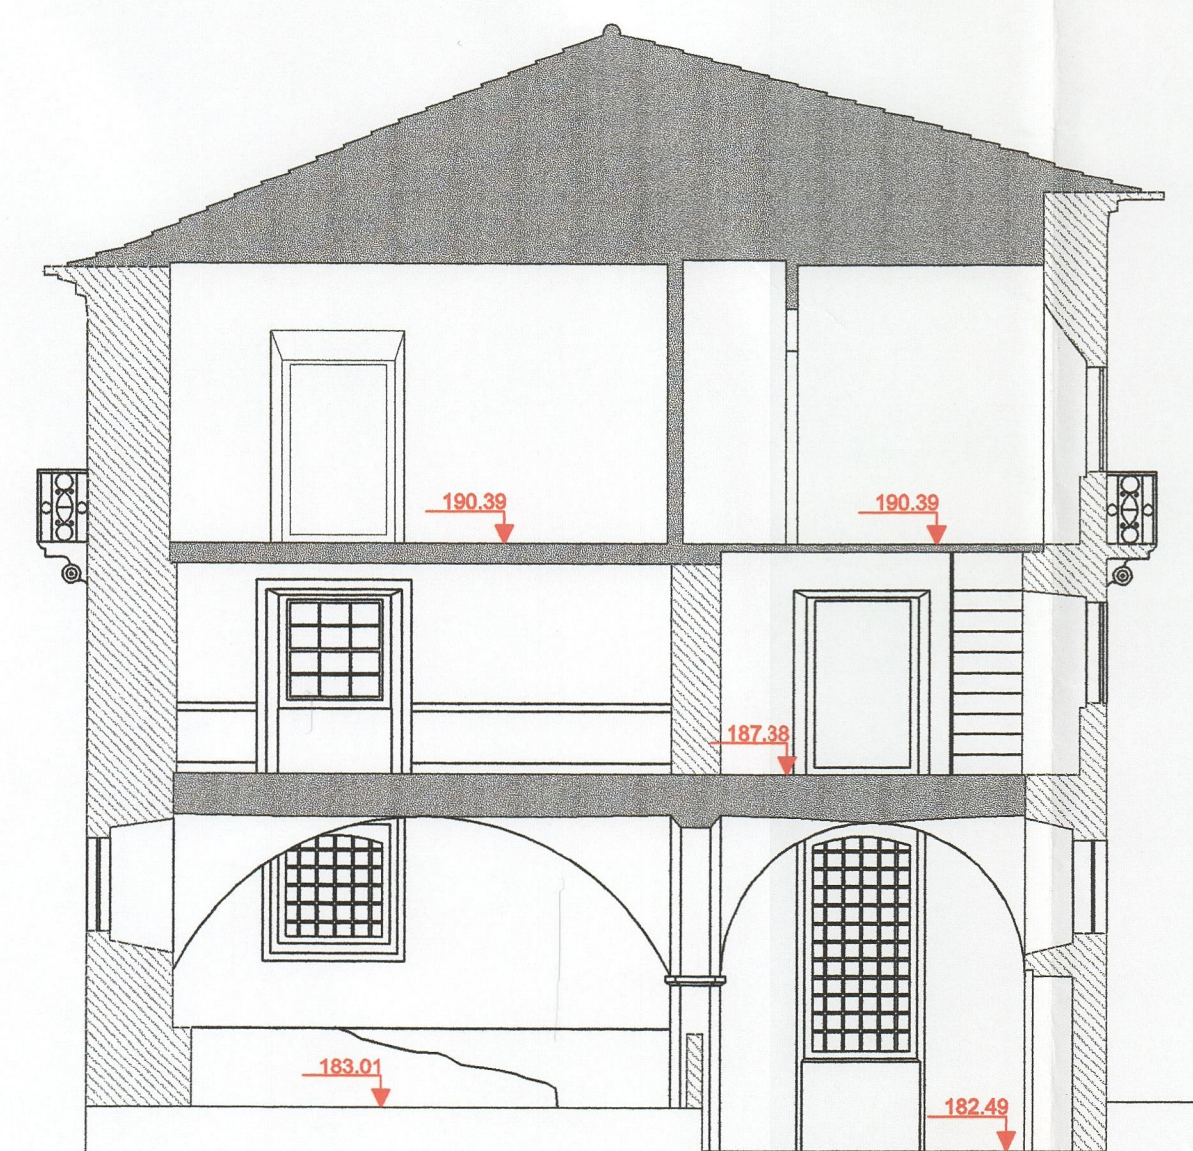


CORTE A' - B''




CORTE C - D

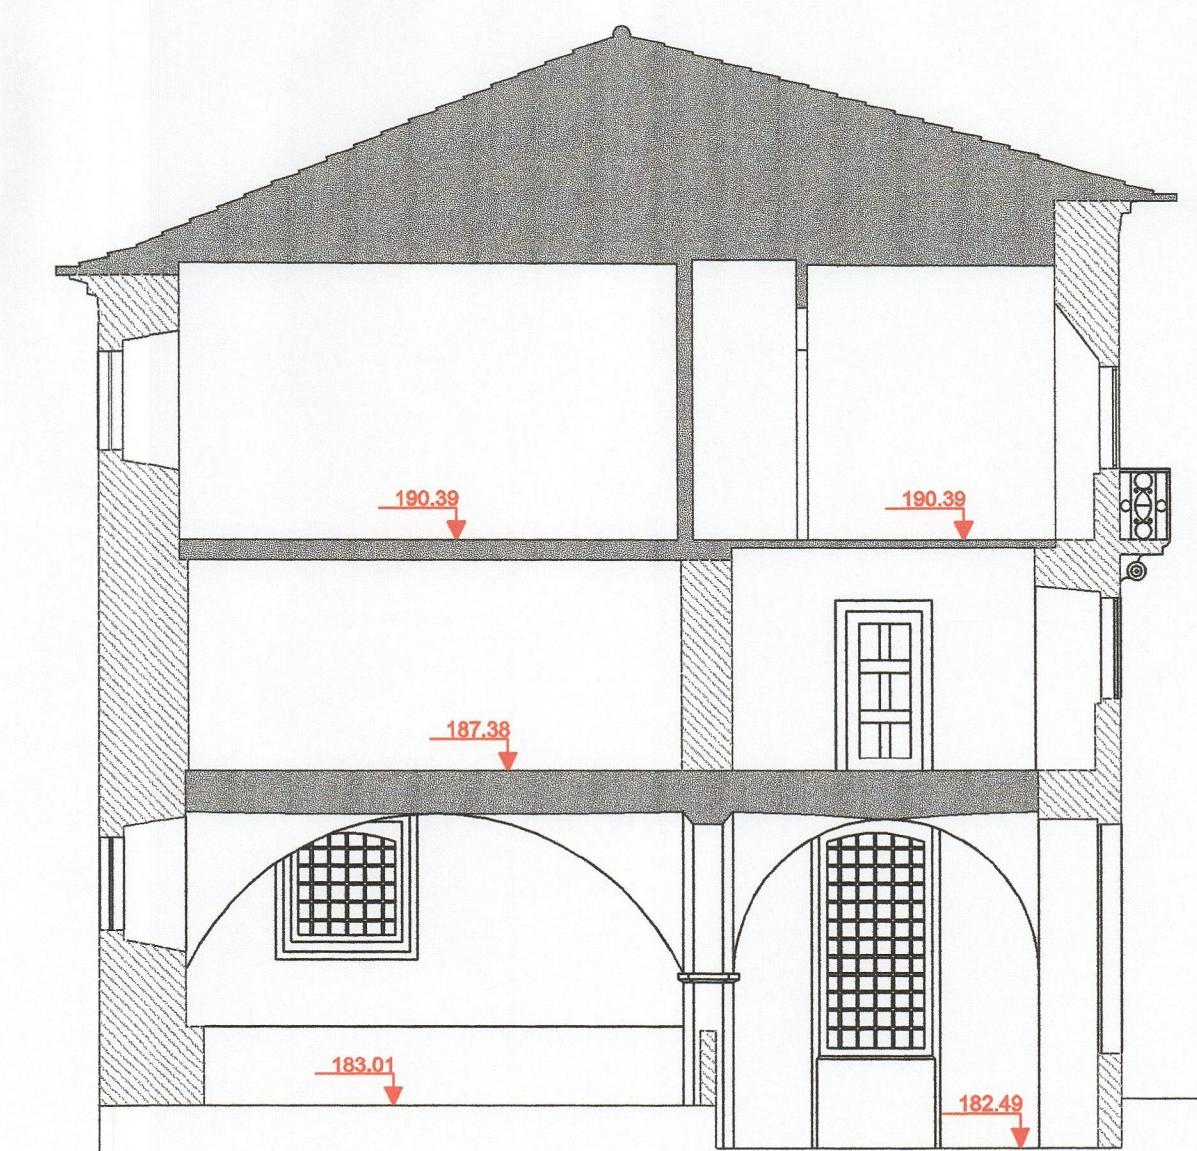

CORTE C' - D''

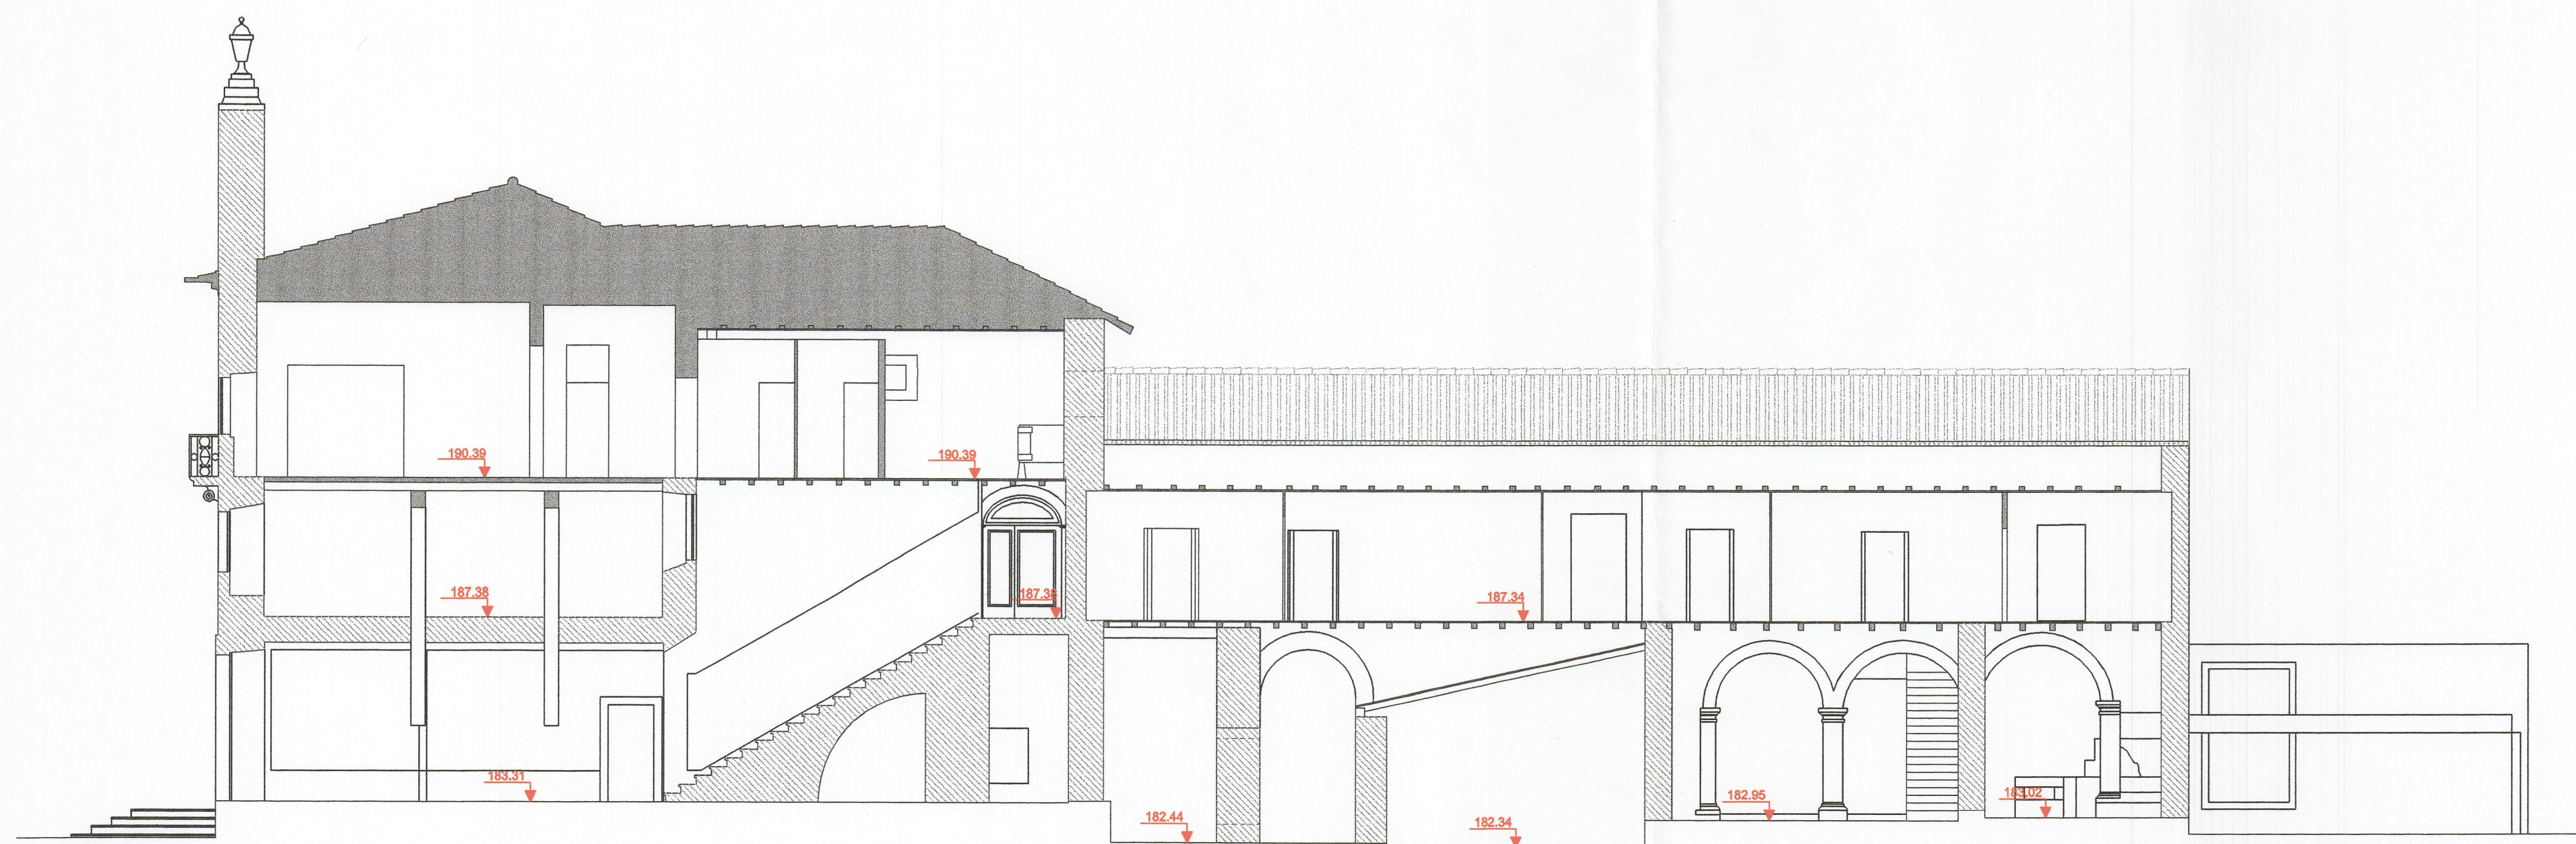

CORTE E - F

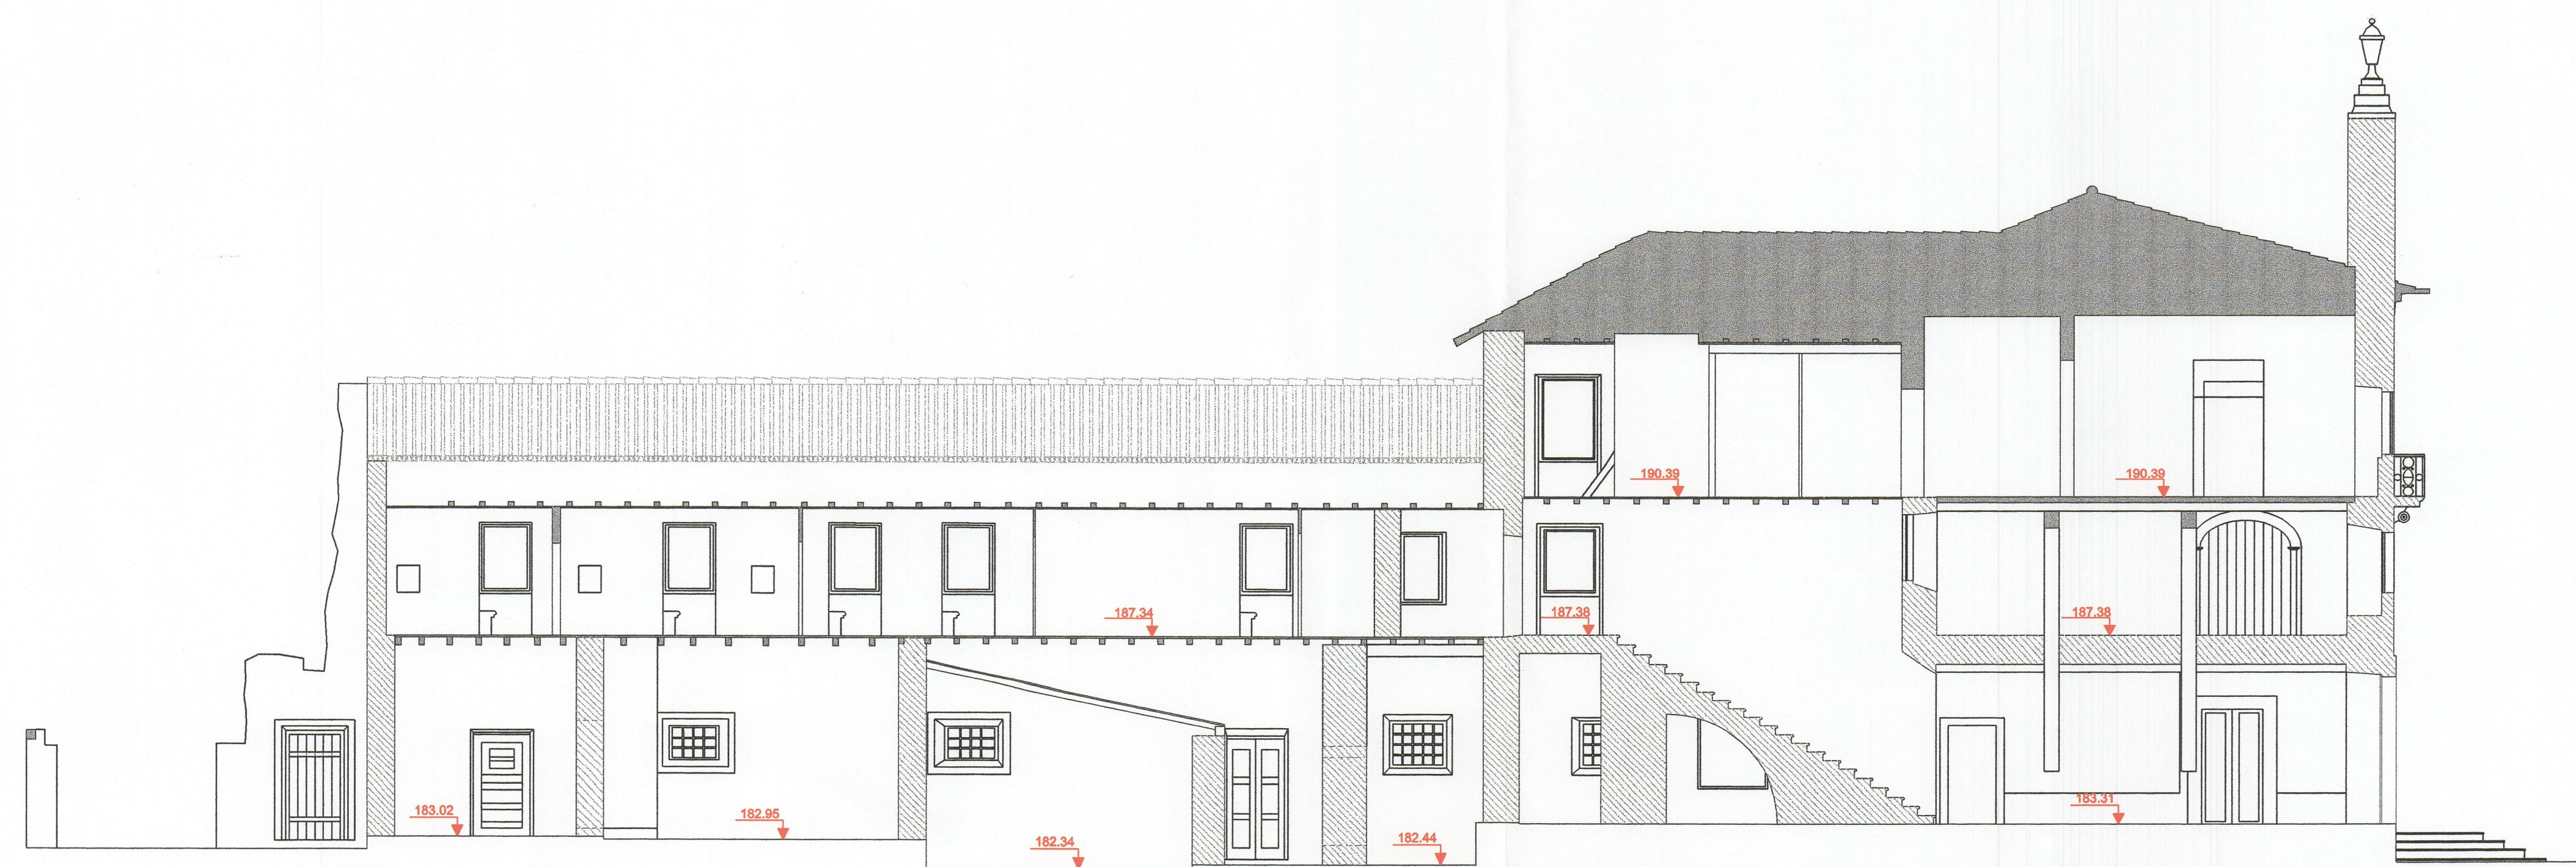

CORTE E' - F''