


41-53a7

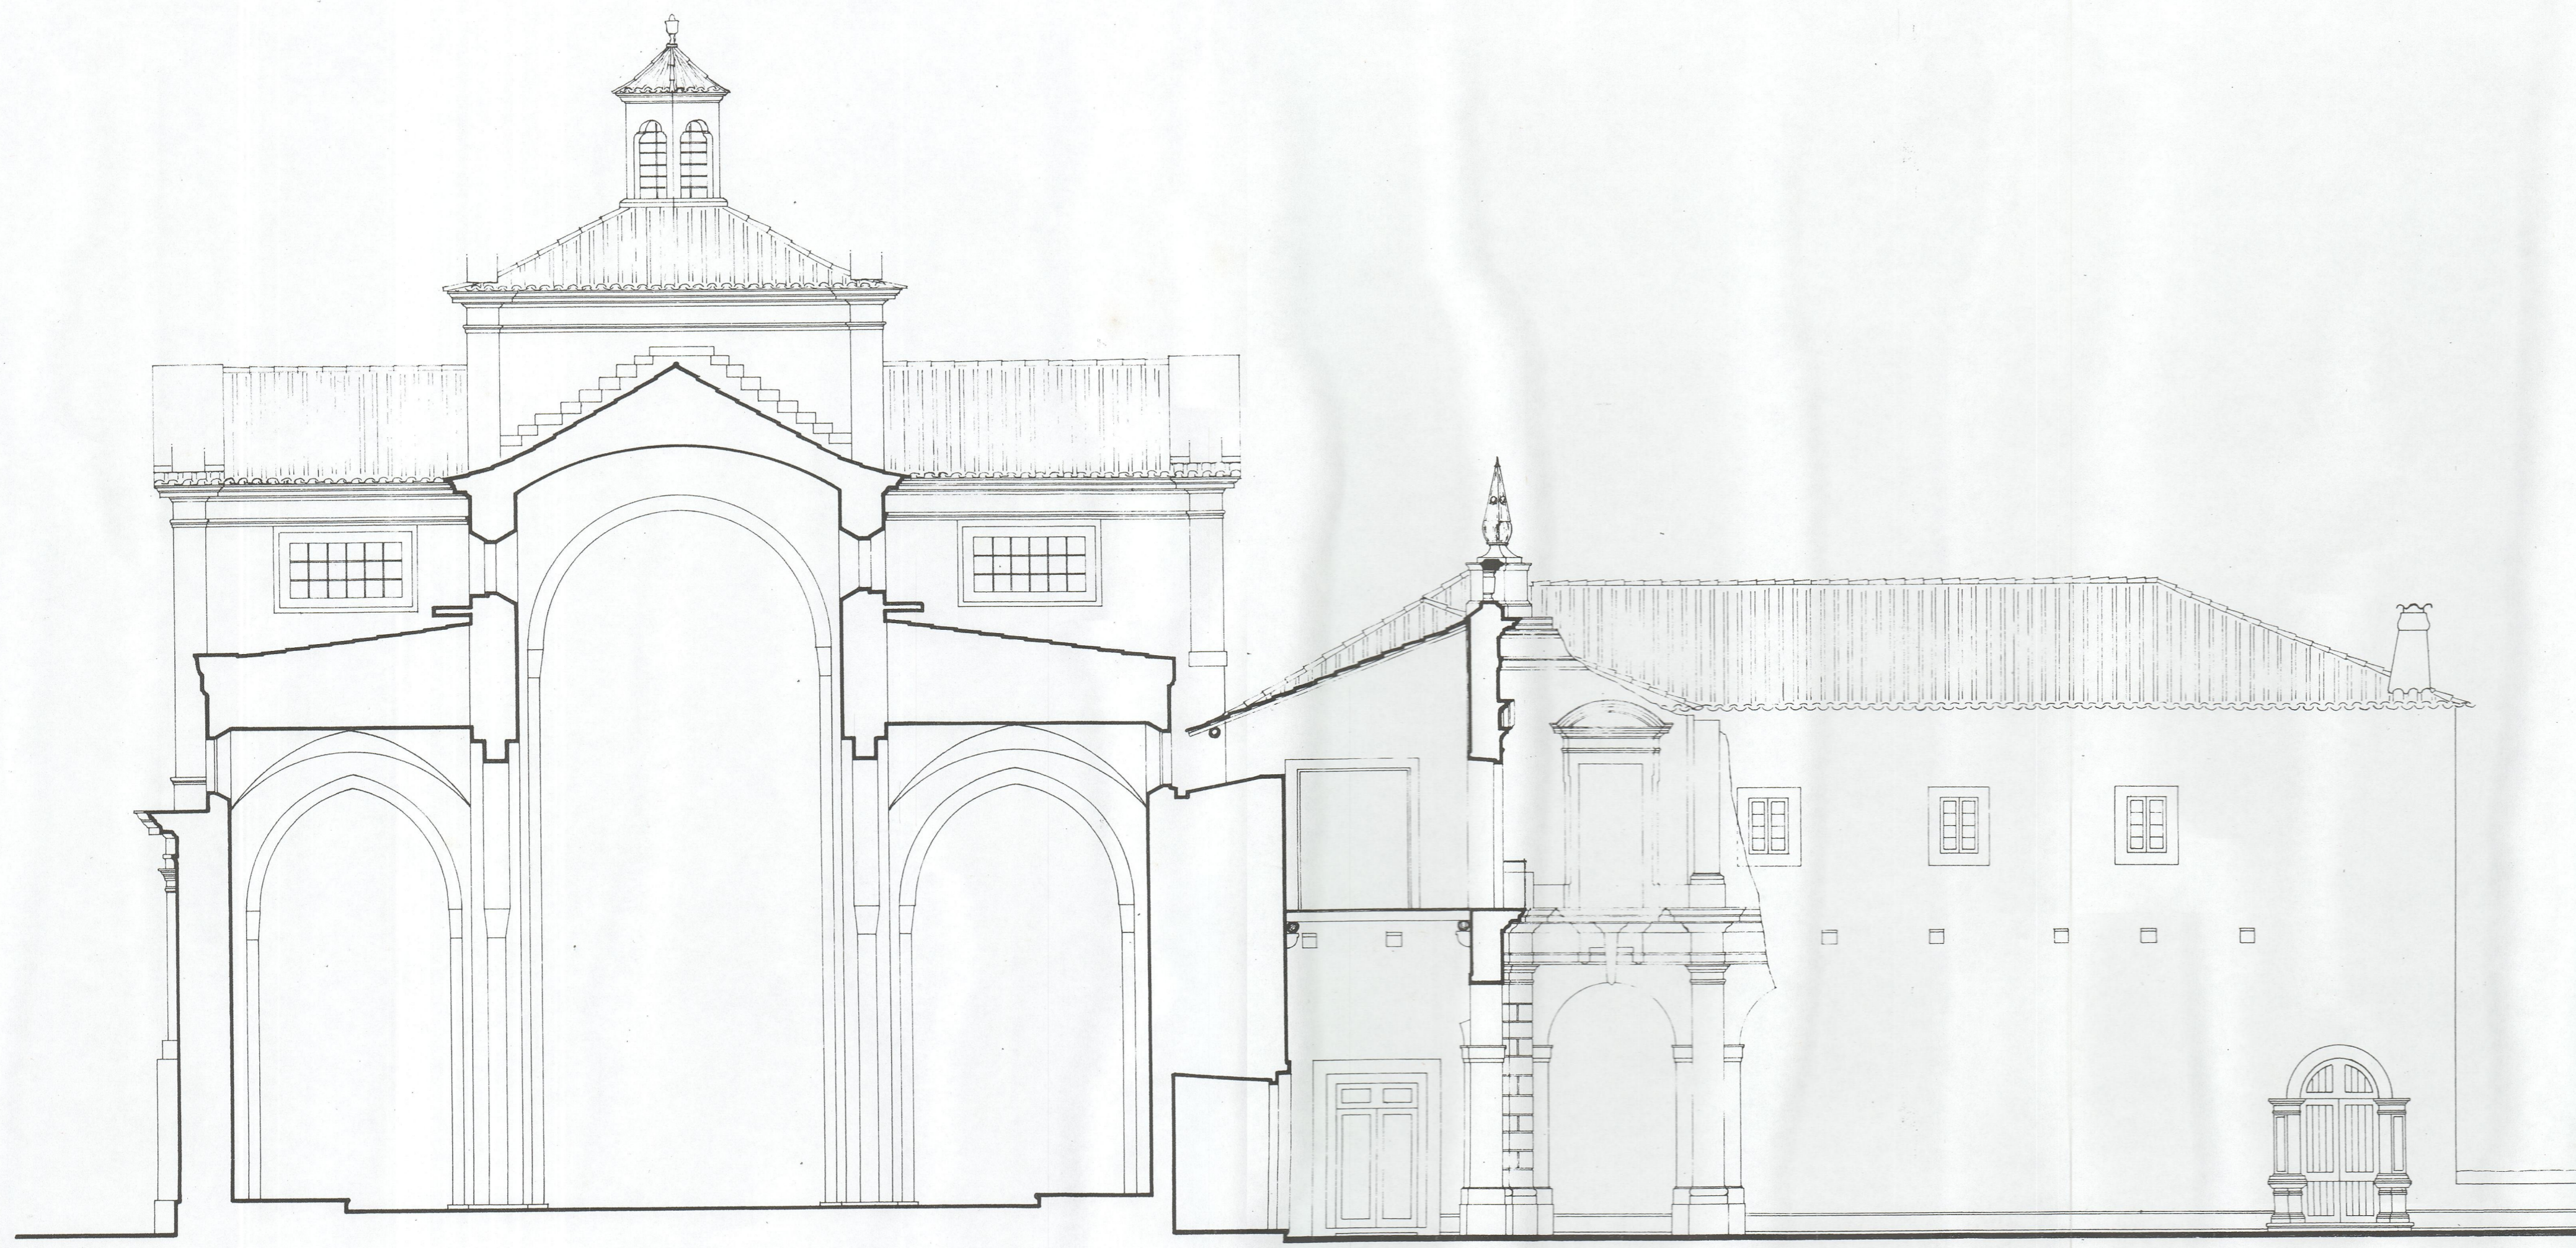

MOSTEIRO DE POMBEIRO — FELGUEIRAS

CORTE TRANSVERSAL

ESC. 1:100

5 6 79

57