



Sé de Braga
03/03/52

Plano 1131
P.S. 454807

41-359

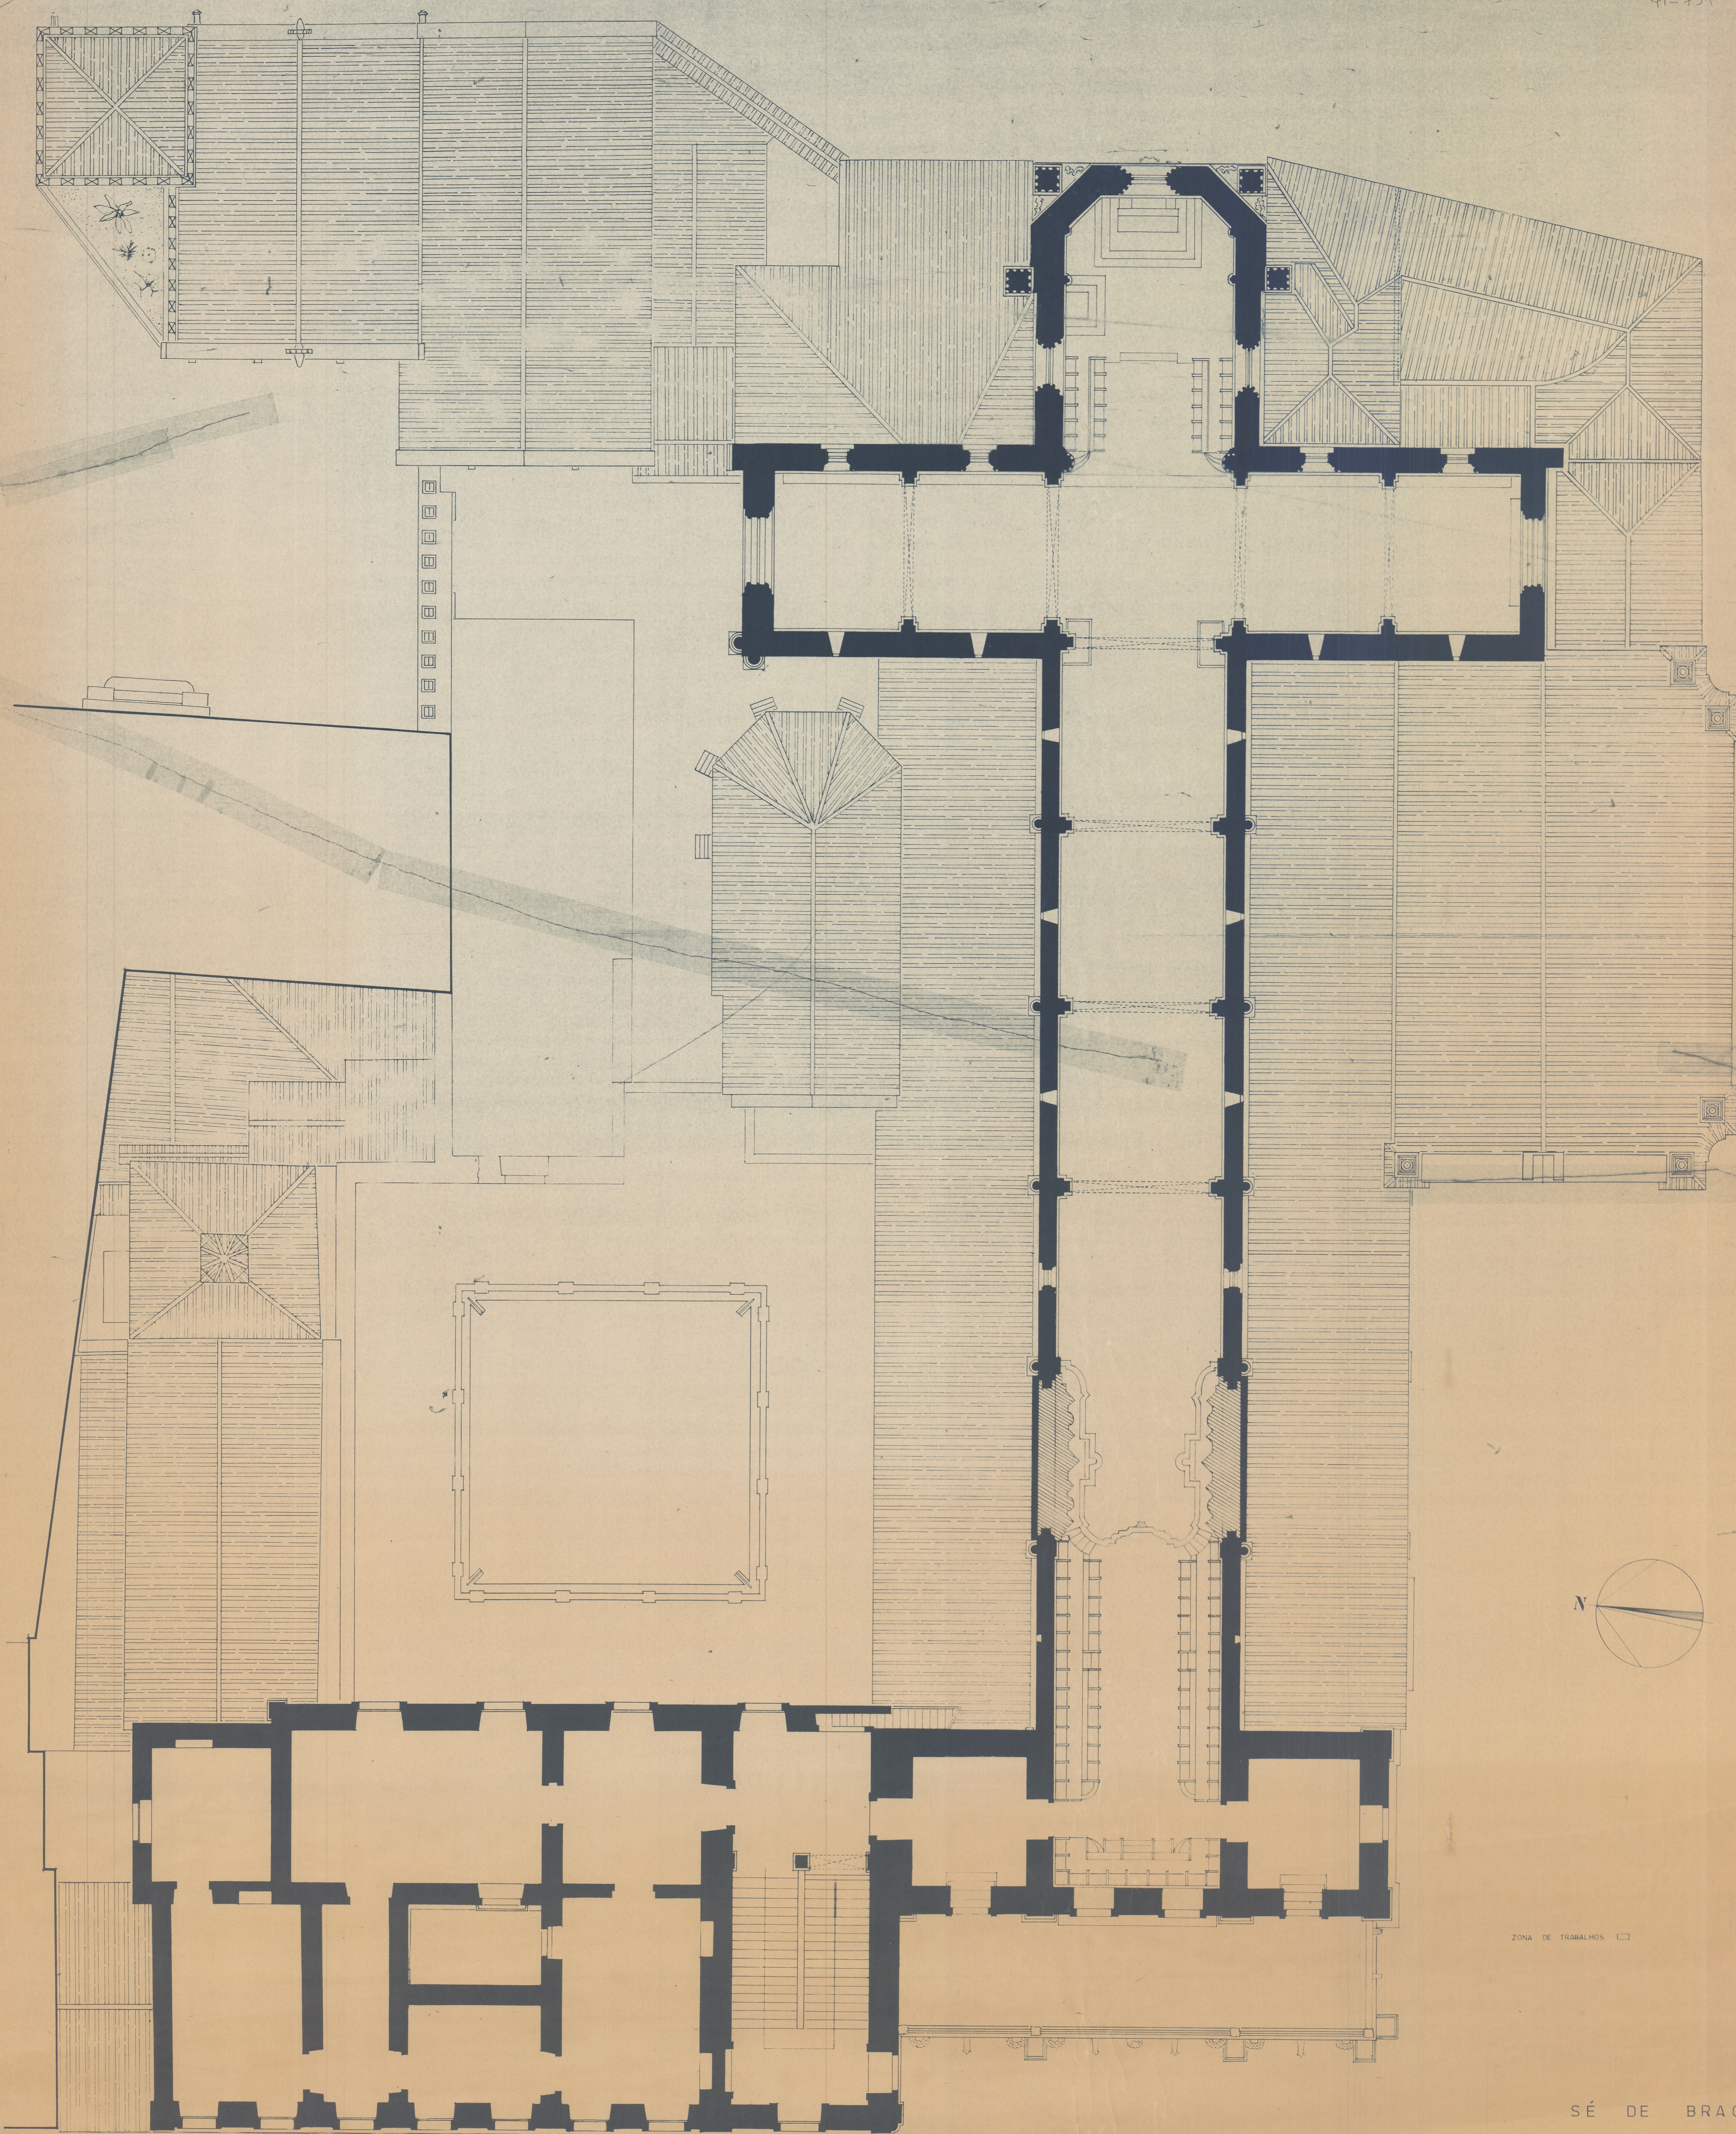

ZONA DE TRABALHOS □

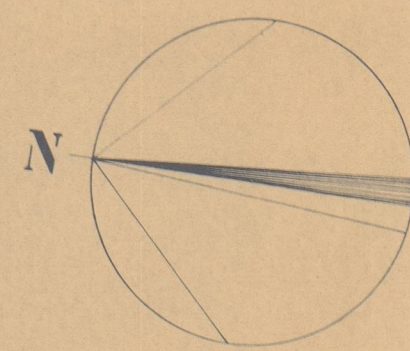

SÉ DE BRAGA

PLANTA AO NÍVEL DO CÔRO ESCALA 1:100

20 7 73 56A

13

56