



Pausias
17.14.27

COTA 828
C.S. 456590
17.14.27


47-4319

COTA 598

Cota 598

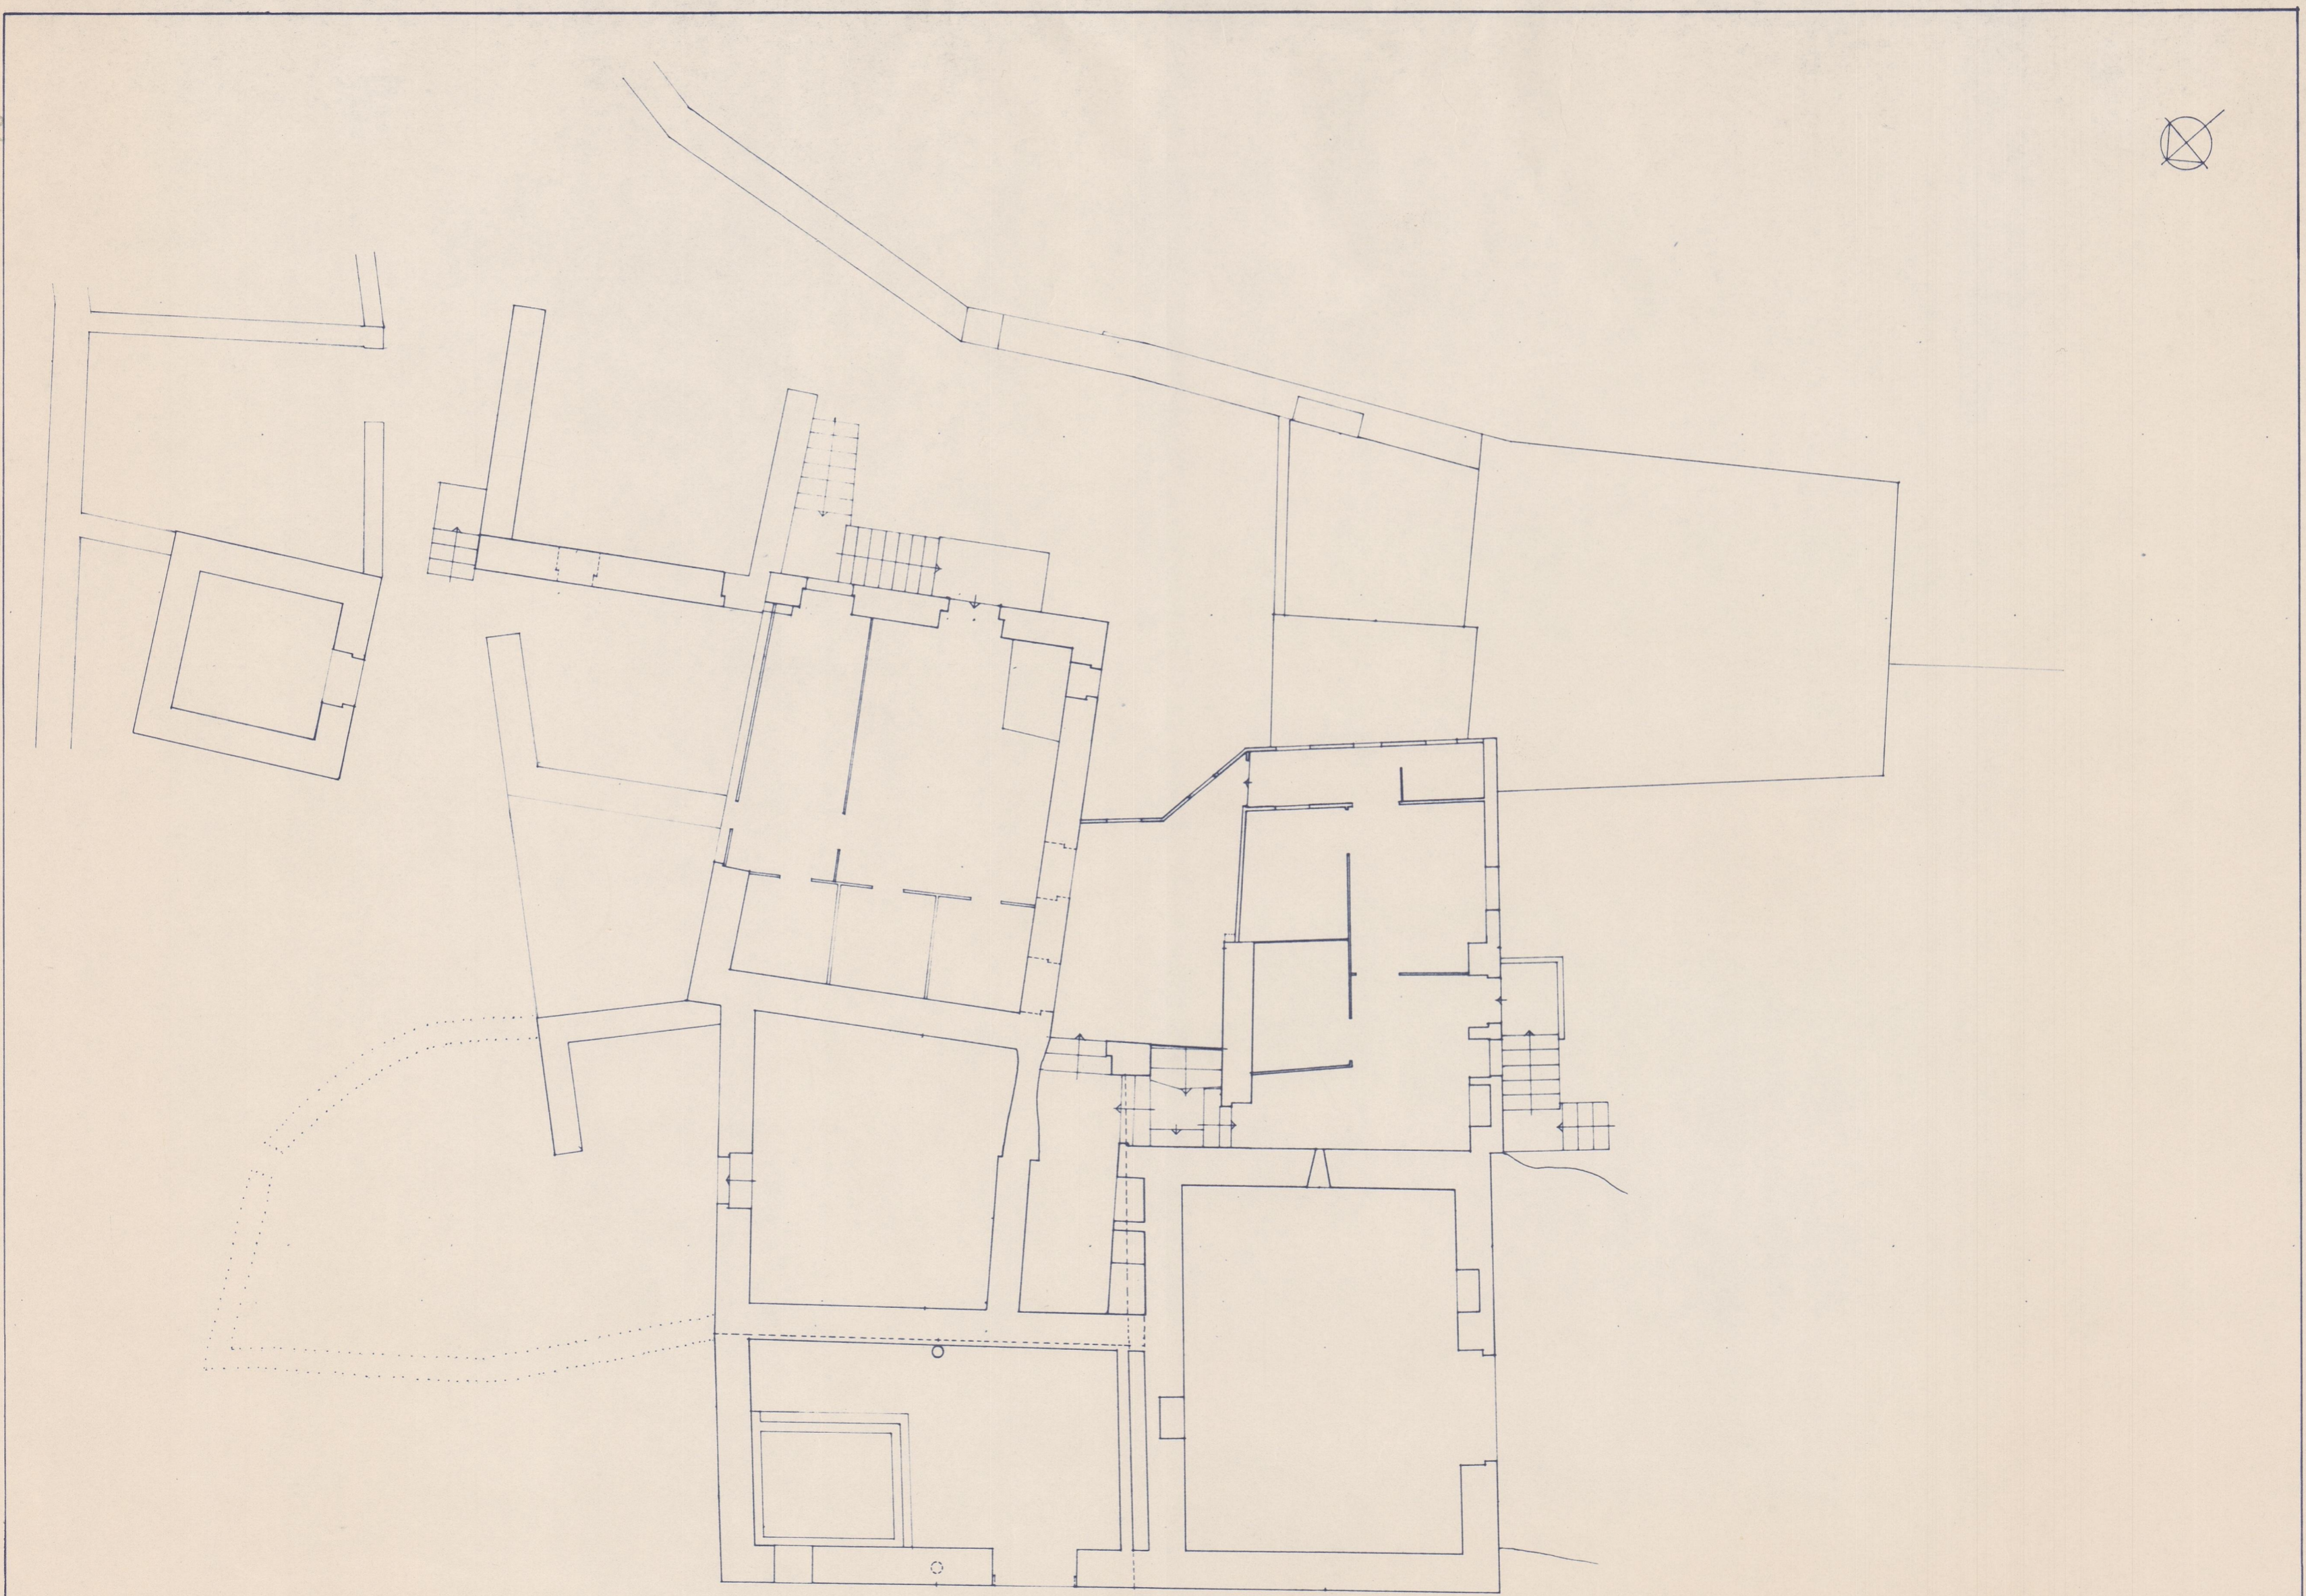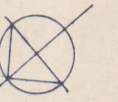

PLANTA DO 1º ANDAR

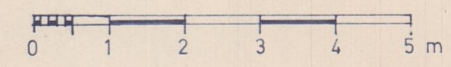

LEVANTAMENTO — NÚCLEO B (4)