


Pauisias

17.14.27

COTA 823
C.S. 45 ~~26~~ 20


Pauisias

49-4324

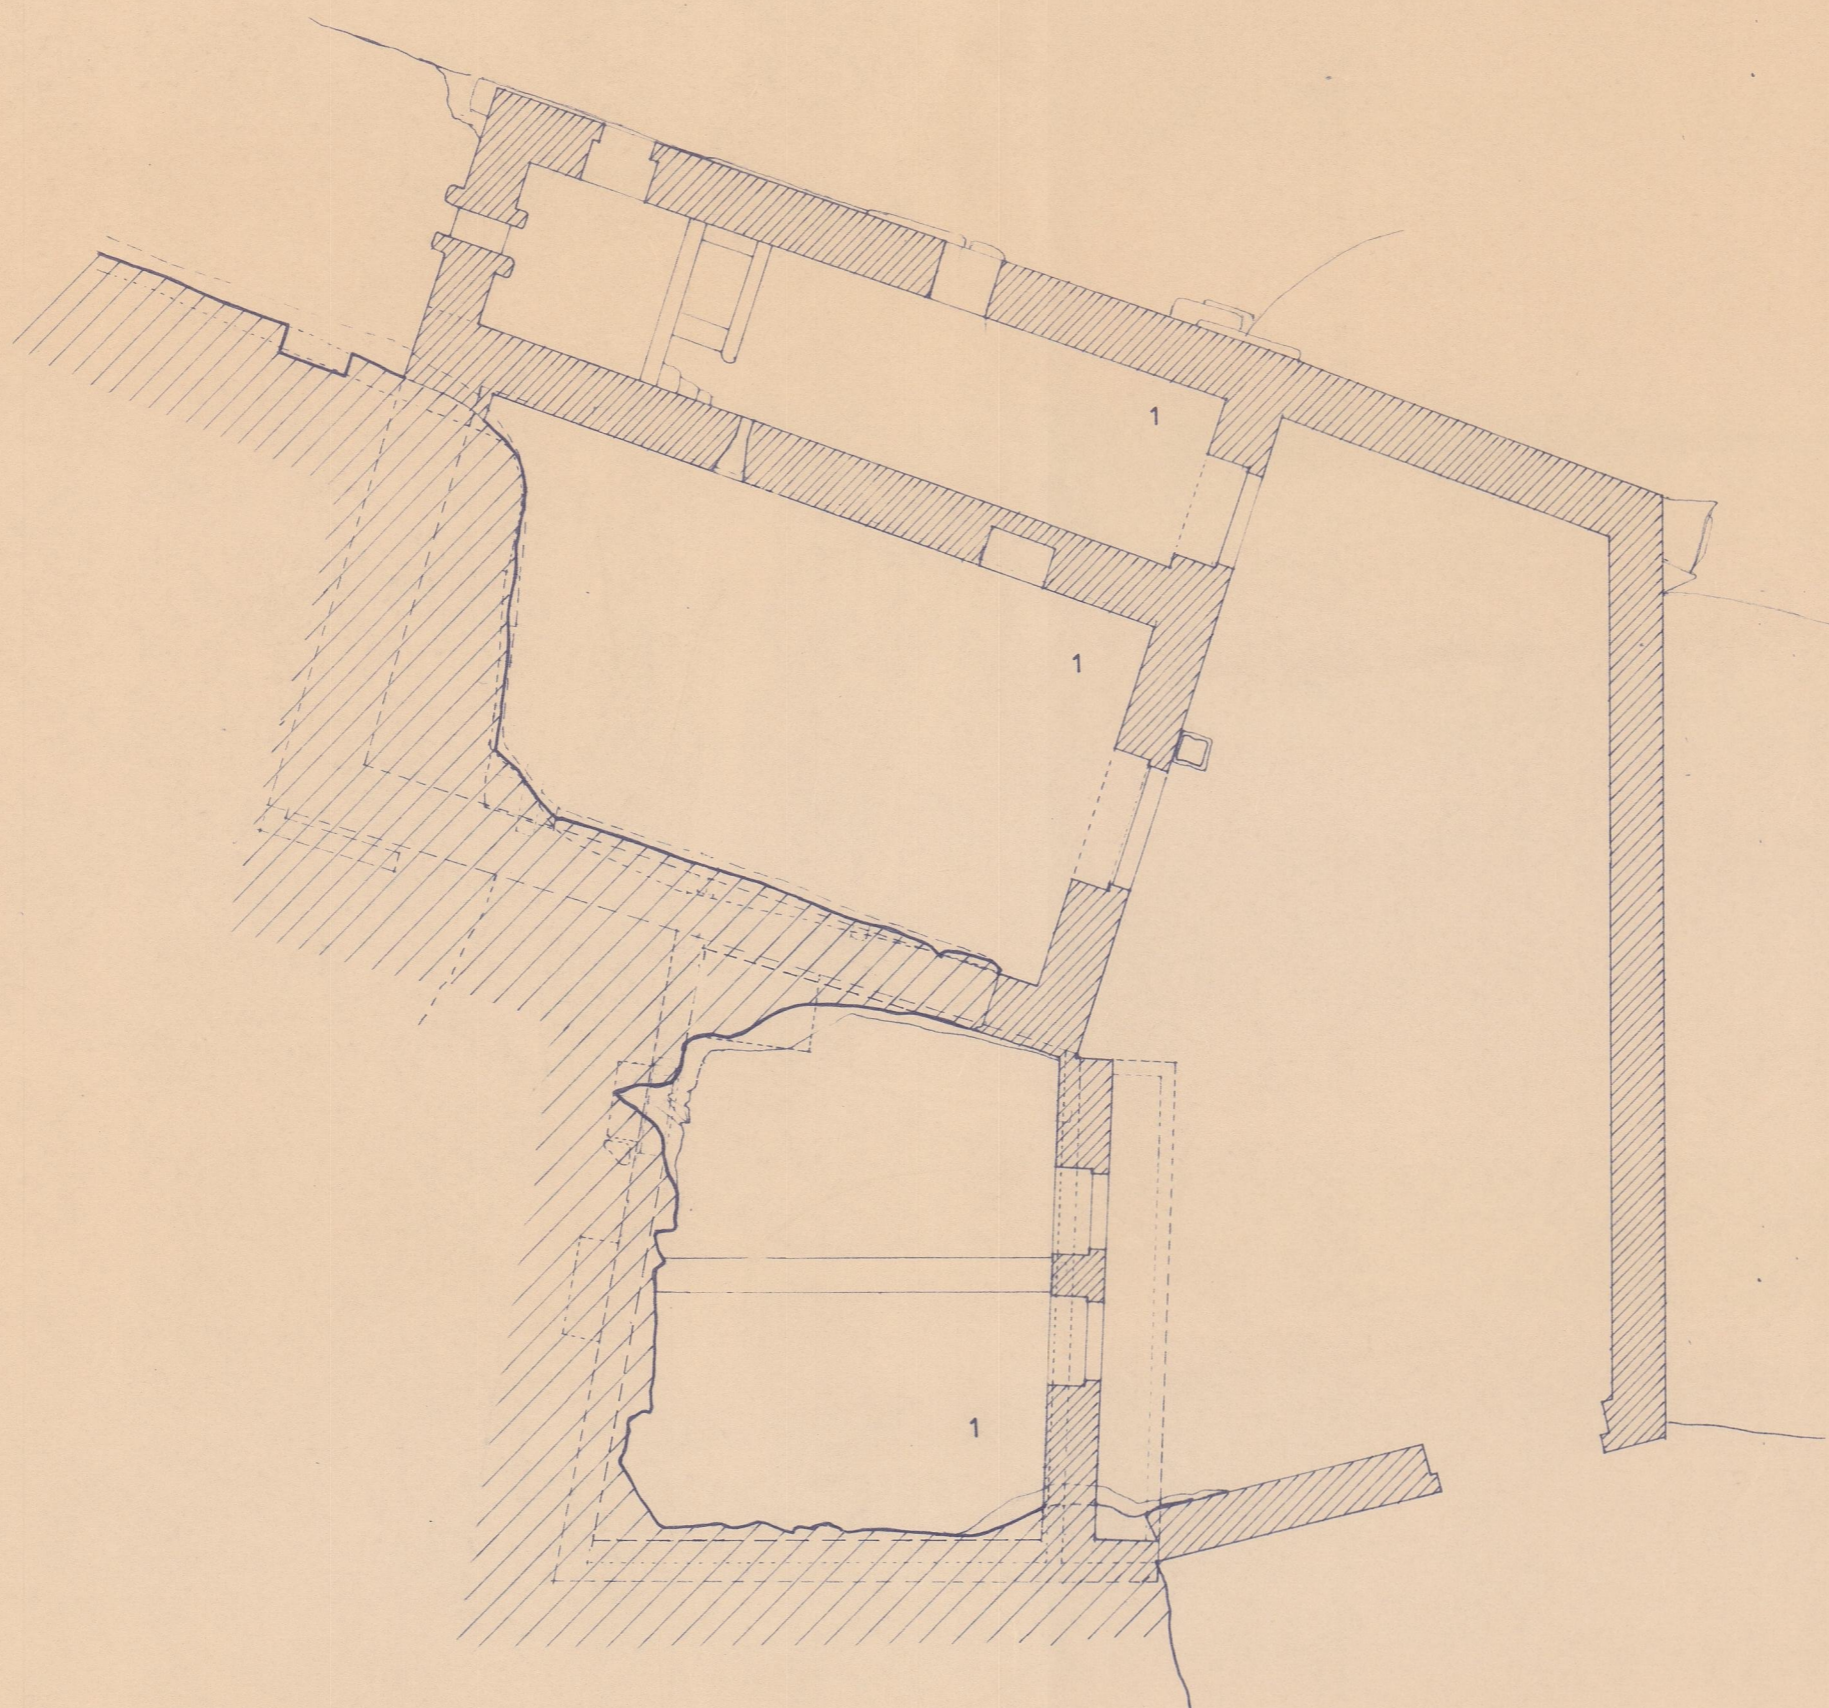

1 - ARRUMOS

PLANTA DO R/CHÃO

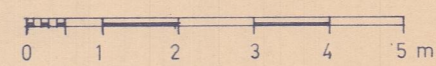

PROJECTO — NÚCLEO A (3)