
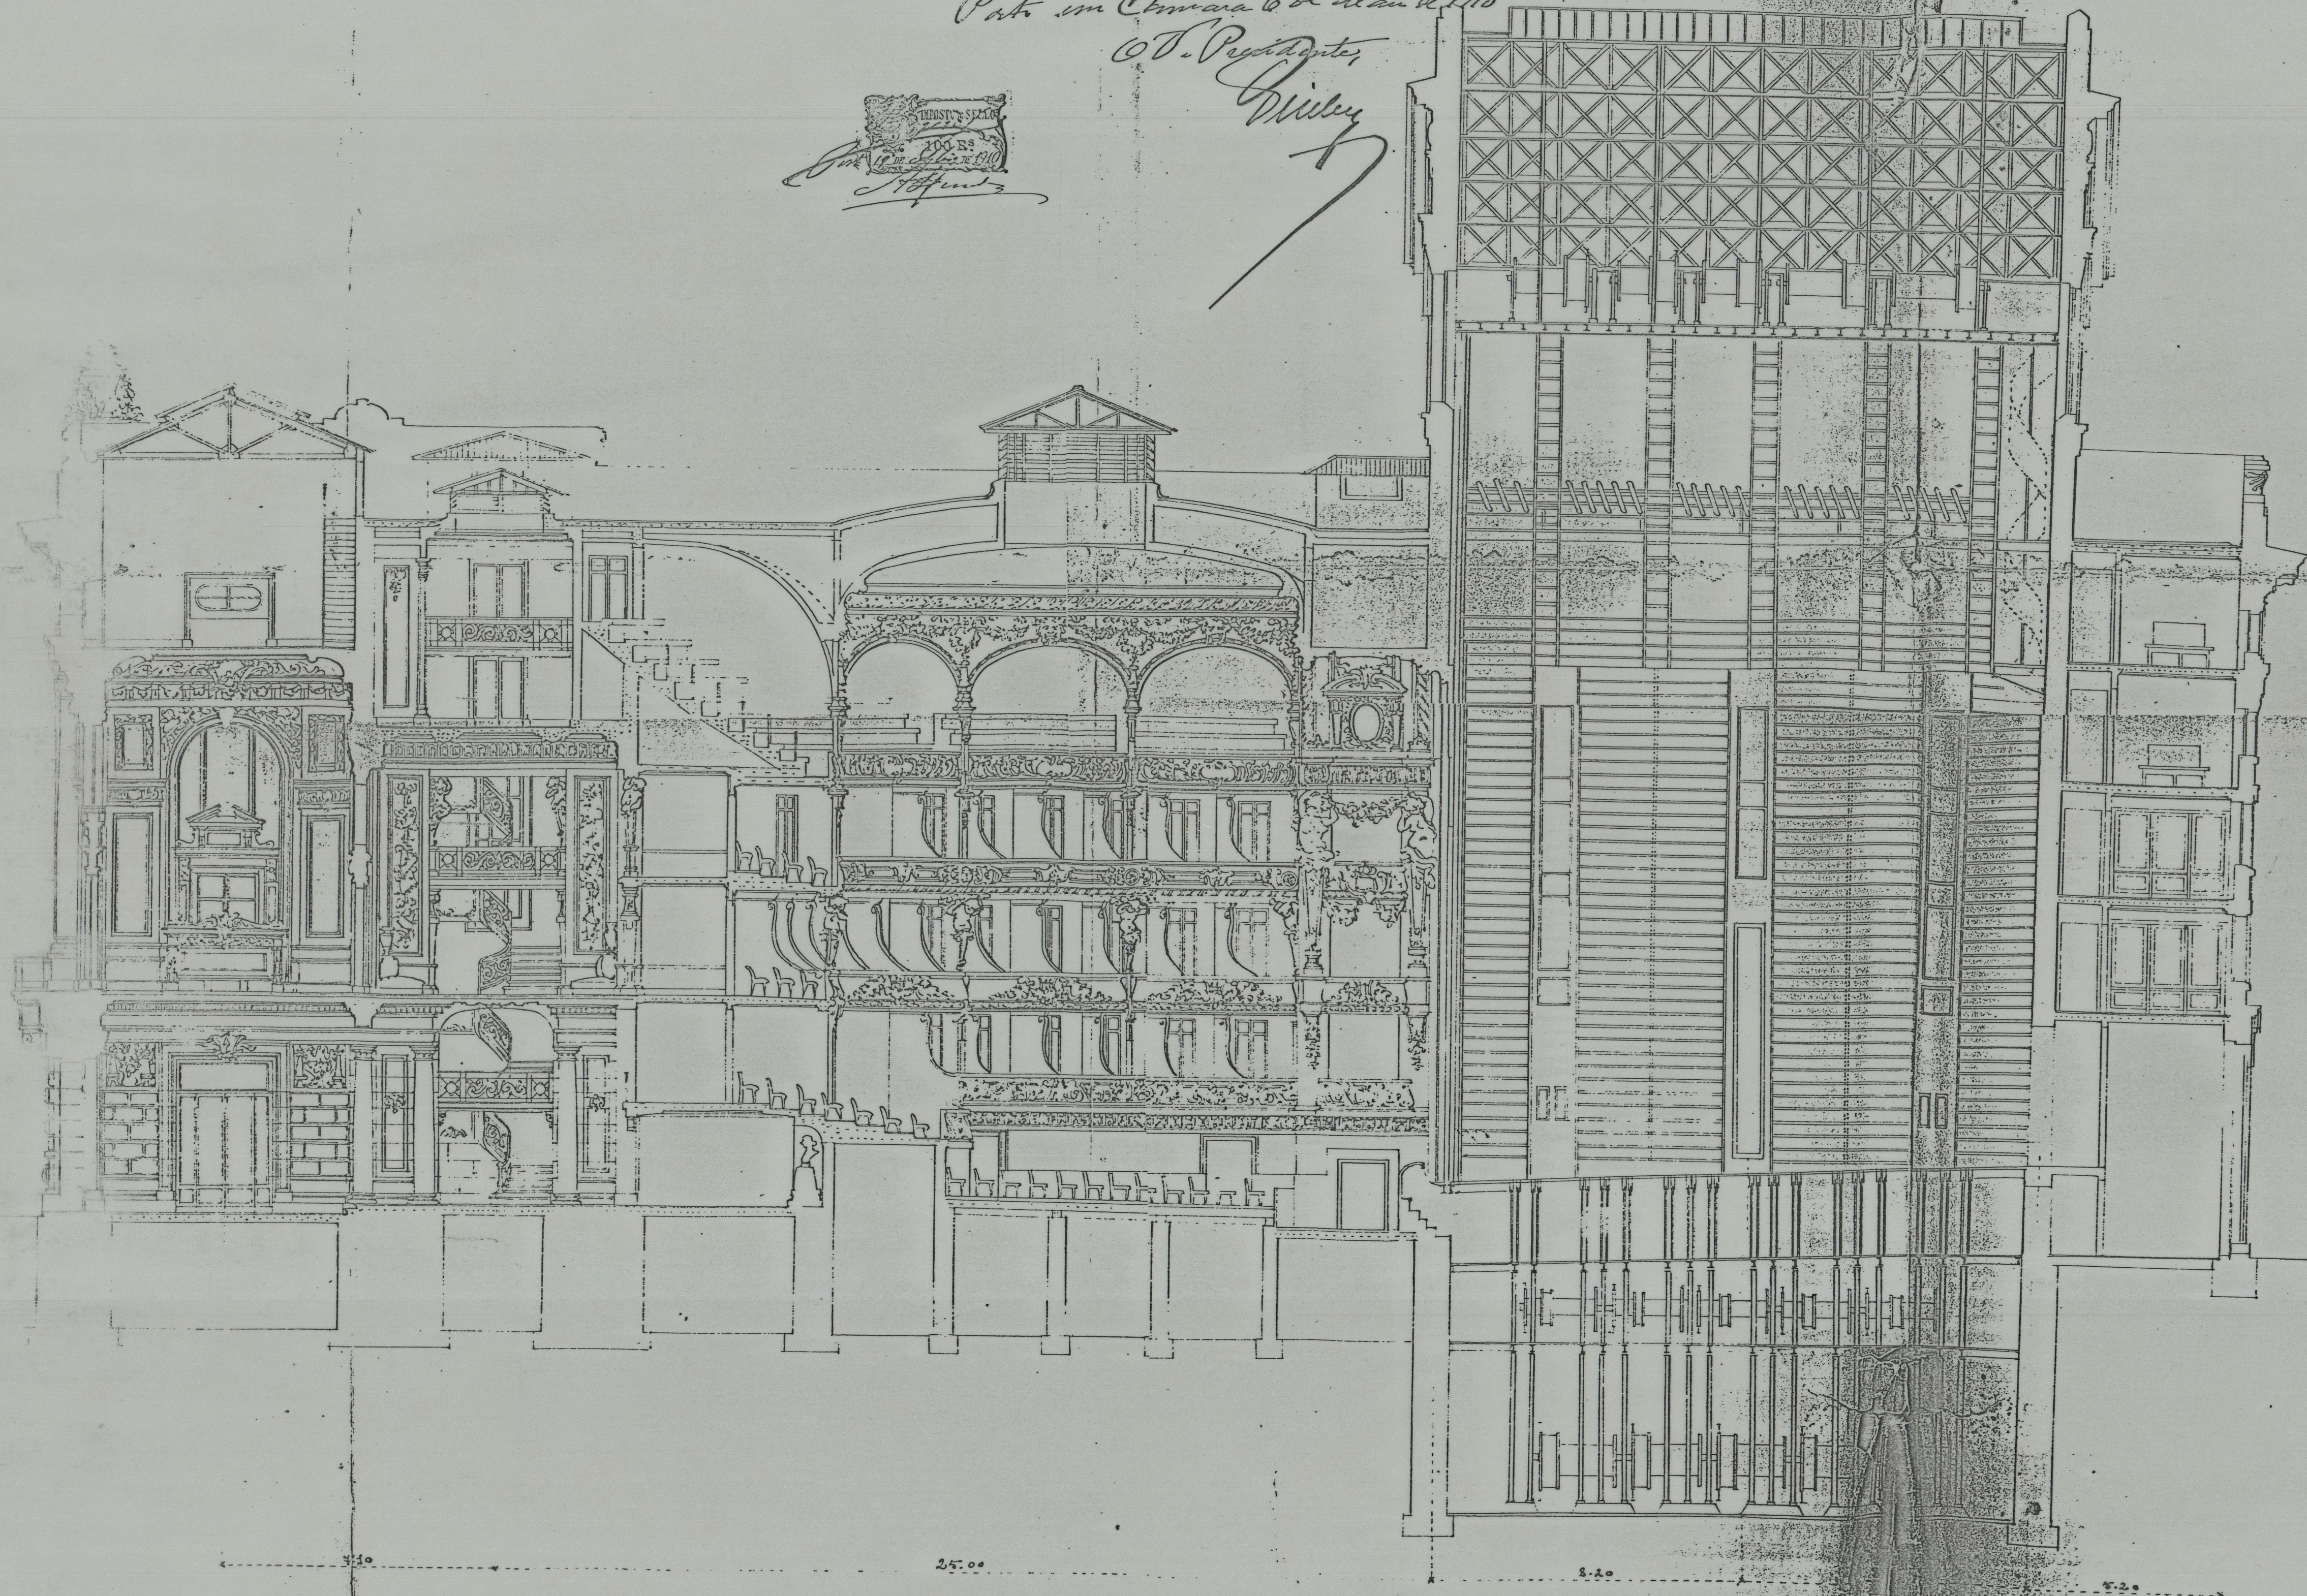


CORTE

LONGITUDINAL



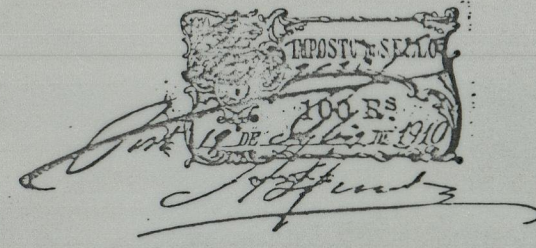


6

6





015459133

Cat. 9/12