

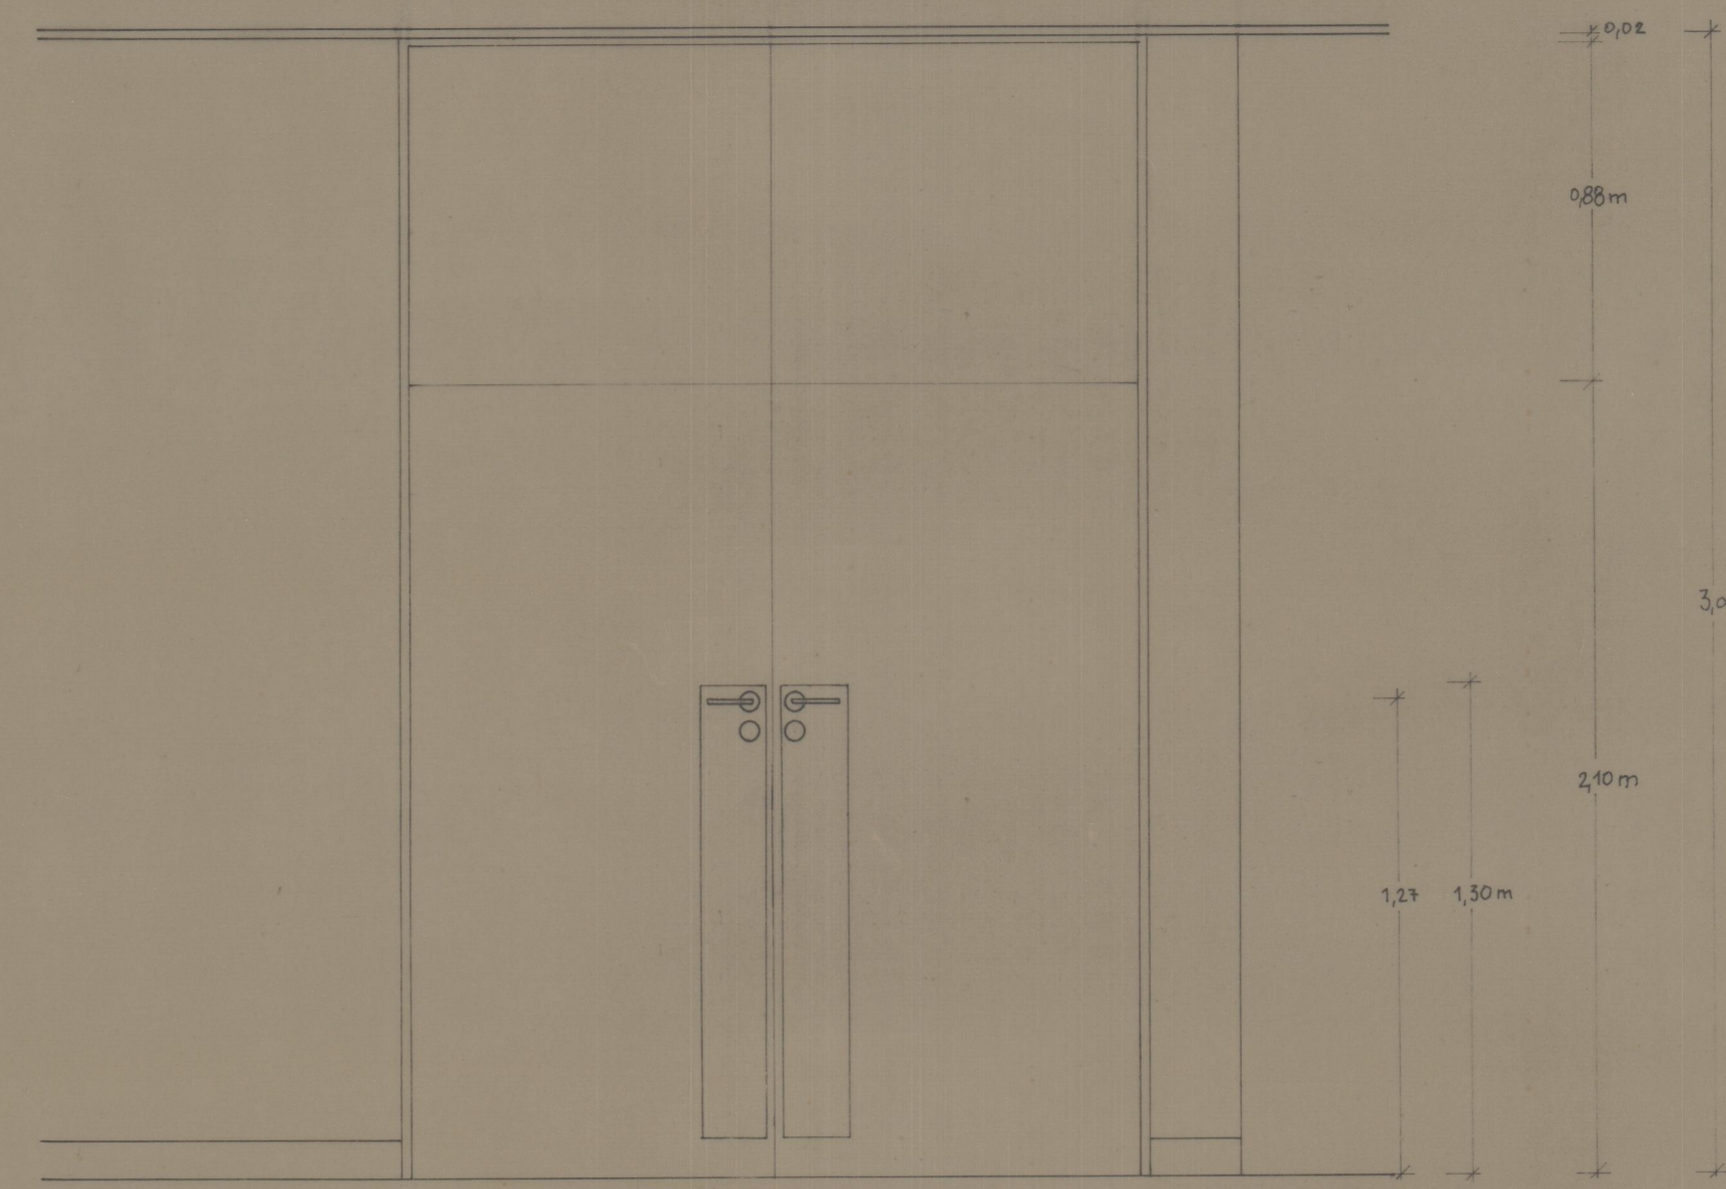
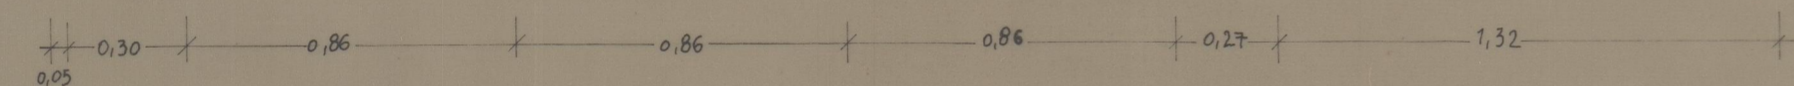


CORTE AA


VER VI 1-2

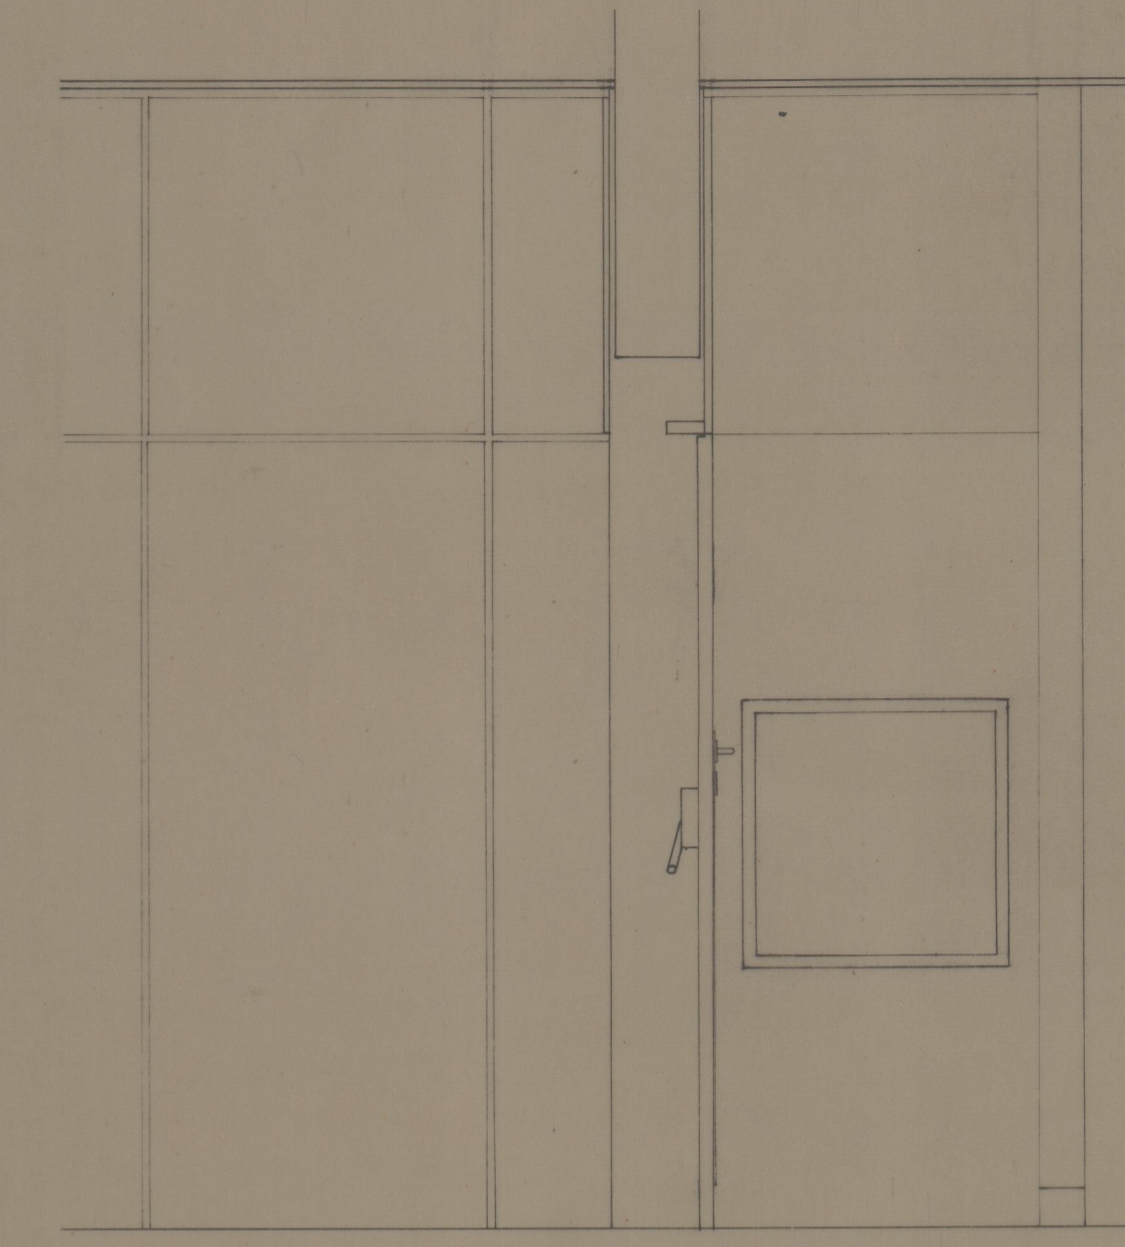


CORTE BB

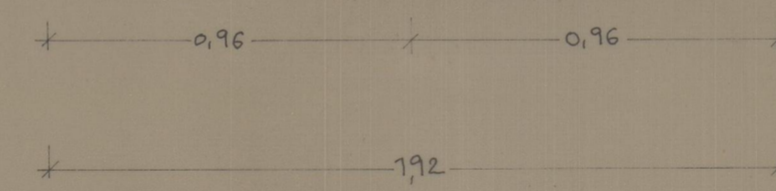

CORTE CC

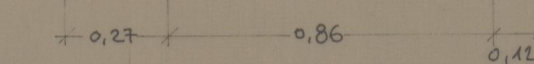

VI 1-2

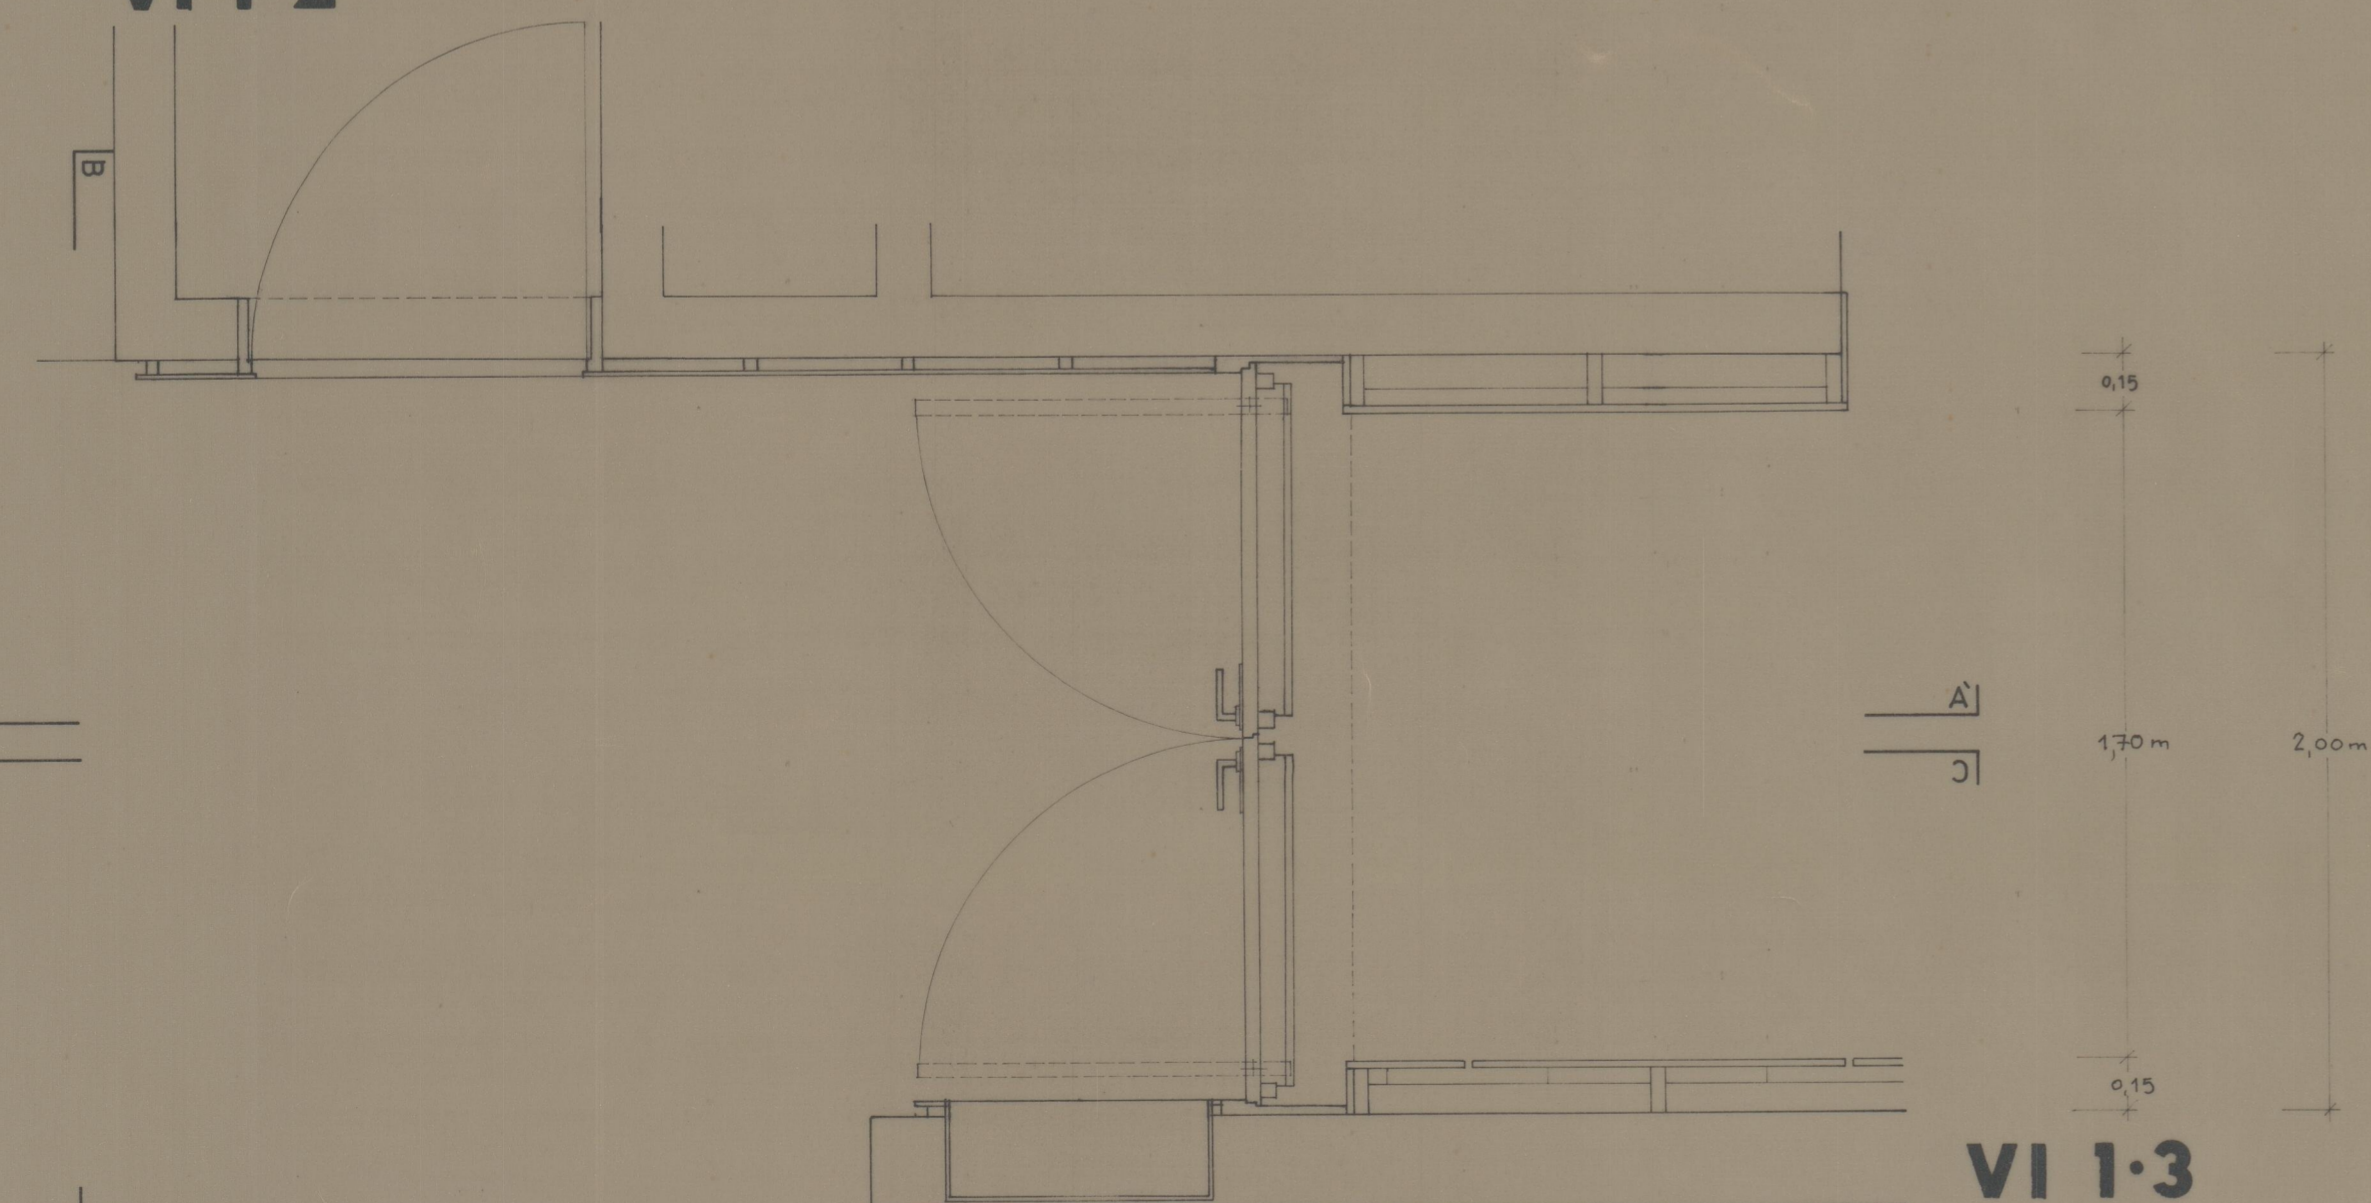

VI 1-3

A
B

A
B

B

41-2604
 3633